


Steel schedule
 B1 - 2No. UB 203x133x30
 B2 - UB 178x102x19 withh
 8mm bottom plate
 Lintel - IG Lintels L1/HD

Proposed Foundation Plan



Proposed Ground Floor

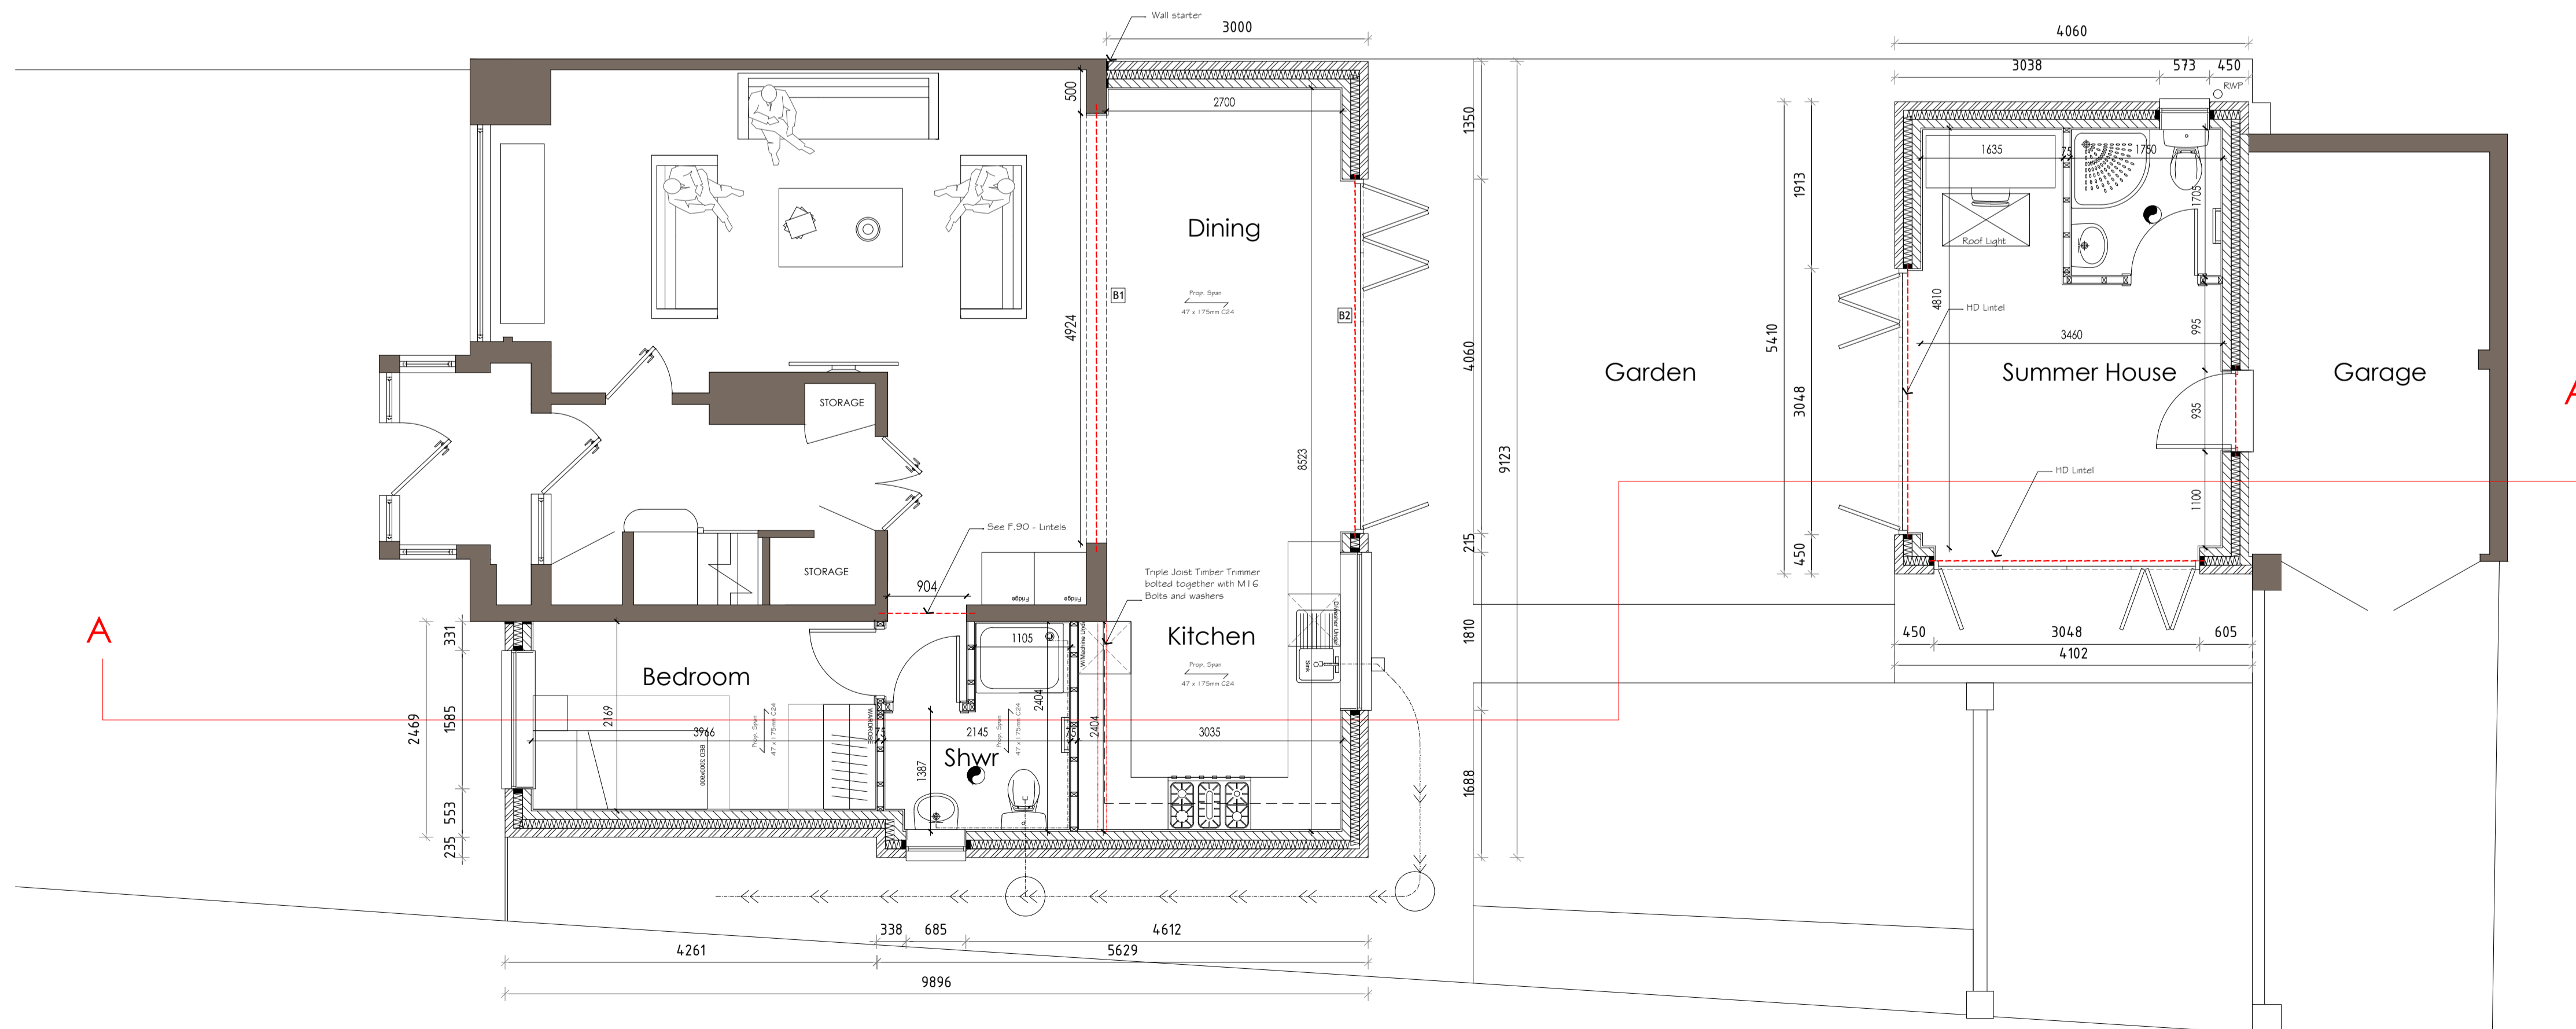


Project
**32 Pield Heath Road
 Uxbridge
 UB8 3NG**


Drawing title
**Proposed
 Floor Plans**

date	24/08/2019	drawn	SH
scale	1:50	Size	A1
project ref.	UBB3NG-DWG-001	revision	\


ALL DRAWINGS TO BE READ IN CONJUNCTION WITH CONSTRUCTION SPECIFICATION.

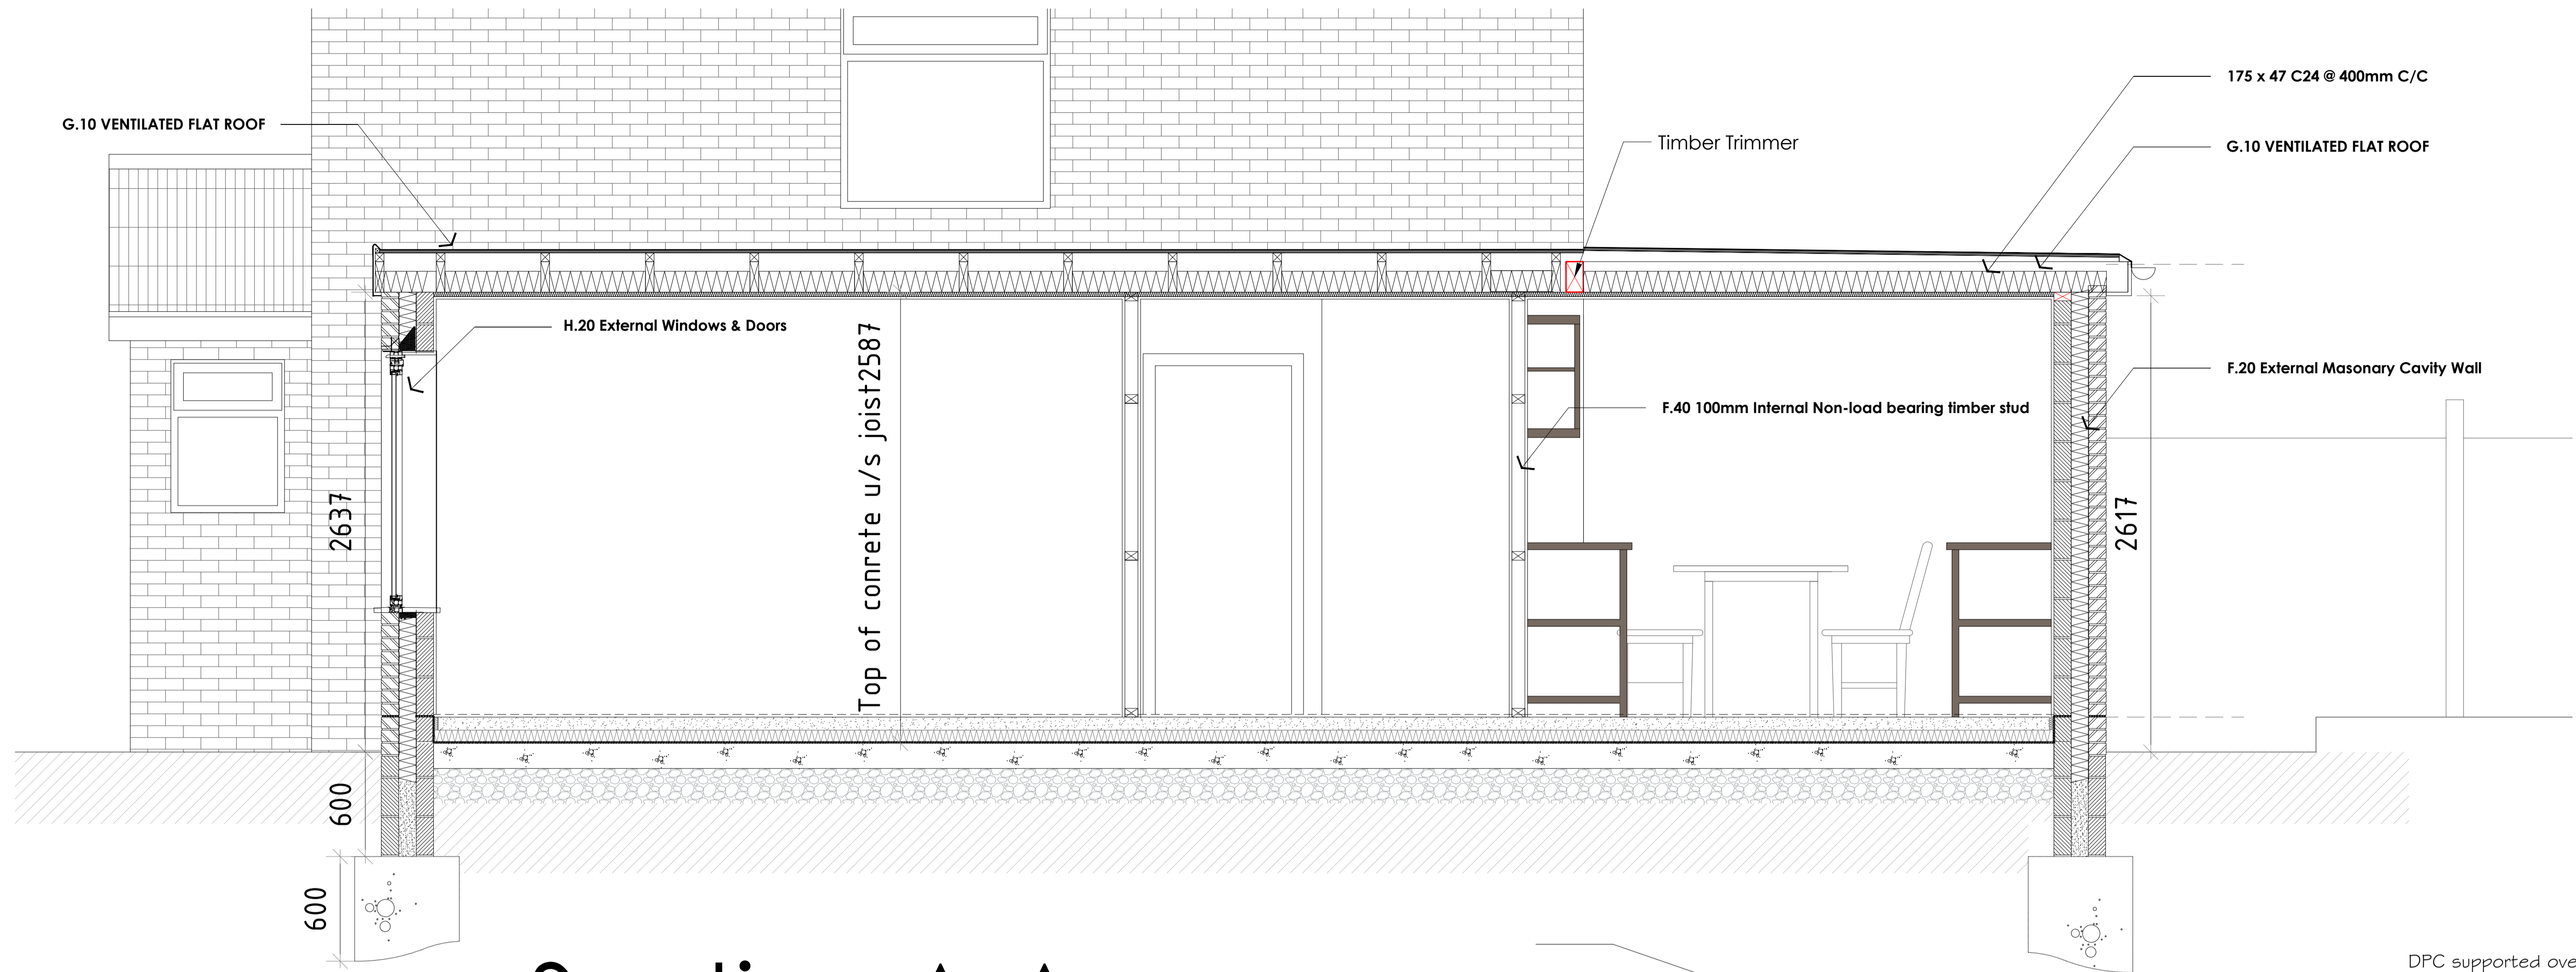

Section A-A

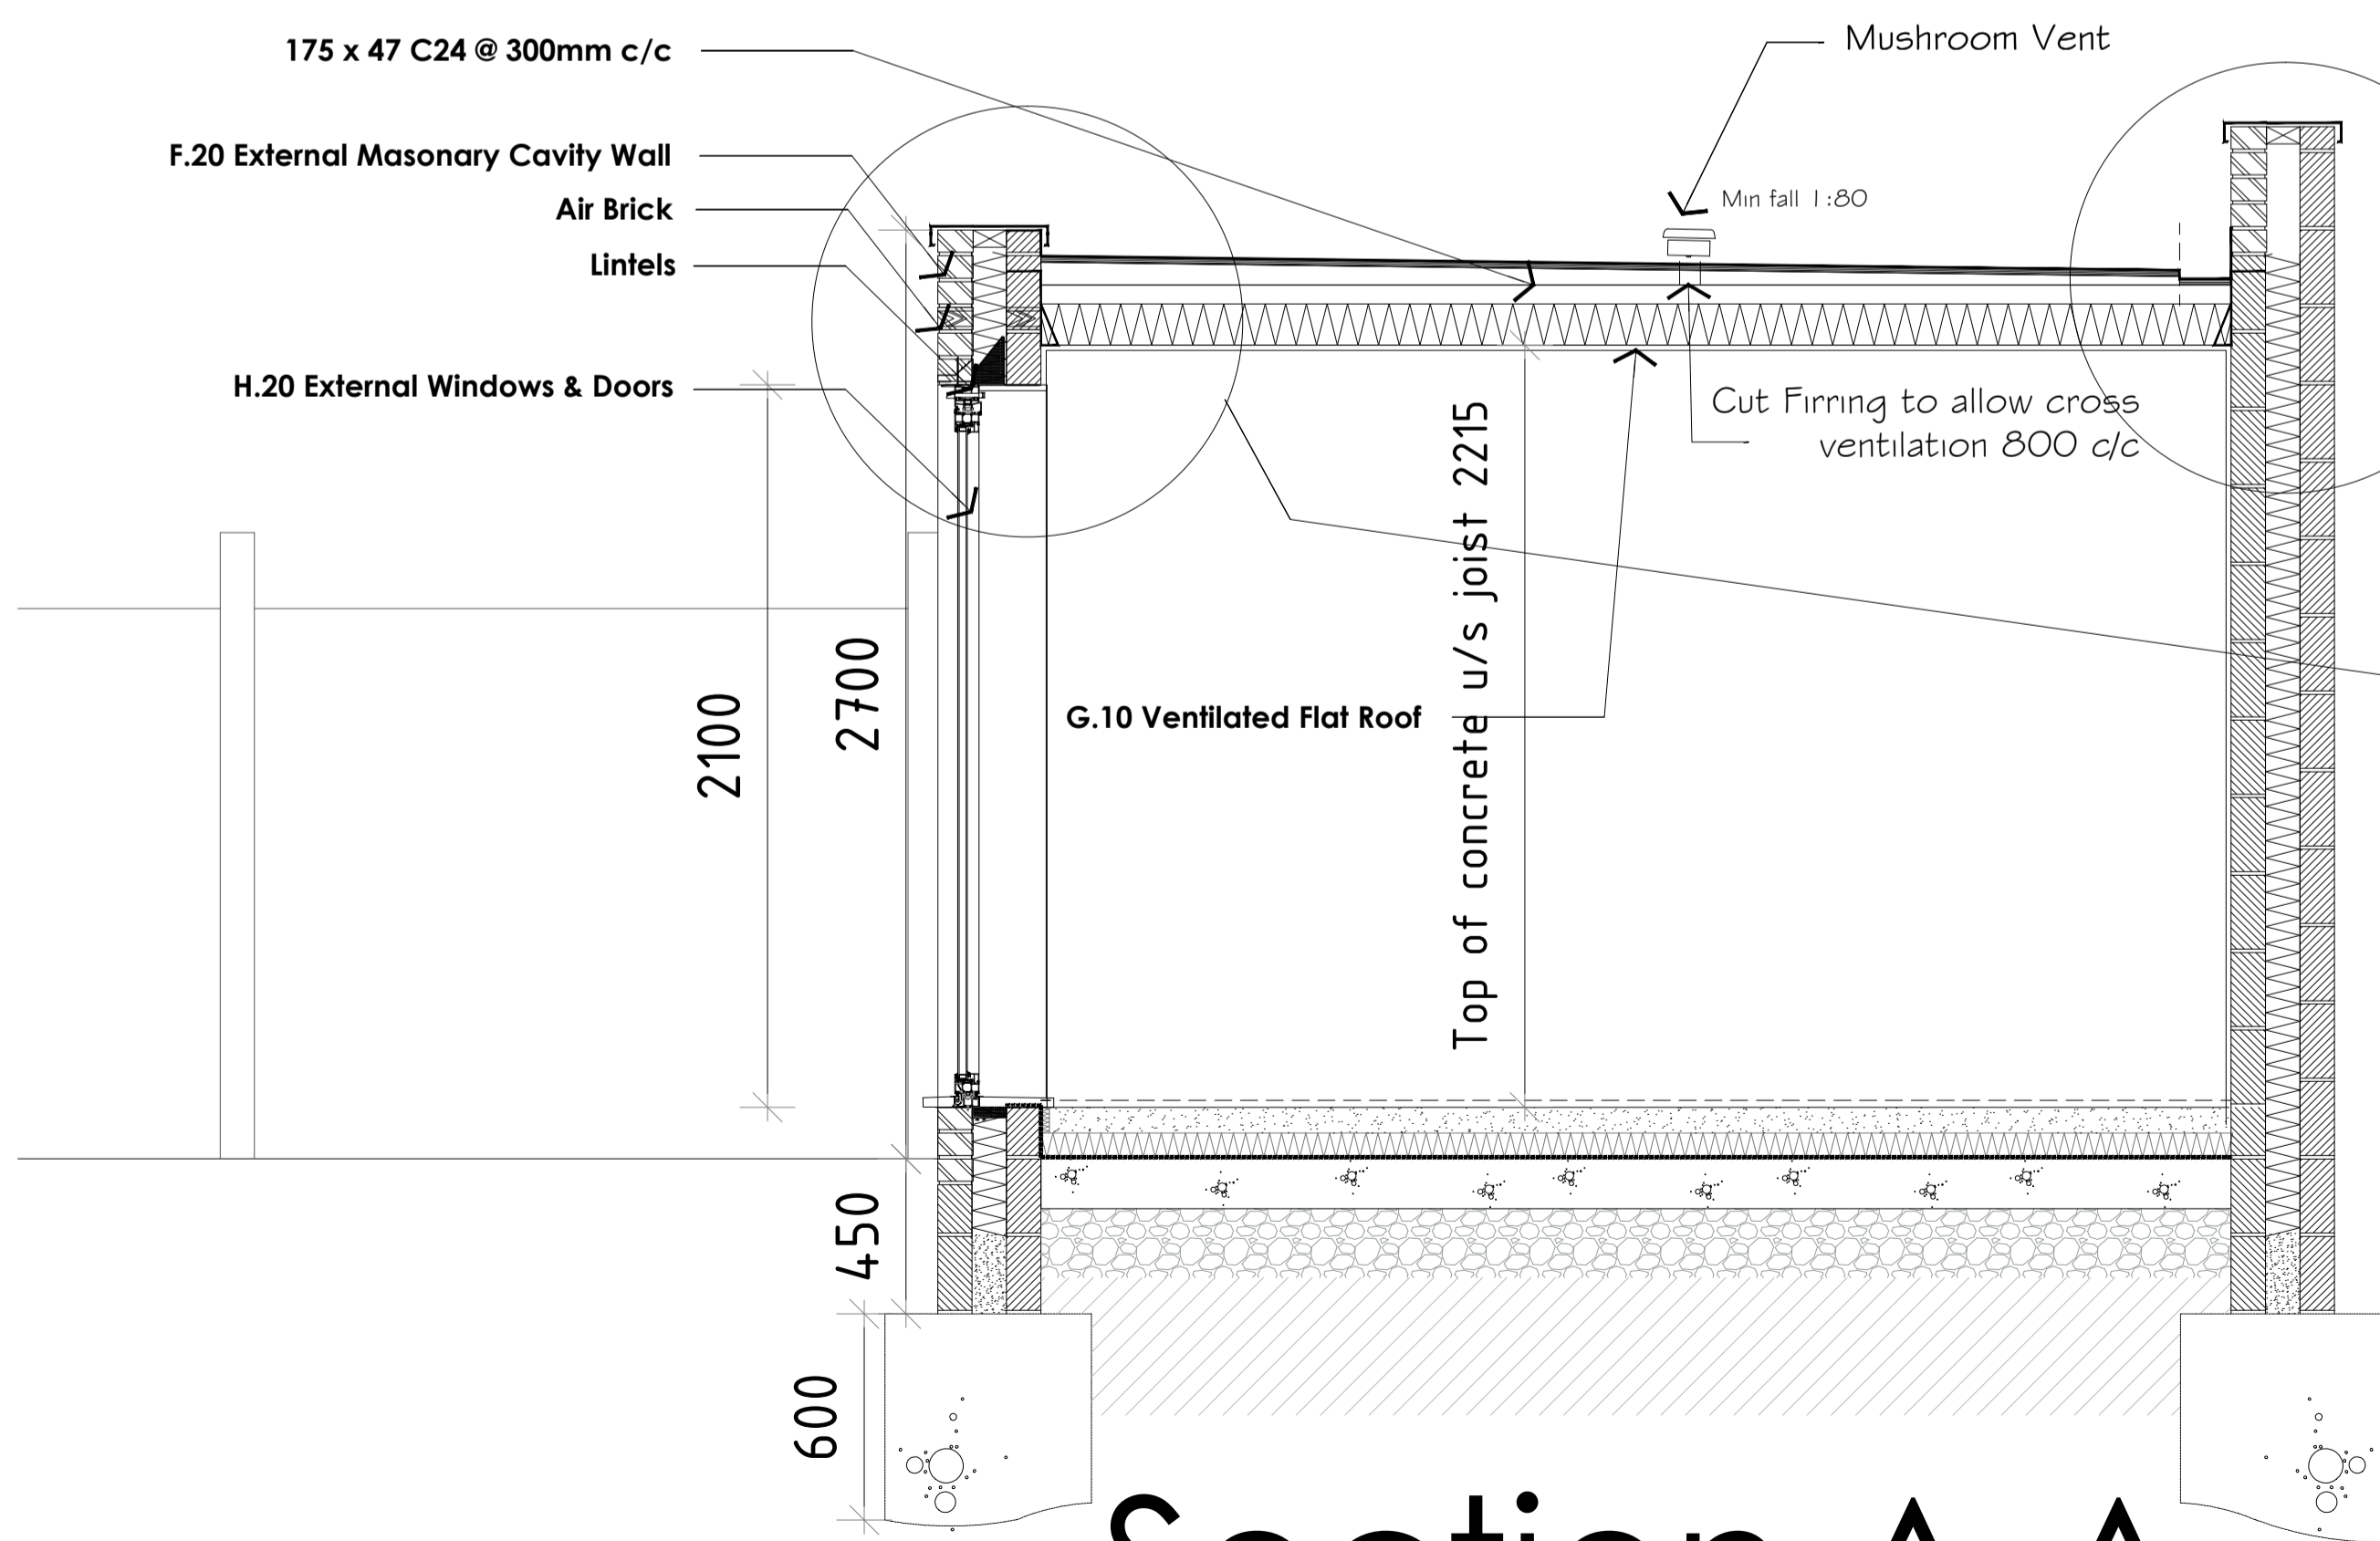

Section A-A

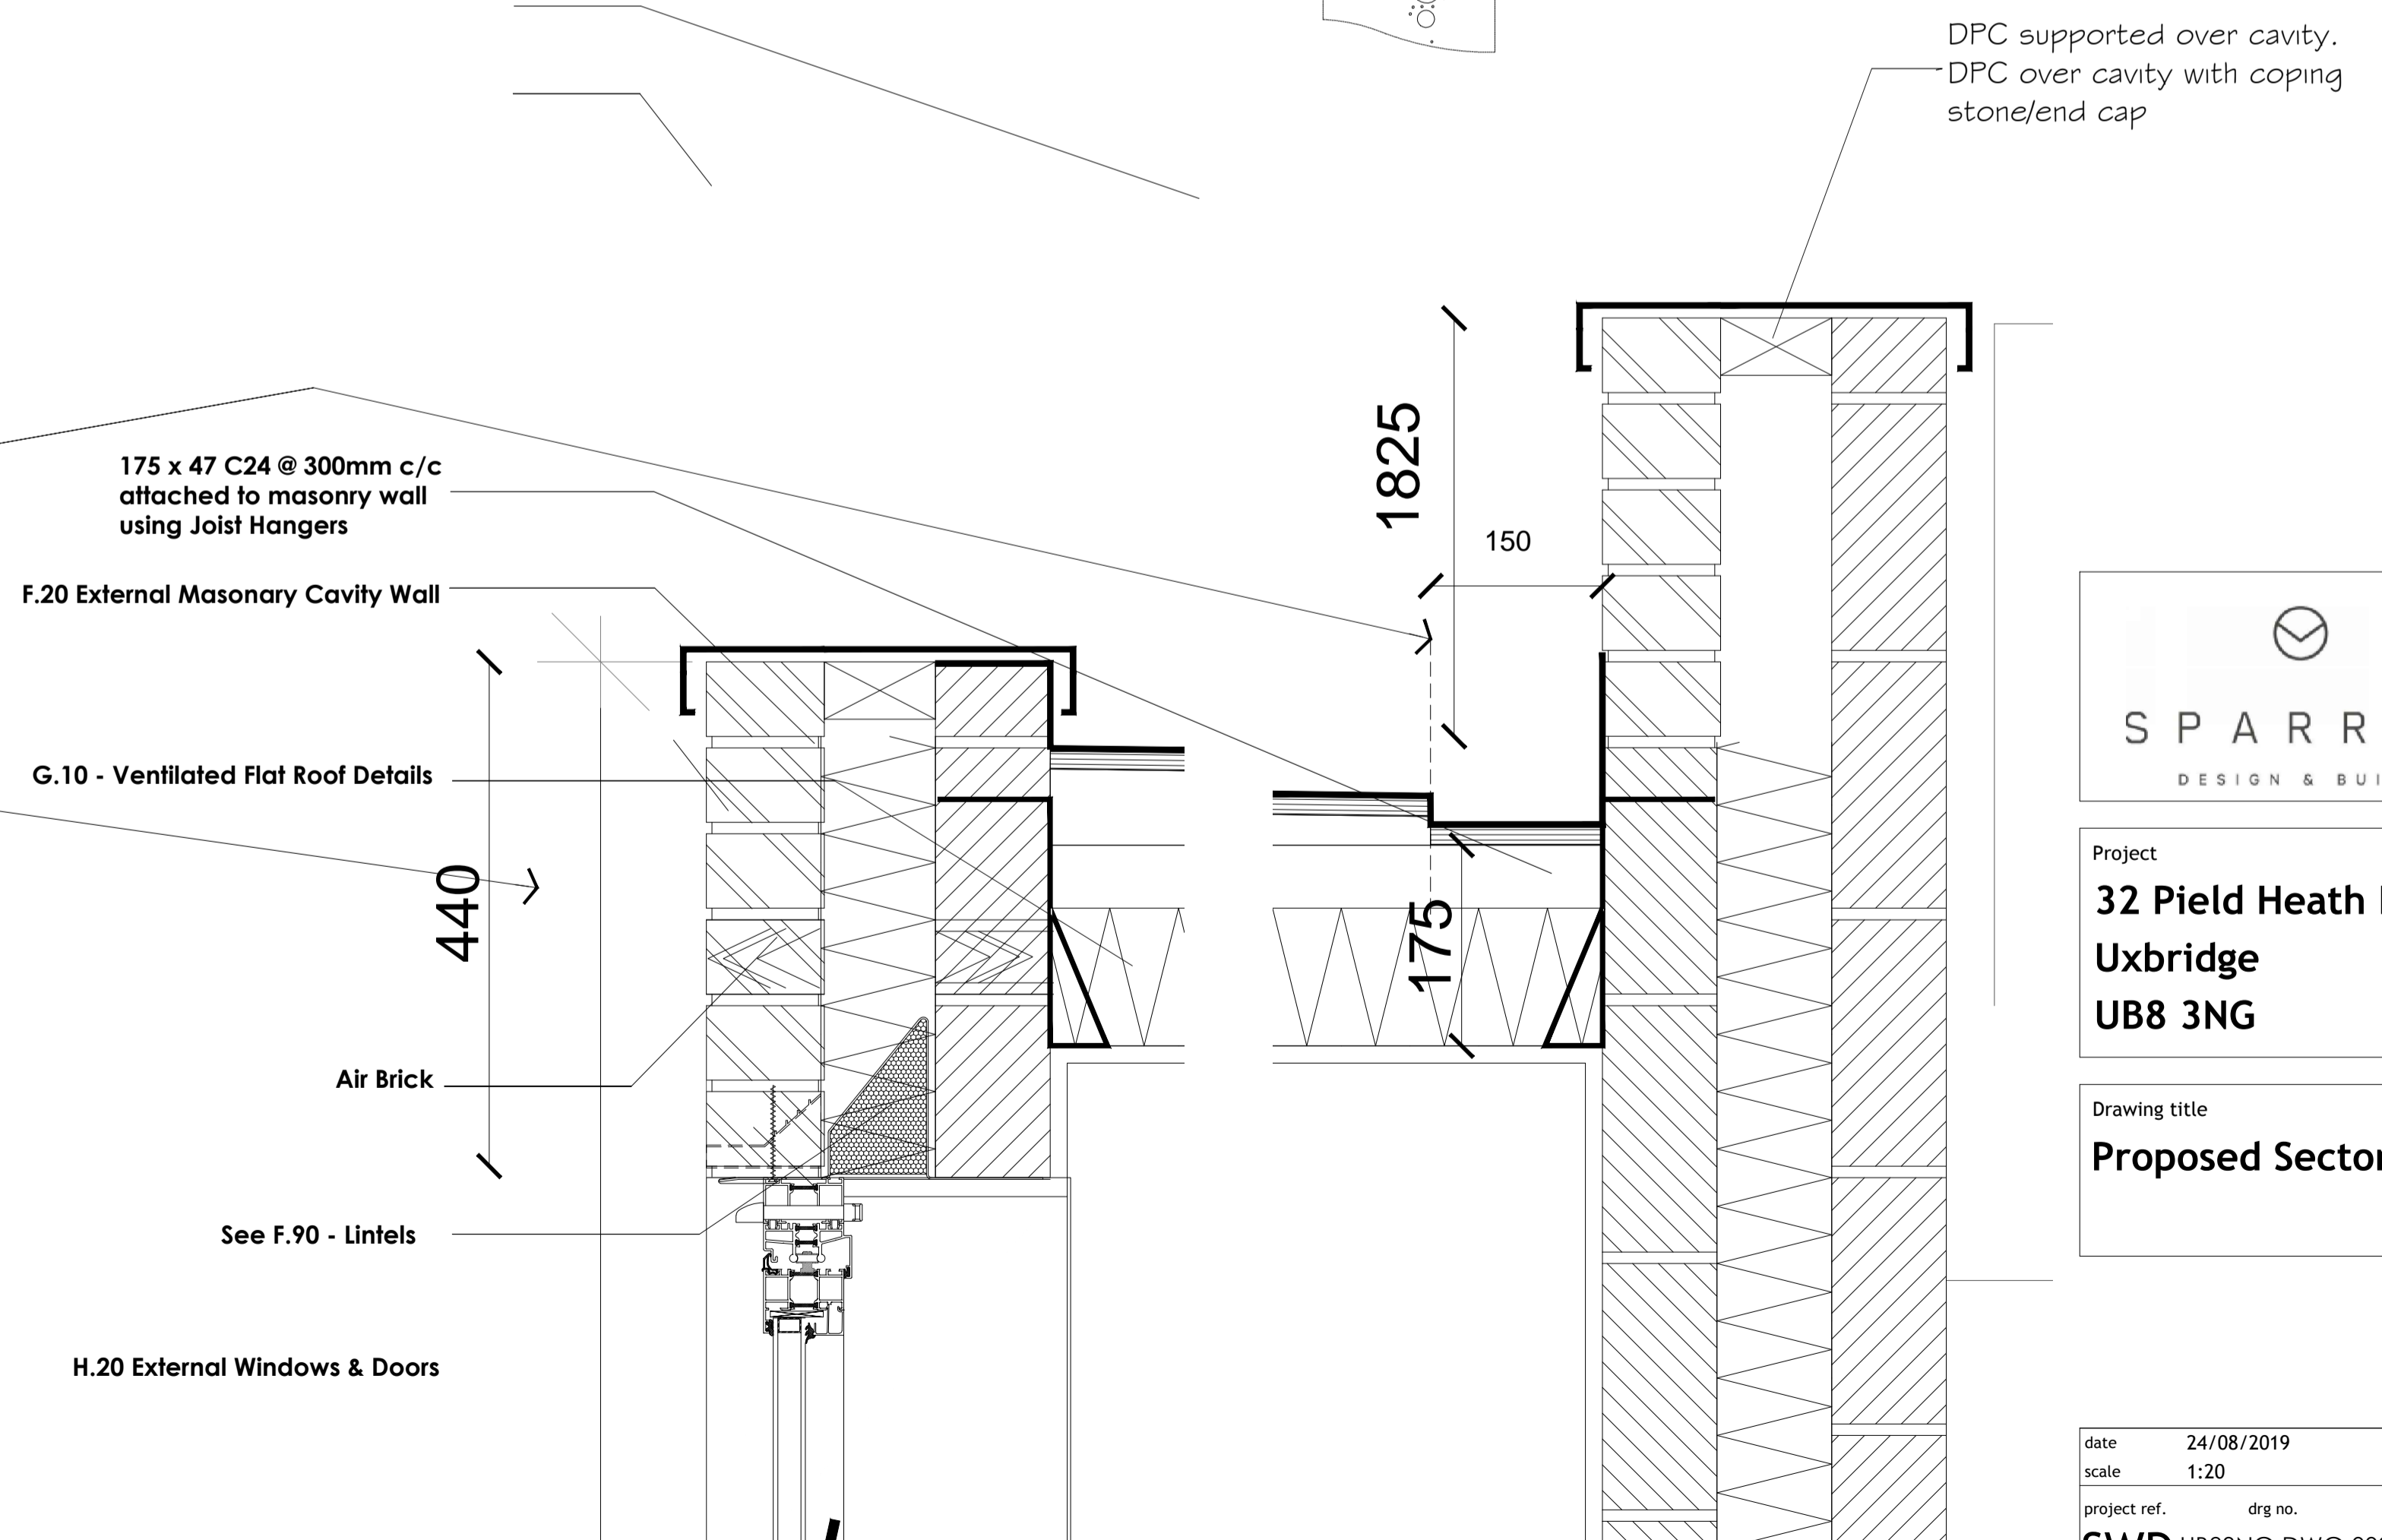

Roof eaves Detail 1:5




Project
**32 Pield Heath Road
 Uxbridge
 UB8 3NG**


Drawing title
Proposed Section

date	24/08/2019	drawn	SH
scale	1:20	Size	A1
project ref.	UB83NG-DWG-002	revision	


ALL DRAWINGS TO BE READ IN CONJUNCTION WITH CONSTRUCTION SPECIFICATION.

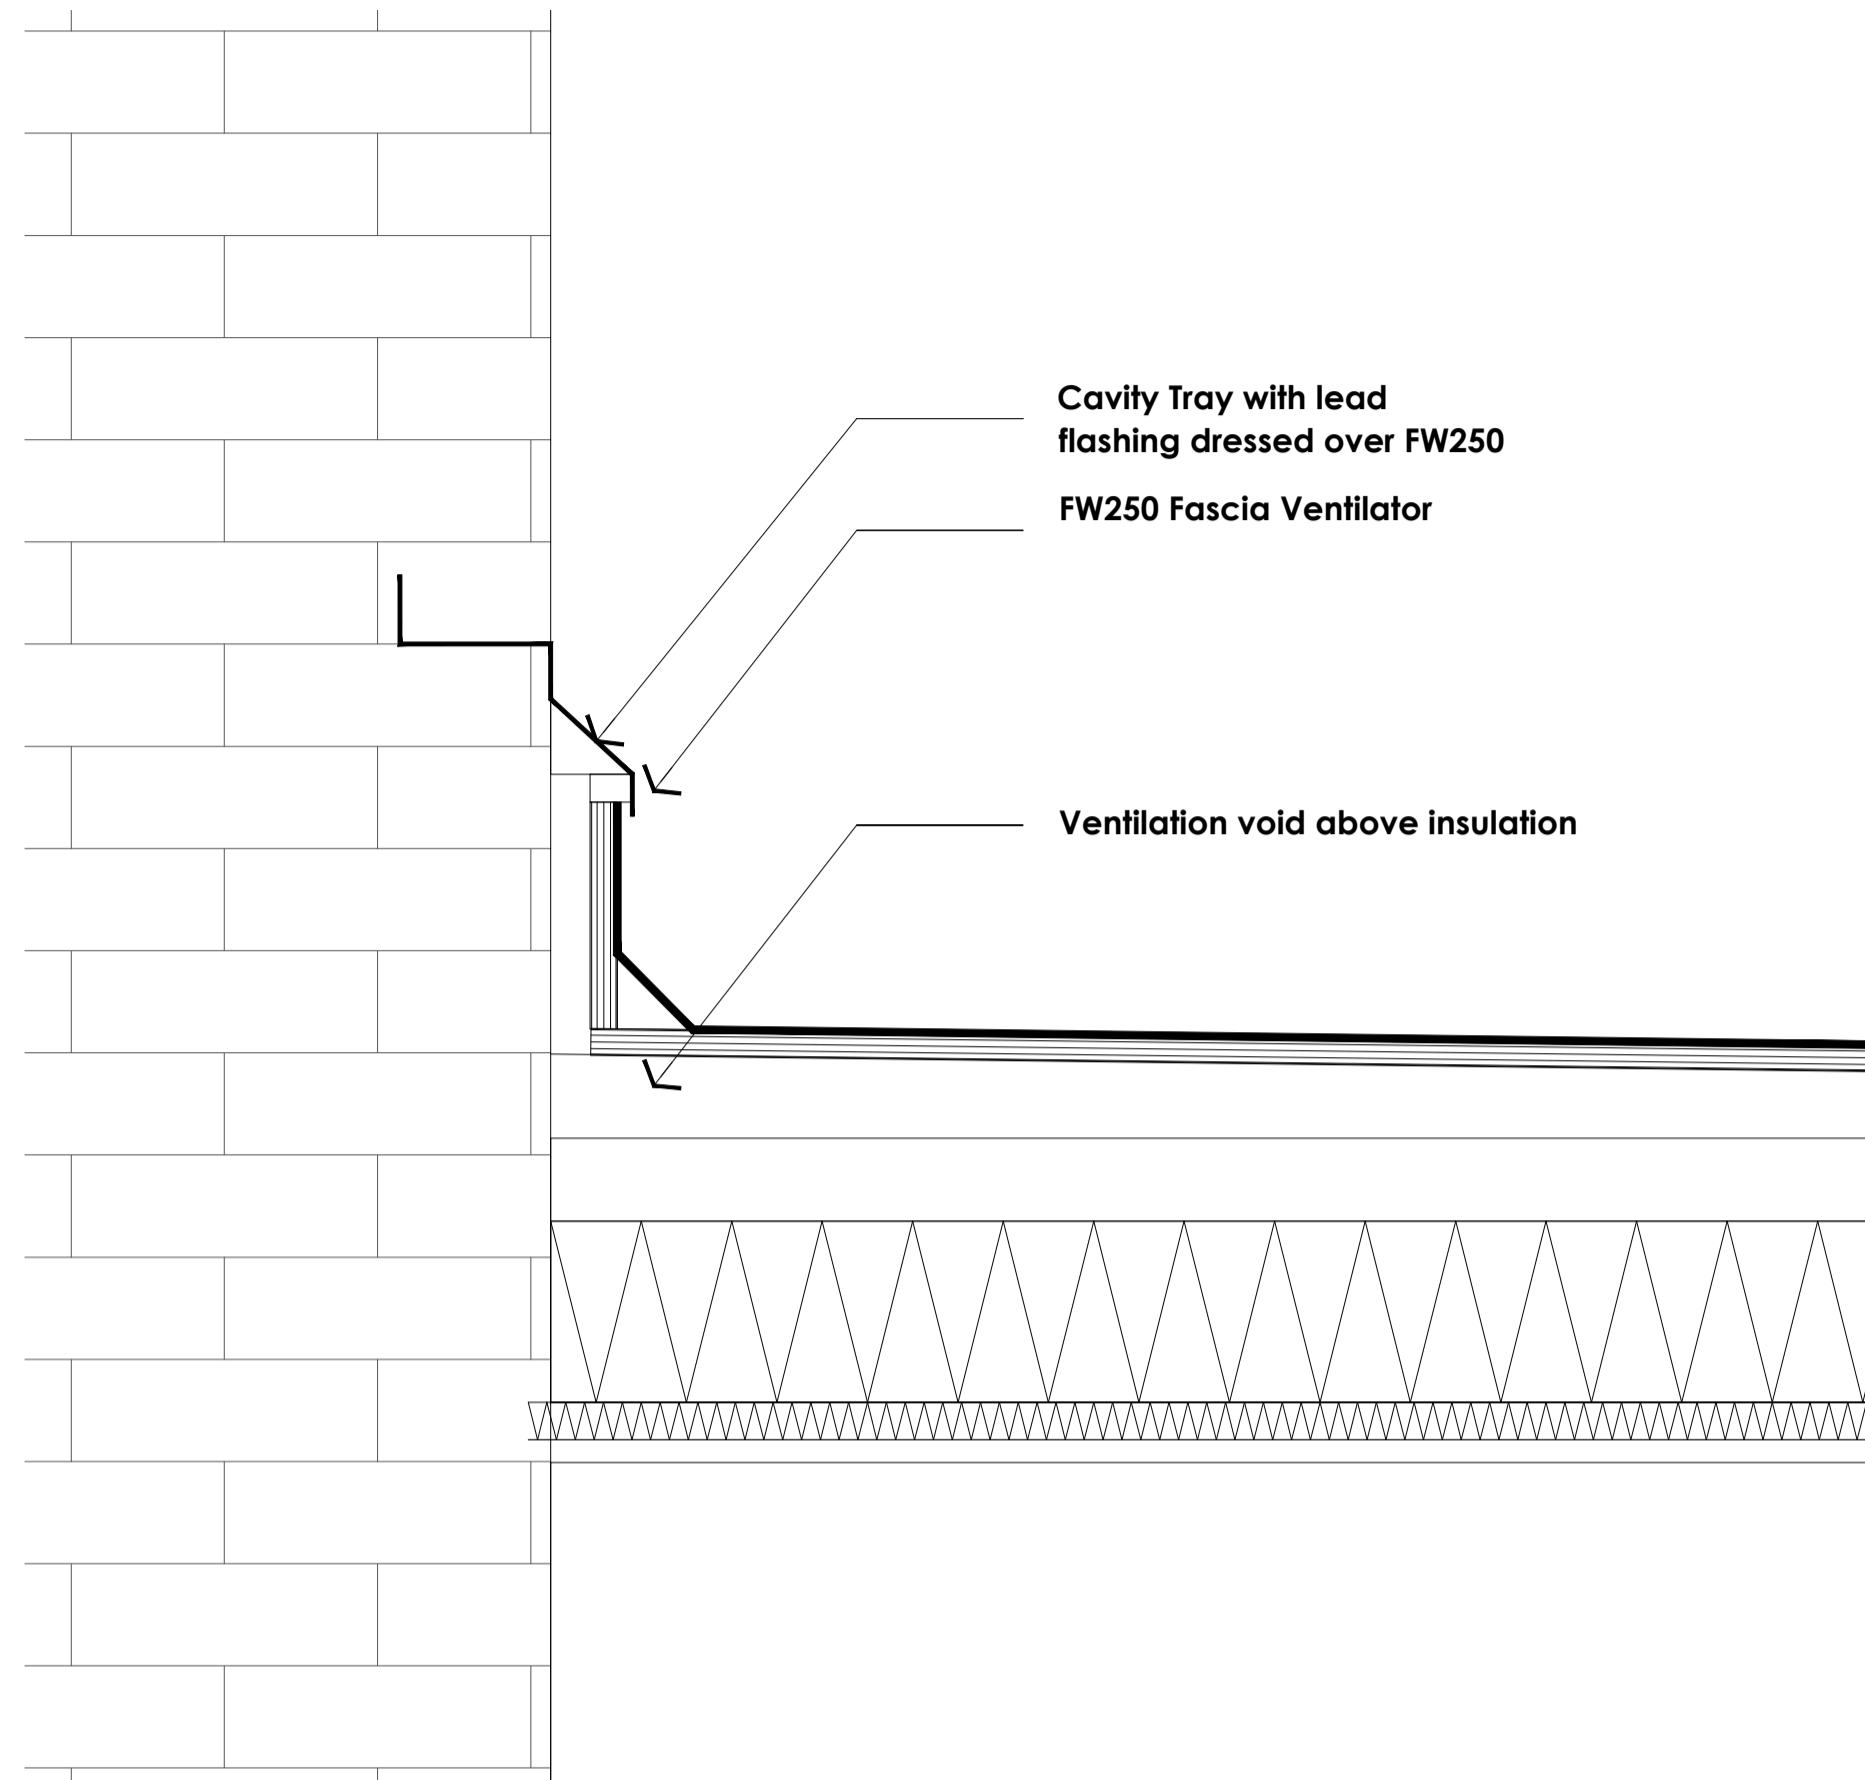


Flat Roof Abutment Detail 1:5

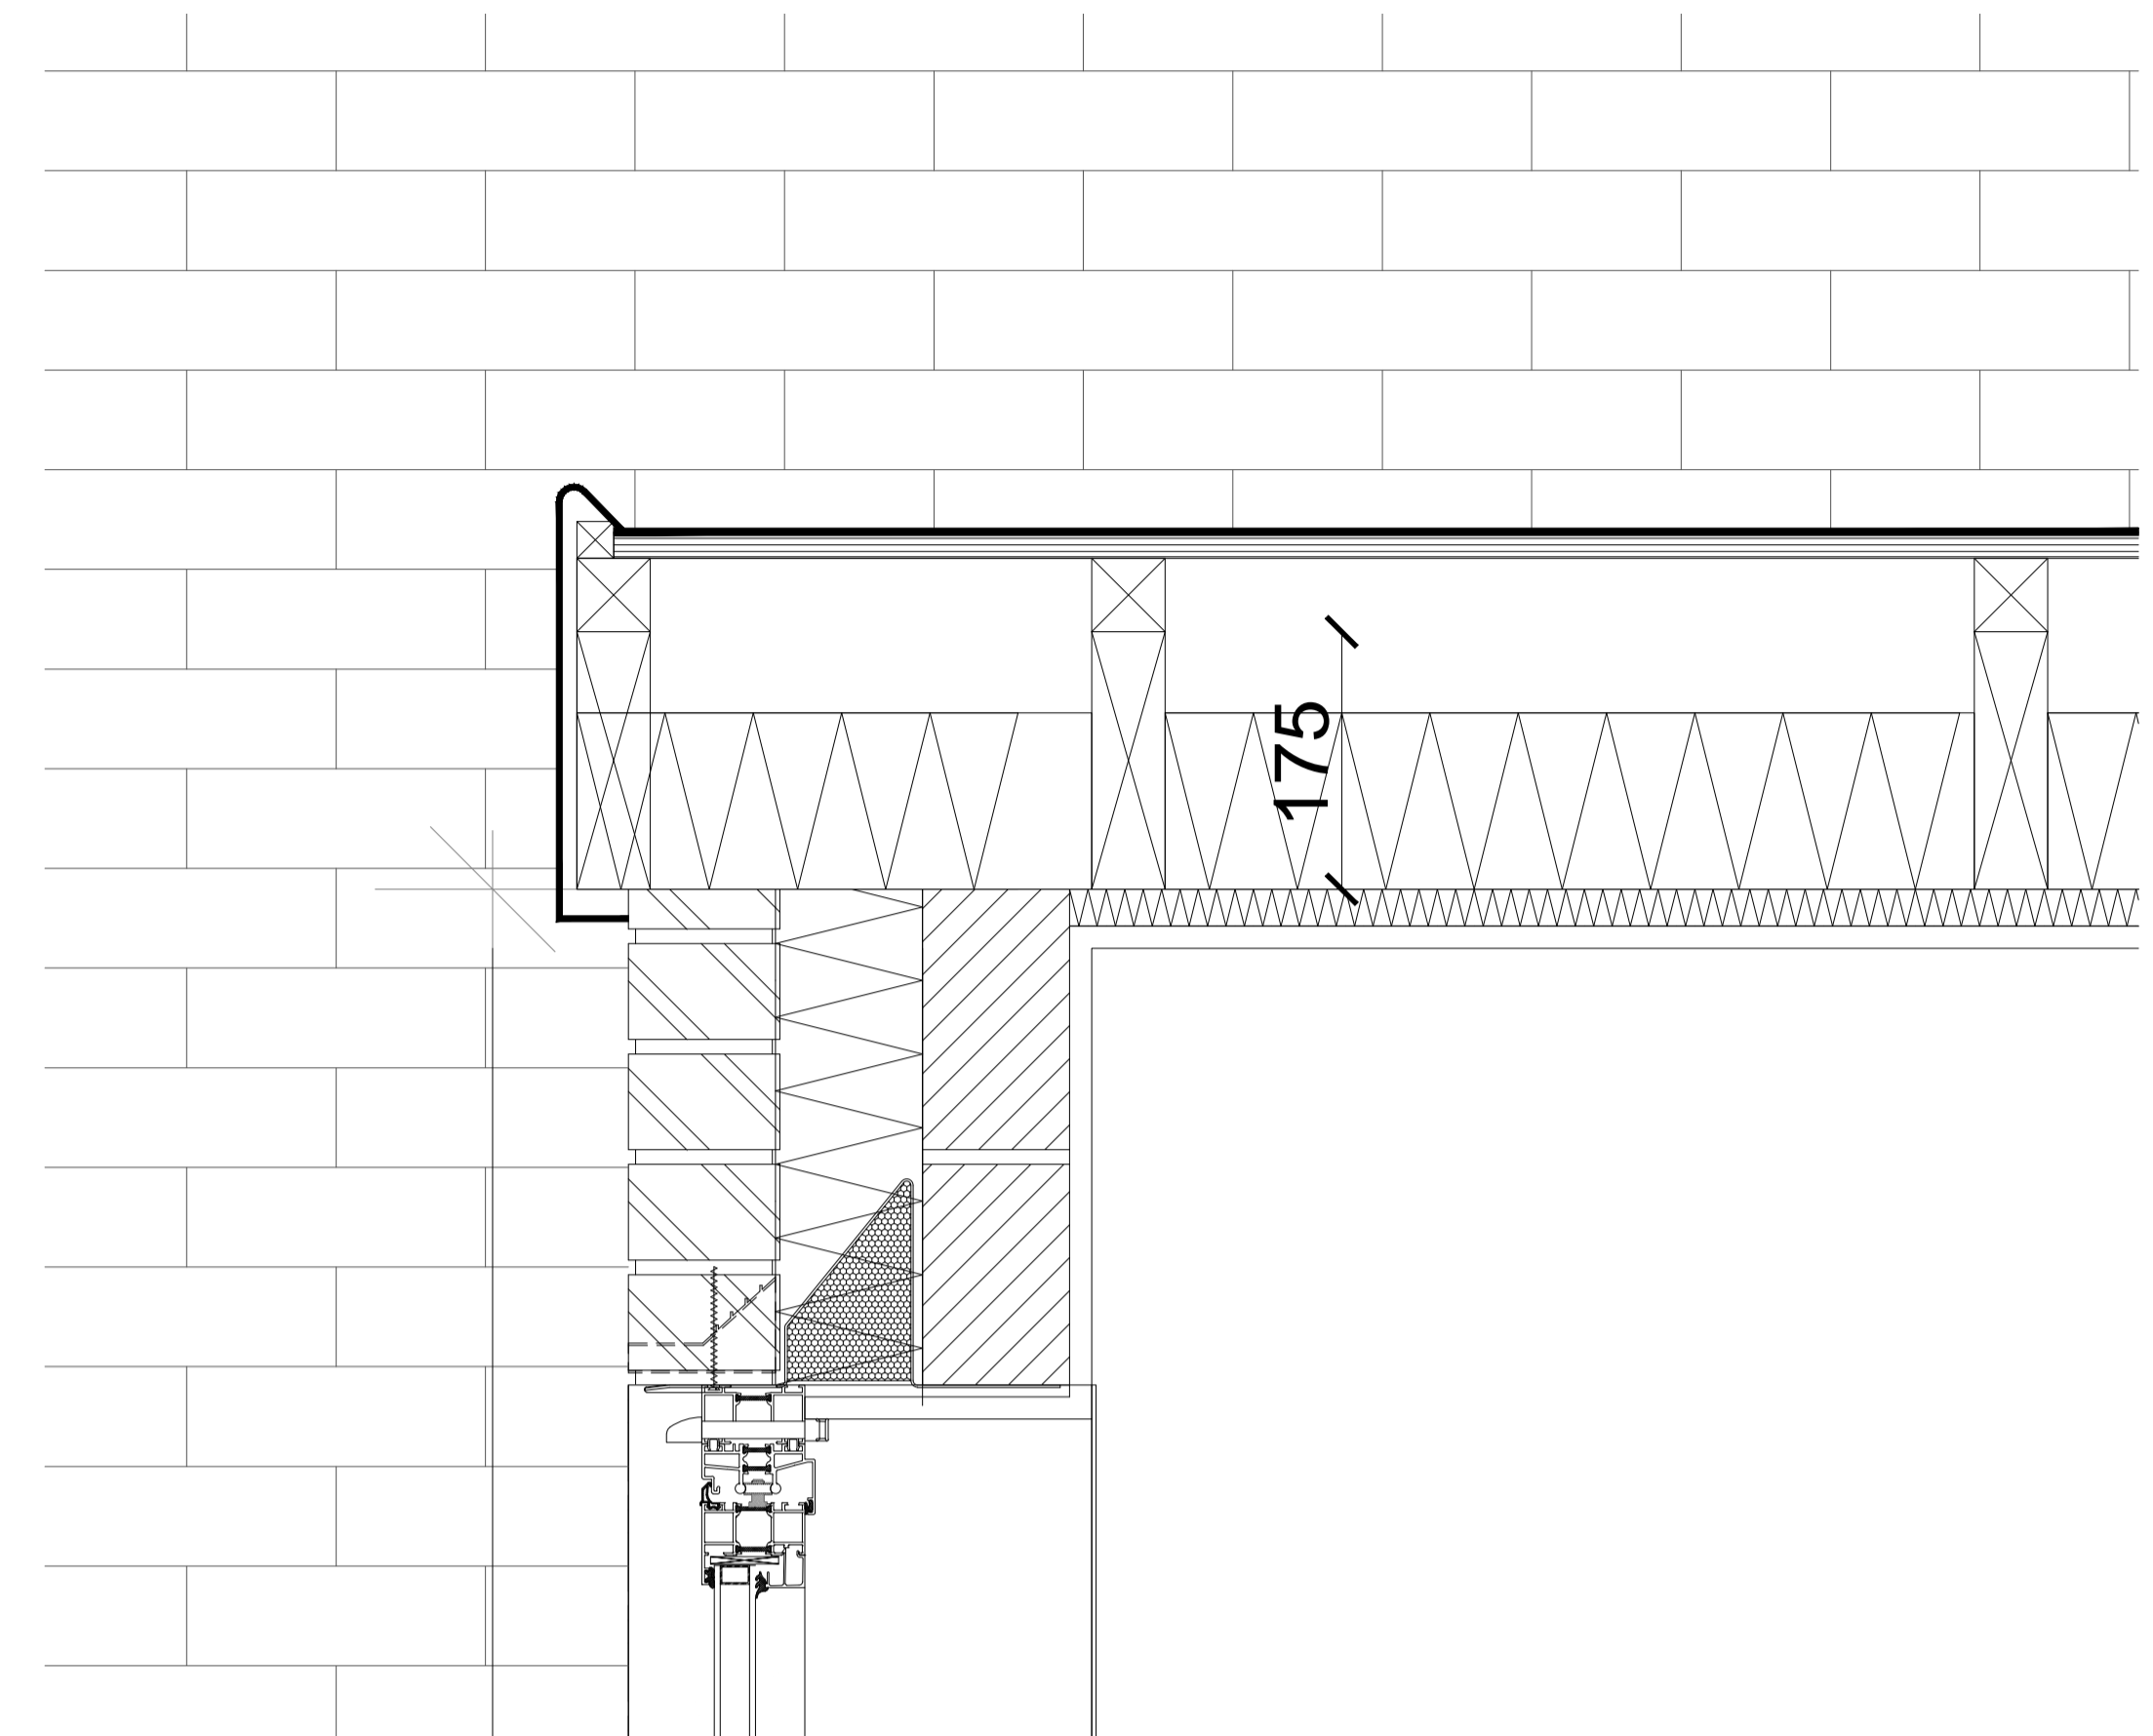

Roof eaves Detail 1:5

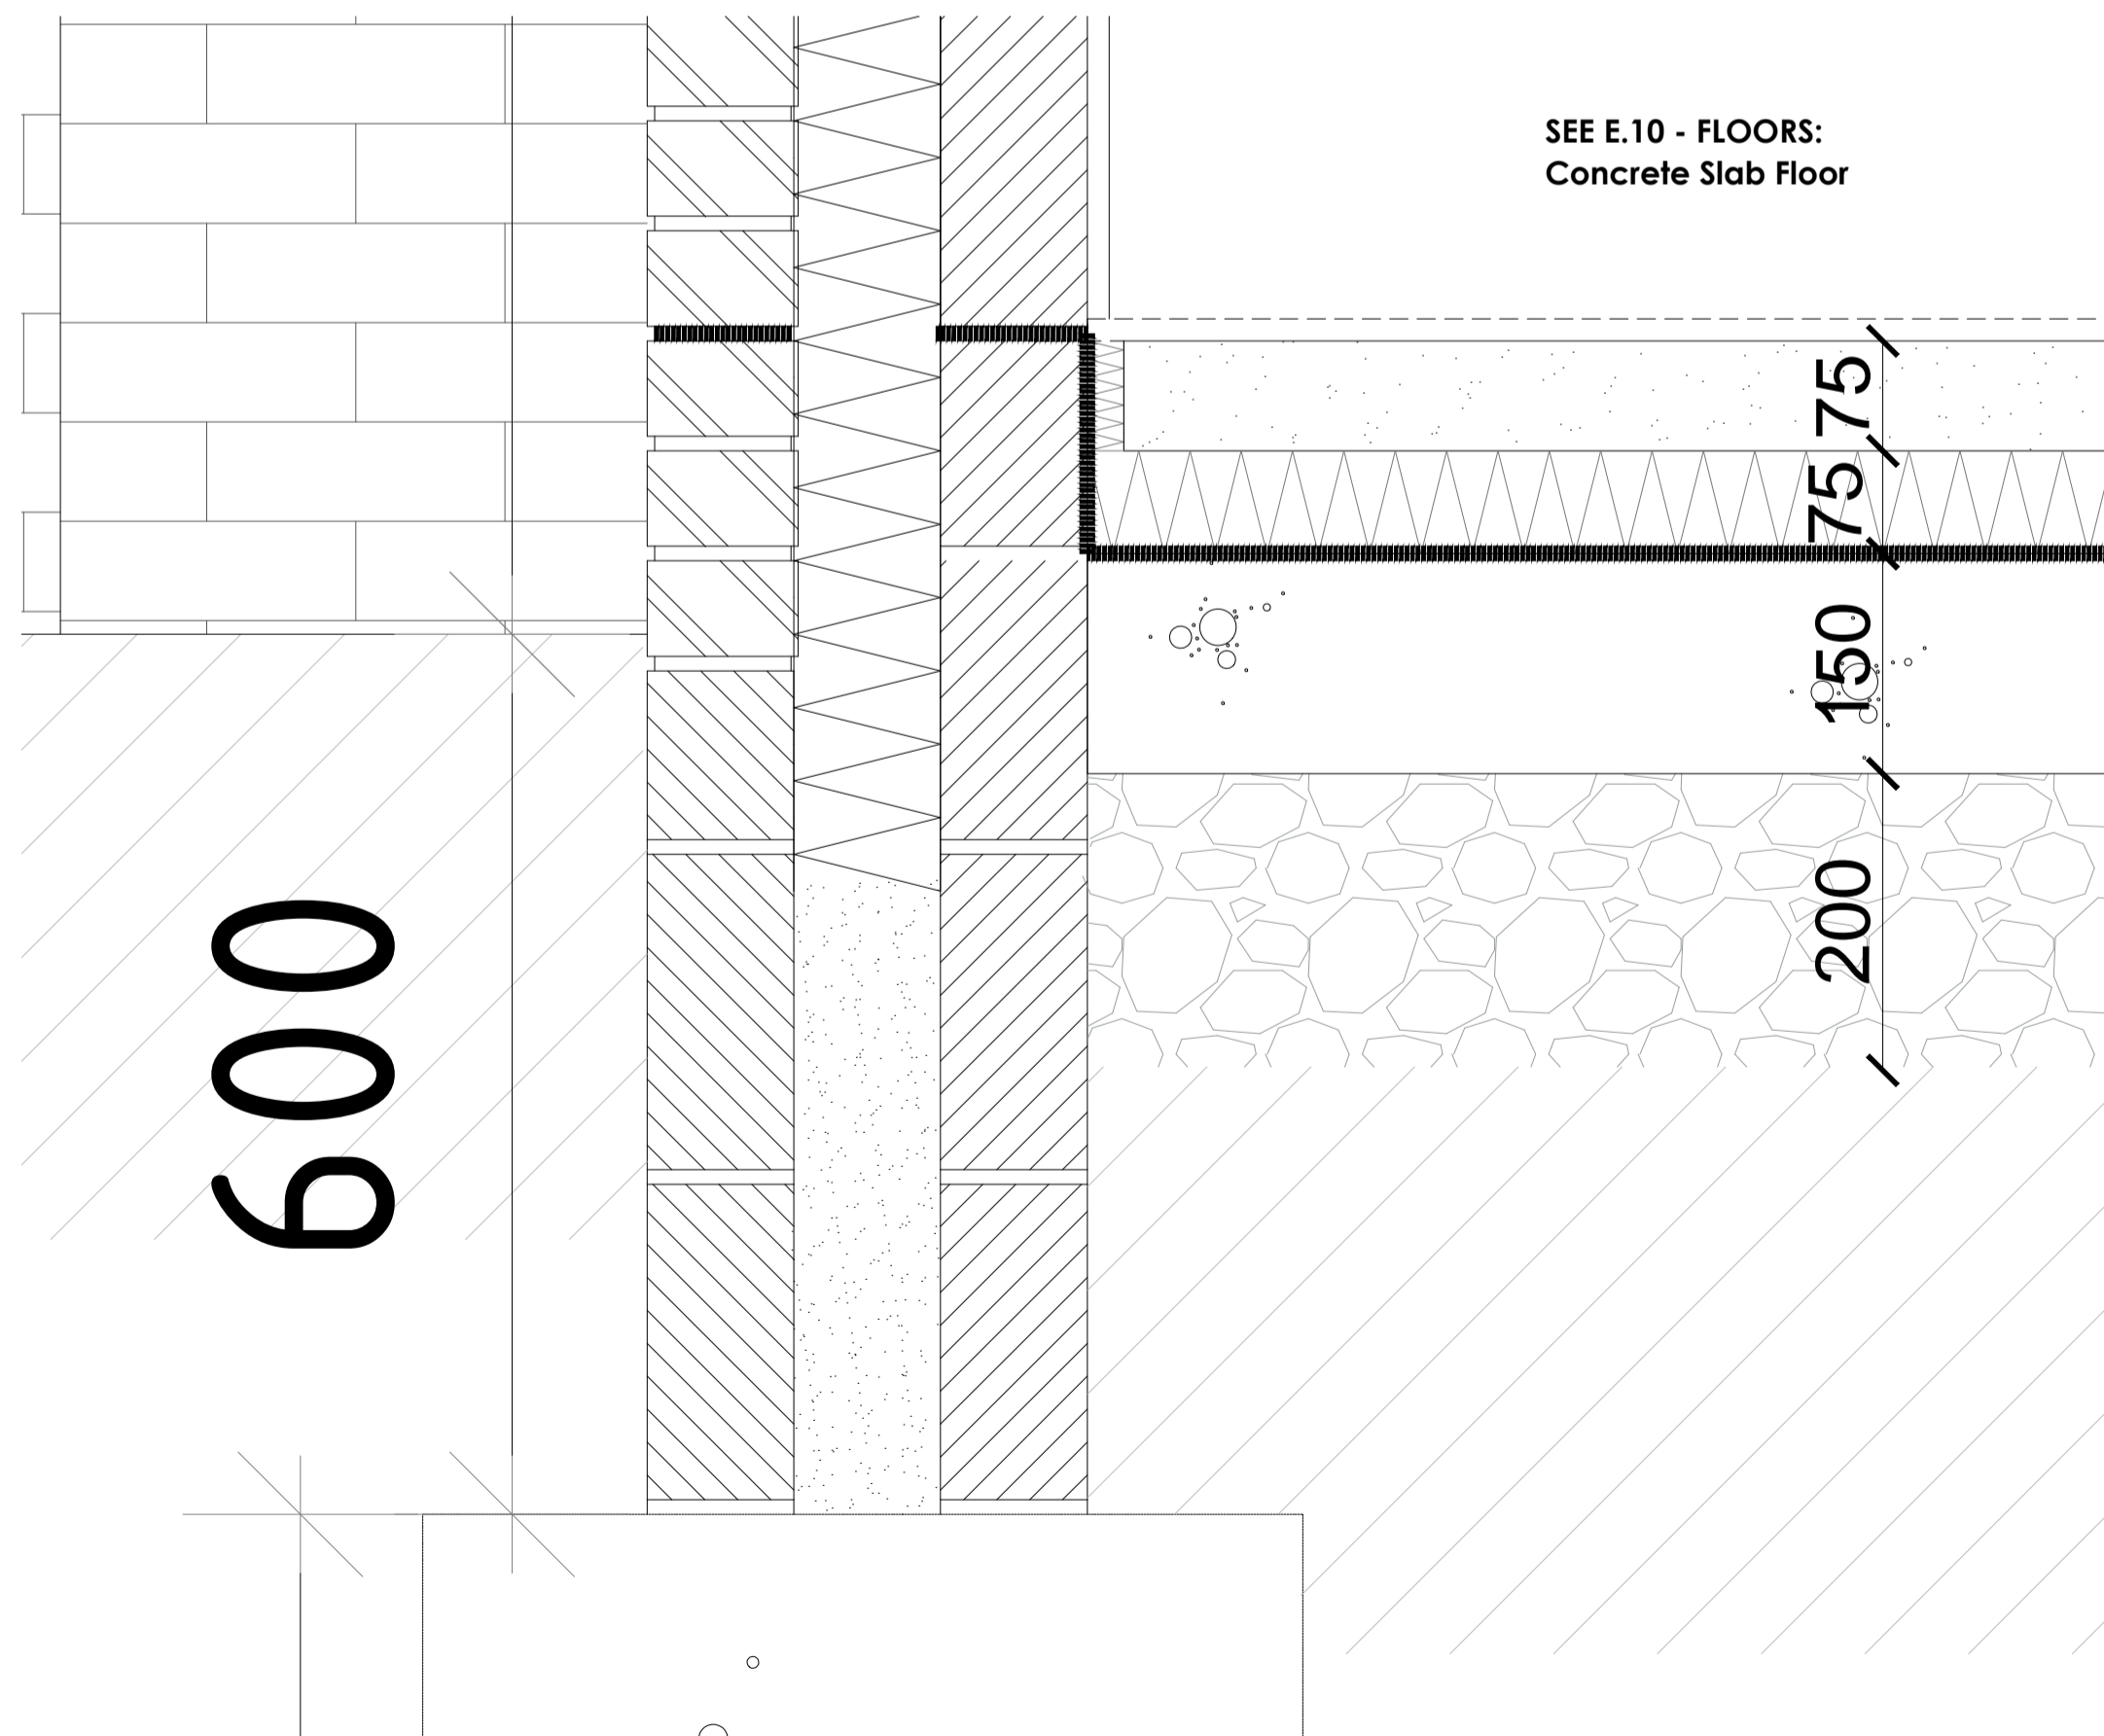

Floor Detail 1:5

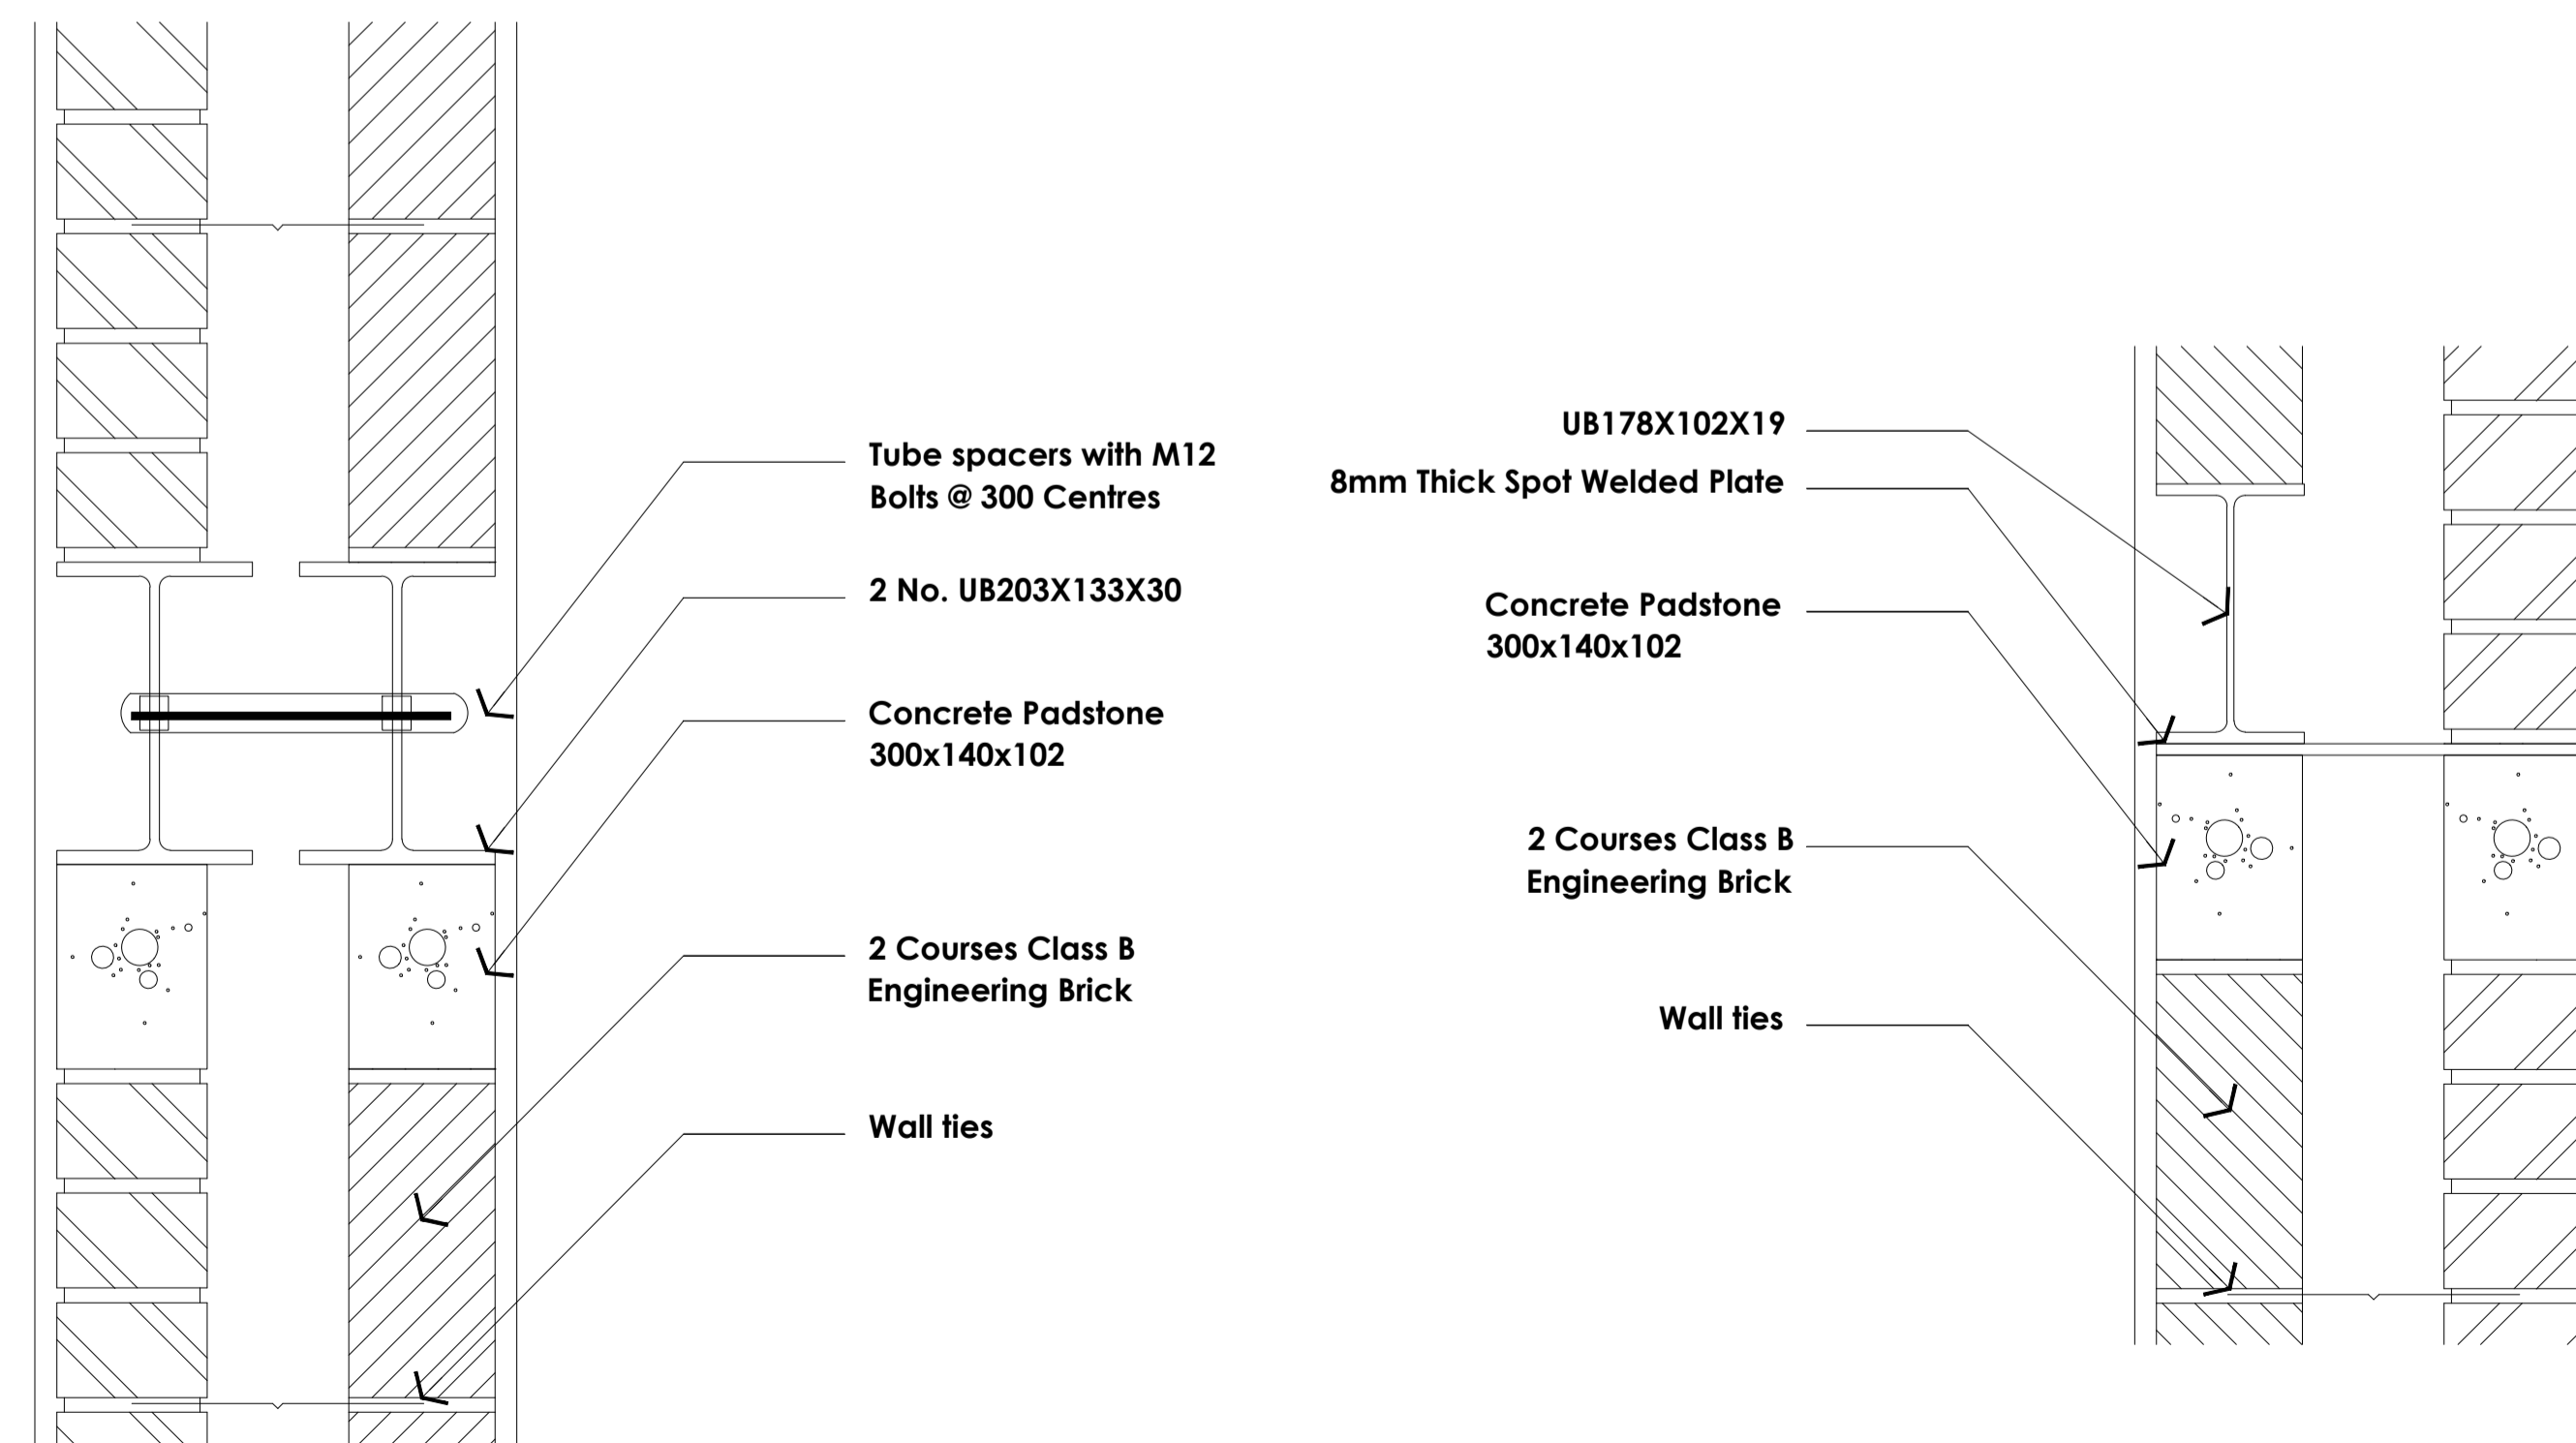

Detail 1 : Beam 1


Detail 2 : Beam 2




Project
32 Pield Heath Road
Uxbridge
UB8 3NG

Drawing title
Proposed Details

date	24/08/2019	drawn	SH
scale	1:5	Size	A1
project ref.	UB83NG-DWG-003	revision	\

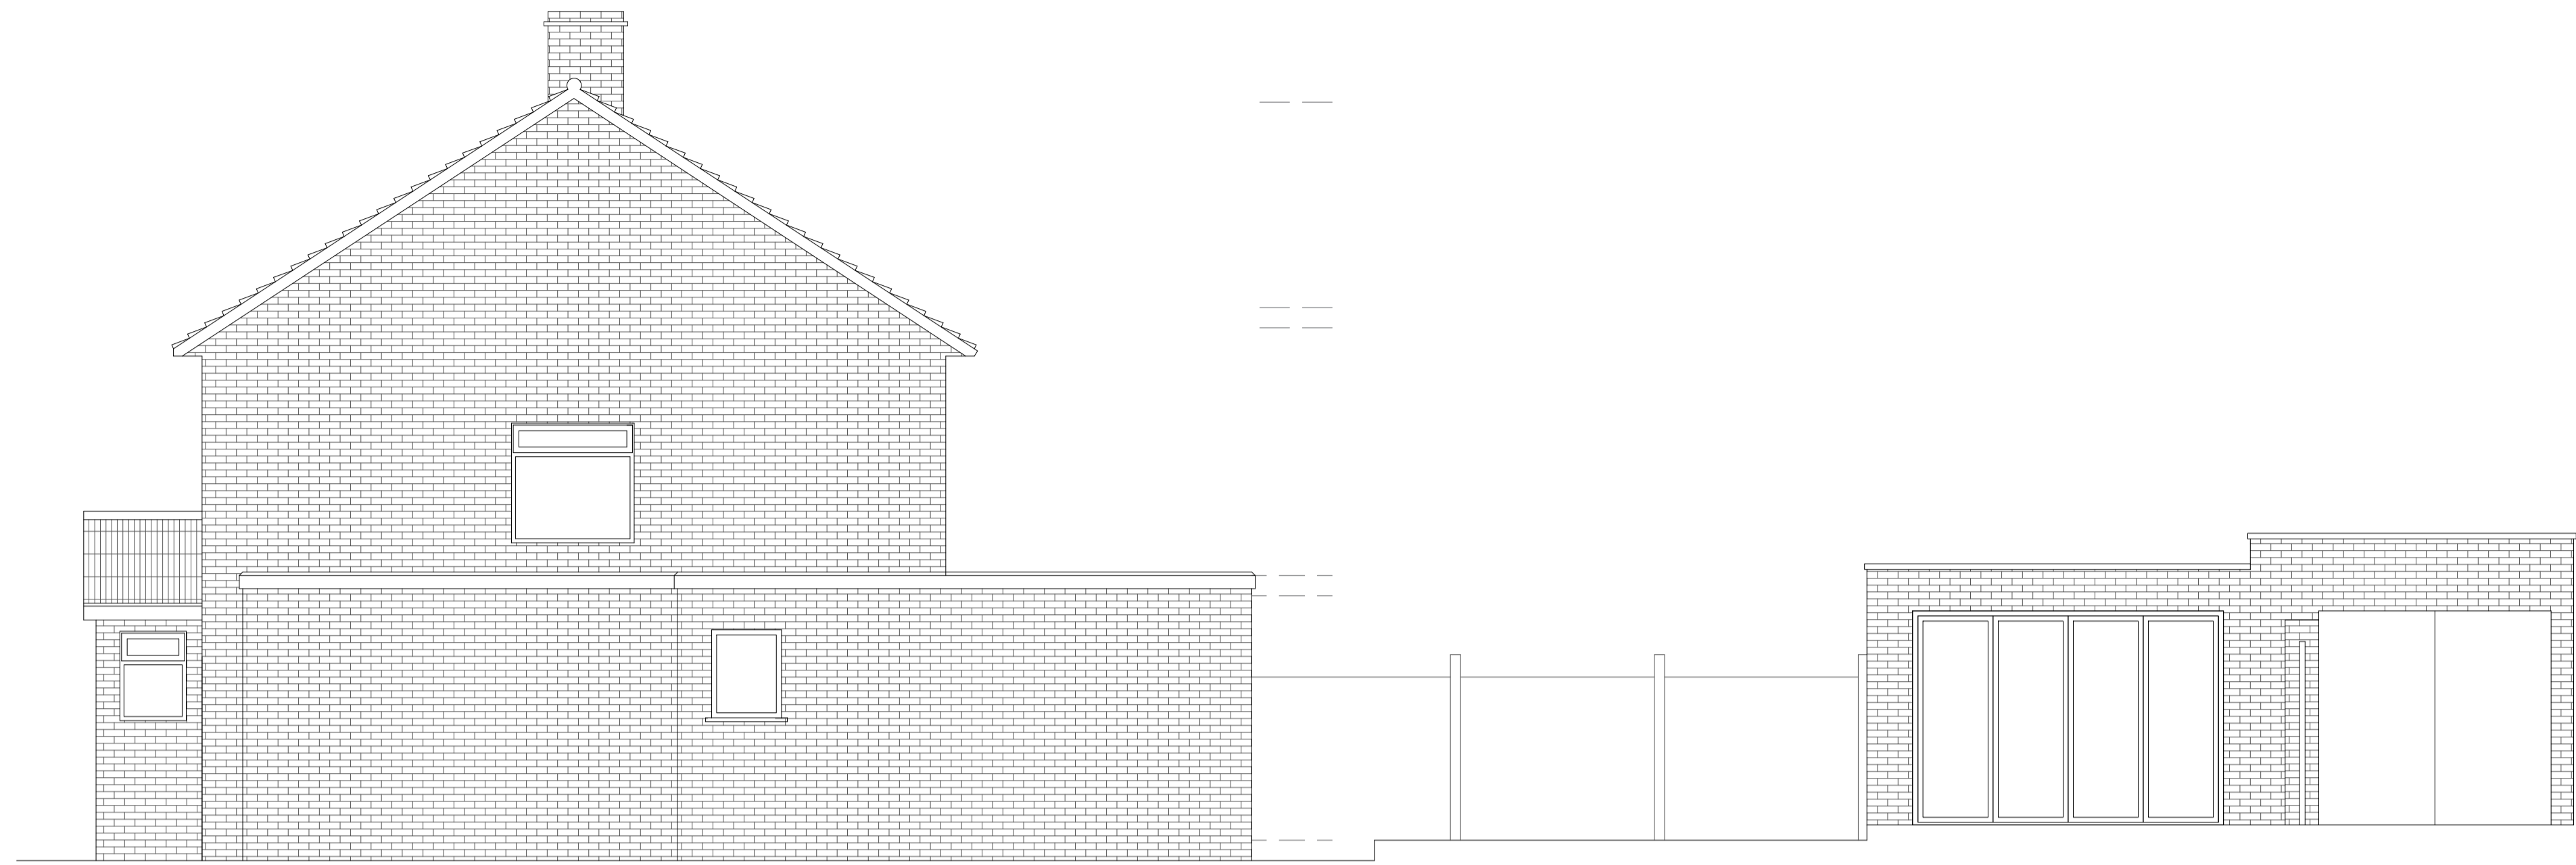


Proposed west facing side Elevation

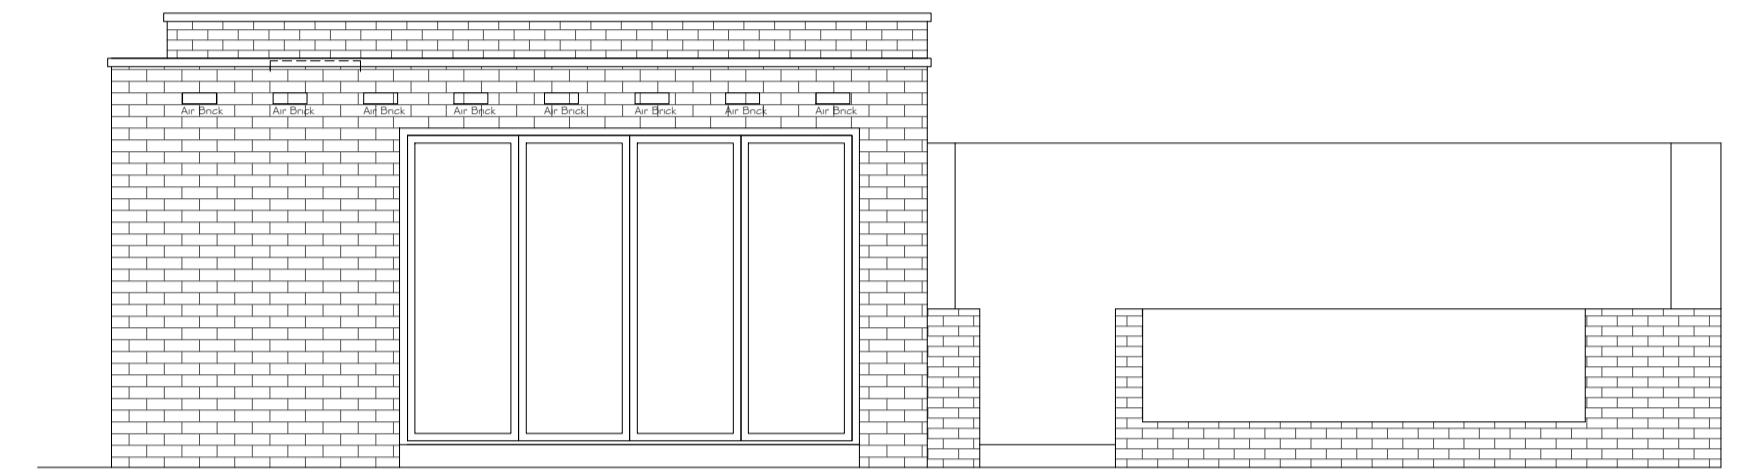

Proposed north facing Elevation



Proposed Front Elevation

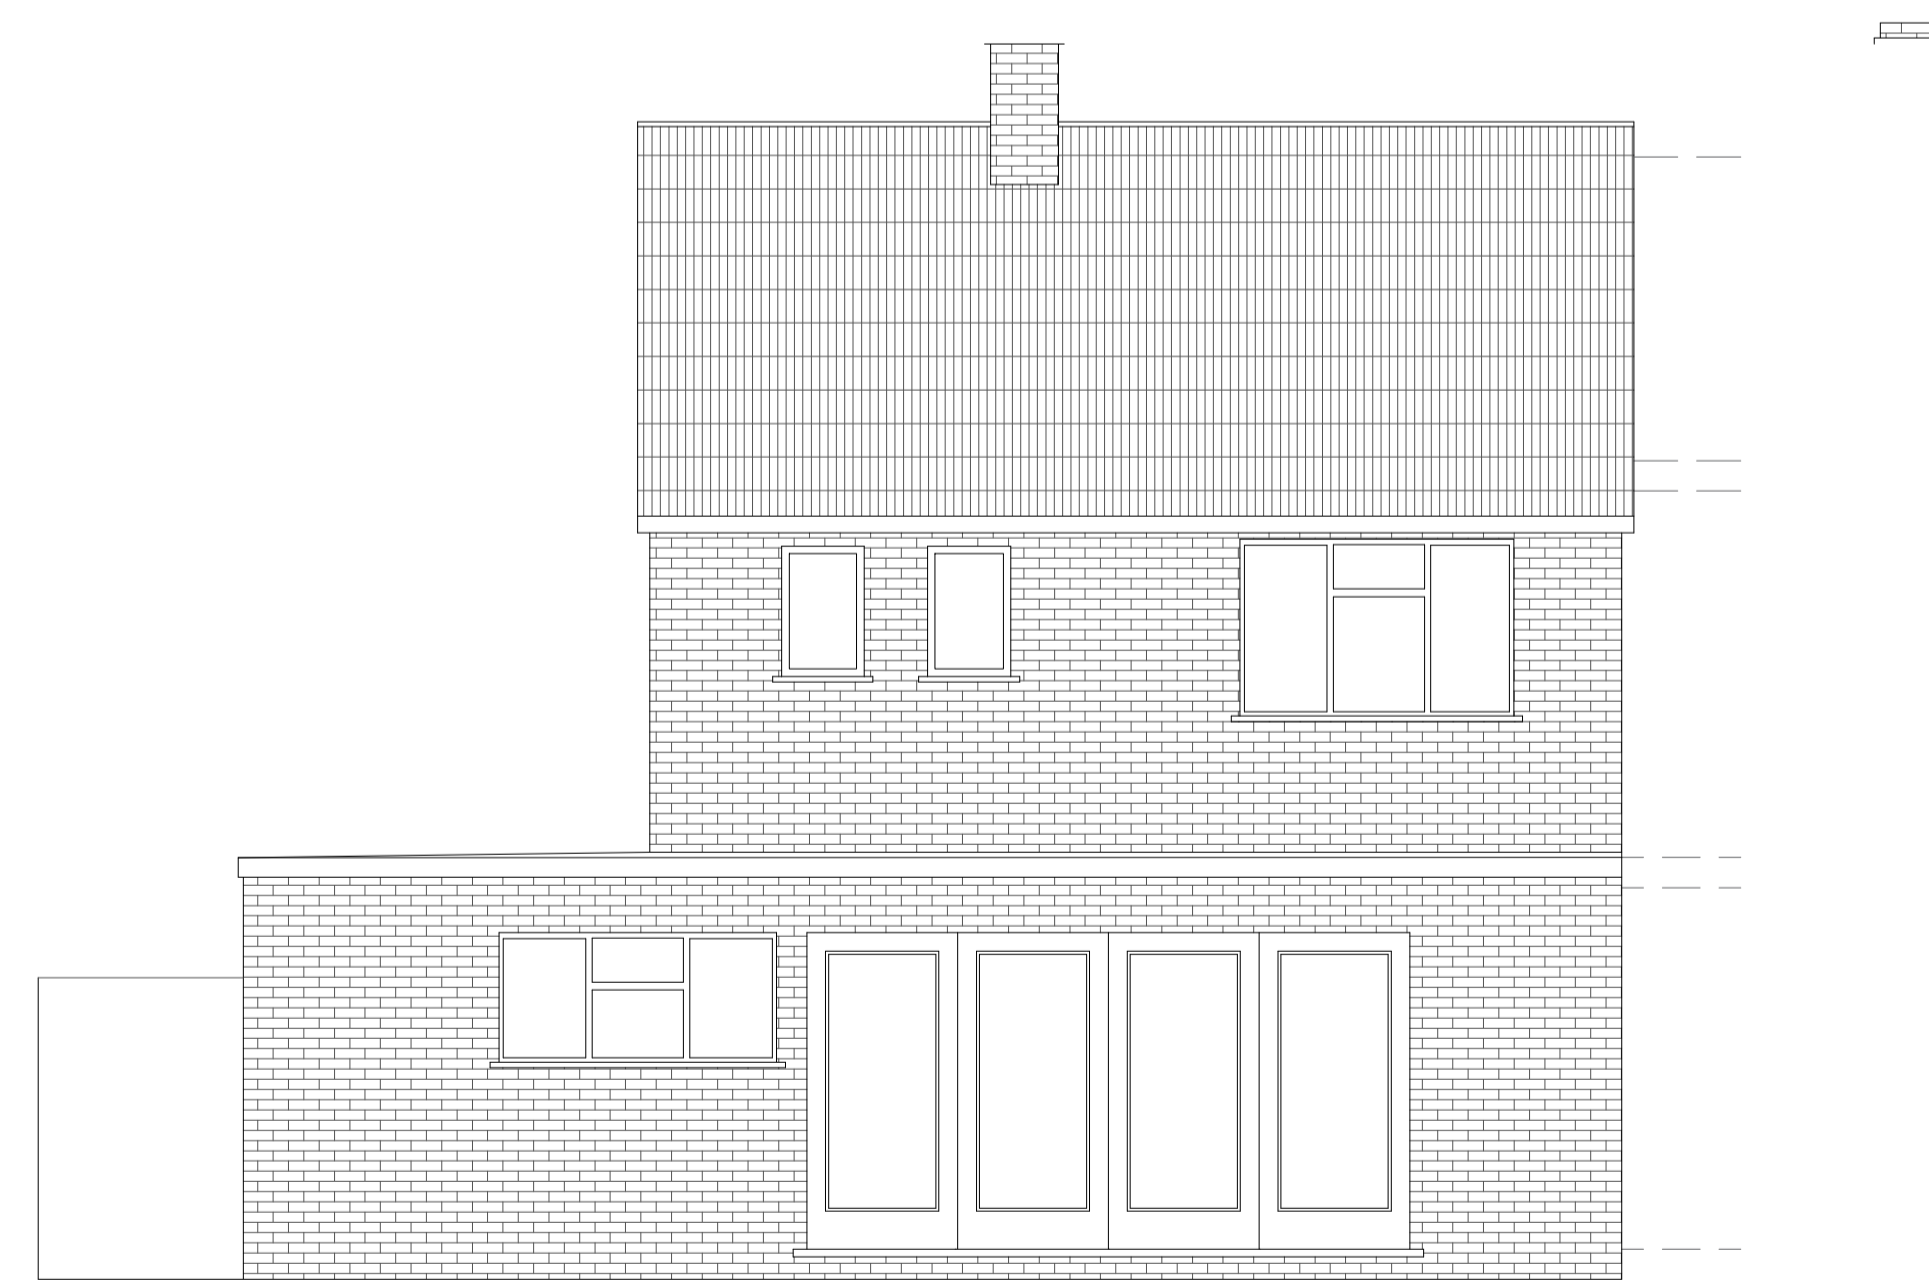

Proposed Rear Elevation



Project
32 Pield Heath Road
Uxbridge
UB8 3NG

Drawing title
Proposed Elevations

date	24/08/2019	drawn	SH
scale	1:20	Size	A1
project ref.	UB83NG-DWG-004	revision	\

ALL DRAWINGS TO READ IN CONJUNCTION WITH CONSTRUCTION SPECIFICATION.