


GROUND FLOOR PLAN



SCALE

NTS

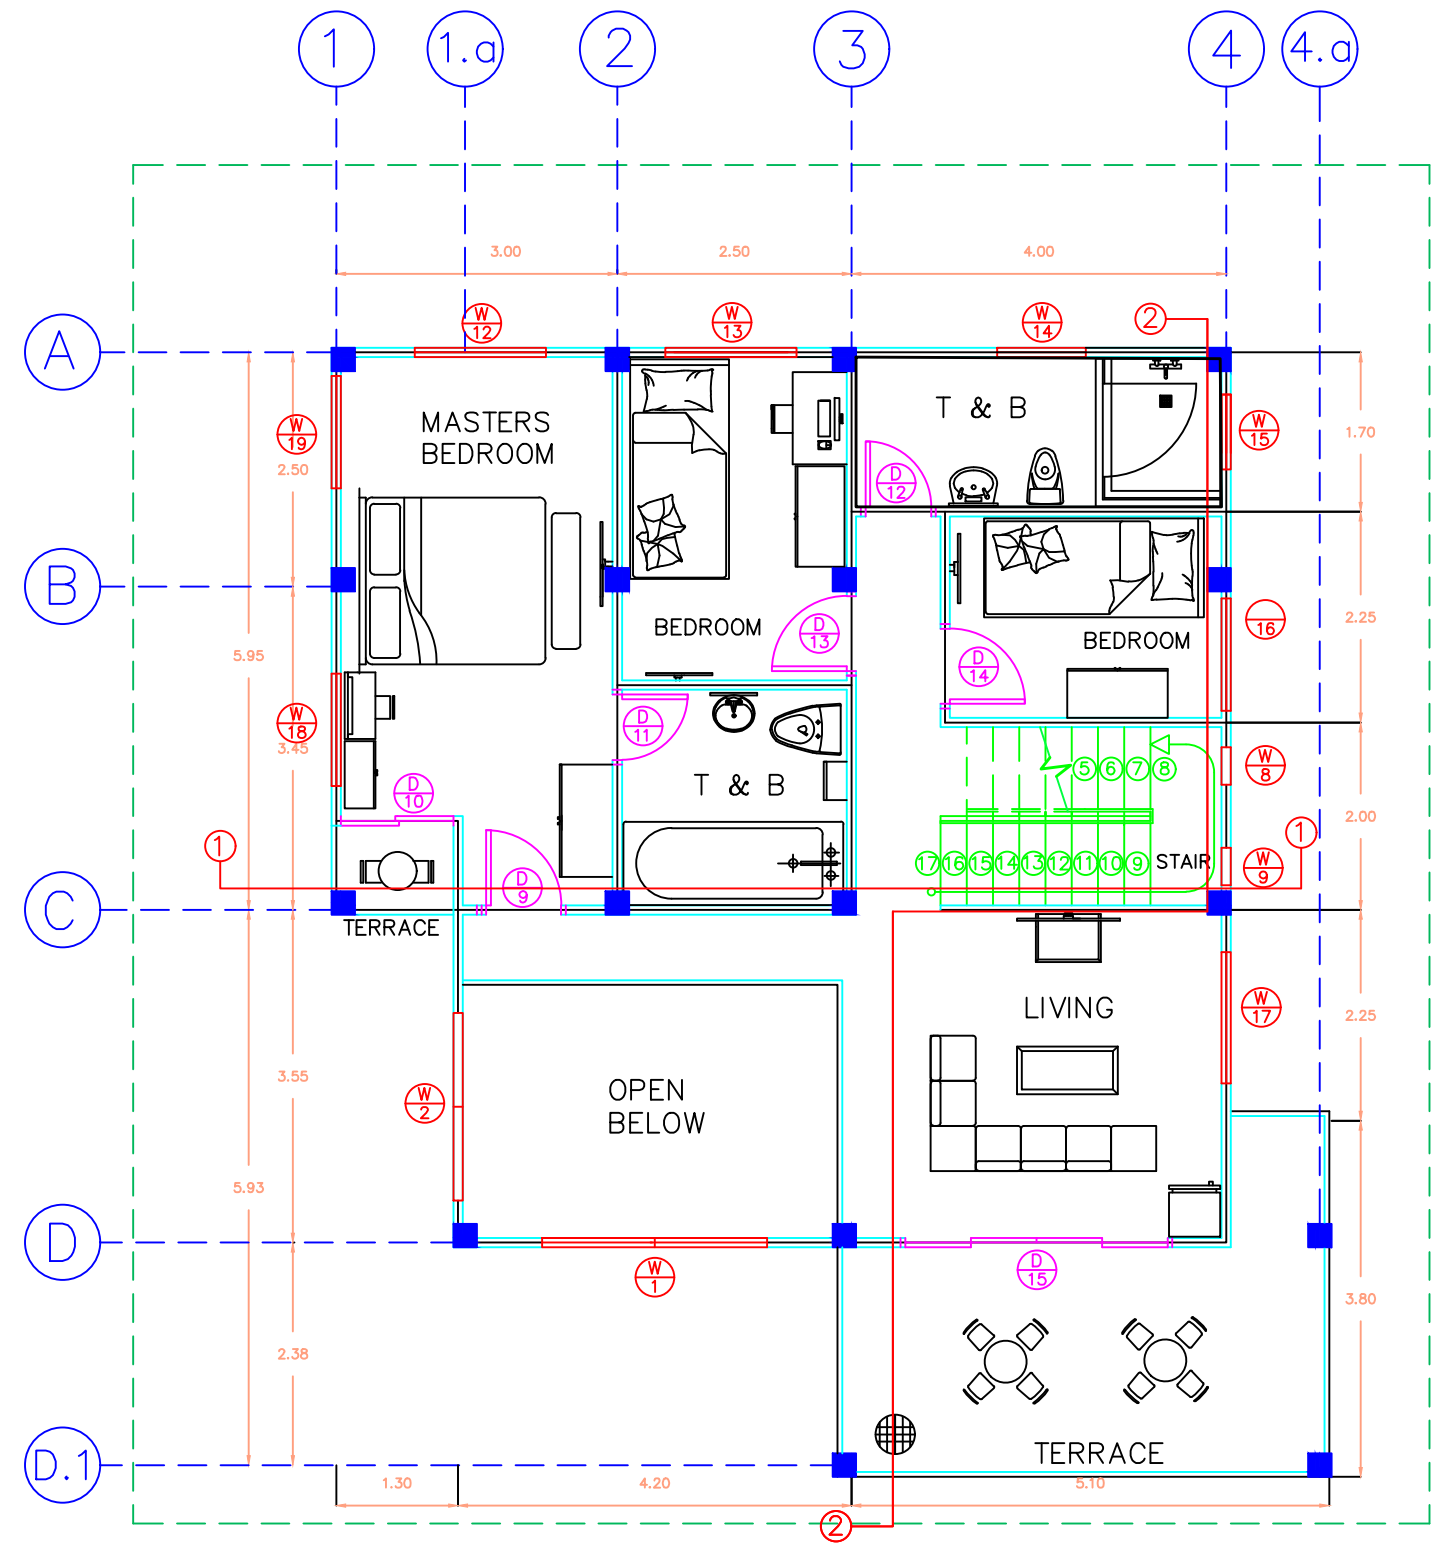

SECOND FLOOR PLAN



SCALE

NTS



CIVIL ENGINEER:
MAX LEWIS M. DOMAOAN

PROJECT TITLE
MONTERITZ, MAA, DAVAO CITY
2 - STOREY RESIDENTIAL BUILDING

CLIENT:

SHEET CONTENTS:
FIRST FLOOR PLAN
SECOND FLOOR PLAN

SHEET NO.:

A
3