



**FRONT ELEVATION**

SCALE NTS

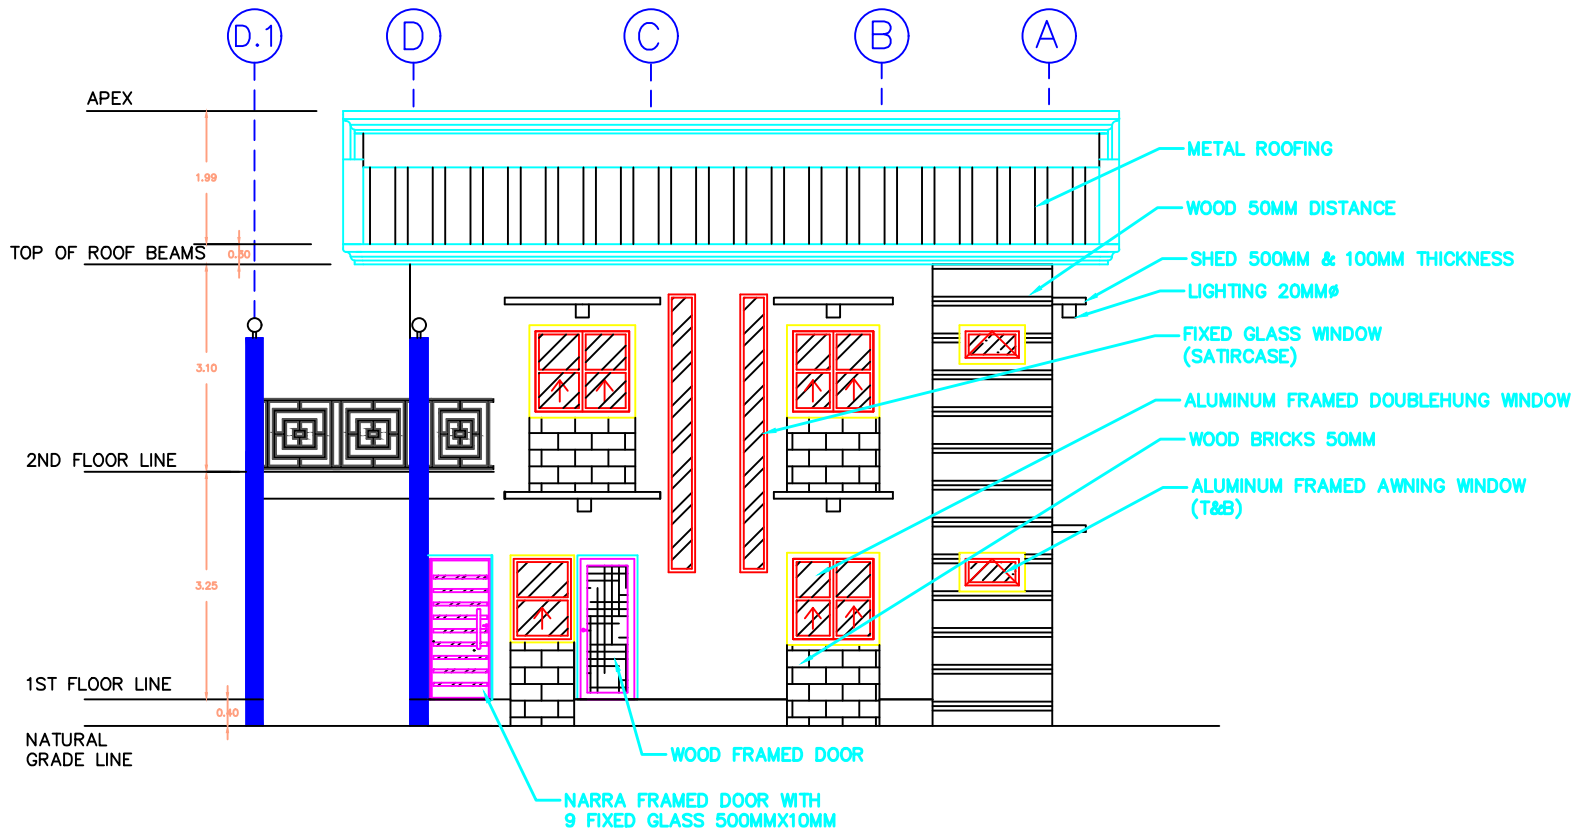


**RIGHT ELEVATION**

SCALE NTS

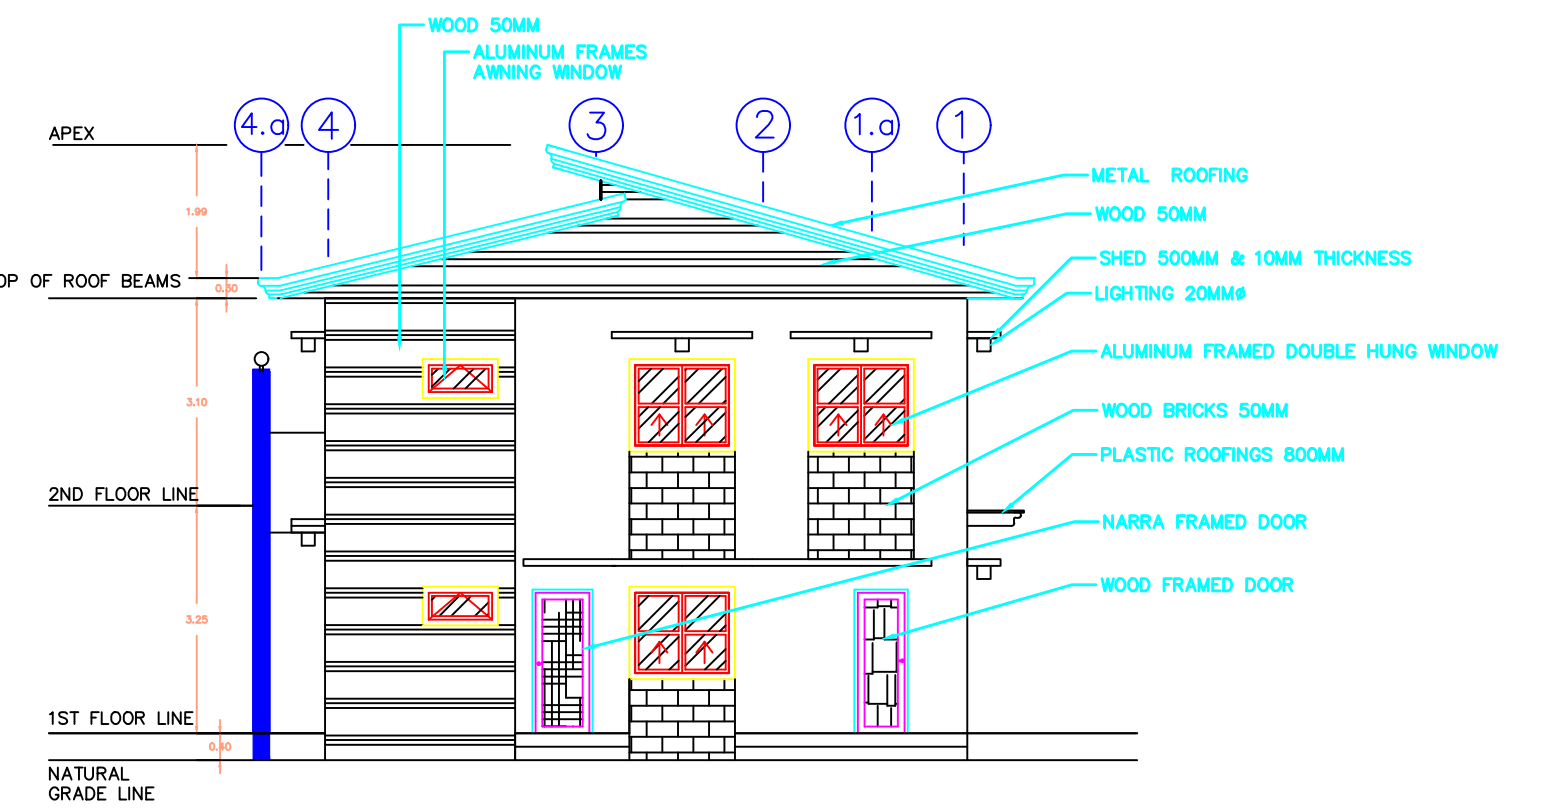

**REAR ELEVATION**

SCALE NTS

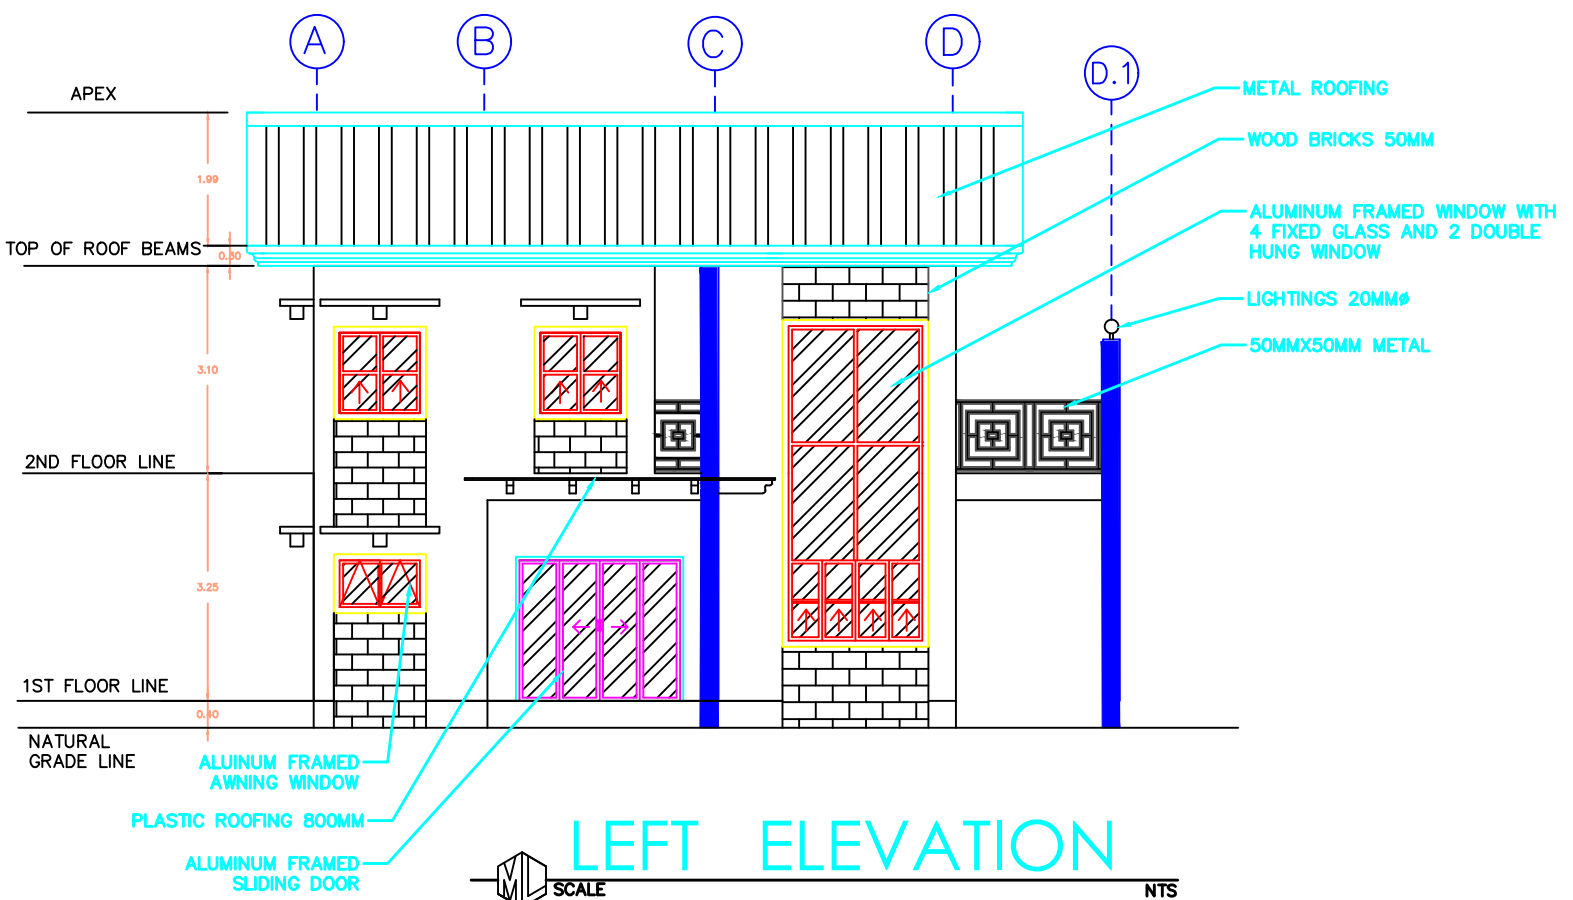

**LEFT ELEVATION**

SCALE NTS



CIVIL ENGINEER:  
**MAX LEWIS M. DOMAOAN**  
ML BUILDERS PANABO CITY

PROJECT TITLE  
**MONTERITZ, MAA, DAVAO CITY**

CLIENT:

**2 - STOREY RESIDENTIAL BUILDING**

SHEET CONTENTS:  
ELEVATION

SHEET NO.:  
**A**  
**4**