



1
A 1

PERSPECTIVE 01


	LIBBY-ELDRIDGE O. LAURETA	DESIGN	L.O.L	Important: R.A. 9266 (Arch're Law '04) & R.A. 8293 (Intellectual Property Law) These drawings as instruments of service, are the properties and documents of the Architect. It shall be unlawful for any person without the written consent of the Architect or author of the said documents to duplicate or copy the said instruments.	DATE	REVISION	DESCRIPTION	PROJECT TITLE	OWNER	SHEET CONTENTS	SHEET NO.			
	ARCHITECT	UAP	CAD		L.O.L				NATIVIDAD RESIDENCE		LOT PLAN	A		
	PRC NO. 0035387	LU-4018333-A	DATE		01/27/2020				(A TWO-STOREY RESIDENTIAL BUILDING PROJECT)	MR. RHINEHART L. NATIVIDAD		01		
	<table border="1" style="width: 100%; border-collapse: collapse; font-size: 8px;"> <tr> <td>DATE</td> <td>JAN 07, 2020</td> </tr> <tr> <td>PLACE</td> <td>SFOLU</td> </tr> </table>	DATE	JAN 07, 2020		PLACE	SFOLU		CHECKED	L.O.L				LOCATION : 001 DE GUZMAN ST., ILOCANOS SUR, SAN FERNANDO CITY, LA UNION	LOCATION : 001 DE GUZMAN ST., ILOCANOS SUR, SAN FERNANDO CITY, LA UNION
DATE	JAN 07, 2020													
PLACE	SFOLU													
IAPOA NO. 32265-268621-082819		DATE	01/27/2020				PROJECT NO. : 001-2020							



1
A 1

PERSPECTIVE 03


	LIBBY-ELDRIDGE O. LAURETA	DESIGN	L.O.L	Important: R.A. 9266 (Arch're Law '04) & R.A. 8293 (Intellectual Property Law) These drawings as instruments of service, are the properties and documents of the Architect. It shall be unlawful for any person without the written consent of the Architect or author of the said documents to duplicate or copy the said instruments.	DATE	REVISION	DESCRIPTION	PROJECT TITLE	OWNER	SHEET CONTENTS	SHEET NO.	
	ARCHITECT	UAP	CAD		L.O.L				NATIVIDAD RESIDENCE		LOT PLAN	A
	PRC NO. 0035387	DATE 01/27/2020	DATE 01/27/2020		CHECKED	L.O.L			LOCATION : 001 DE GUZMAN ST., ILOCANOS SUR, SAN FERNANDO CITY, LA UNION	MR. RHINEHART L. NATIVIDAD		01
	PTR NO. LU-4018333-A	DATE 01/27/2020	DATE 01/27/2020		DATE				PROJECT NO. : 001-2020	LOCATION : 001 DE GUZMAN ST., ILOCANOS SUR, SAN FERNANDO CITY, LA UNION		
IAPOA NO. 32265-248621-082819	DATE 01/27/2020	DATE 01/27/2020	DATE									

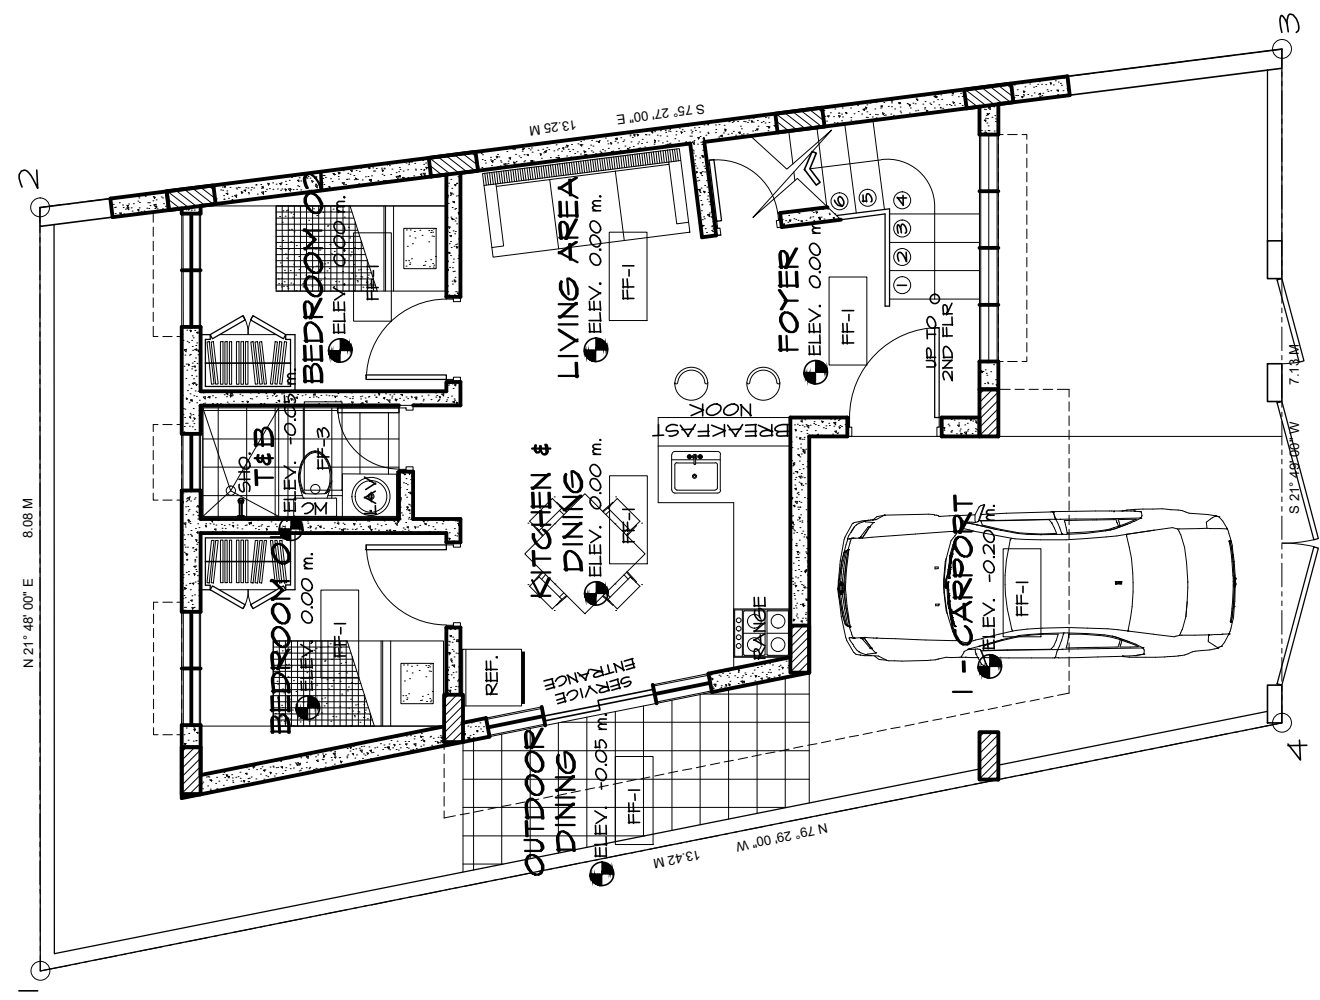

7.00 M. WIDE ROAD


 
1
A 1
FIRST FLOOR PLAN
SCALE 1:100m

	LIBBY-ELDRIDGE O. LAURETA ARCHITECT		DESIGN	L.O.L	<p>Important:</p> <p>R.A. 9266 (Arch're Law '04) & R.A. 8293 (Intellectual Property Law)</p> <p>These drawings as instruments of service, are the properties and documents of the Architect. It shall be unlawful for any person without the written consent of the Architect or author of the said documents to duplicate or copy the said instruments.</p>	DATE	REVISION	DESCRIPTION	PROJECT TITLE	OWNER	SHEET CONTENTS	SHEET NO.
	UAP		DATE	L.O.L					NATIVIDAD RESIDENCE	MR. RHINEHART L. NATIVIDAD	LOT PLAN	
	PRC NO.	0035387	DATE	L.O.L					(A TWO-STOREY RESIDENTIAL BUILDING PROJECT)			
	PTR NO.	LU-4018333-A	CHECKED	L.O.L					LOCATION : 001 DE GUZMAN ST., ILOCANOS SUR, SAN FERNANDO CITY, LA UNION			
		DATE: JAN 07, 2020 PLACE: SPOLU	DATE	L.O.L					PROJECT NO. : 001-2020	LOCATION : 001 DE GUZMAN ST., ILOCANOS SUR, SAN FERNANDO CITY, LA UNION		
IAPQA NO.	32265-268621-082819	DATE	L.O.L									

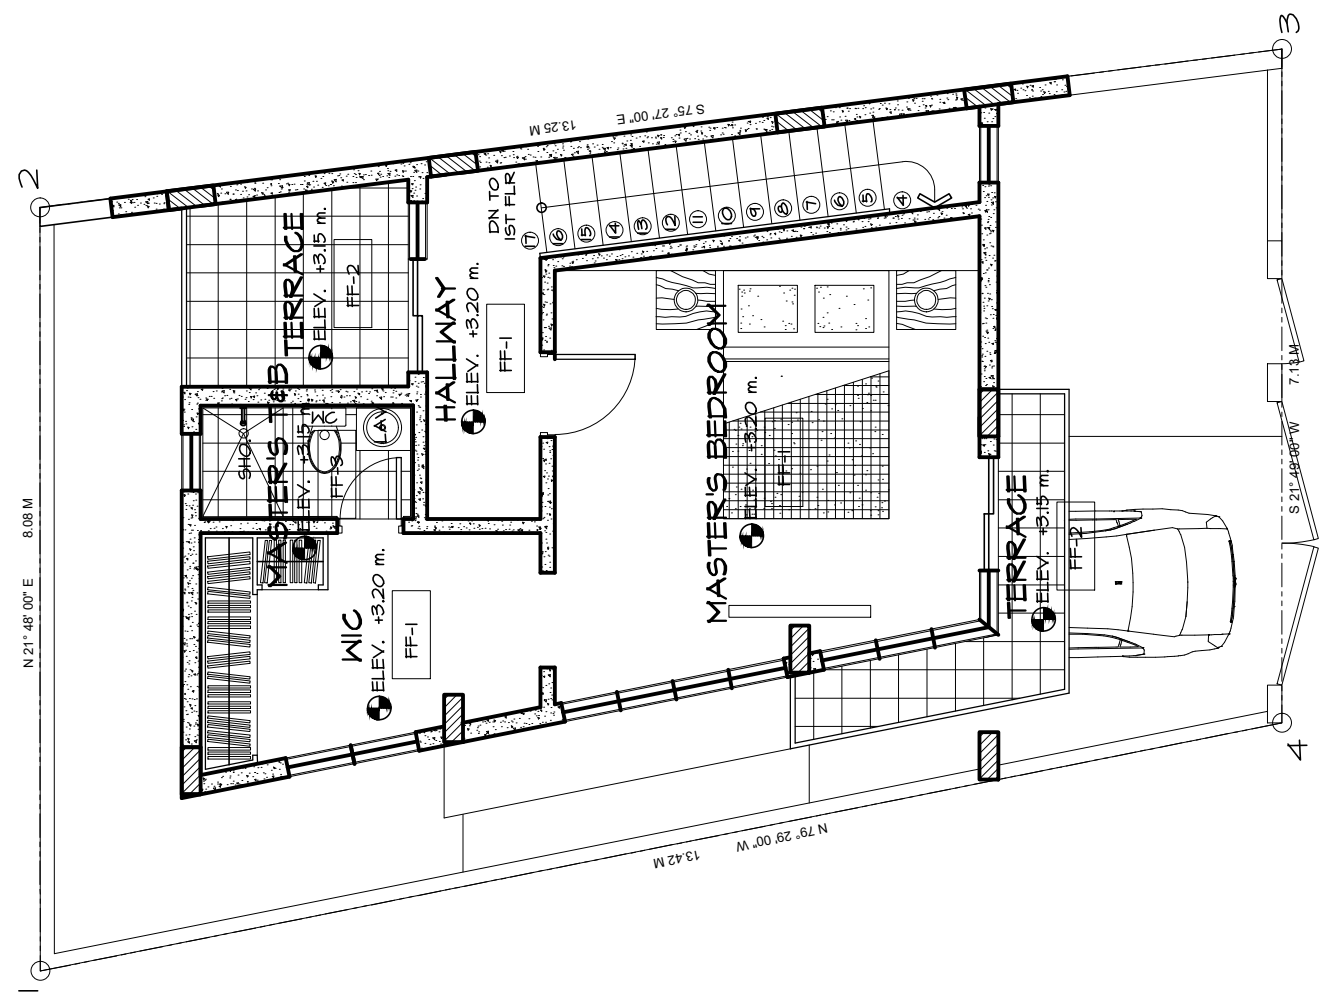

7.00 M. WIDE ROAD

1
A 1
SECOND FLOOR PLAN
SCALE 1:100m

	LIBBY-ELDRIDGE O. LAURETA ARCHITECT UAP		DESIGN	L.O.L	<p>Important:</p> <p>R.A. 9266 (Arch're Law '04) & R.A. 8293 (Intellectual Property Law)</p> <p>These drawings as instruments of service, are the properties and documents of the Architect. It shall be unlawful for any person without the written consent of the Architect or author of the said documents to duplicate or copy the said instruments.</p>	DATE	01/27/2020	DESCRIPTION	PROJECT TITLE	OWNER	SHEET CONTENTS	SHEET NO.
	PTR NO.	0035387	CAD	L.O.L					NATIVIDAD RESIDENCE (A TWO-STOREY RESIDENTIAL BUILDING PROJECT)	MR. RHINEHART L. NATIVIDAD	LOT PLAN	
	PTR NO.	LU-4018333-A	DATE	01/27/2020					LOCATION : 001 DE GUZMAN ST., ILOCANOS SUR, SAN FERNANDO CITY, LA UNION	LOCATION : 001 DE GUZMAN ST., ILOCANOS SUR, SAN FERNANDO CITY, LA UNION		
	DATE	JAN 07, 2020	CHECKED	L.O.L								
	PLACE	SFOLU	DATE	01/27/2020								
IAPOA NO.	32265-268621-082819											