




1
A
1 PERSPECTIVE 01

	LIBBY-ELDRIDGE O. LAURETA	DESIGN	L.O.L	Important: R.A. 9266 (Arch're Law '04) & R.A. 8293 (Intellectual Property Law) These drawings as instruments of service, are the properties and documents of the Architect. It shall be unlawful for any person without the written consent of the Architect or author of the said documents to duplicate or copy the said instruments.	DATE	REVISION	DESCRIPTION	PROJECT TITLE	OWNER	SHEET CONTENTS	SHEET NO.	
	ARCHITECT	UAP	DATE		01/27/2020				NATIVIDAD RESIDENCE (A TWO-STOREY RESIDENTIAL BUILDING PROJECT)	MR. RHINEHART L. NATIVIDAD	LOT PLAN	A 01
	PRC NO.	0035387	DATE		01/27/2020							
	PTR NO.	LU-4018333-A	CHECKED		L.O.L				LOCATION : 001 DE GUZMAN ST., ILOCANOS SUR, SAN FERNANDO CITY, LA UNION	LOCATION : 001 DE GUZMAN ST., ILOCANOS SUR, SAN FERNANDO CITY, LA UNION		
	IAPOA NO.	32265-248621-082819	DATE		01/27/2020				PROJECT NO. : 001-2020			



1
A
1 PERSPECTIVE 02


	LIBBY-ELDRIDGE O. LAURETA	DESIGN	L.O.L	Important: R.A. 9266 (Arch're Law '04) & R.A. 8293 (Intellectual Property Law) These drawings as instruments of service, are the properties and documents of the Architect. It shall be unlawful for any person without the written consent of the Architect or author of the said documents to duplicate or copy the said instruments.	DATE	REVISION	DESCRIPTION	PROJECT TITLE	OWNER	SHEET CONTENTS	SHEET NO.			
	ARCHITECT	UAP	DATE		01/27/2020				NATIVIDAD RESIDENCE		LOT PLAN	A		
	PRC NO. 0035387	LU-4018333-A	DATE		01/27/2020				(A TWO-STOREY RESIDENTIAL BUILDING PROJECT)	MR. RHINEHART L. NATIVIDAD		01		
	IAPOA NO. 32265-248621-082819	<table border="1" style="font-size: 8px; width: 100%;"> <tr> <td>DATE</td> <td>JAN 07, 2020</td> </tr> <tr> <td>PLACE</td> <td>SFOLU</td> </tr> </table>	DATE		JAN 07, 2020	PLACE	SFOLU	CHECKED	L.O.L				LOCATION : 001 DE GUZMAN ST., ILOCANOS SUR, SAN FERNANDO CITY, LA UNION	LOCATION : 001 DE GUZMAN ST., ILOCANOS SUR, SAN FERNANDO CITY, LA UNION
DATE	JAN 07, 2020													
PLACE	SFOLU													

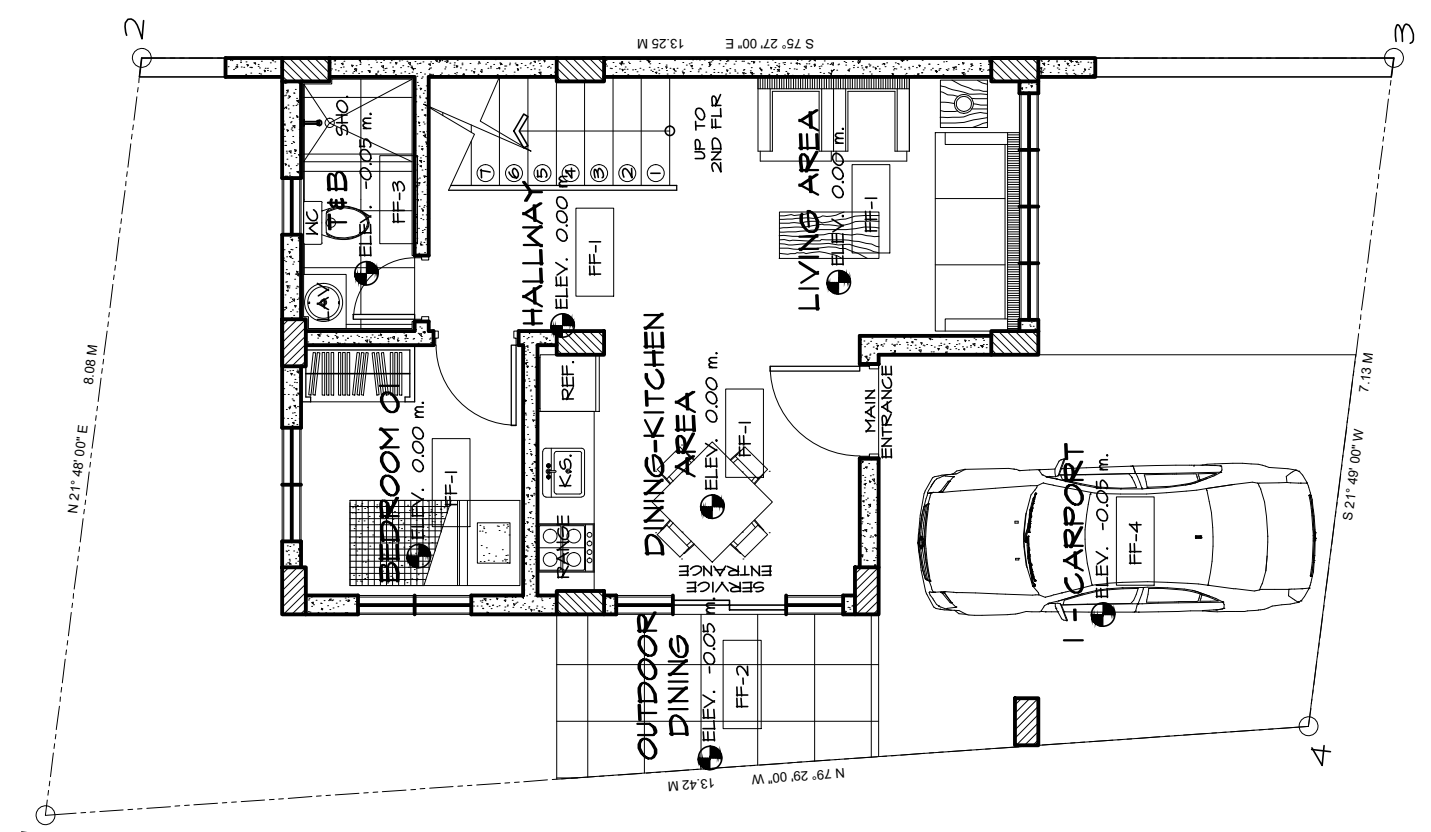

7.00 M. WIDE ROAD

1
A 1
FIRST FLOOR PLAN
SCALE 1:100m


	LIBBY-ELDRIDGE O. LAURETA ARCHITECT		DESIGN	L.O.L	Important: R.A. 9266 (Arch're Law '04) & R.A. 8293 (Intellectual Property Law) These drawings as instruments of service, are the properties and documents of the Architect. It shall be unlawful for any person without the written consent of the Architect or author of the said documents to duplicate or copy the said instruments.	DATE	REVISION	DESCRIPTION	PROJECT TITLE	OWNER	SHEET CONTENTS	SHEET NO.
	UAP		DATE	L.O.L					NATIVIDAD RESIDENCE (A TWO-STOREY RESIDENTIAL BUILDING PROJECT)	MR. RHINEHART L. NATIVIDAD	LOT PLAN	
	PRC NO.	0035387	DATE	L.O.L					LOCATION : 001 DE GUZMAN ST., ILOCANOS SUR, SAN FERNANDO CITY, LA UNION			
	PTR NO.	LU-4018333-A	CHECKED	L.O.L					PROJECT NO. : 001-2020	LOCATION : 001 DE GUZMAN ST., ILOCANOS SUR, SAN FERNANDO CITY, LA UNION		
IAPOA NO.	32265-268621-082819	DATE	L.O.L									

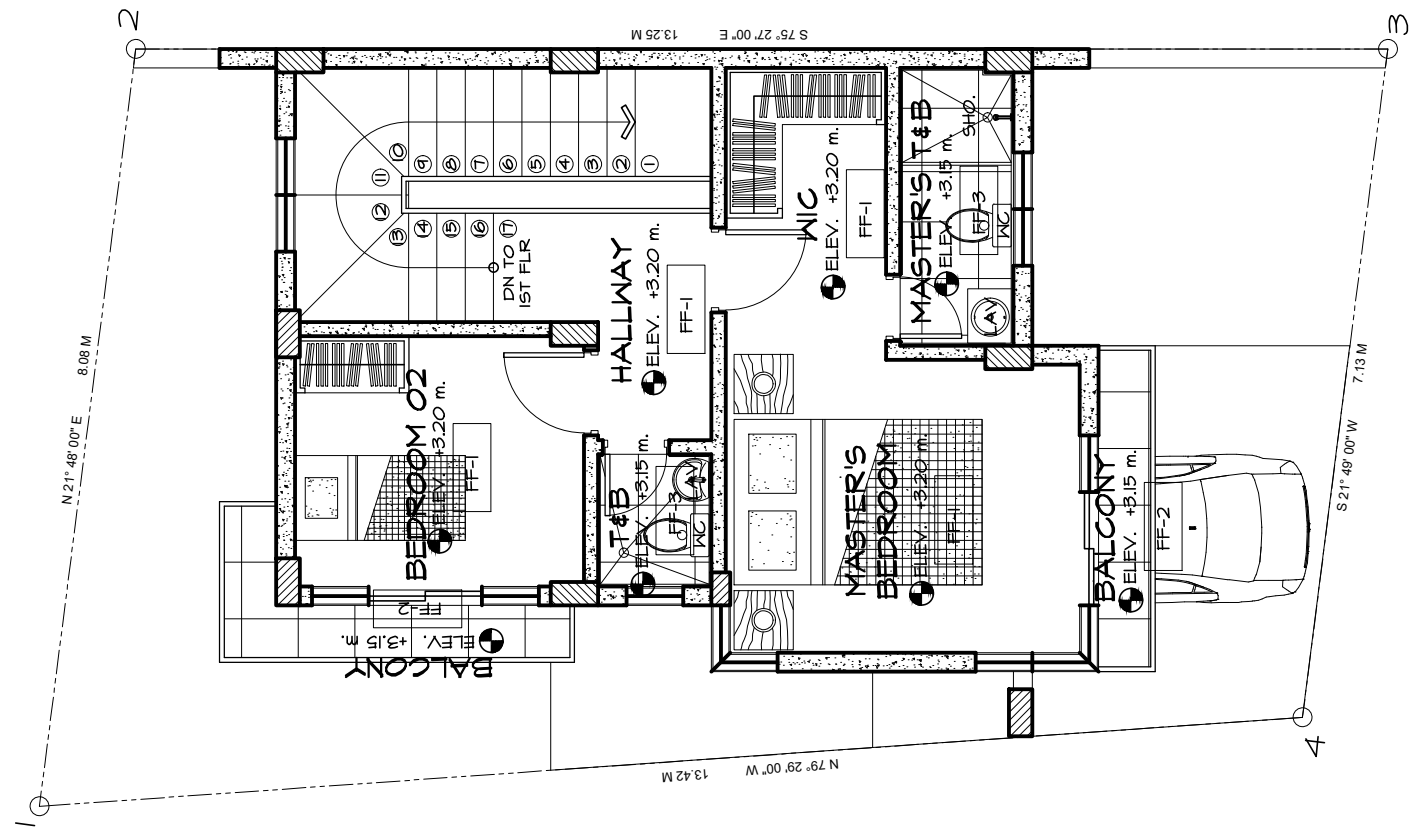

7.00 M. WIDE ROAD



SECOND FLOOR PLAN
SCALE 1:100m

 <p>LIBBY-ELDRIDGE O. LAURETA ARCHITECT UAP</p>	DESIGN	L.O.L.	<p>Important: R.A. 9266 (Arch're Law '04) & R.A. 8293 (Intellectual Property Law)</p> <p>These drawings as instruments of service, are the properties and documents of the Architect. It shall be unlawful for any person without the written consent of the Architect or author of the said documents to duplicate or copy the said instruments.</p>	DATE	REVISION	DESCRIPTION	PROJECT TITLE	OWNER	SHEET CONTENTS	SHEET NO.
	DATE	01/27/2020					<p>NATIVIDAD RESIDENCE (A TWO-STORY RESIDENTIAL BUILDING PROJECT)</p>	<p>MR. RHINEHART L. NATIVIDAD</p>	<p>LOT PLAN</p>	<p>A 01</p>
	CAD	L.O.L.								
	DATE	01/27/2020					LOCATION : 001 DE GUZMAN ST., ILOCANOS SUR, SAN FERNANDO CITY, LA UNION	LOCATION : 001 DE GUZMAN ST., ILOCANOS SUR, SAN FERNANDO CITY, LA UNION		
<p>PRC NO. 0035387</p> <p>PTR NO. LU-4018333-A</p> <p>DATE JAN 07, 2020</p> <p>PLACE SPOLU</p> <p>IAPOA NO. 32265-268621-082819</p>	CHECKED	L.O.L.								
	DATE	01/27/2020								