
 


SCHEME 05
A PROPOSED TWO-STOREY RESIDENTIAL BUILDING PROJECT
 Location: Ilocanos Sur, San Fernando City, La Union

L.O.L. Architecture + Design
 Architect: Libby-Eldridge O. Laureta



1
A 1
PERSPECTIVE 02

	LIBBY-ELDRIDGE O. LAURETA		DESIGN	L.O.L.	Important: R.A. 9266 (Arch'g Law '04) & R.A. 8293 (Intellectual Property Law) <small>These drawings as instruments of service, are the properties and documents of the Architect. It shall be unlawful for any person without the written consent of the Architect or authors of the said documents to duplicate or copy the said instruments.</small>	DATE	REVISION	DESCRIPTION	PROJECT TITLE	OWNER	SHEET CONTENTS	SHEET NO.	
	ARCHITECT		UAP	CAD		L.O.L.				NATIVIDAD RESIDENCE		LOT PLAN	
	PRC NO.	0035387	DATE	01/27/2020		CHECKED	L.O.L.			(A TWO-STOREY RESIDENTIAL BUILDING PROJECT)	MR. RHINEHART L. NATIVIDAD		
	PTR NO.	LU-4018333-A	DATE	01/27/2020		DATE	01/27/2020			LOCATION : 001 DE GUZMAN ST., ILOCANOS SUR, SAN FERNANDO CITY, LA UNION	001-2020	LOCATION : 001 DE GUZMAN ST., ILOCANOS SUR, SAN FERNANDO CITY, LA UNION	
IAPOA NO.	32265-248621-082819	DATE	01/27/2020					PROJECT NO. :					




SCHEME 05
A PROPOSED TWO-STOREY RESIDENTIAL BUILDING PROJECT
 Location: Ilocanos Sur, San Fernando City, La Union

L.O.L. Architecture + Design
 Architect: **Libby-Eldridge O. Laureta**



1
A 1
PERSPECTIVE 03


	LIBBY-ELDRIDGE O. LAURETA		DESIGN	L.O.L.	Important: R.A. 9266 (Arch're Law '04) & R.A. 8293 (Intellectual Property Law) These drawings as instruments of service, are the properties and documents of the Architect. It shall be unlawful for any person without the written consent of the Architect or author of the said documents to duplicate or copy the said instruments.	DATE	01/27/2020	PROJECT TITLE NATIVIDAD RESIDENCE (A TWO-STOREY RESIDENTIAL BUILDING PROJECT)	OWNER MR. RHINEHART L. NATIVIDAD	SHEET CONTENTS LOT PLAN	SHEET NO. A 01
	ARCHITECT		CAD	L.O.L.							
	PRC NO.	0035387	DATE	01/27/2020							
	PTR NO.	LU-4018333-A	CHECKED	L.O.L.							
IAPOA NO.	32265-248621-082819	DATE	01/27/2020	LOCATION : 001 DE GUZMAN ST., ILOCANOS SUR, SAN FERNANDO CITY, LA UNION PROJECT NO. : 001-2020	LOCATION : 001 DE GUZMAN ST., ILOCANOS SUR, SAN FERNANDO CITY, LA UNION						

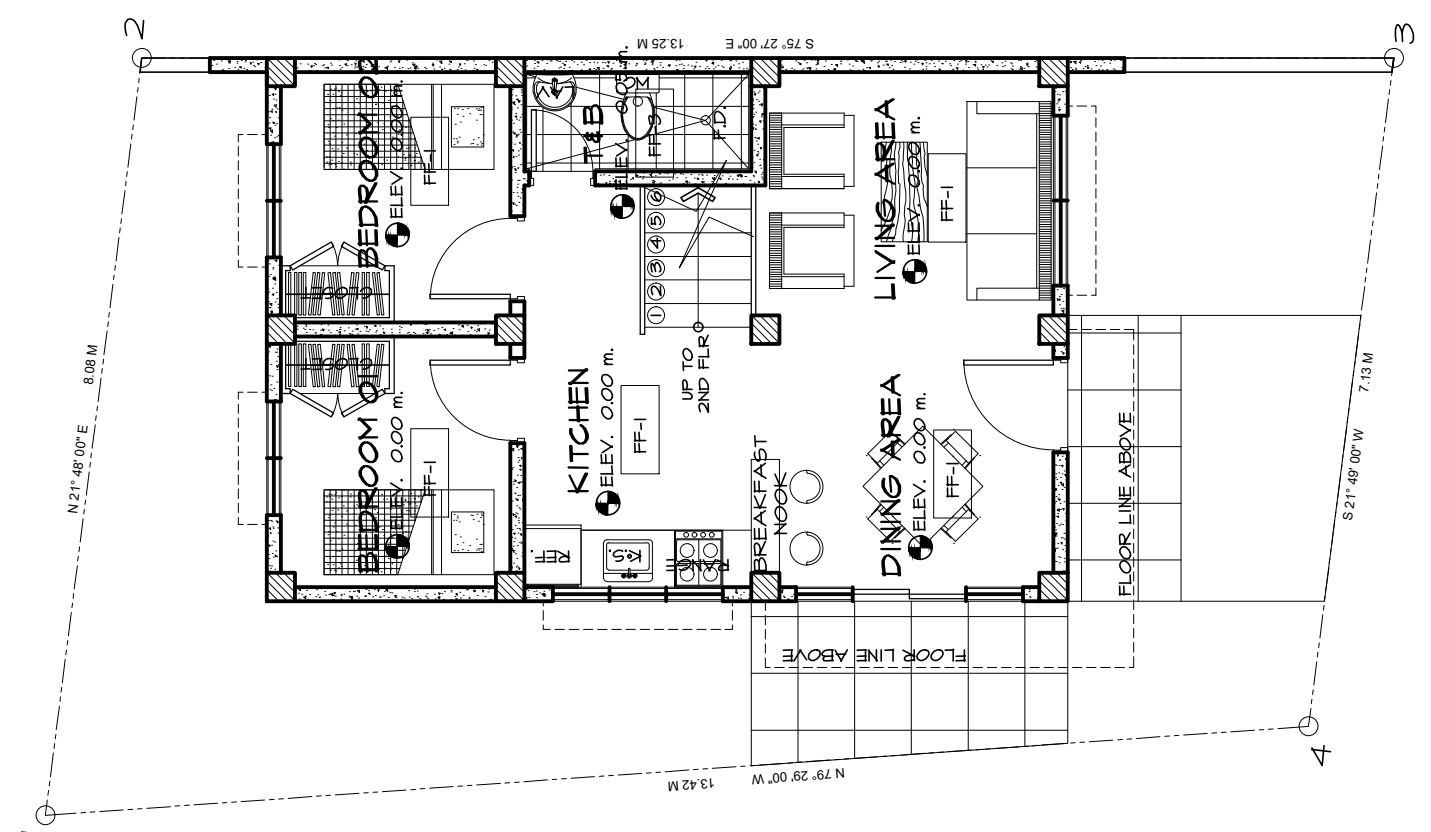

7.00 M. WIDE ROAD

1
A 1
FIRST FLOOR PLAN
SCALE 1:100m


 
	LIBBY-ELDRIDGE O. LAURETA ARCHITECT UAP		DESIGN L.O.L	<p>Important:</p> <p>R.A. 9266 (Arch're Law '04) & R.A. 8293 (Intellectual Property Law)</p> <p>These drawings as instruments of service, are the properties and documents of the Architect. It shall be unlawful for any person without the written consent of the Architect or author of the said documents to duplicate or copy the said instruments.</p>	DATE 01/27/2020	<table border="1"> <thead> <tr> <th>DATE</th> <th>REVISION</th> <th>DESCRIPTION</th> </tr> </thead> <tbody> <tr><td> </td><td> </td><td> </td></tr> <tr><td> </td><td> </td><td> </td></tr> <tr><td> </td><td> </td><td> </td></tr> </tbody> </table>	DATE	REVISION	DESCRIPTION										PROJECT TITLE	OWNER	SHEET CONTENTS	SHEET NO.
	DATE	REVISION	DESCRIPTION																			
PRC NO. 0035387	UAP	CAD L.O.L	DATE 01/27/2020	NATIVIDAD RESIDENCE (A TWO-STORY RESIDENTIAL BUILDING PROJECT)	MR. RHINEHART L. NATIVIDAD	LOT PLAN																
PTR NO. LU-4018333-A	UAP	CHECKED L.O.L	DATE 01/27/2020	LOCATION : 001 DE GUZMAN ST., ILOCANOS SUR, SAN FERNANDO CITY, LA UNION	LOCATION : 001 DE GUZMAN ST., ILOCANOS SUR, SAN FERNANDO CITY, LA UNION																	
IAPOA NO. 32265-268621-082819	UAP	DATE 01/27/2020		PROJECT NO. : 001-2020																		

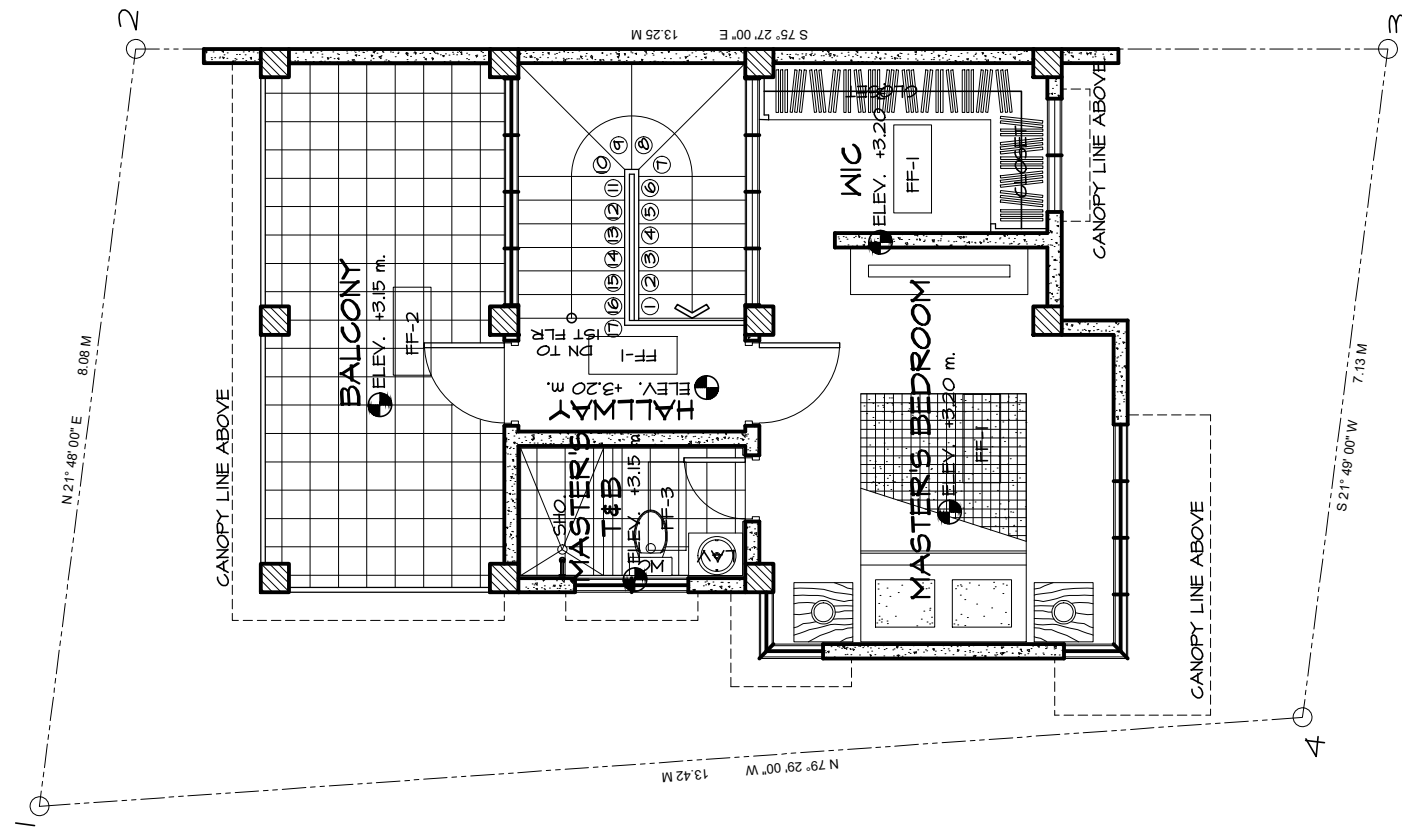

7.00 M. WIDE ROAD



SECOND FLOOR PLAN
SCALE 1:100m

	LIBBY-ELDRIDGE O. LAURETA ARCHITECT UAP		DESIGN L.O.L.	<p>Important:</p> <p>R.A. 9266 (Arch'rs Law '04) & R.A. 8293 (Intellectual Property Law)</p> <p>These drawings as instruments of service, are the properties and documents of the Architect. It shall be unlawful for any person without the written consent of the Architect or author of the said documents to duplicate or copy the said instruments.</p>	DATE	REVISION	DESCRIPTION	PROJECT TITLE	OWNER	SHEET CONTENTS	SHEET NO.
	PRC NO.	0035387	CAD L.O.L.					NATIVIDAD RESIDENCE (A TWO-STORY RESIDENTIAL BUILDING PROJECT)	MR. RHINEHART L. NATIVIDAD	LOT PLAN	
	PTR NO.	LU-4018333-A	DATE		01/27/2020			LOCATION : 001 DE GUZMAN ST., ILOCANOS SUR, SAN FERNANDO CITY, LA UNION	LOCATION : 001 DE GUZMAN ST., ILOCANOS SUR, SAN FERNANDO CITY, LA UNION		
	IAPOA NO.	32265-268621-082819	CHECKED L.O.L.					PROJECT NO. : 001-2020			