Brown Kitchen Remodel

Chelsea Brown 204 N. Wallace Blvd. Ypsilanti, MI 48197

	SHEET LIST
SHEET NUMBER	SHEET NAME
1CS	COVER SHEET
A-1.0	FLOOR PLANS & ELEVATIONS

PROJECT DESCRIPTION:

This project consists of the remodel of a kitchen in an existing single family home. The scope of work consists of: the removal of two non-load bearing walls, the removal \$\psi\$ replacement of all existing cabinets \$\psi\$ appliances, and the removal \$\psi\$ replacement of tile floor. Existing plumbing locations to remain \$\psi\$ existing electrical will be reconfigured to meet new needs. No exterior work is part of this scope.


BUILDING CODE SUMMARY

Building Code Requirements:
Governing Codes:
2015 Michigan Building Code
2015 Michigan Mechanical Code (MMC)
2015 Michigan Plumbing Code (MPC)
2014 National Electrical Code (NEC)
2015 Michigan Uniform Energy Code (MUEC)
2015 International Fire Code NFPA 1, Uniform Fire Code

Zaning. D1 Single Family Residenti

DISCLAIMER: ALL CONDITIONS DEPICTED ARE BASED ON KNOWLEDGE DISCOVERED UPON FIELD MEASURE (OR CONVEYED BY OWNER). IT IS THE RESPONSIBILITY OF THE CONTRACTOR TO NOTIFY THE ARCHITECT AND OWNER OF ANY DISCOVERIES EXPOSED UPON DEMOLITION / NEW CONSTRUCTION THAT DIFFER FROM CONDITIONS DEPICTED HEREIN.



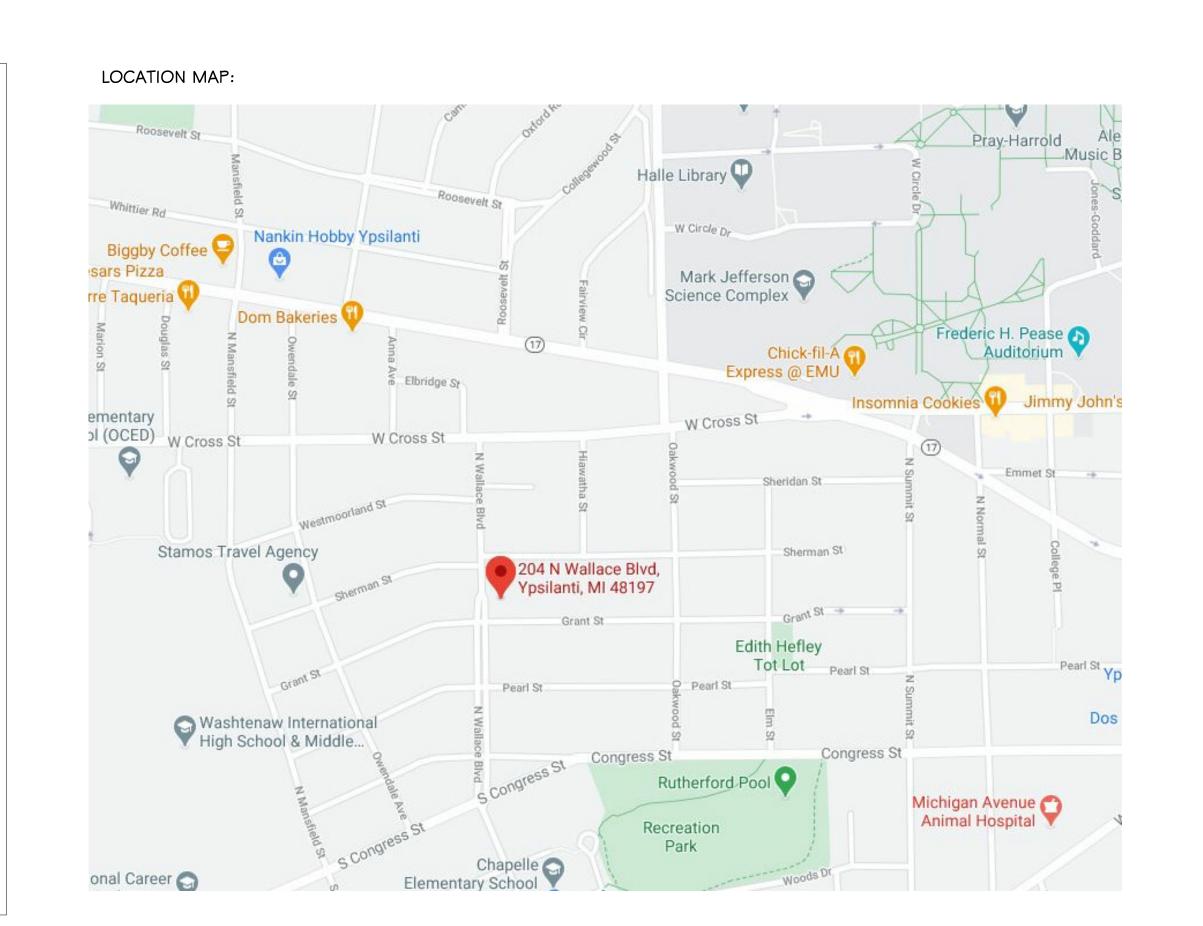



NO.	DESCRIPTION	DATE
001	SAMPLE	07/12/17

Unauthorized use of this drawing set without written permission from REDBIRD DETROIT LLC is in violation of U.S. COPYRIGHT LAWS and will be subject to civil damages and prosecution.



1/27/2021 11:11:30 AM

chen Remodel


Brown Kitchen F
204 N. Wallace Blvd.
Ypsilanti, MI 48197
Chelsea Brown

SHEET NUMBER


1CS


1/27/2021 11:11:30 AM



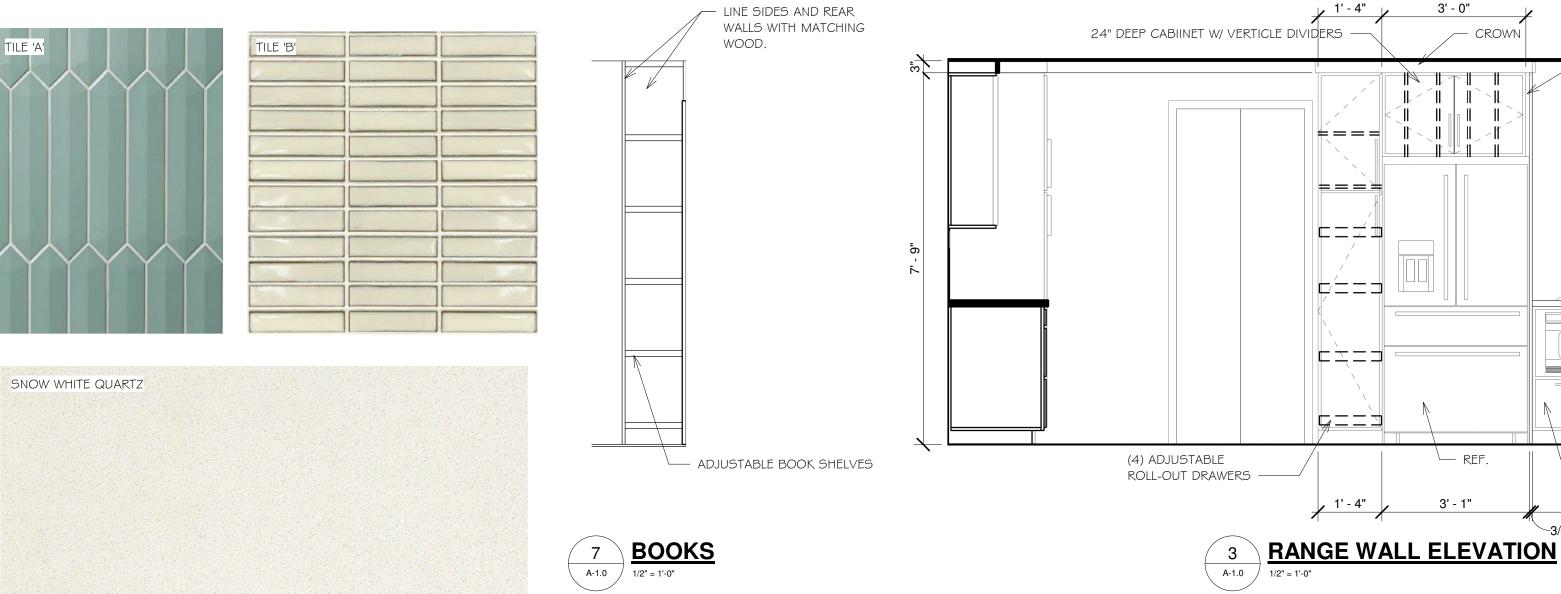



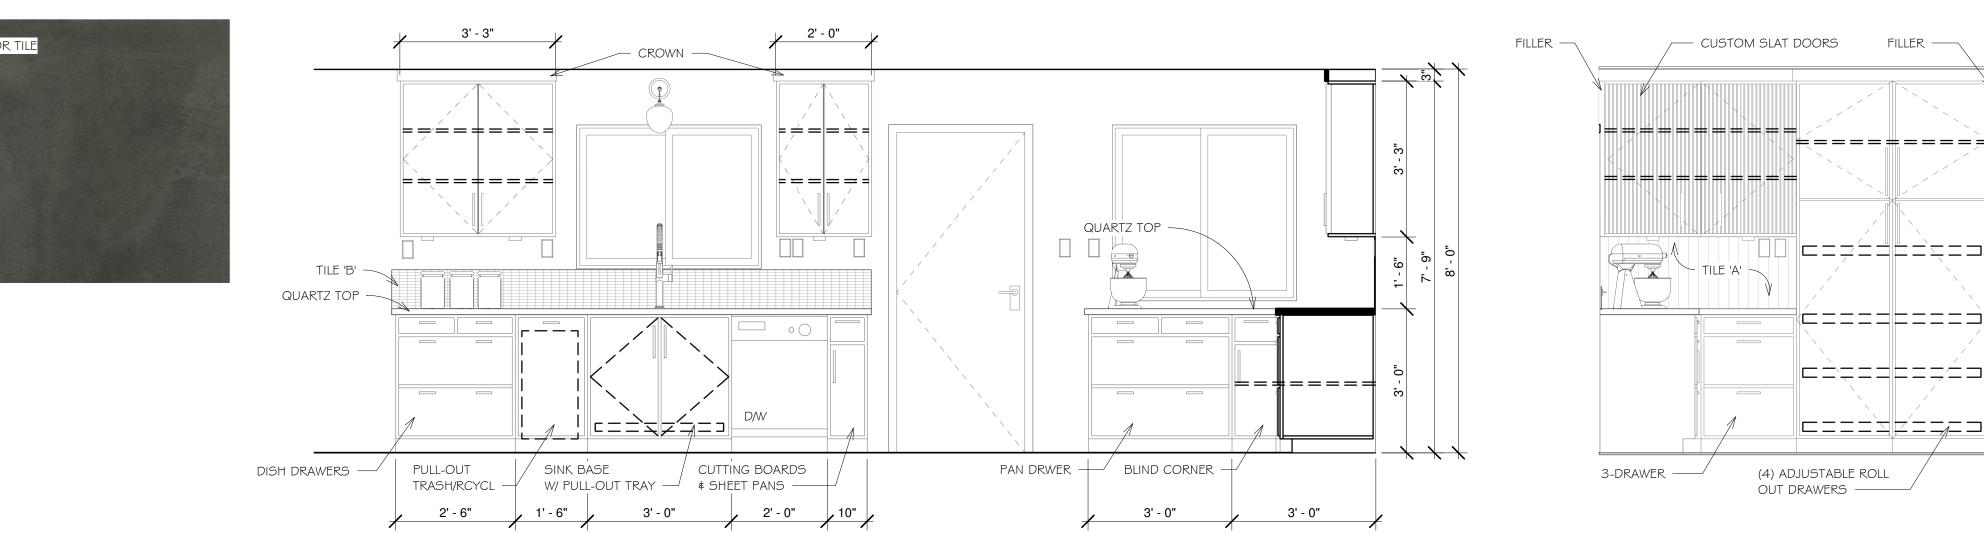

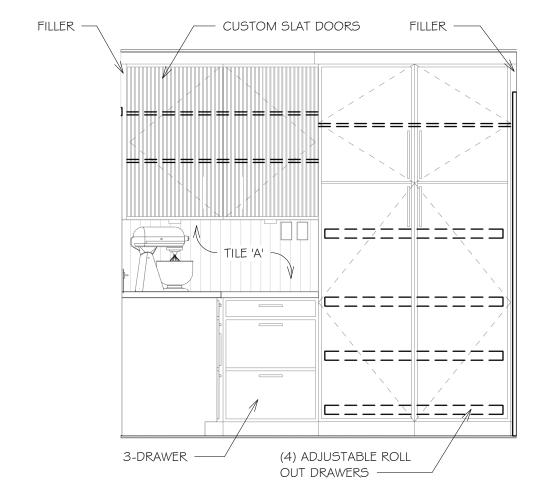

WATERFALL EDGE -


PAN DRAWERS


3/4" QUARTZ 1 1/2" FILLER


└─ MICROWAVE

DRAWER BASE



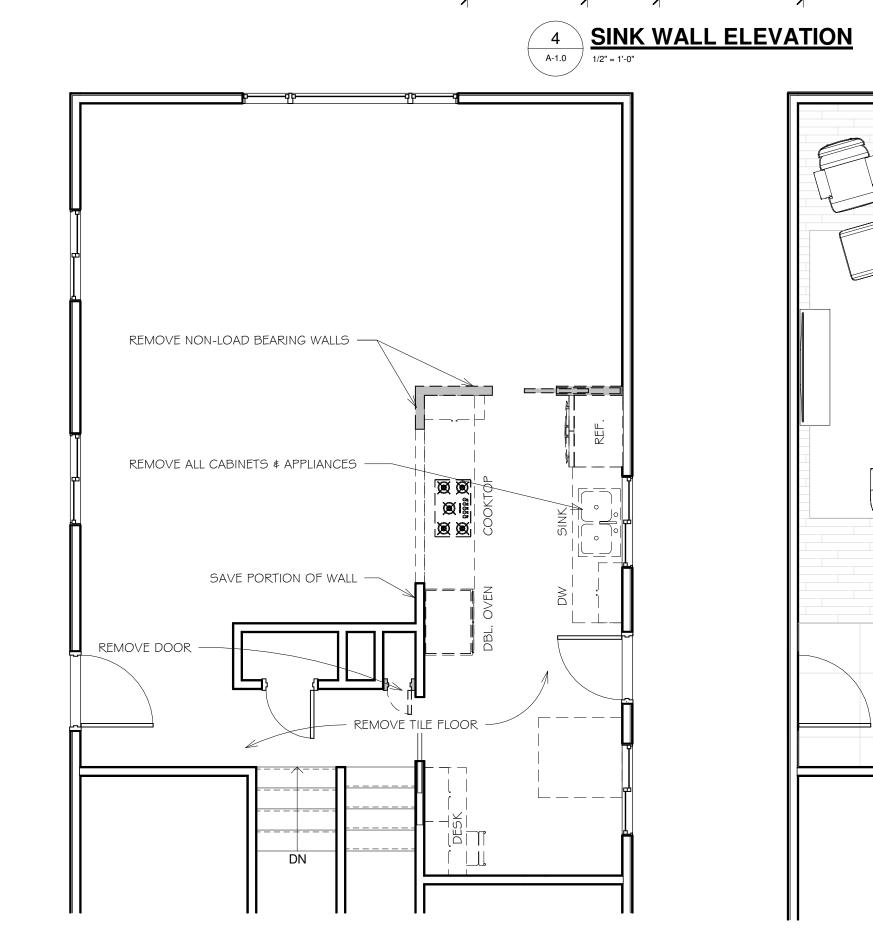

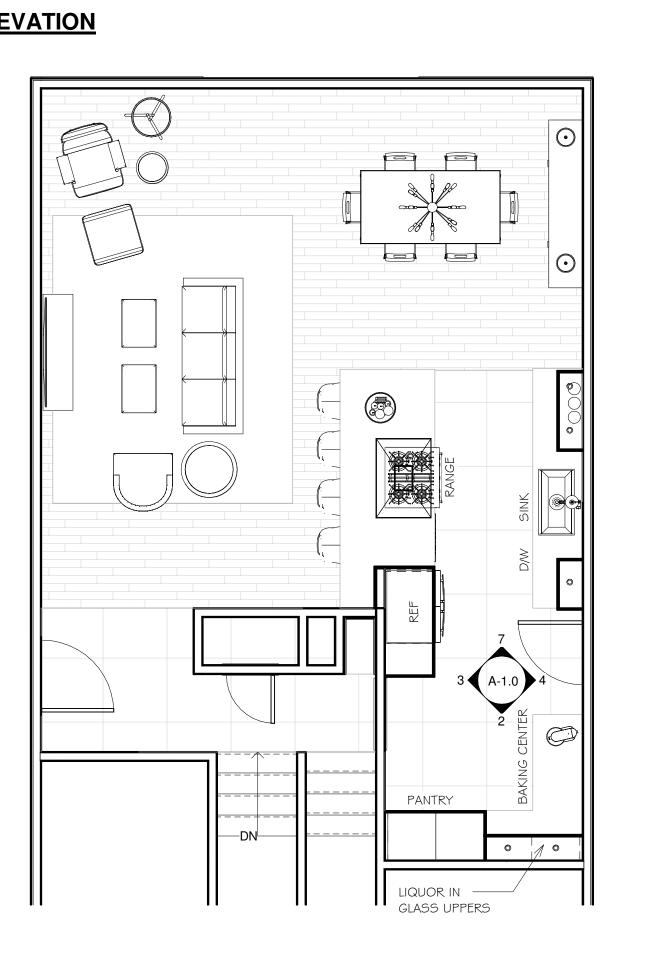

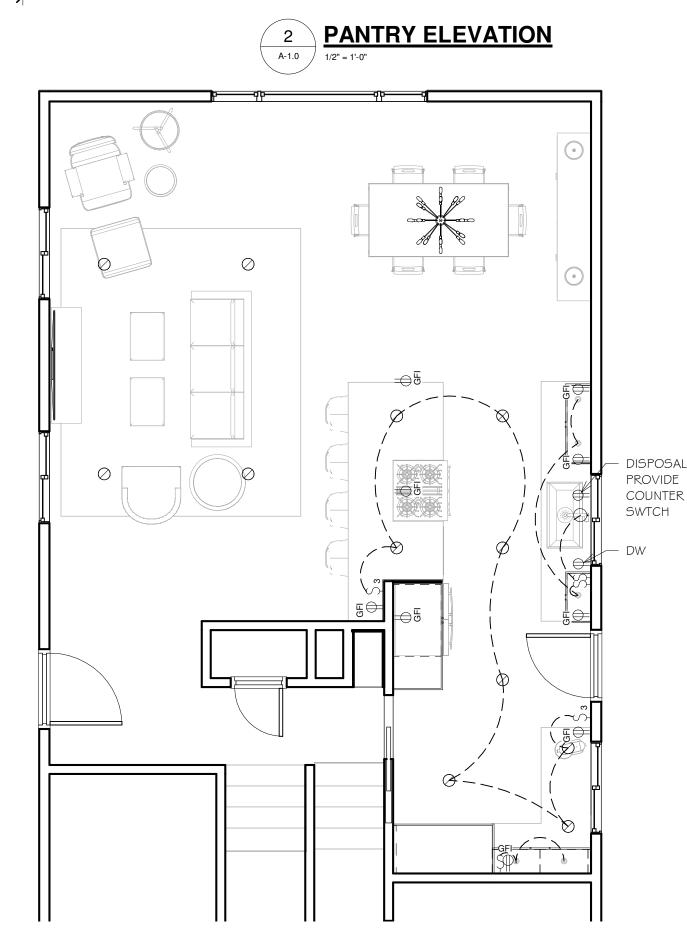







ELEVATIONS

NO. DESCRIPTION DATE

Unauthorized use of this drawing set without written permission

from REDBIRD DETROIT LLC is in violation of U.S. COPYRIGHT LAWS and will be subject to civil

1/27/2021 11:11:34 AM

damages and prosecution.

A-1.0

1/27/2021 11:11:34 AM