

**SITE PLAN**  
SCALE: 1 : 300 @ A3

**Drawing Disclaimer**

ALL DRAWINGS AND SPECIFICATIONS ARE THE SOLE PROPERTY OF JODIE CARTER DESIGN PTY LTD (JCD). WORK PERFORMED MUST BE DONE SO WITH JCD SUPERVISION. CONTRACTOR, BUILDER AND OTHER TRADES MUST VERIFY AND CONFIRM ALL DIMENSIONS AND SITE CONDITIONS INDEPENDENTLY BEFORE PROCEEDING WITH ANY WORK. ANY DISCREPANCY OR MODIFICATION MUST BE REPORTED TO JCD IN WRITING, PRIOR TO COMMENCEMENT OF WORK. FAILURE TO DO SO ABSOLVES JCD AND ITS EMPLOYEES FROM ANY AND ALL RESPONSIBILITY WITH WORK PERFORMED. DO NOT SCALE DRAWING.

ISSUED FOR CLIENT REVIEW

CIVIL WORX DESIGN

17964 Zengeza 4, Chitungwiza, Zimbabwe  
Ph: (263) 772 298 916  
E: mrcsjoe@gmail.com




No.	Description	Date

**JODIE CARTER**  
**HSE FIVERR**

SITE PLAN

Project number	2125	<b>A100</b>
Date	Issue Date	
Drawn by	SHINGIRAI COSTA JOE	
Checked by	SHINGIRAI COSTA JOE	
Scale @ A3		1 : 300

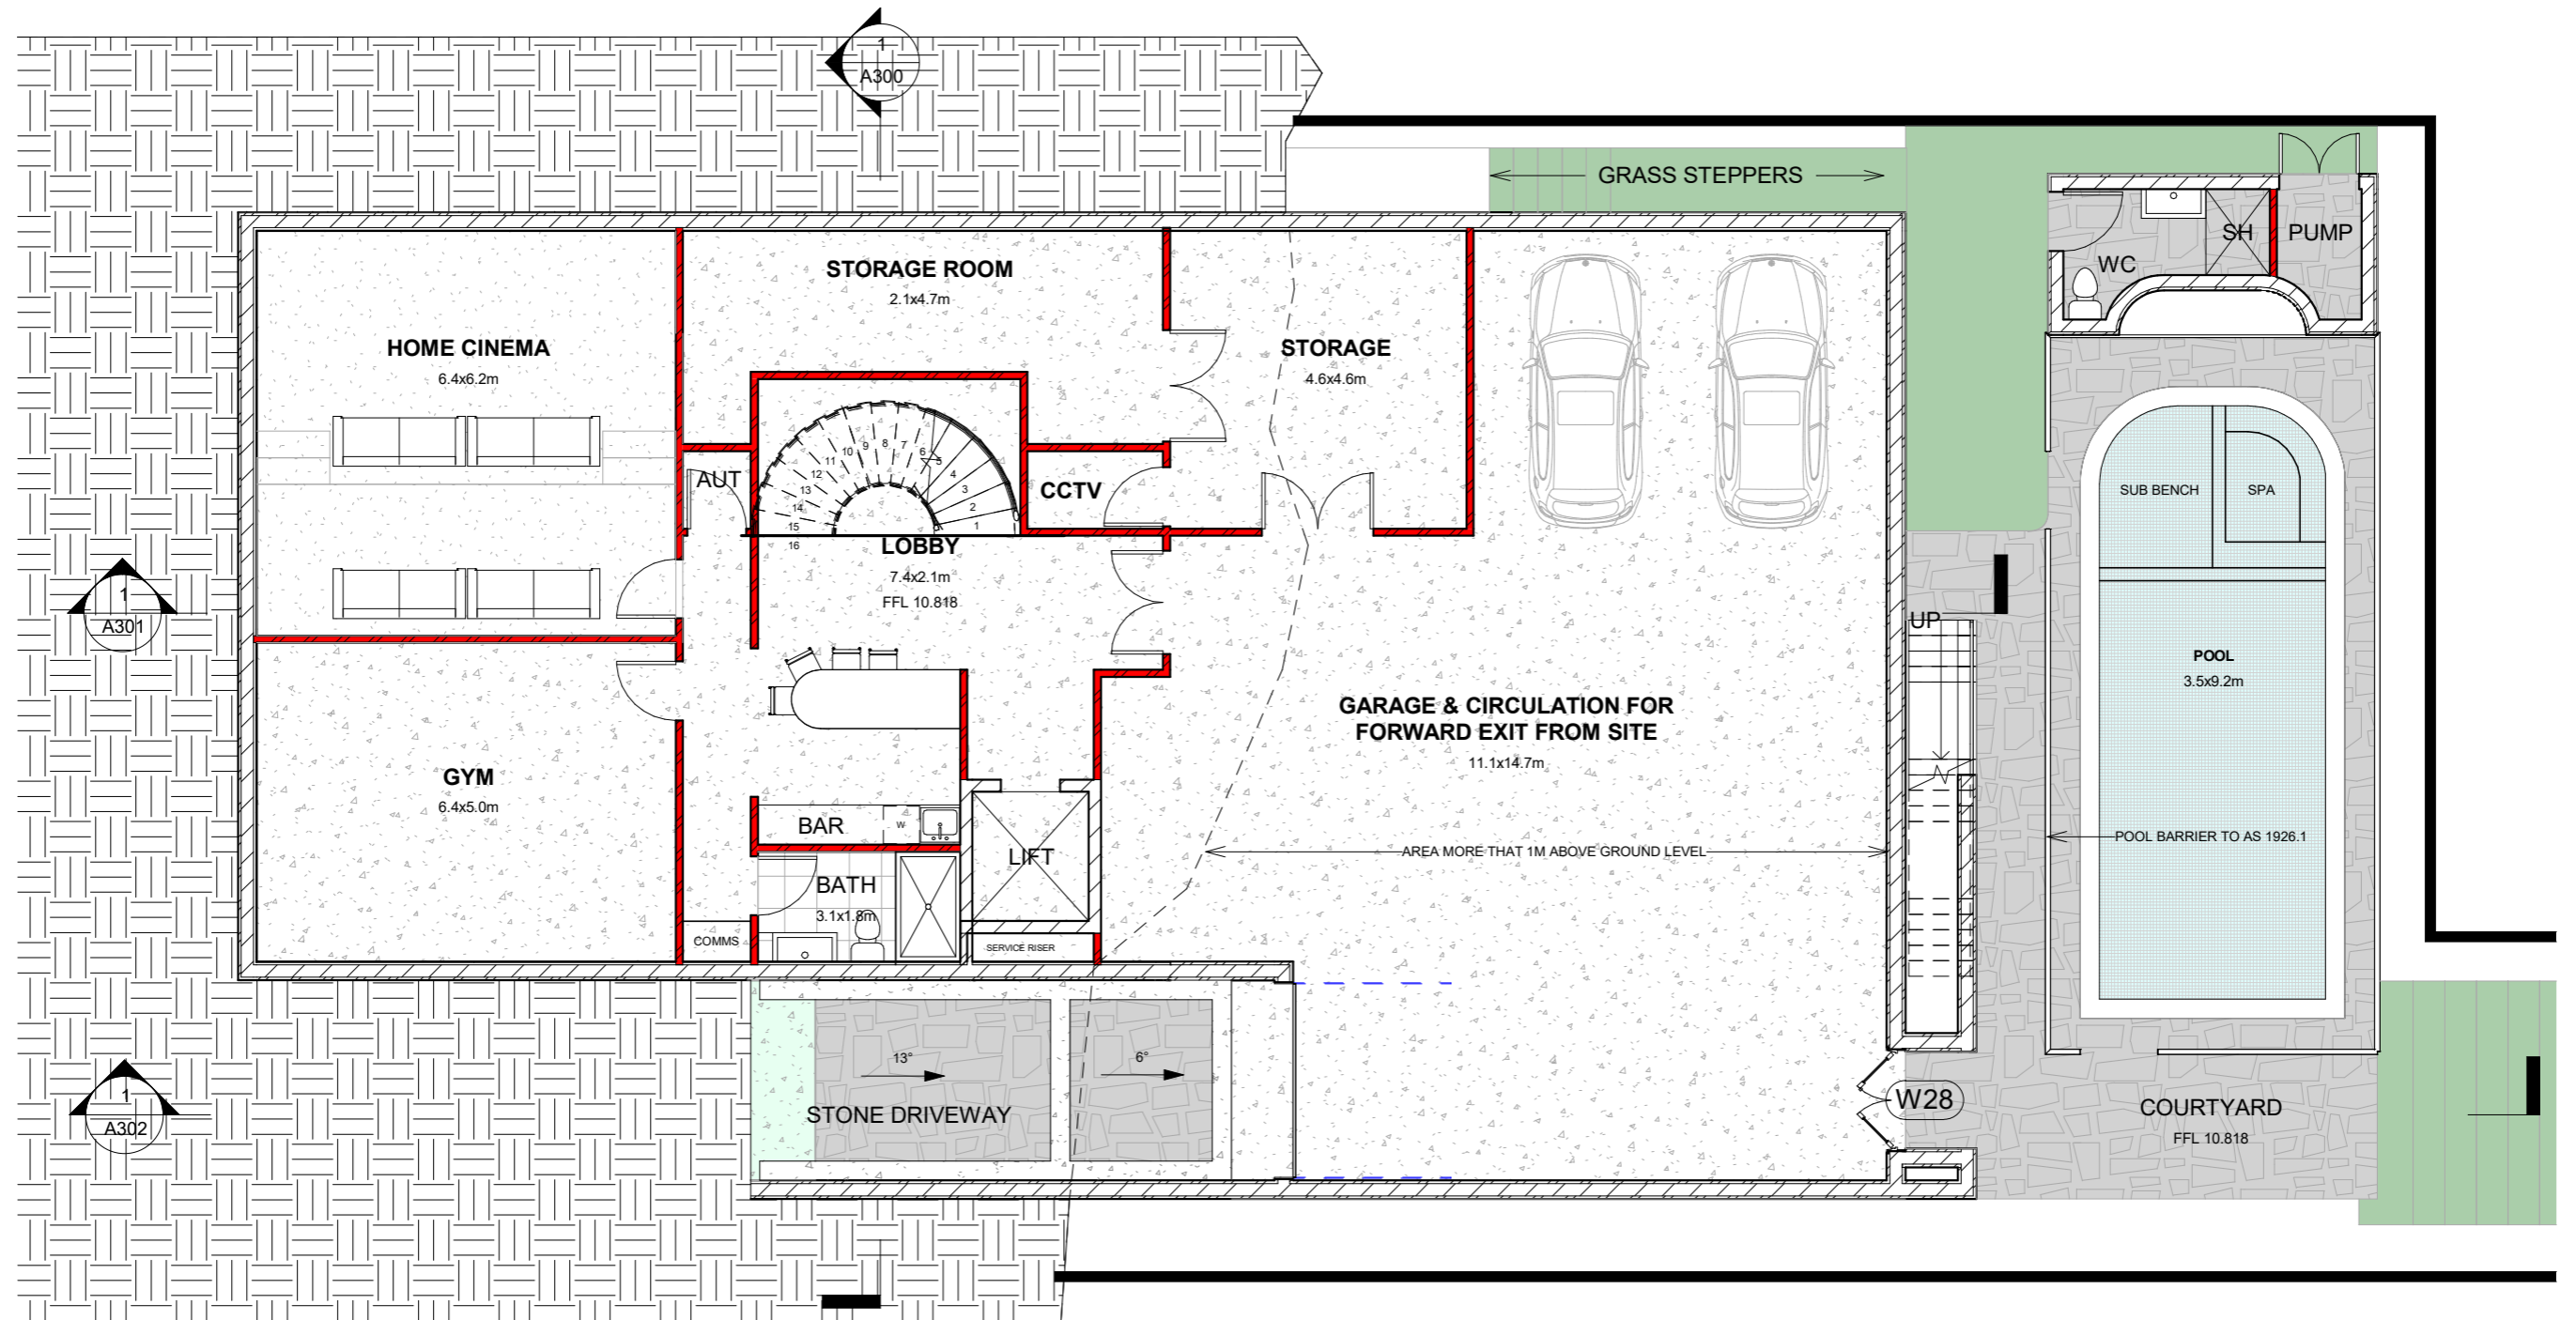

**BASEMENT PLAN**

SCALE: 1 : 100 @ A3

**Drawing Disclaimer**

ALL DRAWINGS AND SPECIFICATIONS ARE THE SOLE PROPERTY OF JODIE CARTER DESIGN PTY LTD (JCD). WORK PERFORMED MUST BE DONE SO WITH JCD SUPERVISION. CONTRACTOR, BUILDER AND OTHER TRADES MUST VERIFY AND CONFIRM ALL DIMENSIONS AND SITE CONDITIONS INDEPENDENTLY BEFORE PROCEEDING WITH ANY WORK. ANY DISCREPANCY OR MODIFICATION MUST BE REPORTED TO JCD IN WRITING, PRIOR TO COMMENCEMENT OF WORK. FAILURE TO DO SO ABSOLVES JCD AND ITS EMPLOYEES FROM ANY AND ALL RESPONSIBILITY WITH WORK PERFORMED. DO NOT SCALE DRAWING.

ISSUED FOR CLIENT REVIEW

CIVIL WORX DESIGN

17964 Zengeza 4, Chitungwiza, Zimbabwe  
 Ph: (263) 772 298 916  
 E: mrscoje@gmail.com



No.	Description	Date

**JODIE CARTER**


**HSE FIVERR**

BASEMENT FLOOR PLAN

Project number	2125
Date	Issue Date
Drawn by	SHINGIRAI COSTA JOE
Checked by	SHINGIRAI COSTA JOE

**A101**

Scale @ A3 1 : 100

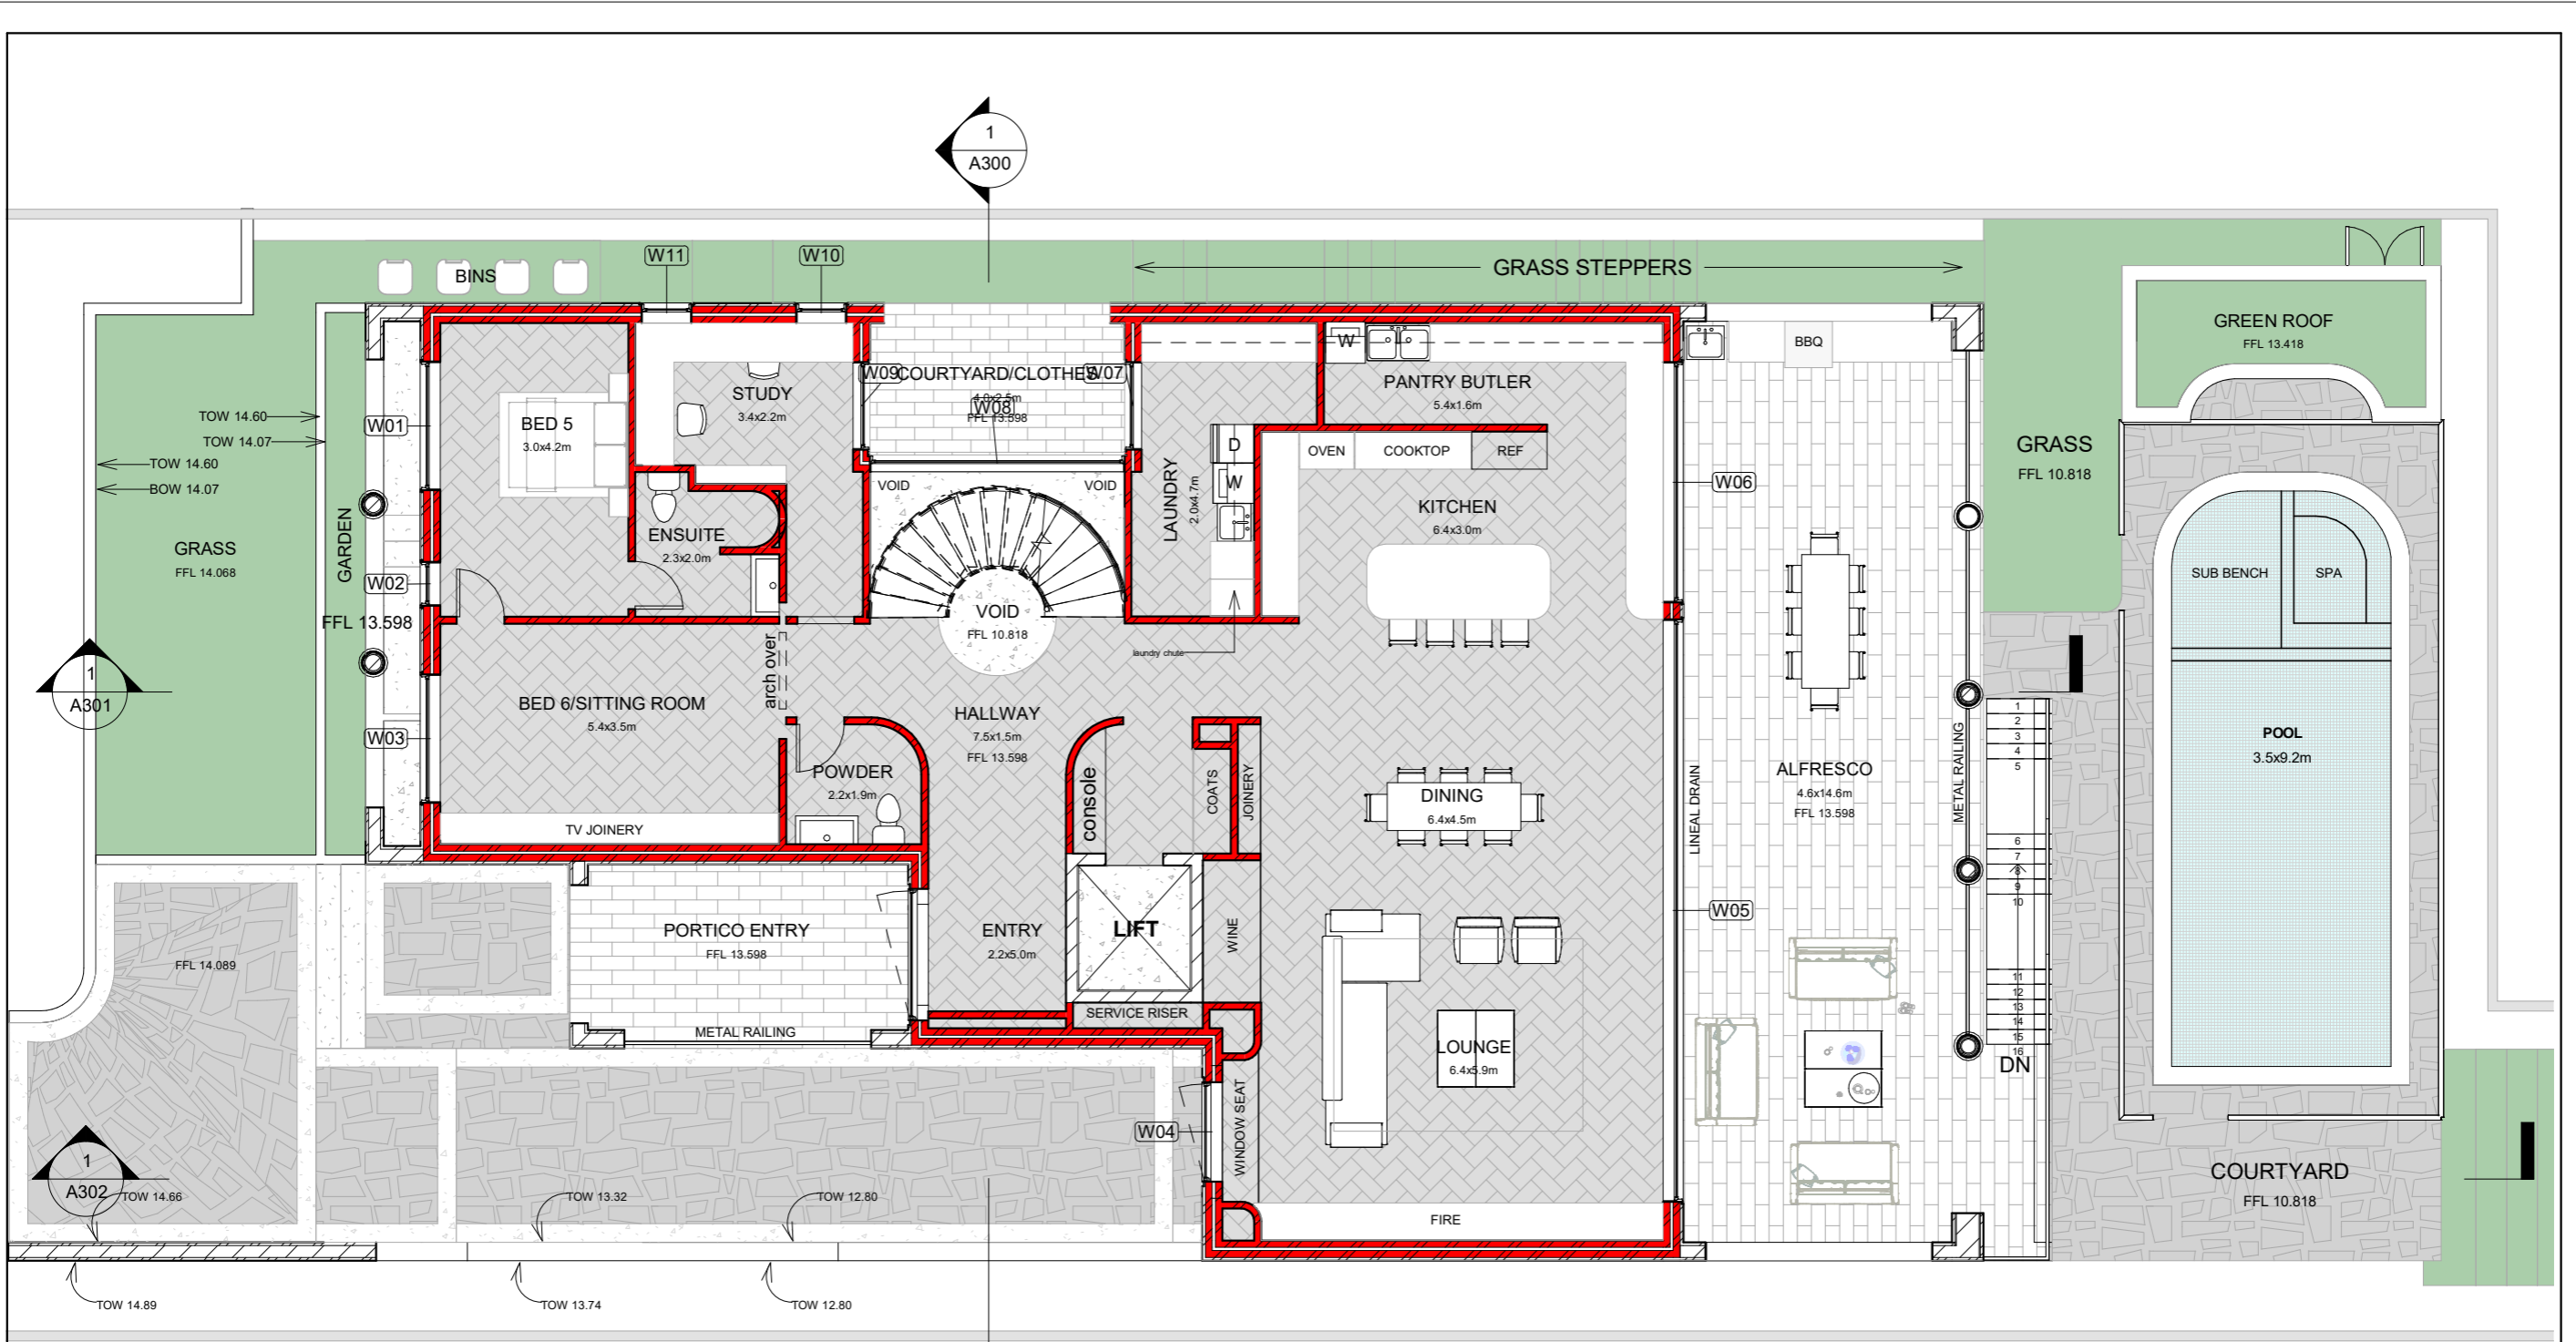

**GROUND LEVEL**

SCALE: 1 : 100 @ A3

**Drawing Disclaimer**

ALL DRAWINGS AND SPECIFICATIONS ARE THE SOLE PROPERTY OF JODIE CARTER DESIGN PTY LTD (JCD). WORK PERFORMED MUST BE DONE SO WITH JCD SUPERVISION. CONTRACTOR, BUILDER AND OTHER TRADES MUST VERIFY AND CONFIRM ALL DIMENSIONS AND SITE CONDITIONS INDEPENDENTLY BEFORE PROCEEDING WITH ANY WORK. ANY DISCREPANCY OR MODIFICATION MUST BE REPORTED TO JCD IN WRITING, PRIOR TO COMMENCEMENT OF WORK. FAILURE TO DO SO ABSOLVES JCD AND ITS EMPLOYEES FROM ANY AND ALL RESPONSIBILITY WITH WORK PERFORMED. DO NOT SCALE DRAWING.

ISSUED FOR CLIENT REVIEW


**CIVIL WORX DESIGN**  
 17964 Zengeza 4, Chitungwiza, Zimbabwe  
 Ph: (263) 772 298 916  
 E: mrsjcjoe@gmail.com



No.	Description	Date

**JODIE CARTER**  
**HSE FIVERR**

GROUND FLOOR PLAN		A102
Project number	2125	
Date	Issue Date	
Drawn by	SHINGIRAI COSTA JOE	
Checked by	SHINGIRAI COSTA JOE	
Scale @ A3	1 : 100	

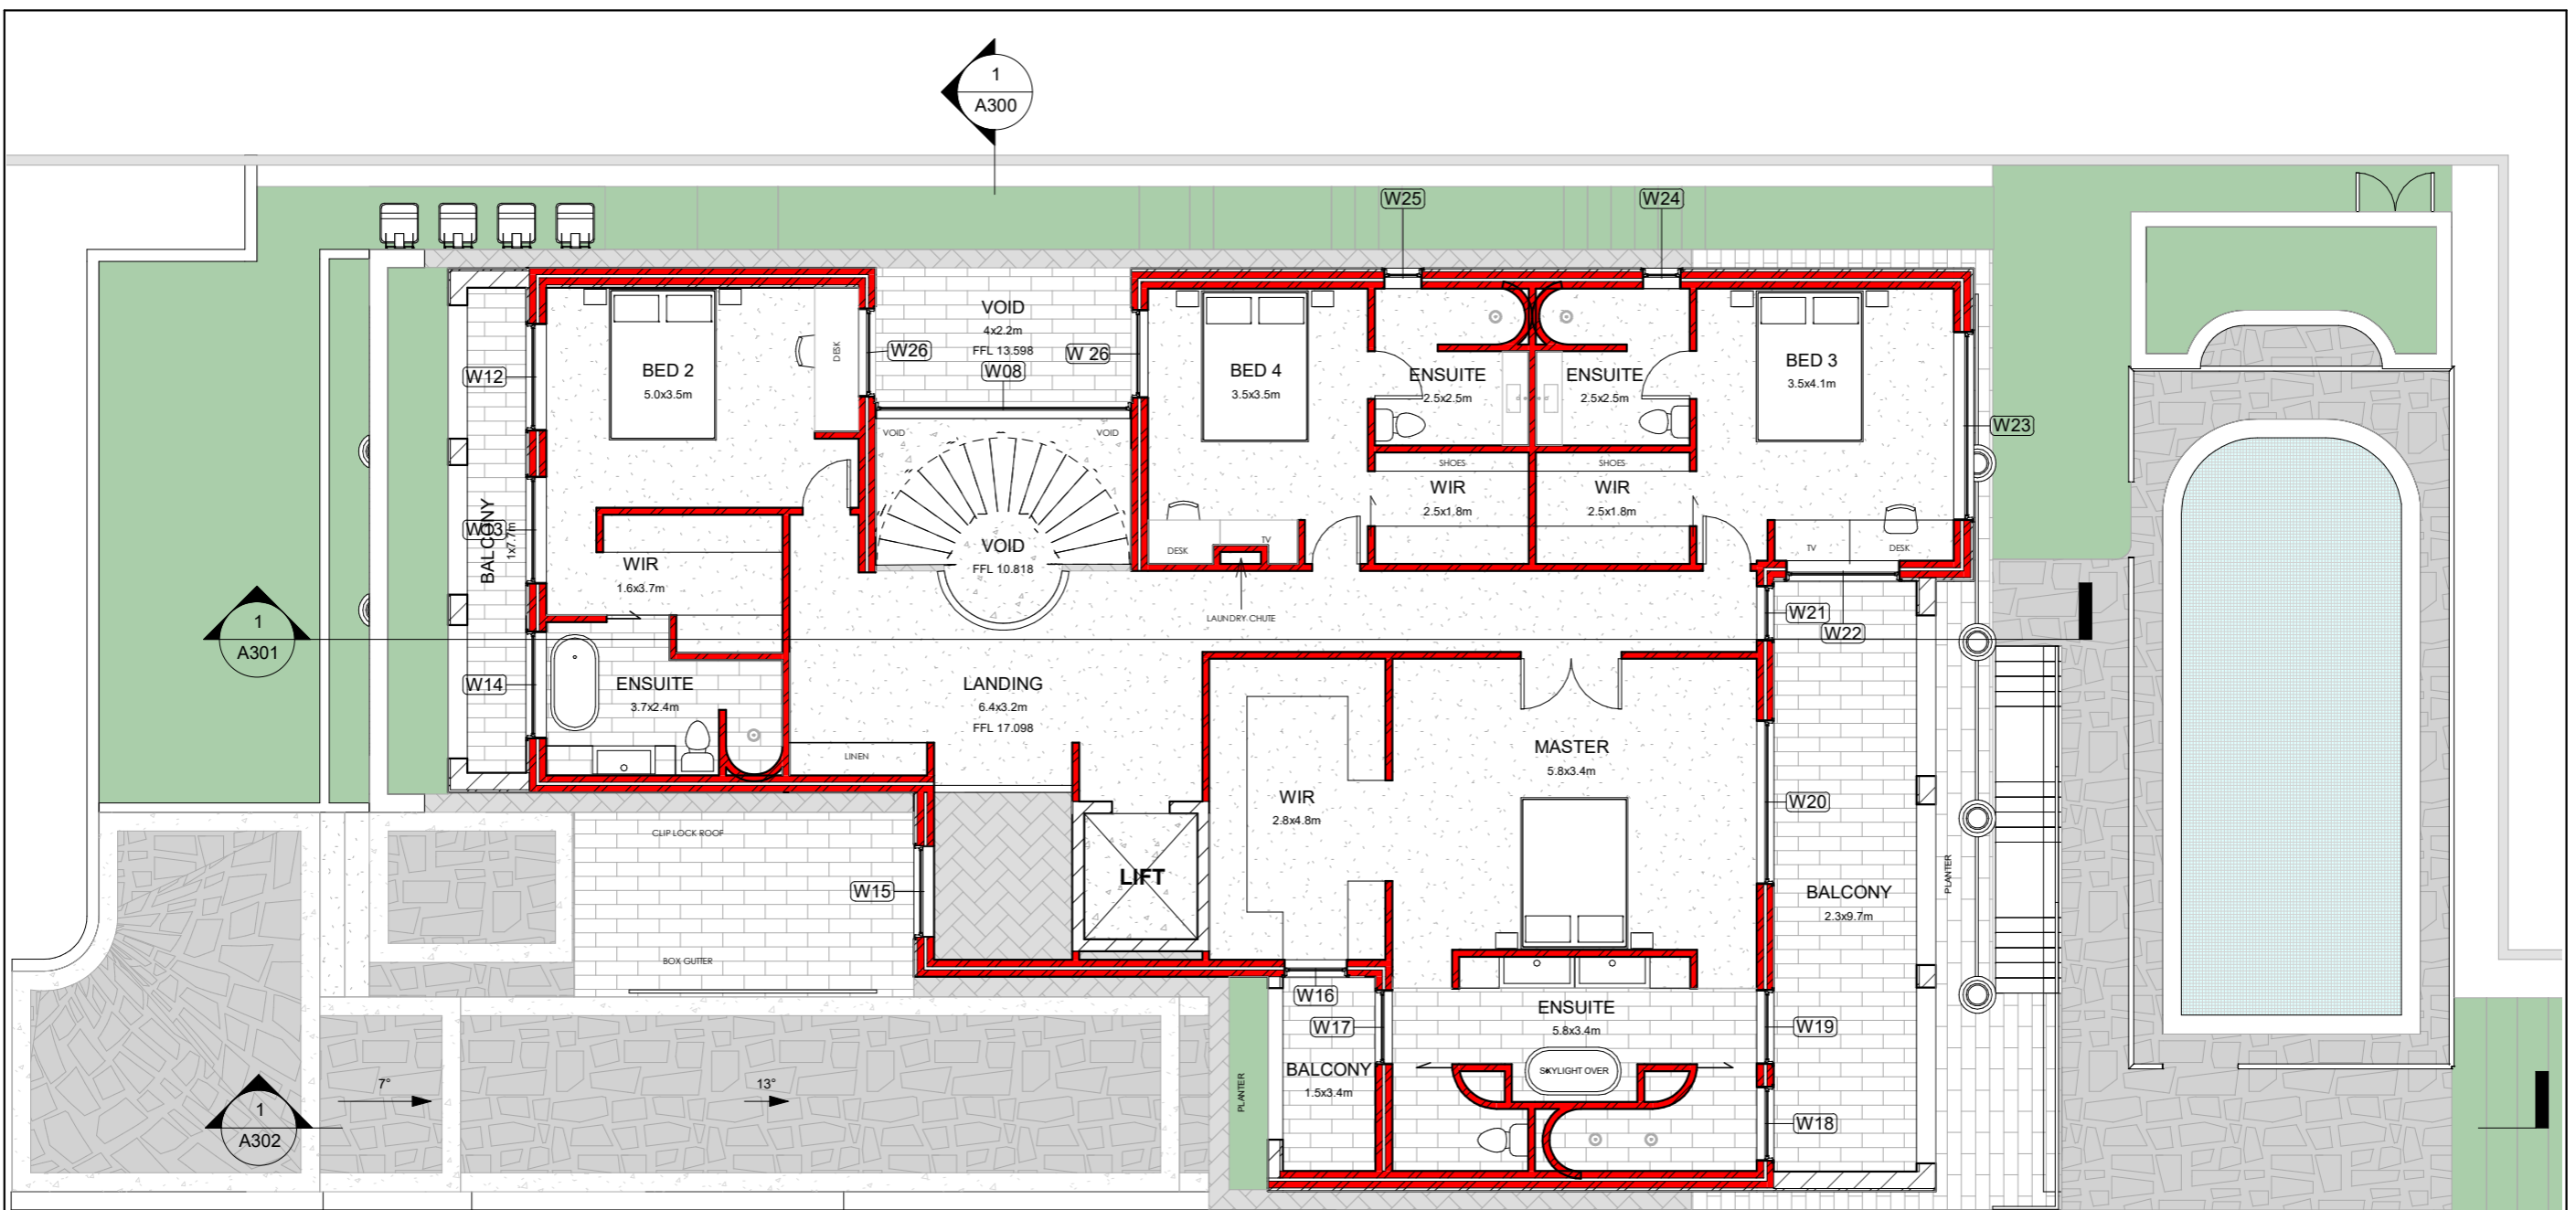

**FIRST FLOOR PLAN**  
SCALE: 1 : 100 @ A3

**Drawing Disclaimer**

ALL DRAWINGS AND SPECIFICATIONS ARE THE SOLE PROPERTY OF JODIE CARTER DESIGN PTY LTD (JCD). WORK PERFORMED MUST BE DONE SO WITH JCD SUPERVISION. CONTRACTOR, BUILDER AND OTHER TRADES MUST VERIFY AND CONFIRM ALL DIMENSIONS AND SITE CONDITIONS INDEPENDENTLY BEFORE PROCEEDING WITH ANY WORK. ANY DISCREPANCY OR MODIFICATION MUST BE REPORTED TO JCD IN WRITING, PRIOR TO COMMENCEMENT OF WORK. FAILURE TO DO SO ABSOLVES JCD AND ITS EMPLOYEES FROM ANY AND ALL RESPONSIBILITY WITH WORK PERFORMED. DO NOT SCALE DRAWING.

ISSUED FOR CLIENT REVIEW

CIVIL WORX DESIGN

17964 Zengeza 4, Chitungwiza, Zimbabwe  
Ph: (263) 772 298 916  
E: mrscoje@gmail.com



No.	Description	Date


**JODIE CARTER**  
**HSE FIVERR**

FIRST FLOOR PLAN

Project number	2125
Date	Issue Date
Drawn by	SHINGIRAI COSTA JOE
Checked by	SHINGIRAI COSTA JOE

**A103**

Scale @ A3 1 : 100

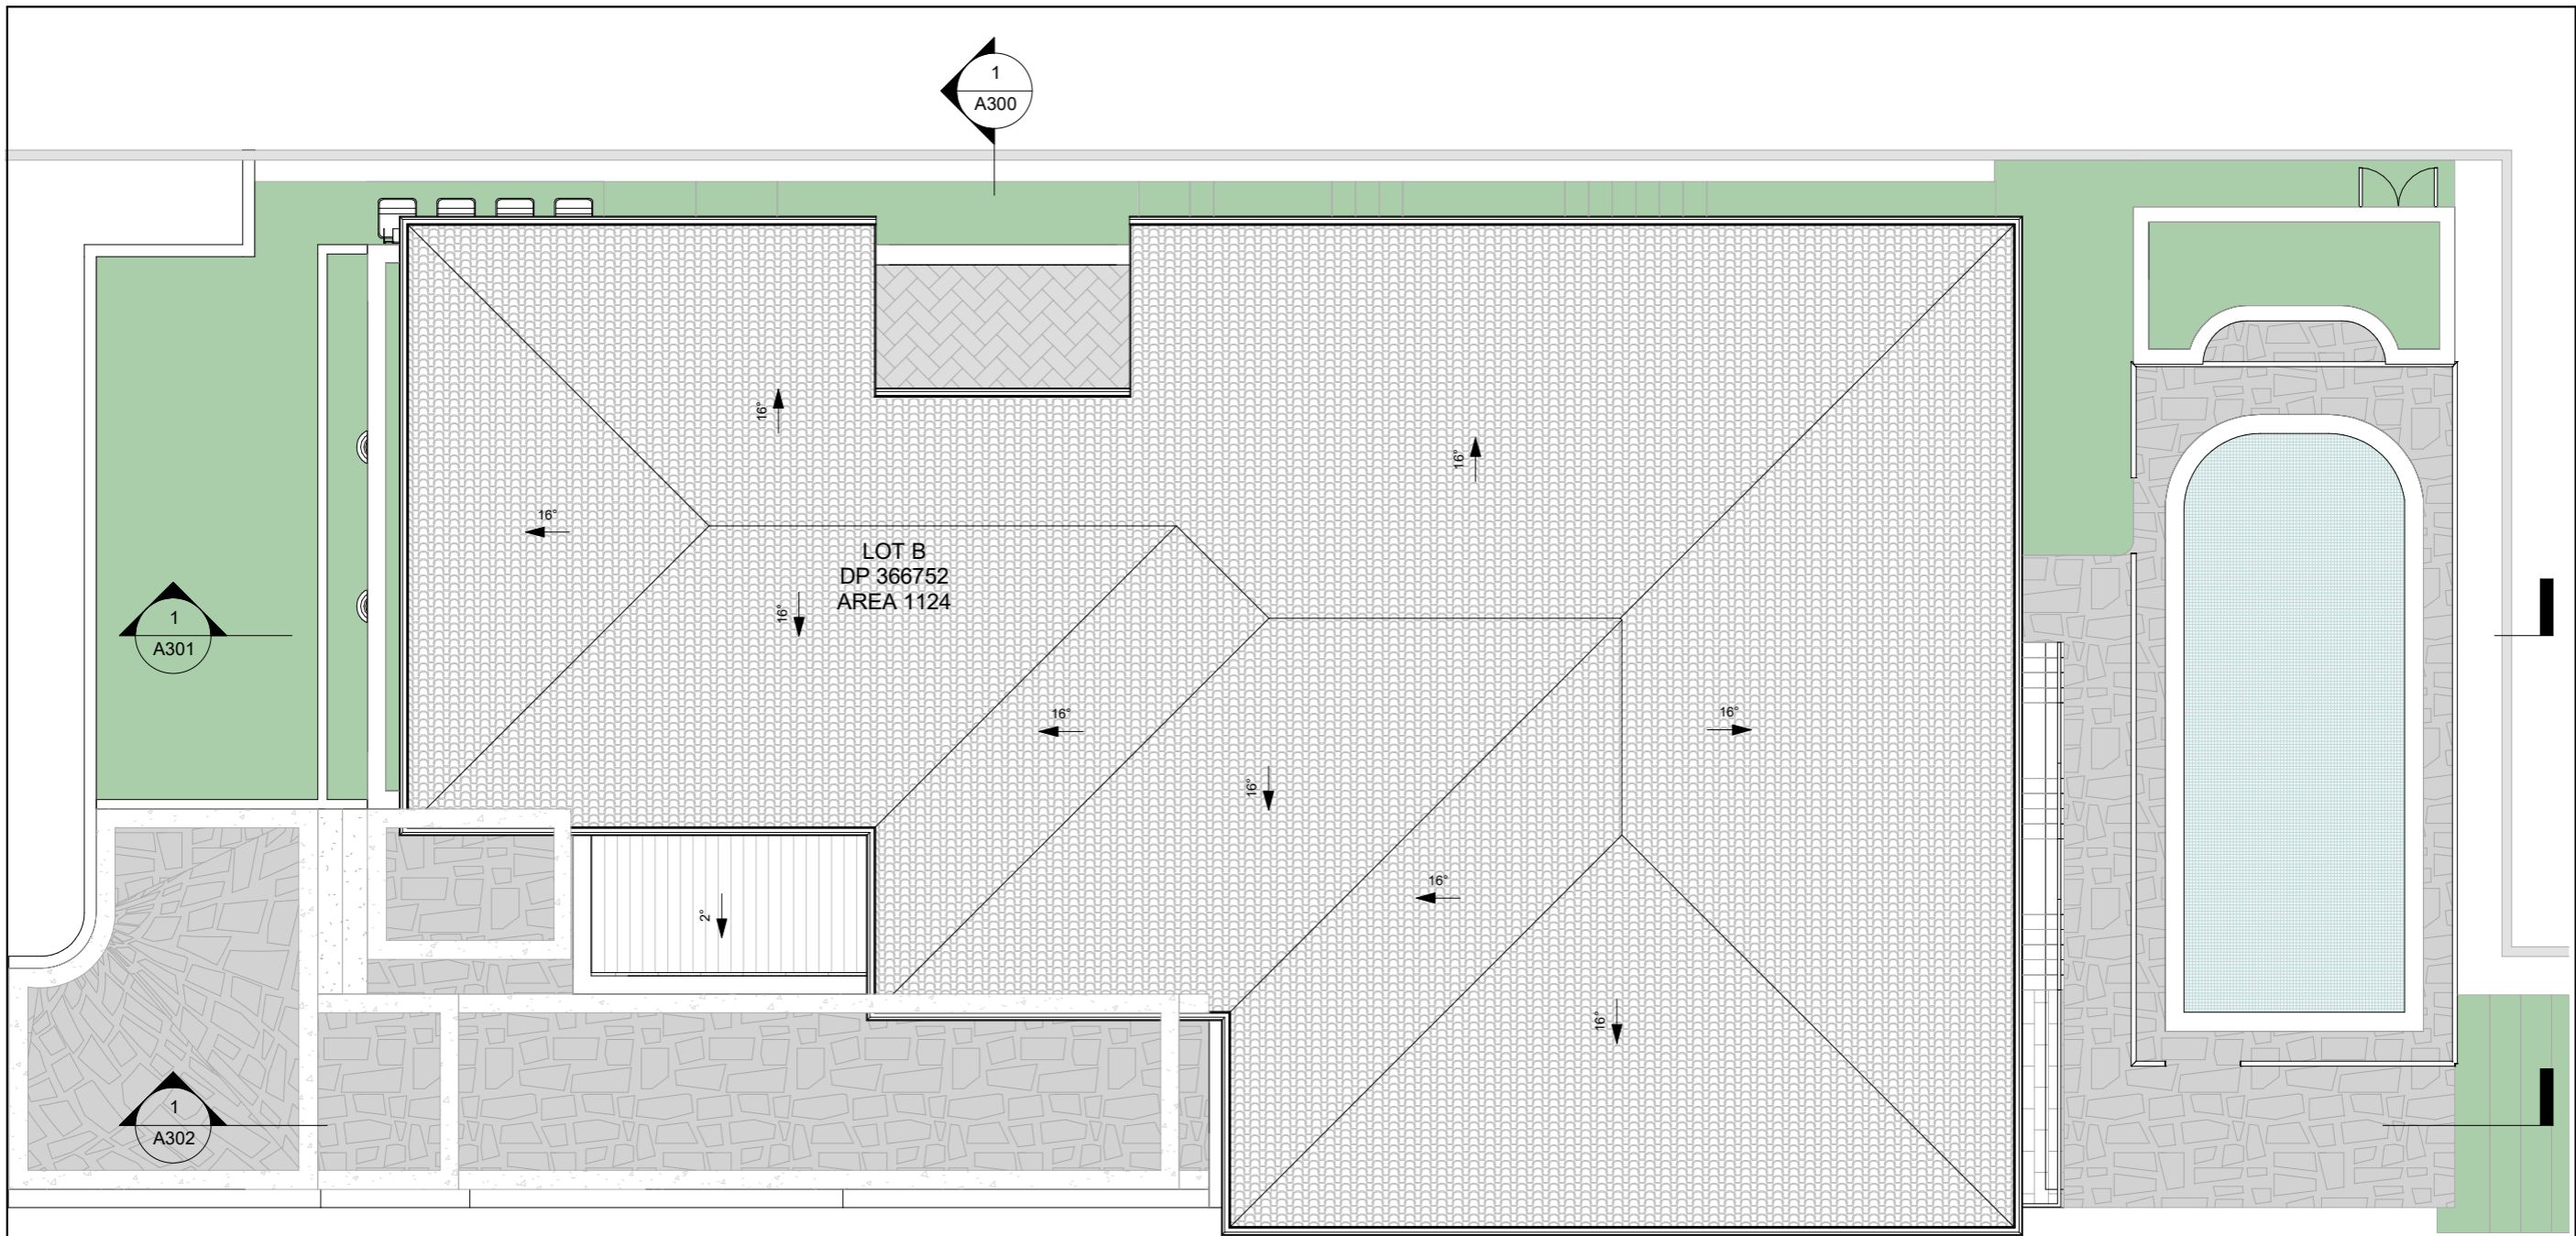

**ROOF PLAN**  
SCALE: 1 : 100 @ A3

**Drawing Disclaimer**

ALL DRAWINGS AND SPECIFICATIONS ARE THE SOLE PROPERTY OF JODIE CARTER DESIGN PTY LTD (JCD). WORK PERFORMED MUST BE DONE SO WITH JCD SUPERVISION. CONTRACTOR, BUILDER AND OTHER TRADES MUST VERIFY AND CONFIRM ALL DIMENSIONS AND SITE CONDITIONS INDEPENDENTLY BEFORE PROCEEDING WITH ANY WORK. ANY DISCREPANCY OR MODIFICATION MUST BE REPORTED TO JCD IN WRITING, PRIOR TO COMMENCEMENT OF WORK. FAILURE TO DO SO ABSOLVES JCD AND ITS EMPLOYEES FROM ANY AND ALL RESPONSIBILITY WITH WORK PERFORMED. DO NOT SCALE DRAWING.

ISSUED FOR CLIENT REVIEW

CIVIL WORX DESIGN

17964 Zengeza 4, Chitungwiza, Zimbabwe  
Ph: (263) 772 298 916  
E: mrcsjoe@gmail.com



No.	Description	Date

**JODIE CARTER**


**HSE FIVERR**

ROOF PLAN


Project number	2125
Date	Issue Date
Drawn by	SHINGIRAI COSTA JOE
Checked by	SHINGIRAI COSTA JOE

**A104**

Scale @ A3 1 : 100

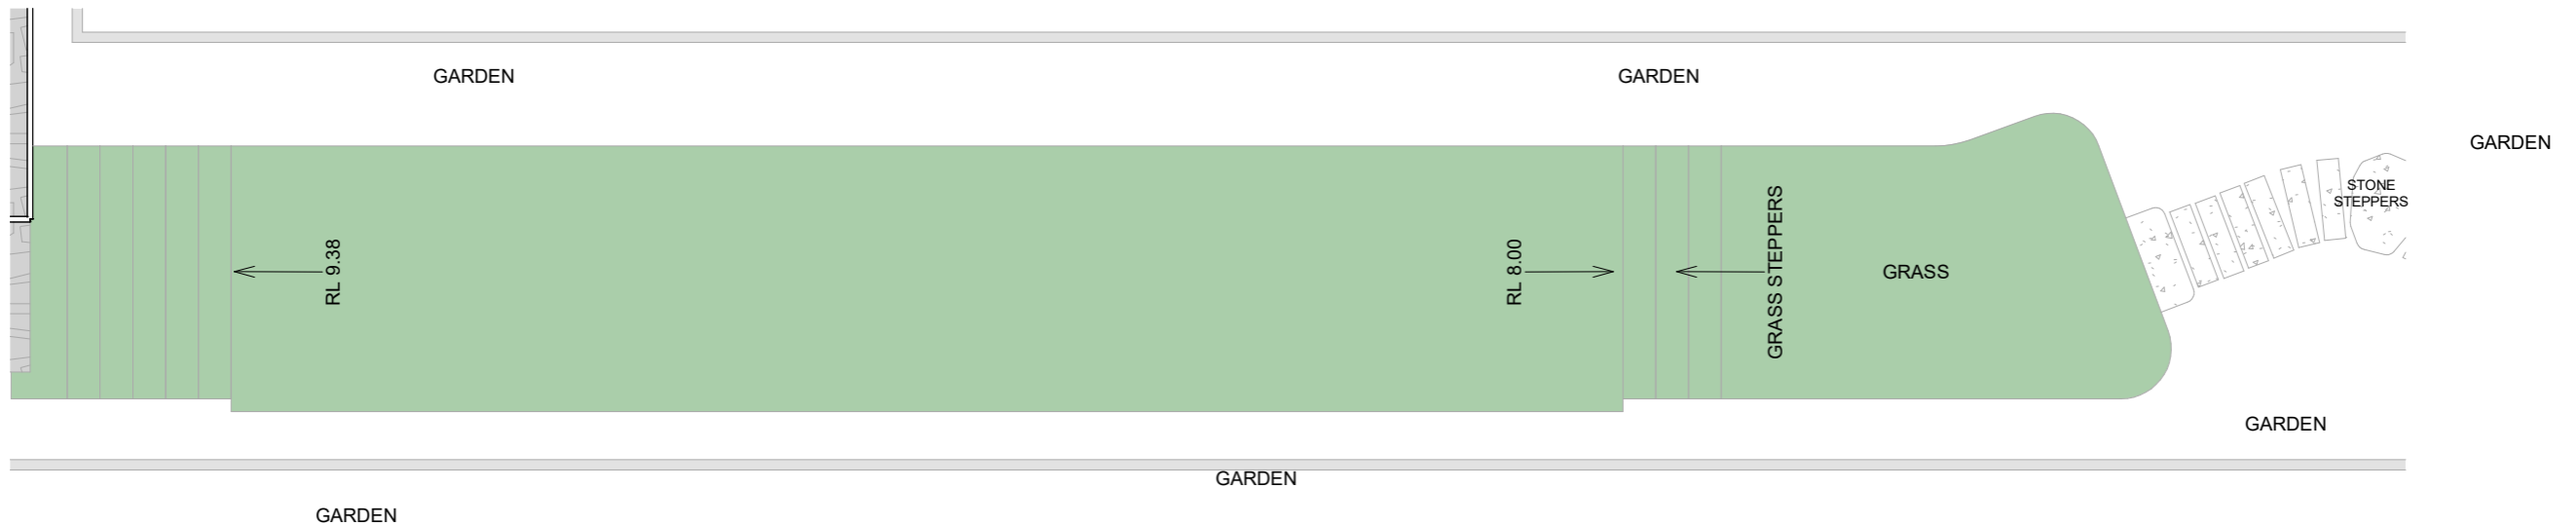

**LAWN PLAN**  
SCALE: 1 : 100 @ A3

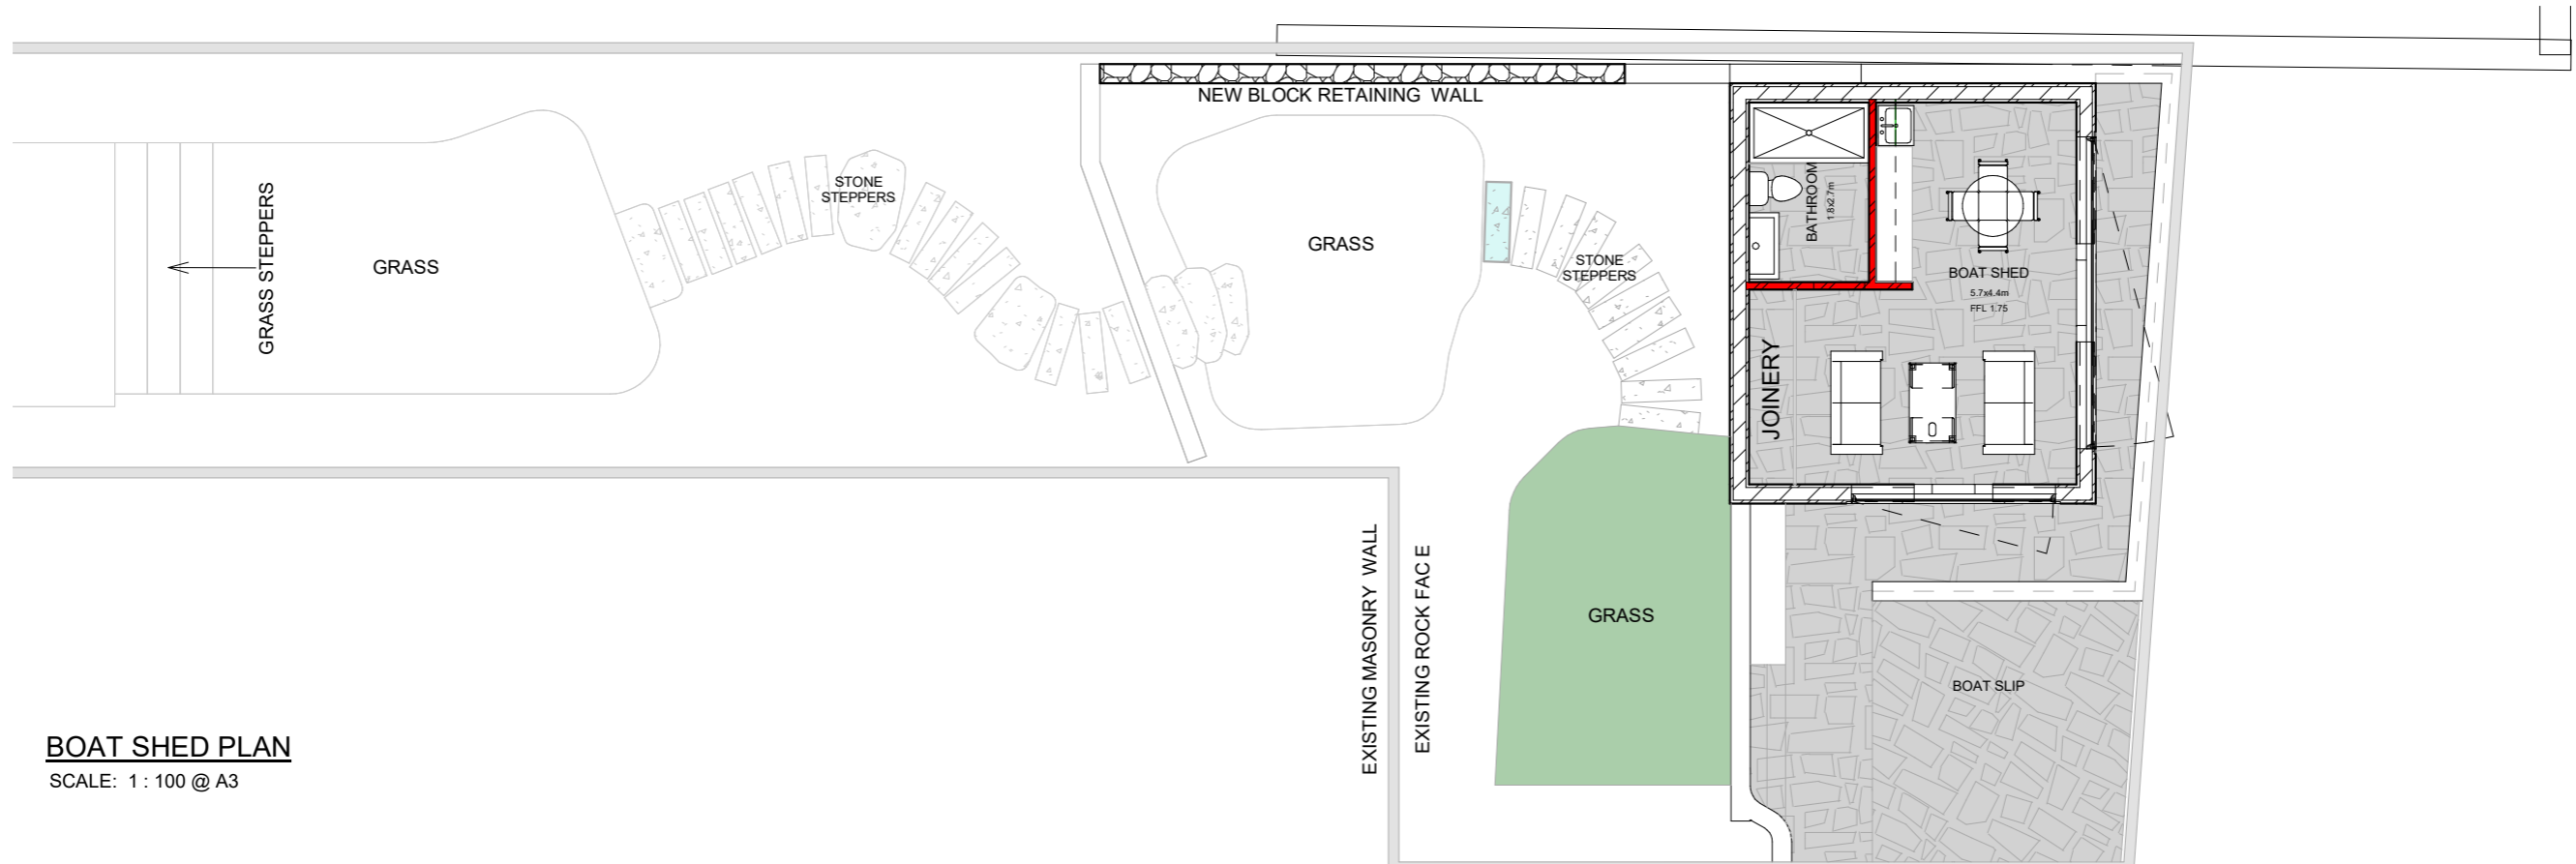

**BOAT SHED PLAN**  
SCALE: 1 : 100 @ A3

**Drawing Disclaimer**

ALL DRAWINGS AND SPECIFICATIONS ARE THE SOLE PROPERTY OF JODIE CARTER DESIGN PTY LTD (JCD). WORK PERFORMED MUST BE DONE SO WITH JCD SUPERVISION. CONTRACTOR, BUILDER AND OTHER TRADES MUST VERIFY AND CONFIRM ALL DIMENSIONS AND SITE CONDITIONS INDEPENDENTLY BEFORE PROCEEDING WITH ANY WORK. ANY DISCREPANCY OR MODIFICATION MUST BE REPORTED TO JCD IN WRITING, PRIOR TO COMMENCEMENT OF WORK. FAILURE TO DO SO ABSOLVES JCD AND ITS EMPLOYEES FROM ANY AND ALL RESPONSIBILITY WITH WORK PERFORMED. DO NOT SCALE DRAWING.

ISSUED FOR CLIENT REVIEW

CIVIL WORX DESIGN

17964 Zengeza 4, Chitungwiza, Zimbabwe  
Ph: (263) 772 298 916  
E: mrcsjoe@gmail.com



No.	Description	Date

**JODIE CARTER**  
**HSE FIVERR**

BOAT SHED PLAN

Project number	2125	<b>A105</b>
Date	Issue Date	
Drawn by	SHINGIRAI COSTA JOE	Scale @ A3
Checked by	SHINGIRAI COSTA JOE	
		1 : 100



**NORTH/EAST ELEVATION**

SCALE: 1 : 100 @ A3

**Drawing Disclaimer**

ALL DRAWINGS AND SPECIFICATIONS ARE THE SOLE PROPERTY OF JODIE CARTER DESIGN PTY LTD (JCD). WORK PERFORMED MUST BE DONE SO WITH JCD SUPERVISION. CONTRACTOR, BUILDER AND OTHER TRADES MUST VERIFY AND CONFIRM ALL DIMENSIONS AND SITE CONDITIONS INDEPENDENTLY BEFORE PROCEEDING WITH ANY WORK. ANY DISCREPANCY OR MODIFICATION MUST BE REPORTED TO JCD IN WRITING, PRIOR TO COMMENCEMENT OF WORK. FAILURE TO DO SO ABSOLVES JCD AND ITS EMPLOYEES FROM ANY AND ALL RESPONSIBILITY WITH WORK PERFORMED. DO NOT SCALE DRAWING.

ISSUED FOR CLIENT REVIEW

CIVIL WORX DESIGN

17964 Zengeza 4, Chitungwiza, Zimbabwe  
 Ph: (263) 772 298 916  
 E: mrscjoe@gmail.com



No.	Description	Date

**JODIE CARTER**


**HSE FIVERR**

NORTH/EAST ELEVATION

Project number	2125
Date	Issue Date
Drawn by	SHINGIRAI COSTA JOE
Checked by	SHINGIRAI COSTA JOE

**A200**

Scale @ A3 1 : 100

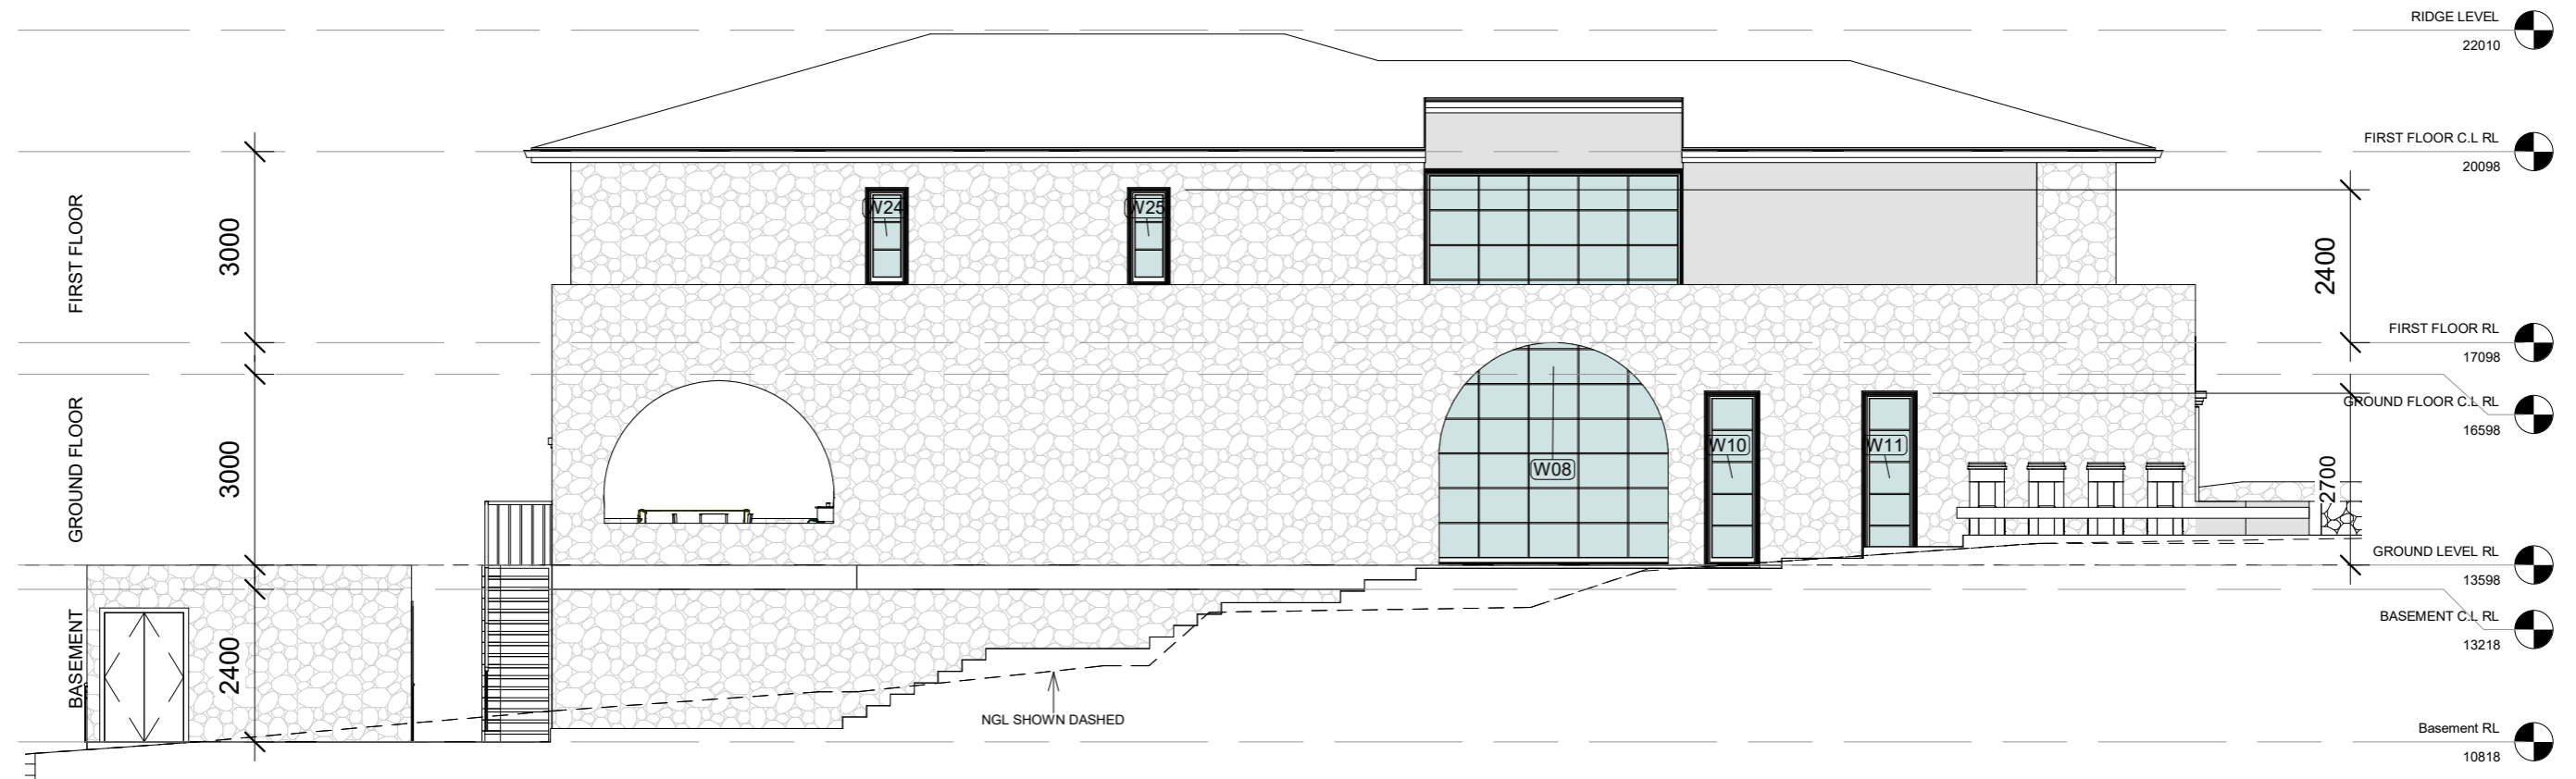

**NORTH/WEST ELEVATION**

SCALE: 1 : 100 @ A3

**Drawing Disclaimer**

ALL DRAWINGS AND SPECIFICATIONS ARE THE SOLE PROPERTY OF JODIE CARTER DESIGN PTY LTD (JCD). WORK PERFORMED MUST BE DONE SO WITH JCD SUPERVISION. CONTRACTOR, BUILDER AND OTHER TRADES MUST VERIFY AND CONFIRM ALL DIMENSIONS AND SITE CONDITIONS INDEPENDENTLY BEFORE PROCEEDING WITH ANY WORK. ANY DISCREPANCY OR MODIFICATION MUST BE REPORTED TO JCD IN WRITING, PRIOR TO COMMENCEMENT OF WORK. FAILURE TO DO SO ABSOLVES JCD AND ITS EMPLOYEES FROM ANY AND ALL RESPONSIBILITY WITH WORK PERFORMED. DO NOT SCALE DRAWING.

ISSUED FOR CLIENT REVIEW

CIVIL WORX DESIGN  
 17964 Zengeza 4, Chitungwiza, Zimbabwe  
 Ph: (263) 772 298 916  
 E: mrscjoe@gmail.com




No.	Description	Date

**JODIE CARTER**  
**HSE FIVERR**

NORTH/WEST ELEVATION		<b>A201</b>
Project number	2125	
Date	Issue Date	
Drawn by	SHINGIRAI COSTA JOE	
Checked by	SHINGIRAI COSTA JOE	Scale @ A3
		1 : 100



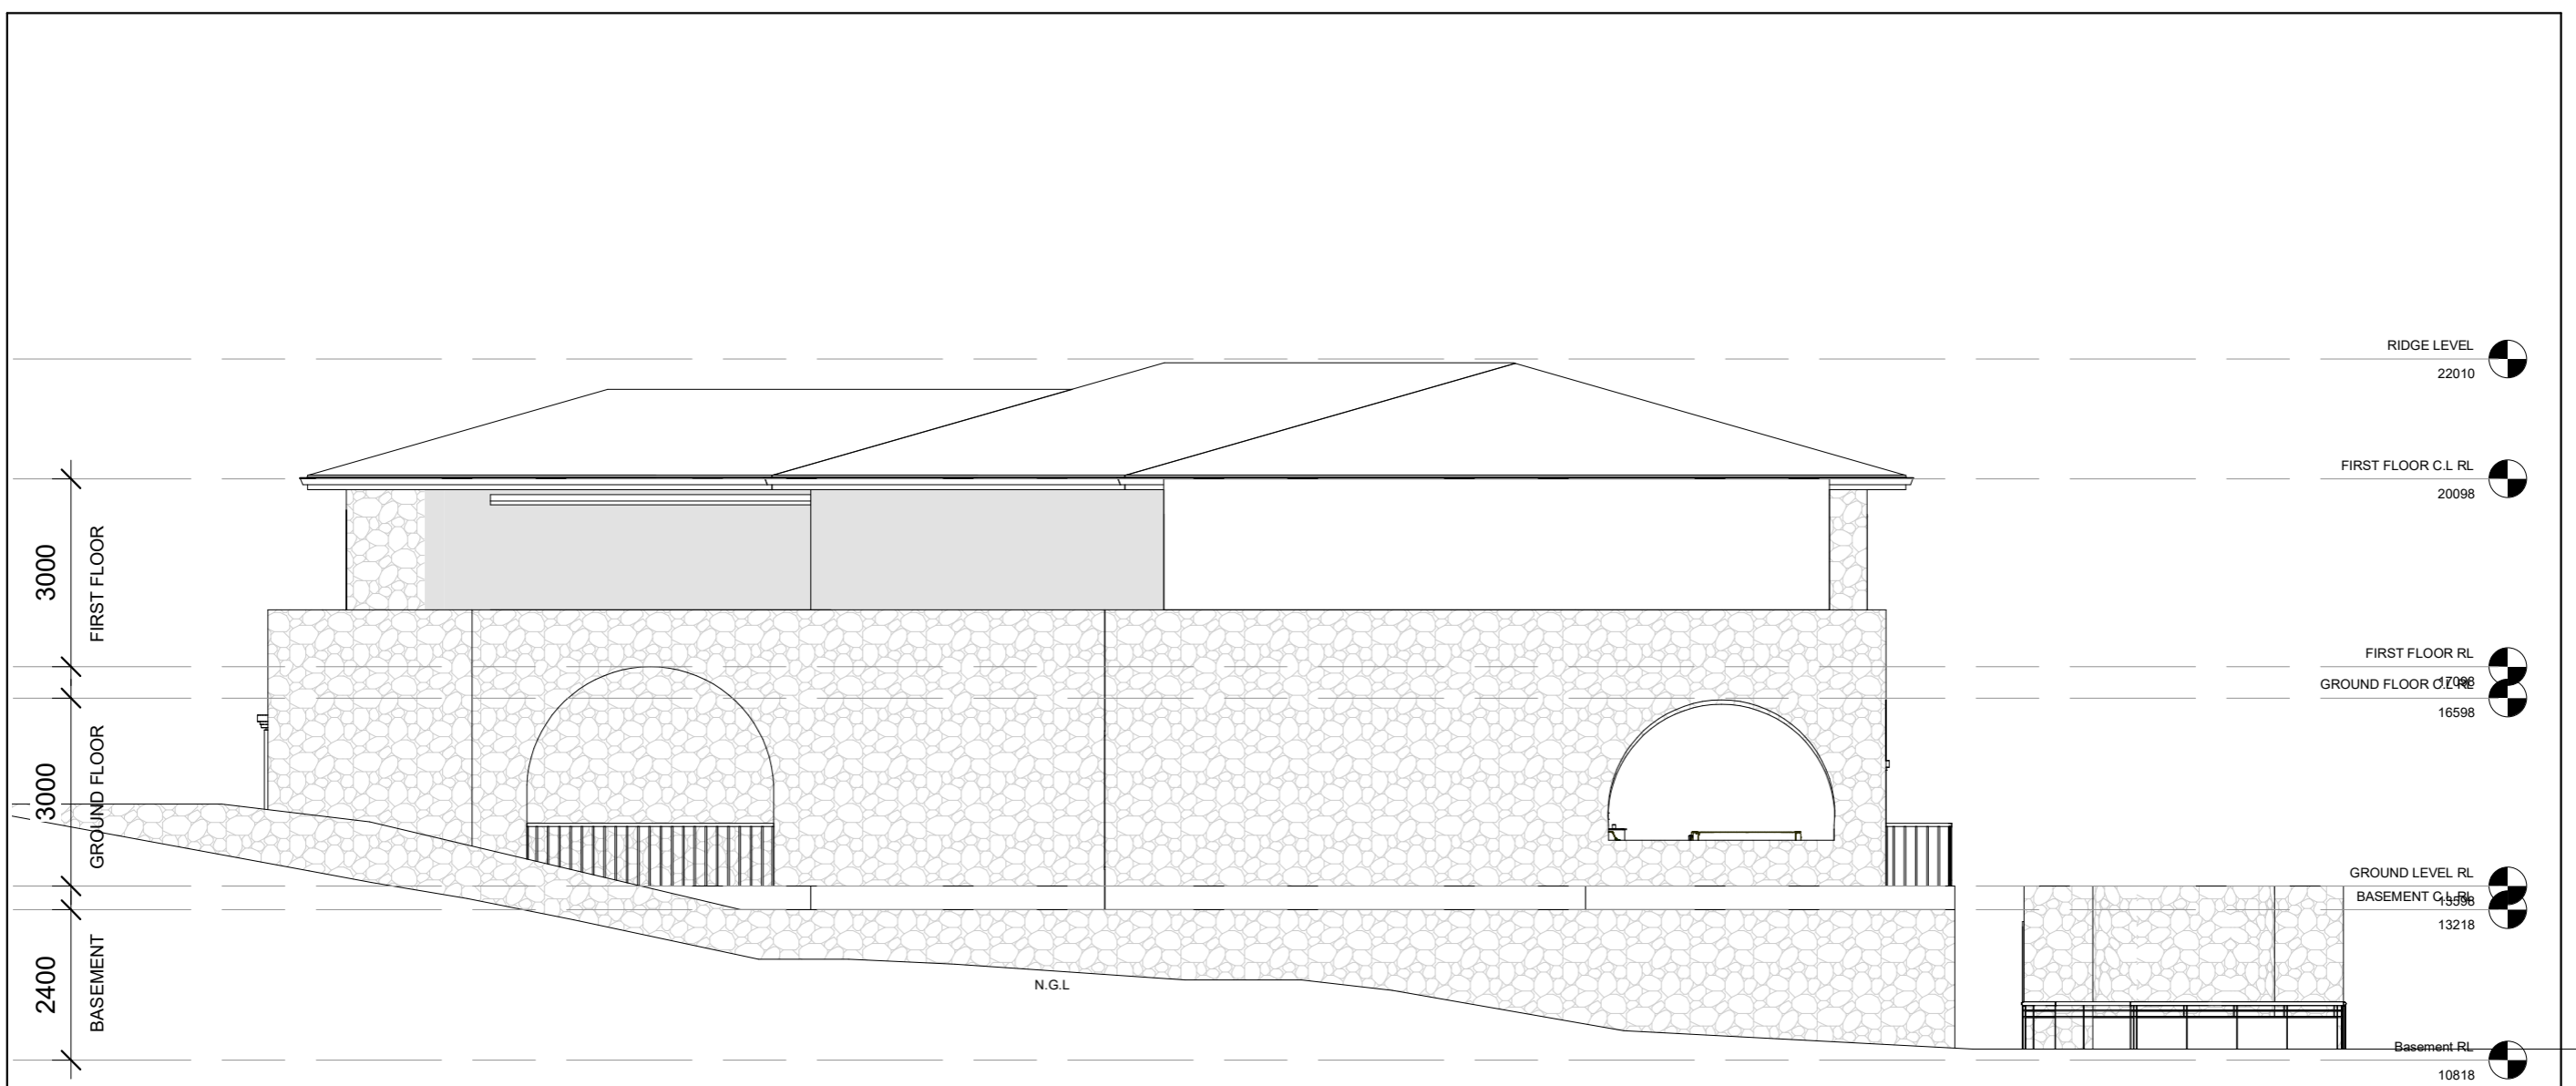

**SOUTH/EAST ELEVATION**


SCALE: 1 : 100 @ A3

**Drawing Disclaimer**

ALL DRAWINGS AND SPECIFICATIONS ARE THE SOLE PROPERTY OF JODIE CARTER DESIGN PTY LTD (JCD). WORK PERFORMED MUST BE DONE SO WITH JCD SUPERVISION. CONTRACTOR, BUILDER AND OTHER TRADES MUST VERIFY AND CONFIRM ALL DIMENSIONS AND SITE CONDITIONS INDEPENDENTLY BEFORE PROCEEDING WITH ANY WORK. ANY DISCREPANCY OR MODIFICATION MUST BE REPORTED TO JCD IN WRITING, PRIOR TO COMMENCEMENT OF WORK. FAILURE TO DO SO ABSOLVES JCD AND ITS EMPLOYEES FROM ANY AND ALL RESPONSIBILITY WITH WORK PERFORMED. DO NOT SCALE DRAWING.

**ISSUED FOR CLIENT REVIEW**

CIVIL WORX DESIGN  
 17964 Zengeza 4, Chitungwiza, Zimbabwe  
 Ph: (263) 772 298 916  
 E: mrscjoe@gmail.com



No.	Description	Date

**JODIE CARTER**  
**HSE FIVERR**

**SOUTH/EAST ELEVATION**

Project number	2125	<b>A202</b>
Date	Issue Date	
Drawn by	SHINGIRAI COSTA JOE	
Checked by	SHINGIRAI COSTA JOE	
Scale @ A3		1 : 100



**SOUTH/WEST ELEVATION**

SCALE: 1 : 100 @ A3

**Drawing Disclaimer**

ALL DRAWINGS AND SPECIFICATIONS ARE THE SOLE PROPERTY OF JODIE CARTER DESIGN PTY LTD (JCD). WORK PERFORMED MUST BE DONE SO WITH JCD SUPERVISION. CONTRACTOR, BUILDER AND OTHER TRADES MUST VERIFY AND CONFIRM ALL DIMENSIONS AND SITE CONDITIONS INDEPENDENTLY BEFORE PROCEEDING WITH ANY WORK. ANY DISCREPANCY OR MODIFICATION MUST BE REPORTED TO JCD IN WRITING, PRIOR TO COMMENCEMENT OF WORK. FAILURE TO DO SO ABSOLVES JCD AND ITS EMPLOYEES FROM ANY AND ALL RESPONSIBILITY WITH WORK PERFORMED. DO NOT SCALE DRAWING.

ISSUED FOR CLIENT REVIEW

CIVIL WORX DESIGN

17964 Zengeza 4, Chitungwiza, Zimbabwe  
 Ph: (263) 772 298 916  
 E: mrscjoe@gmail.com



No.	Description	Date

**JODIE CARTER**


**HSE FIVERR**

SOUTH/WEST ELEVATION


Project number	2125
Date	Issue Date
Drawn by	SHINGIRAI COSTA JOE
Checked by	SHINGIRAI COSTA JOE

**A203**


Scale @ A3 1 : 100

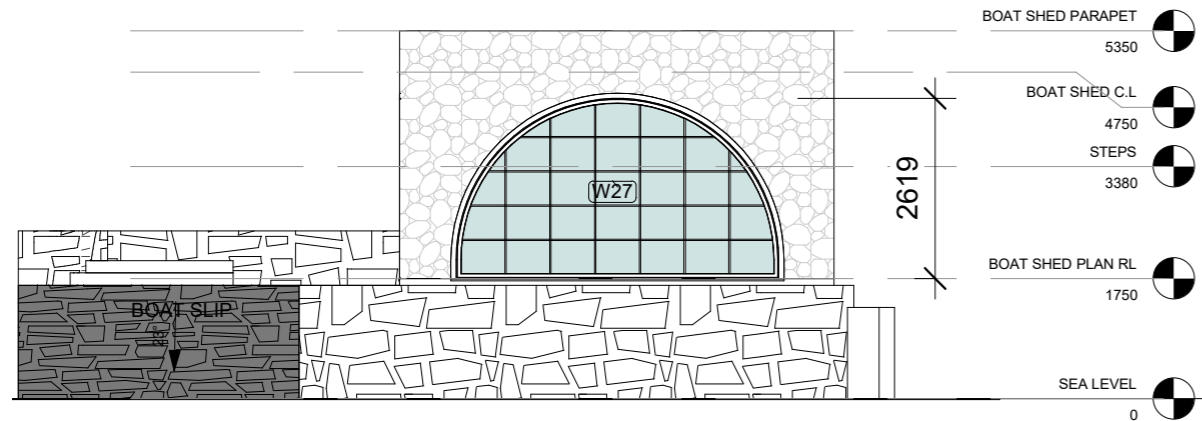


**NORTH/EAST**  
SCALE: 1 : 100 @ A3

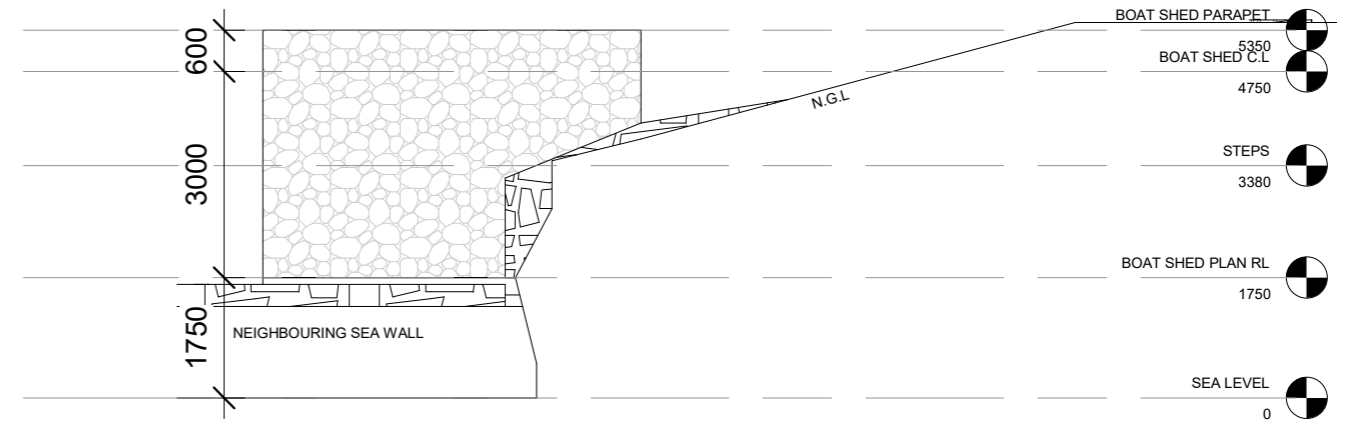

**NORTH/WEST**  
SCALE: 1 : 100 @ A3

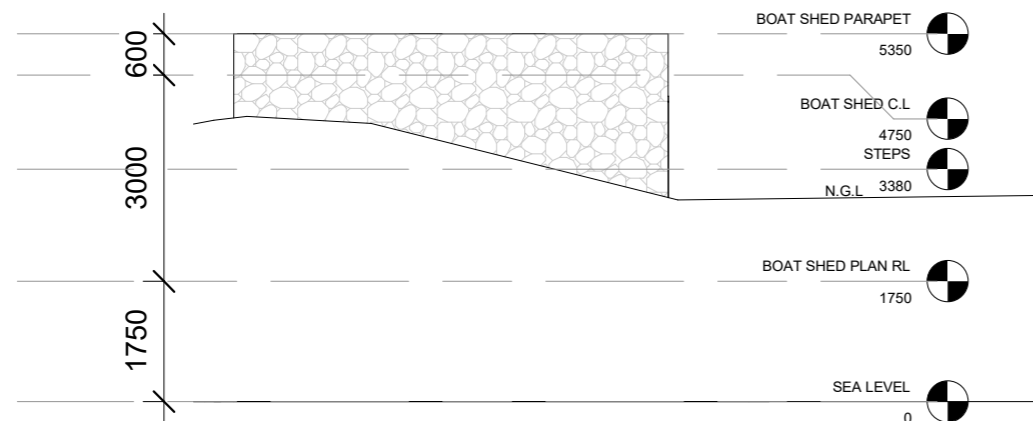

**SOUTH/WEST**  
SCALE: 1 : 100 @ A3

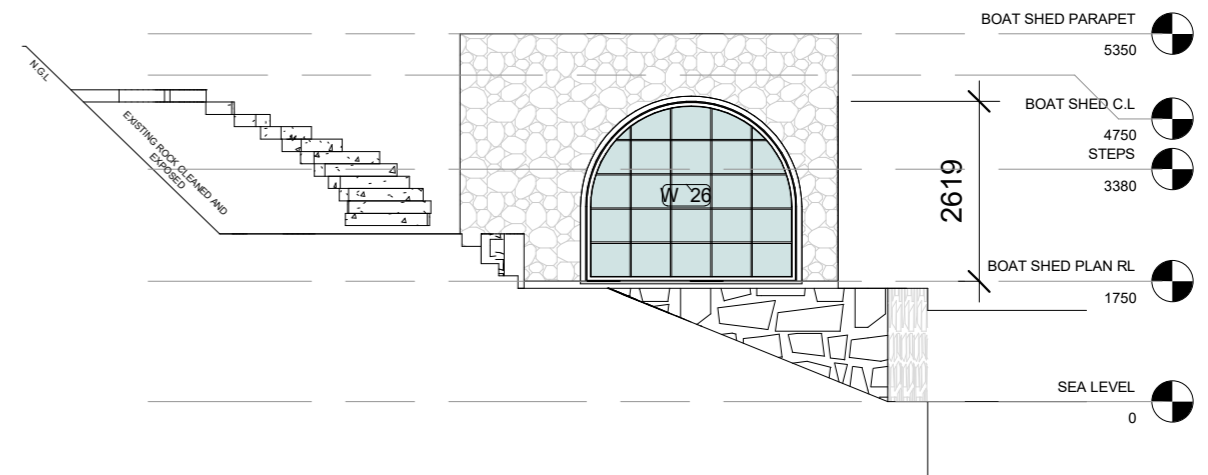

**SOUTH/EAST**  
SCALE: 1 : 100 @ A3

**Drawing Disclaimer**

ALL DRAWINGS AND SPECIFICATIONS ARE THE SOLE PROPERTY OF JODIE CARTER DESIGN PTY LTD (JCD). WORK PERFORMED MUST BE DONE SO WITH JCD SUPERVISION. CONTRACTOR, BUILDER AND OTHER TRADES MUST VERIFY AND CONFIRM ALL DIMENSIONS AND SITE CONDITIONS INDEPENDENTLY BEFORE PROCEEDING WITH ANY WORK. ANY DISCREPANCY OR MODIFICATION MUST BE REPORTED TO JCD IN WRITING, PRIOR TO COMMENCEMENT OF WORK. FAILURE TO DO SO ABSOLVES JCD AND ITS EMPLOYEES FROM ANY AND ALL RESPONSIBILITY WITH WORK PERFORMED. DO NOT SCALE DRAWING.

ISSUED FOR CLIENT REVIEW

CIVIL WORX DESIGN

17964 Zengeza 4, Chitungwiza, Zimbabwe  
Ph: (263) 772 298 916  
E: mrscoje@gmail.com




No.	Description	Date

**JODIE CARTER**  
**HSE FIVERR**

**BOAT SHED ELEVATIONS**

Project number	2125	<b>A204</b>
Date	Issue Date	
Drawn by	SHINGIRAI COSTA JOE	
Checked by	SHINGIRAI COSTA JOE	
Scale @ A3		1 : 100

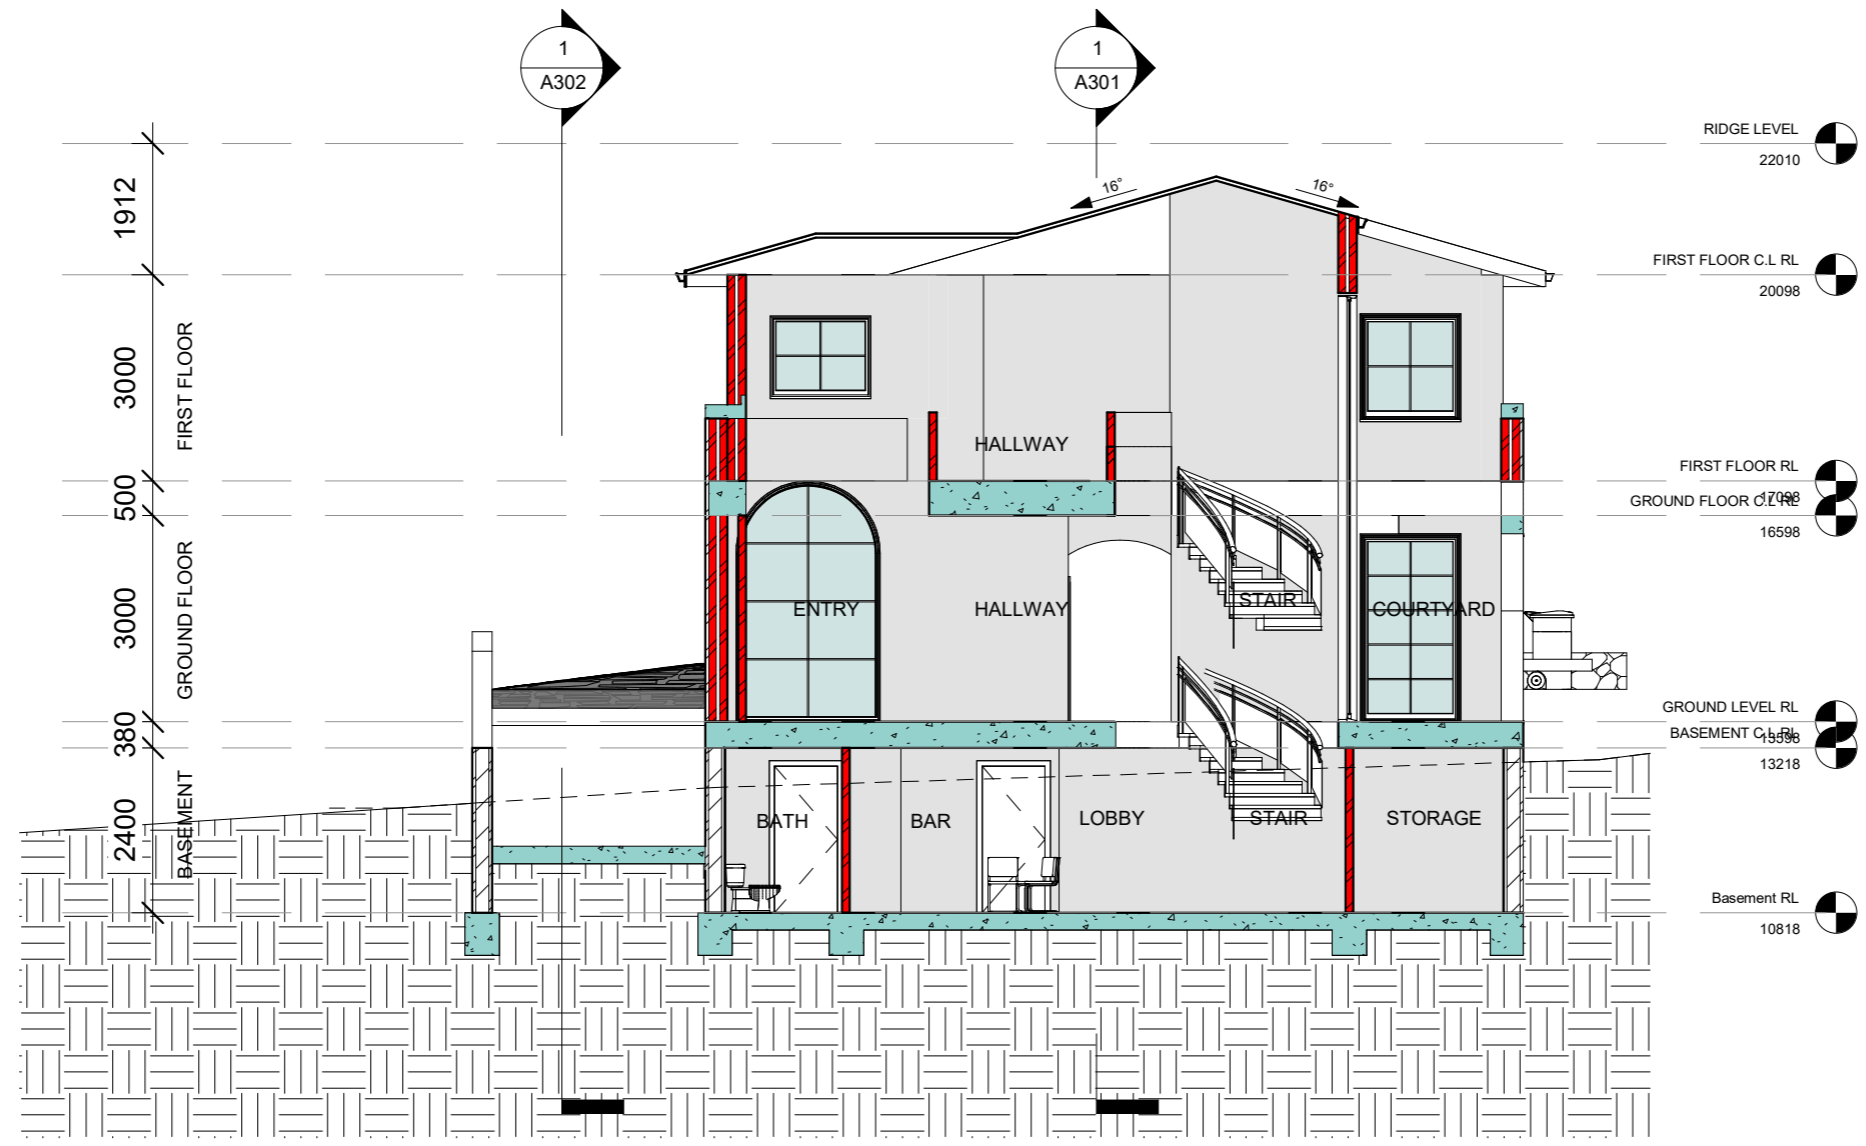


**Section A-A**  
SCALE: 1 : 100 @ A3

**Drawing Disclaimer**  
ALL DRAWINGS AND SPECIFICATIONS ARE THE SOLE PROPERTY OF JODIE CARTER DESIGN PTY LTD (JCD). WORK PERFORMED MUST BE DONE SO WITH JCD SUPERVISION. CONTRACTOR, BUILDER AND OTHER TRADES MUST VERIFY AND CONFIRM ALL DIMENSIONS AND SITE CONDITIONS INDEPENDENTLY BEFORE PROCEEDING WITH ANY WORK. ANY DISCREPANCY OR MODIFICATION MUST BE REPORTED TO JCD IN WRITING, PRIOR TO COMMENCEMENT OF WORK. FAILURE TO DO SO ABSOLVES JCD AND ITS EMPLOYEES FROM ANY AND ALL RESPONSIBILITY WITH WORK PERFORMED. DO NOT SCALE DRAWING.

ISSUED FOR CLIENT REVIEW

CIVIL WORX DESIGN  
17964 Zengeza 4, Chitungwiza, Zimbabwe  
Ph: (263) 772 298 916  
E: mrcsjoe@gmail.com




No.	Description	Date

**JODIE CARTER**  
**HSE FIVERR**

**SECTION A-A**

Project number	2125	<b>A300</b>
Date	Issue Date	
Drawn by	SHINGIRAI COSTA JOE	
Checked by	SHINGIRAI COSTA JOE	
Scale @ A3		1 : 100

5/7/2022 10:27:48 AM

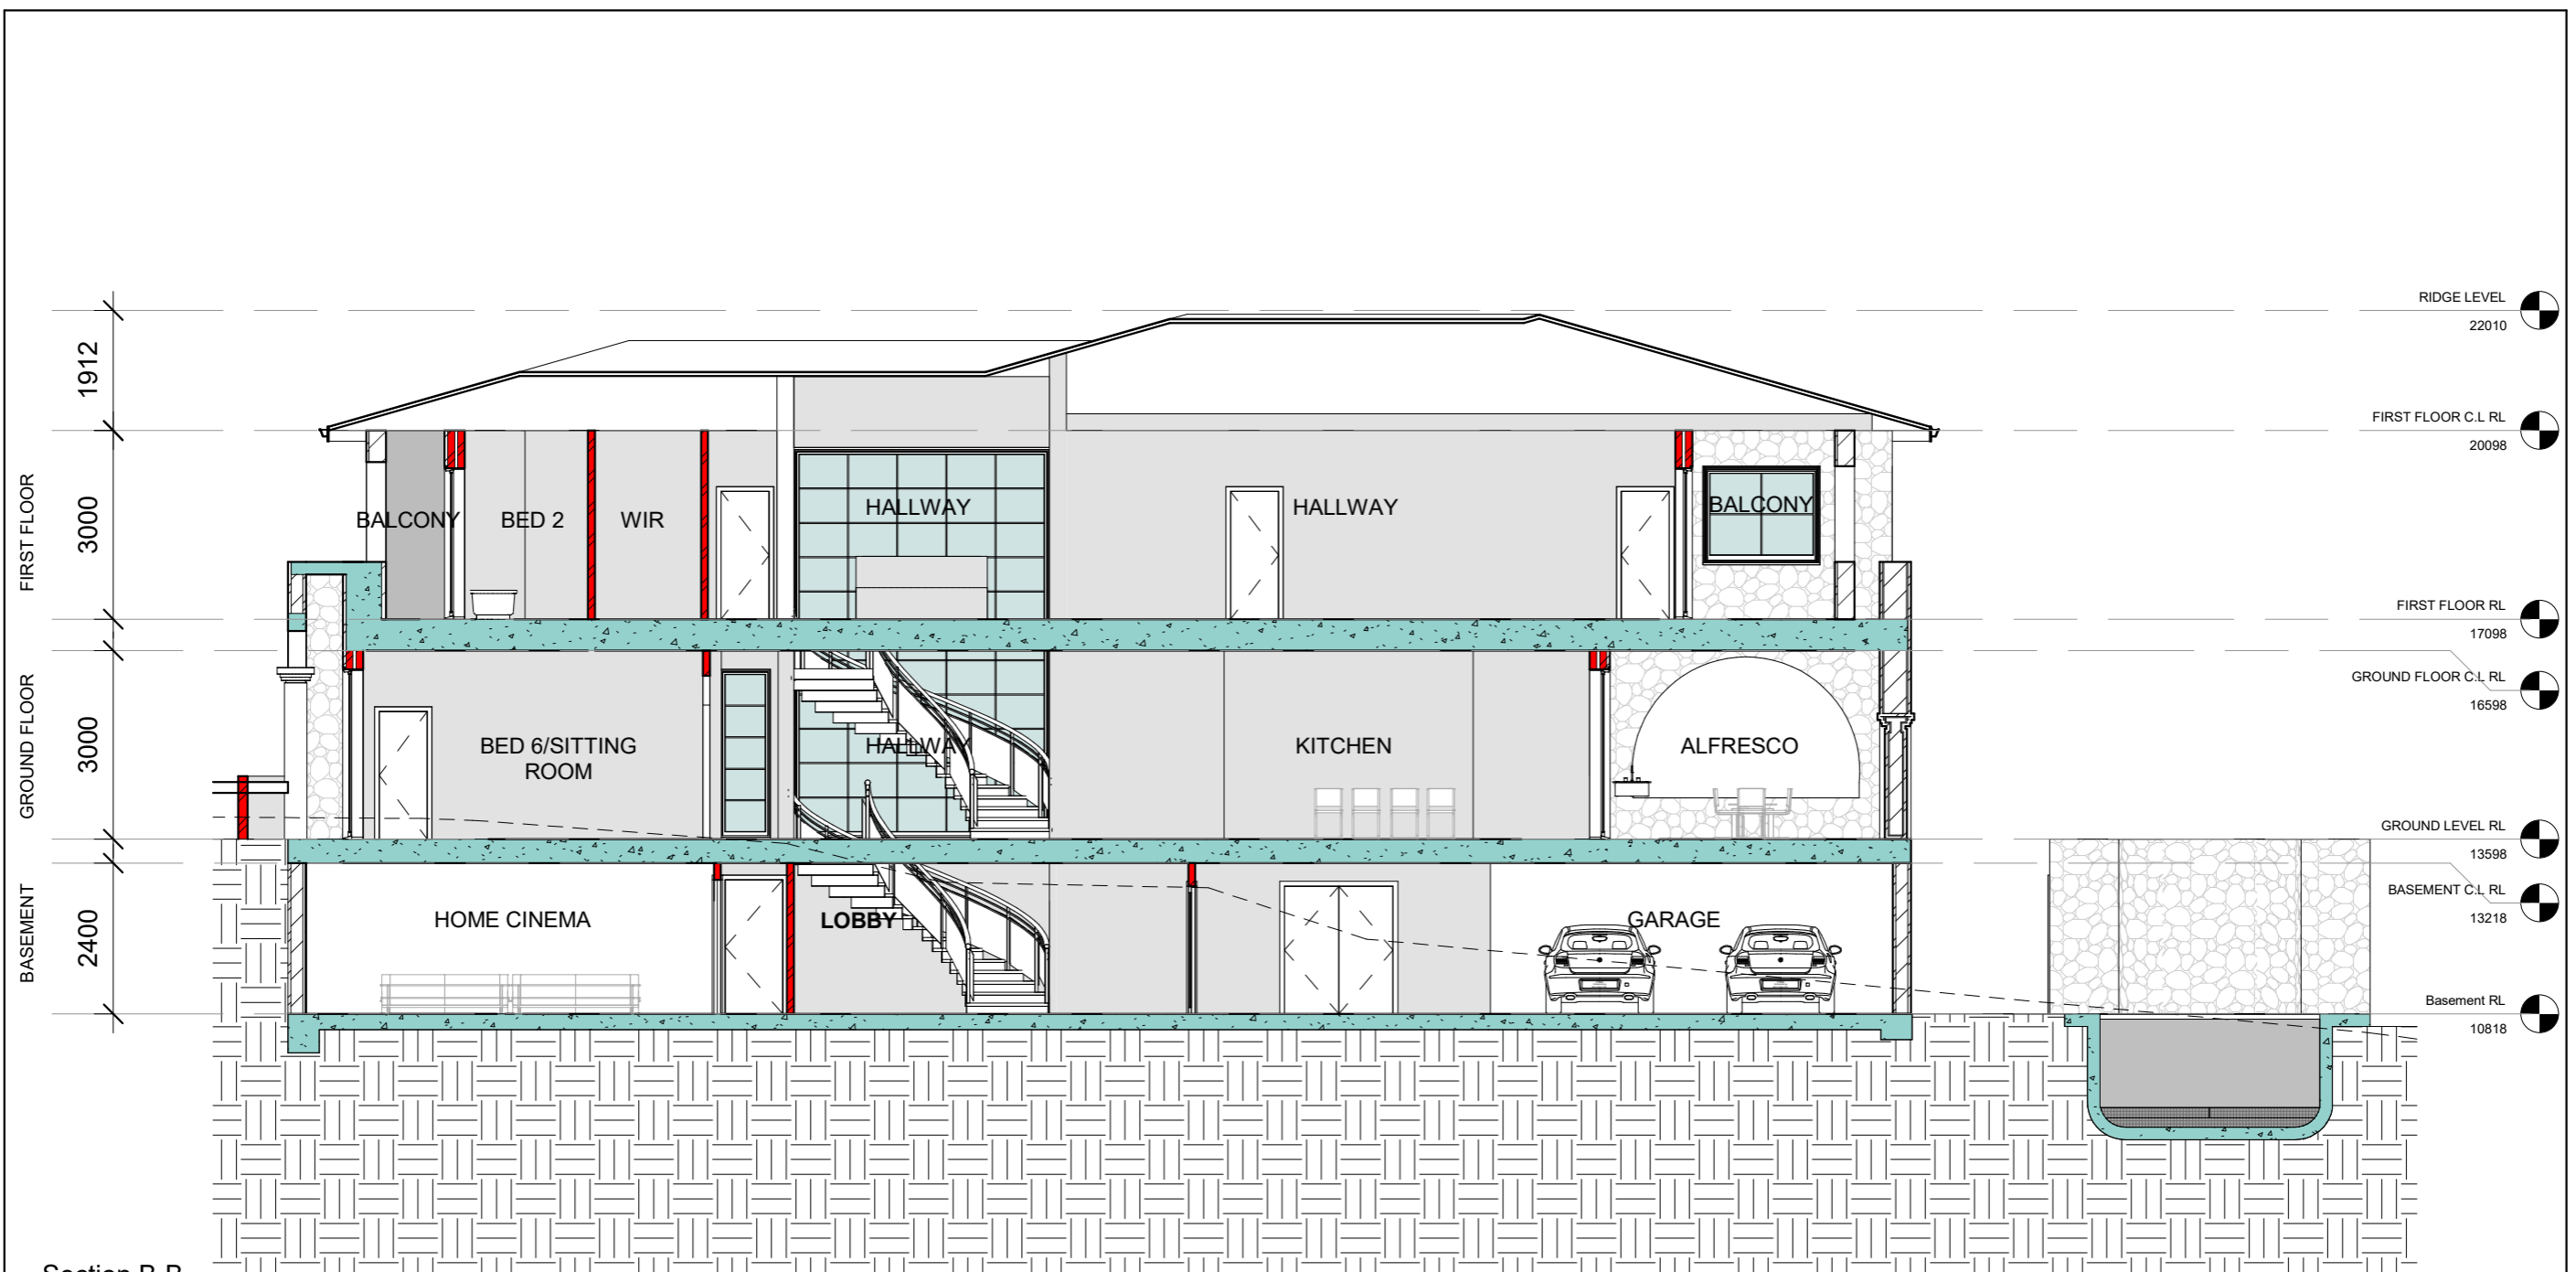

**Section B-B**  
SCALE: 1 : 100 @ A3

**Drawing Disclaimer**  
ALL DRAWINGS AND SPECIFICATIONS ARE THE SOLE PROPERTY OF JODIE CARTER DESIGN PTY LTD (JCD). WORK PERFORMED MUST BE DONE SO WITH JCD SUPERVISION. CONTRACTOR, BUILDER AND OTHER TRADES MUST VERIFY AND CONFIRM ALL DIMENSIONS AND SITE CONDITIONS INDEPENDENTLY BEFORE PROCEEDING WITH ANY WORK. ANY DISCREPANCY OR MODIFICATION MUST BE REPORTED TO JCD IN WRITING, PRIOR TO COMMENCEMENT OF WORK. FAILURE TO DO SO ABSOLVES JCD AND ITS EMPLOYEES FROM ANY AND ALL RESPONSIBILITY WITH WORK PERFORMED. DO NOT SCALE DRAWING.

ISSUED FOR CLIENT REVIEW

CIVIL WORX DESIGN

17964 Zengeza 4, Chitungwiza, Zimbabwe  
Ph: (263) 772 298 916  
E: mrcsjoe@gmail.com



No.	Description	Date

JODIE CARTER


HSE FIVERR

Section B-B

Project number	2125
Date	Issue Date
Drawn by	SHINGIRAI COSTA JOE
Checked by	SHINGIRAI COSTA JOE

A301

Scale @ A3 1 : 100

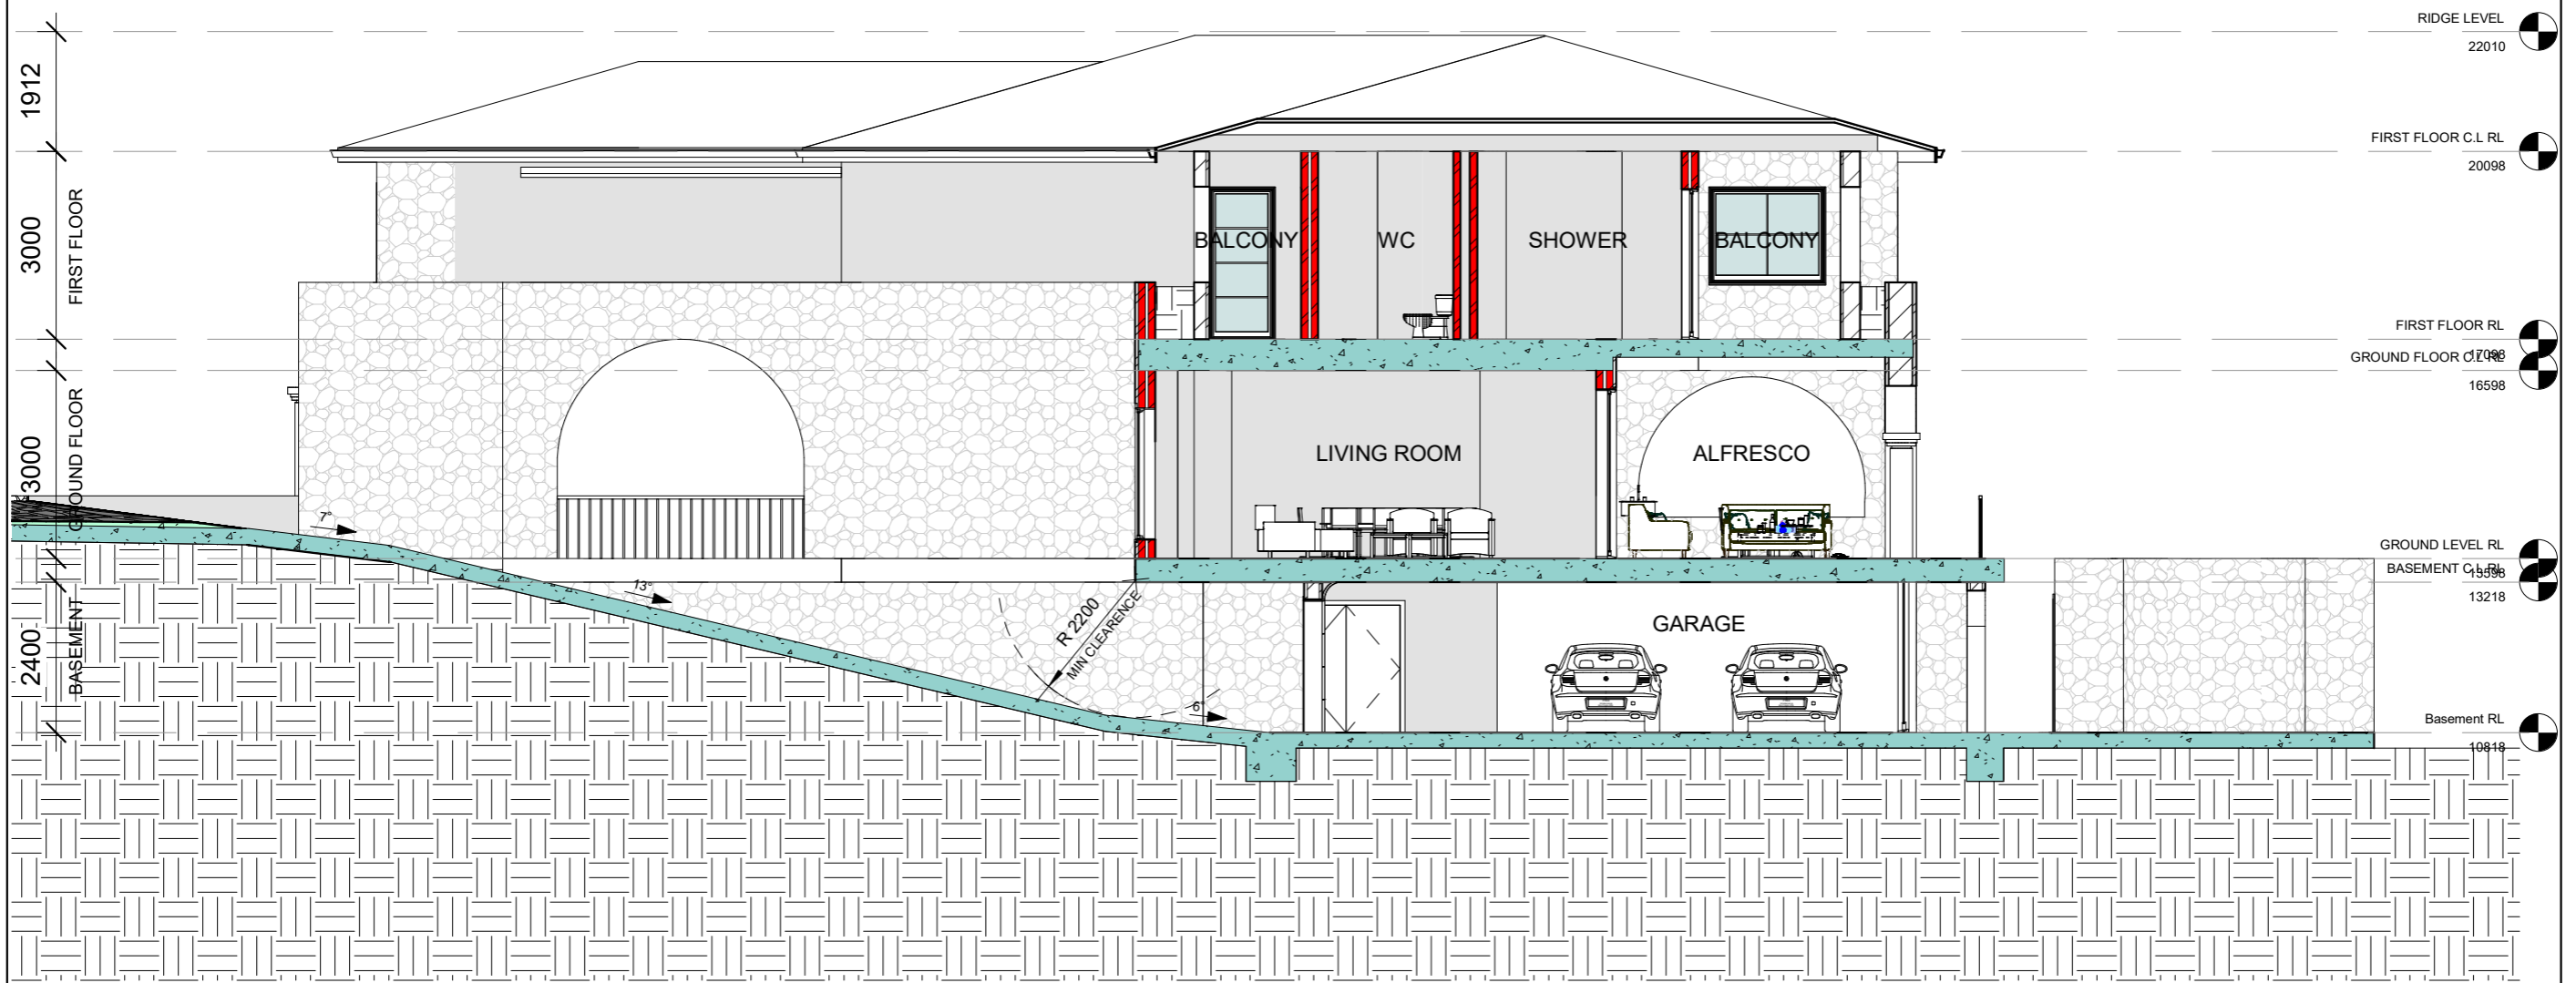

**Section C-C**  
SCALE: 1 : 100 @ A3

**Drawing Disclaimer**  
ALL DRAWINGS AND SPECIFICATIONS ARE THE SOLE PROPERTY OF JODIE CARTER DESIGN PTY LTD (JCD). WORK PERFORMED MUST BE DONE SO WITH JCD SUPERVISION. CONTRACTOR, BUILDER AND OTHER TRADES MUST VERIFY AND CONFIRM ALL DIMENSIONS AND SITE CONDITIONS INDEPENDENTLY BEFORE PROCEEDING WITH ANY WORK. ANY DISCREPANCY OR MODIFICATION MUST BE REPORTED TO JCD IN WRITING, PRIOR TO COMMENCEMENT OF WORK. FAILURE TO DO SO ABSOLVES JCD AND ITS EMPLOYEES FROM ANY AND ALL RESPONSIBILITY WITH WORK PERFORMED. DO NOT SCALE DRAWING.

ISSUED FOR CLIENT REVIEW

CIVIL WORX DESIGN  
17964 Zengeza 4, Chitungwiza, Zimbabwe  
Ph: (263) 772 298 916  
E: mrscjoe@gmail.com



No.	Description	Date

**JODIE CARTER**  
**HSE FIVERR**

SECTION C-C		A302
Project number	2125	
Date	Issue Date	
Drawn by	SHINGIRAI COSTA JOE	
Checked by	SHINGIRAI COSTA JOE	
Scale @ A3	1 : 100	