



GROUND FLOOR PLAN

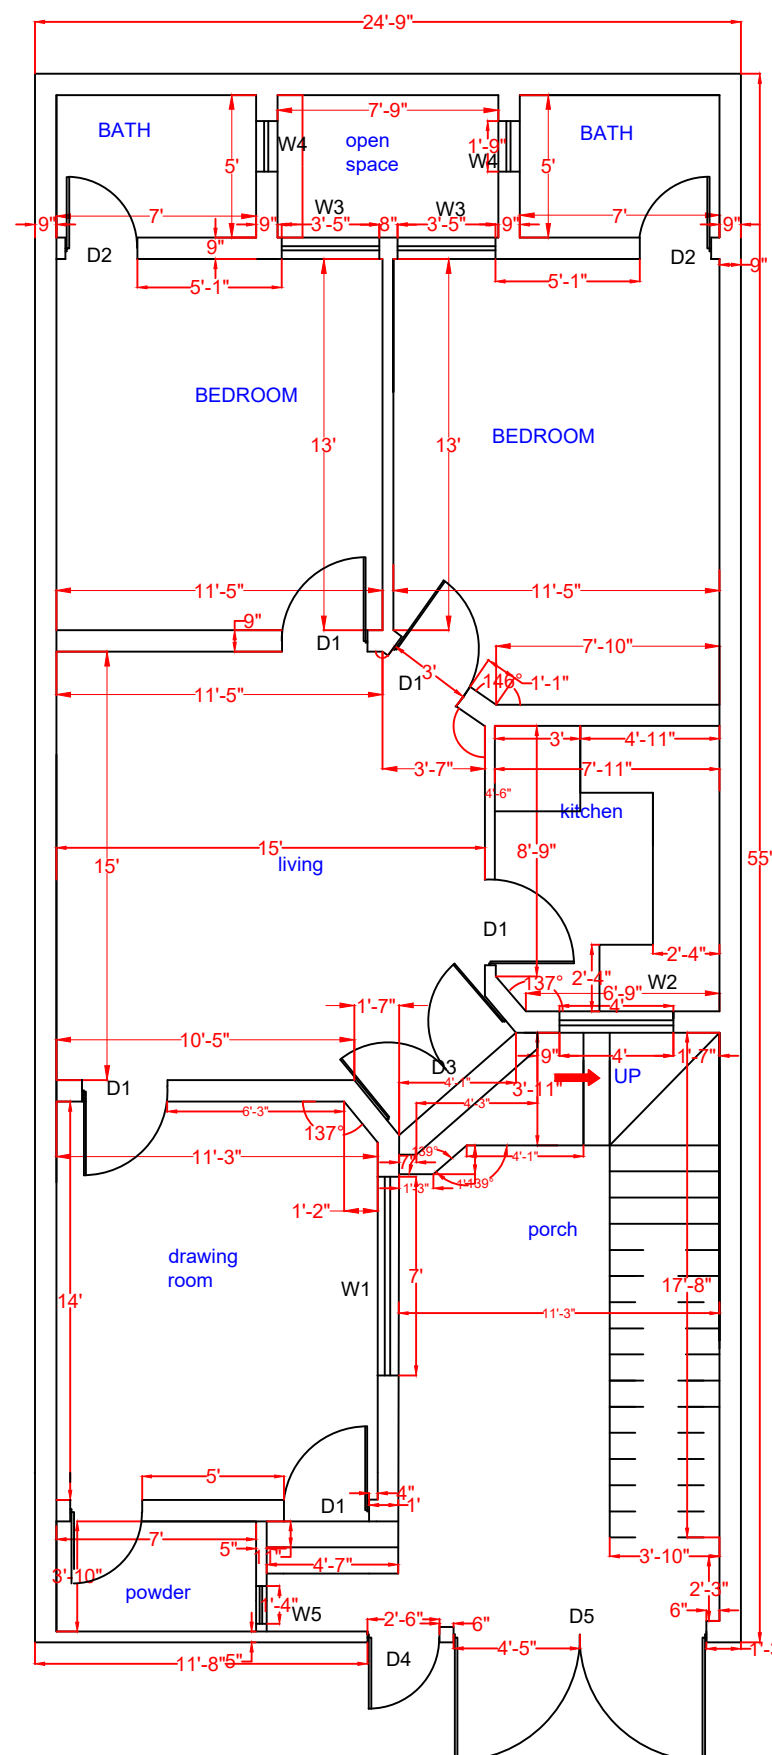


GROUND FLOOR WORKING PLAN

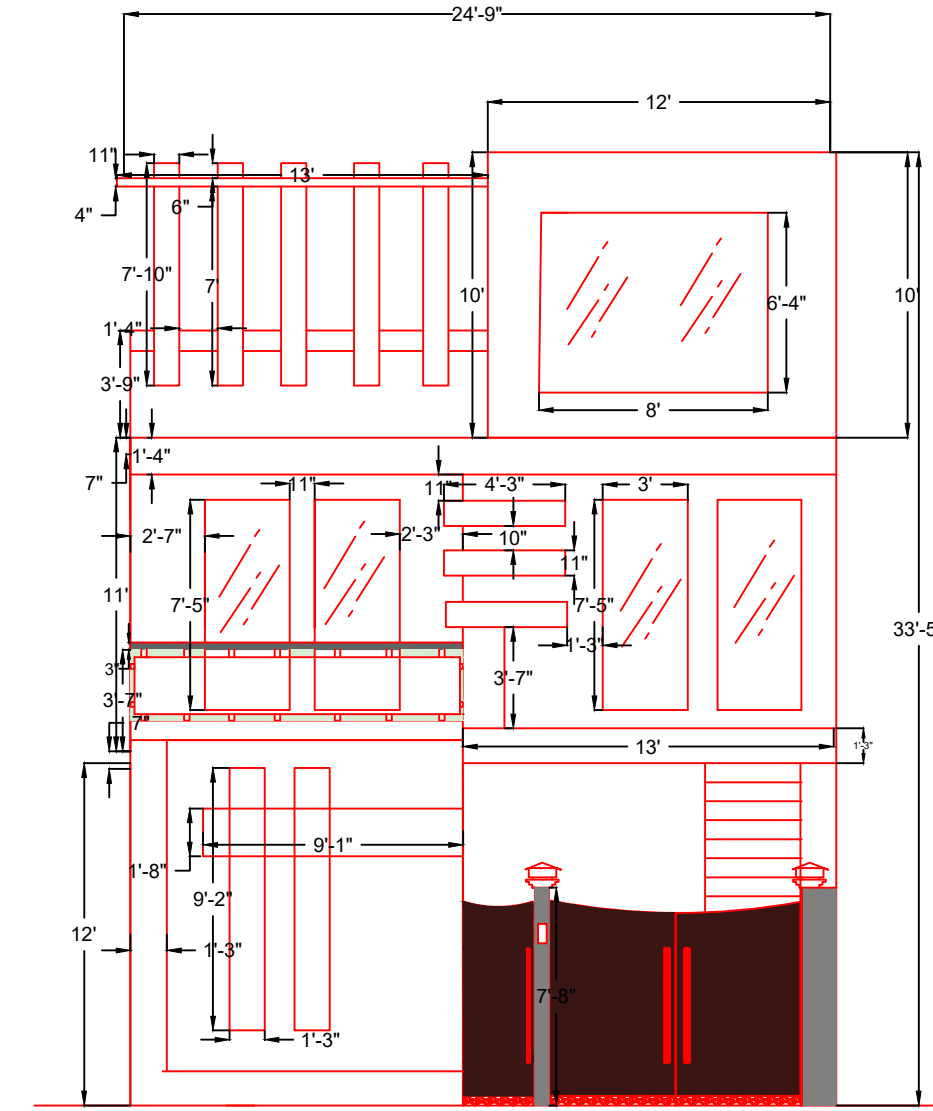


ELEVATION WORKING


| OPENING SCHEDULE |        |        |         |
|------------------|--------|--------|---------|
| type             | width  | height | S LEVEL |
| D1               | 3'-0"  | 7'-0"  | 0'-0"   |
| D2               | 2'-6"  | 7'-8"  | 0'-0"   |
| D3               | 5'-0"  | 10'-0" | 0'-0"   |
| D4               | 2'-6"  | 10'-0" | 0'-0"   |
| D5               | 8'-10" | 10'-0" | 0'-0"   |
| W1               | 7'-0"  | 7'-0"  | 0'-10"  |
| W2               | 4'-0"  | 3'-0"  | 3'-10"  |
| W3               | 3'-5"  | 7'-0"  | 0'-6"   |
| W4               | 1'-9"  | 1'-6"  | 6'-0"   |
| W5               | 1'-4"  | 1'-6"  | 6'-0"   |
| V1               | 1'-0"  | 1'-6"  | 8'-0"   |

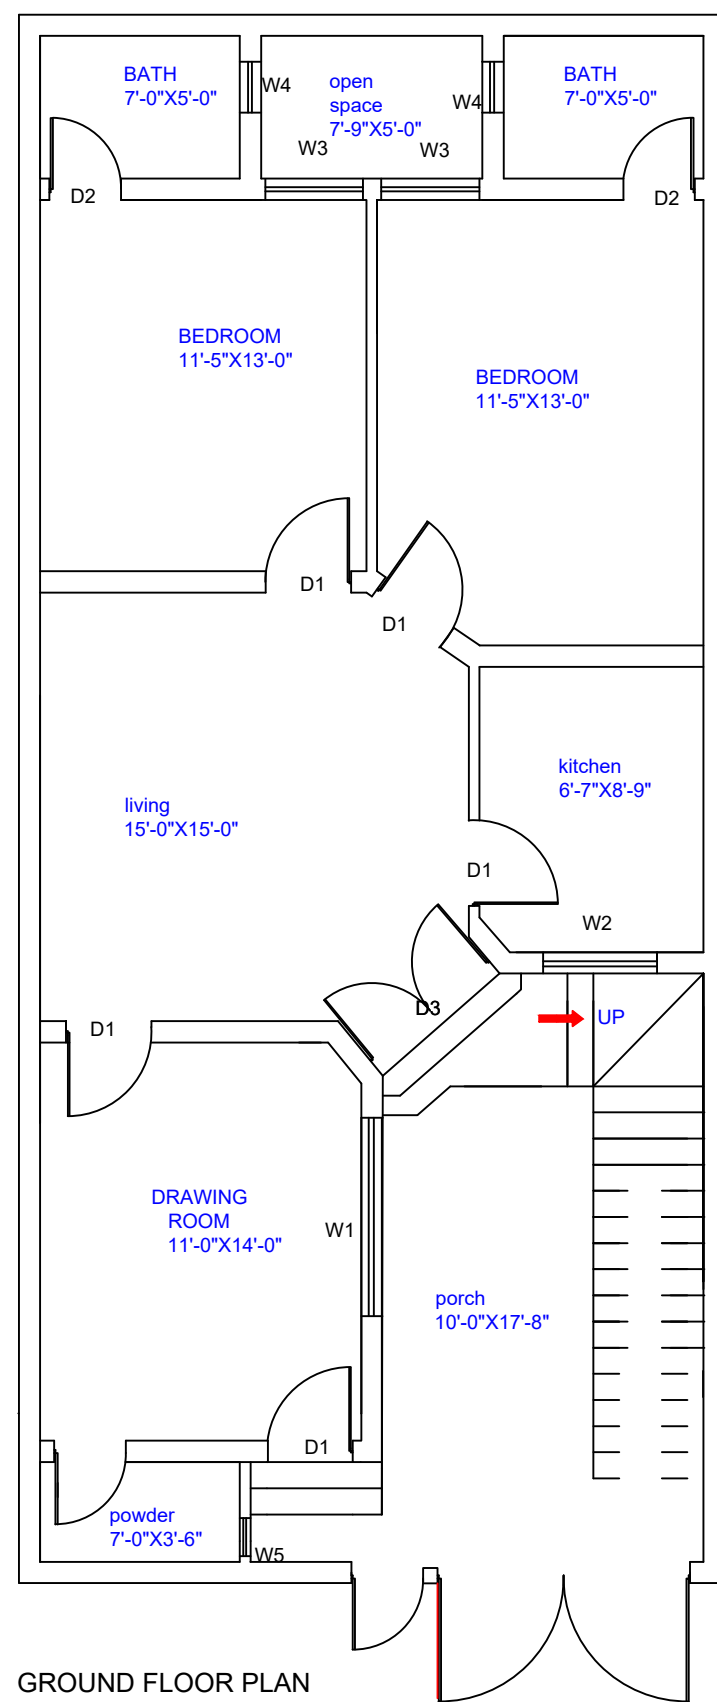


GROUND FLOOR PLAN

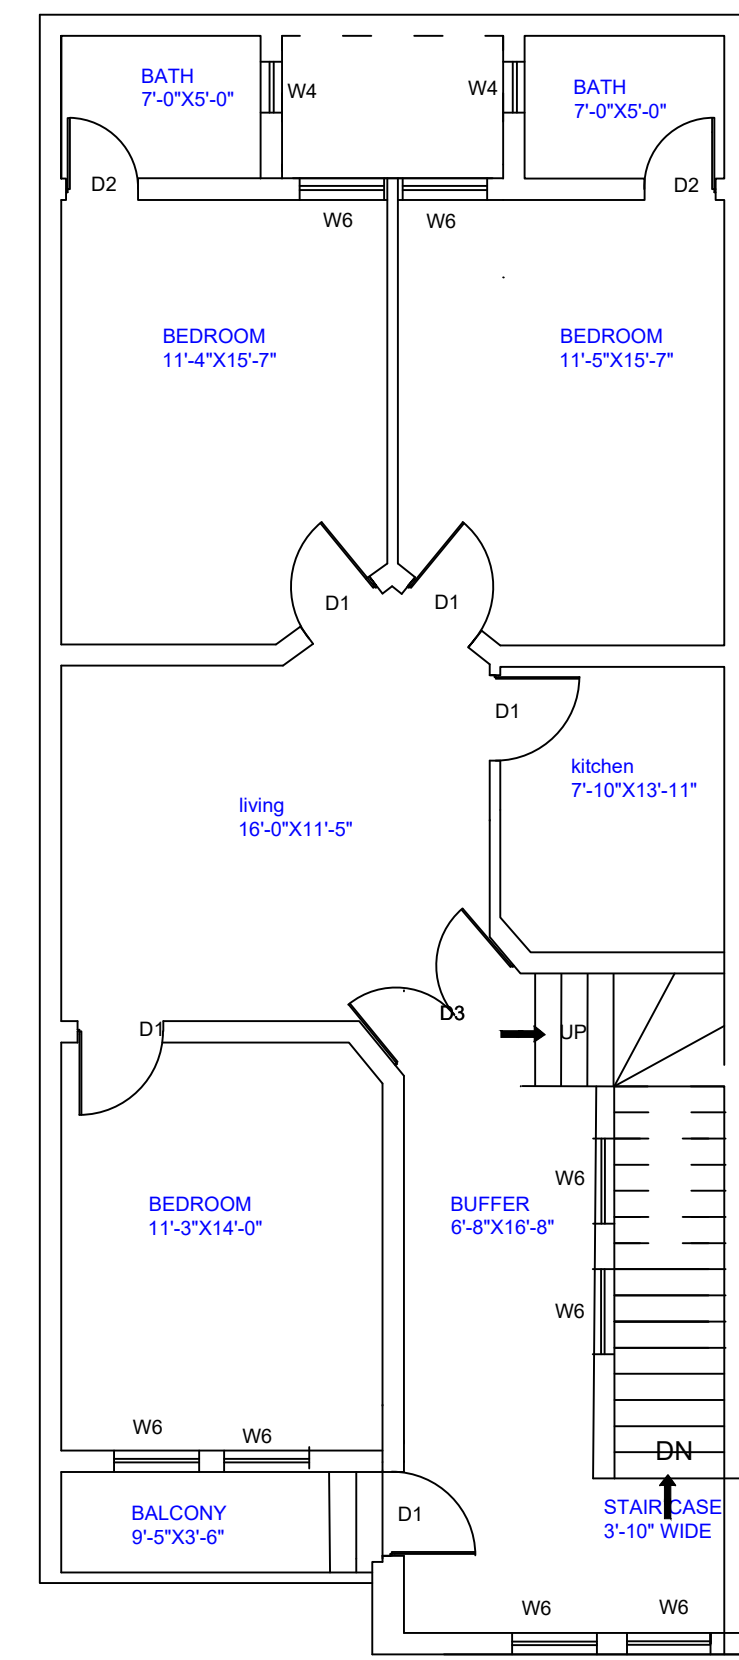

FIRST FLOOR PLAN

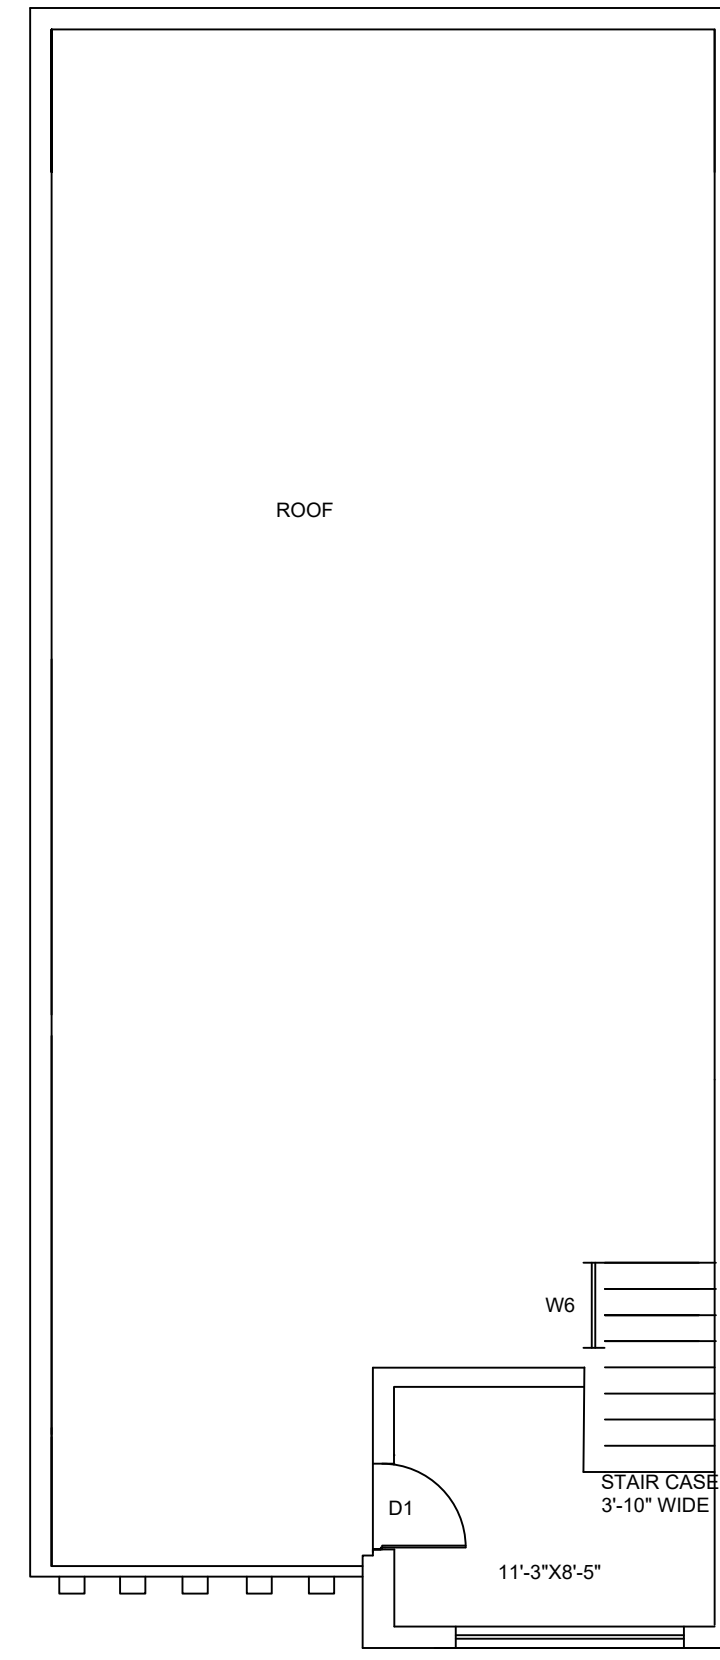

ROOF PLAN

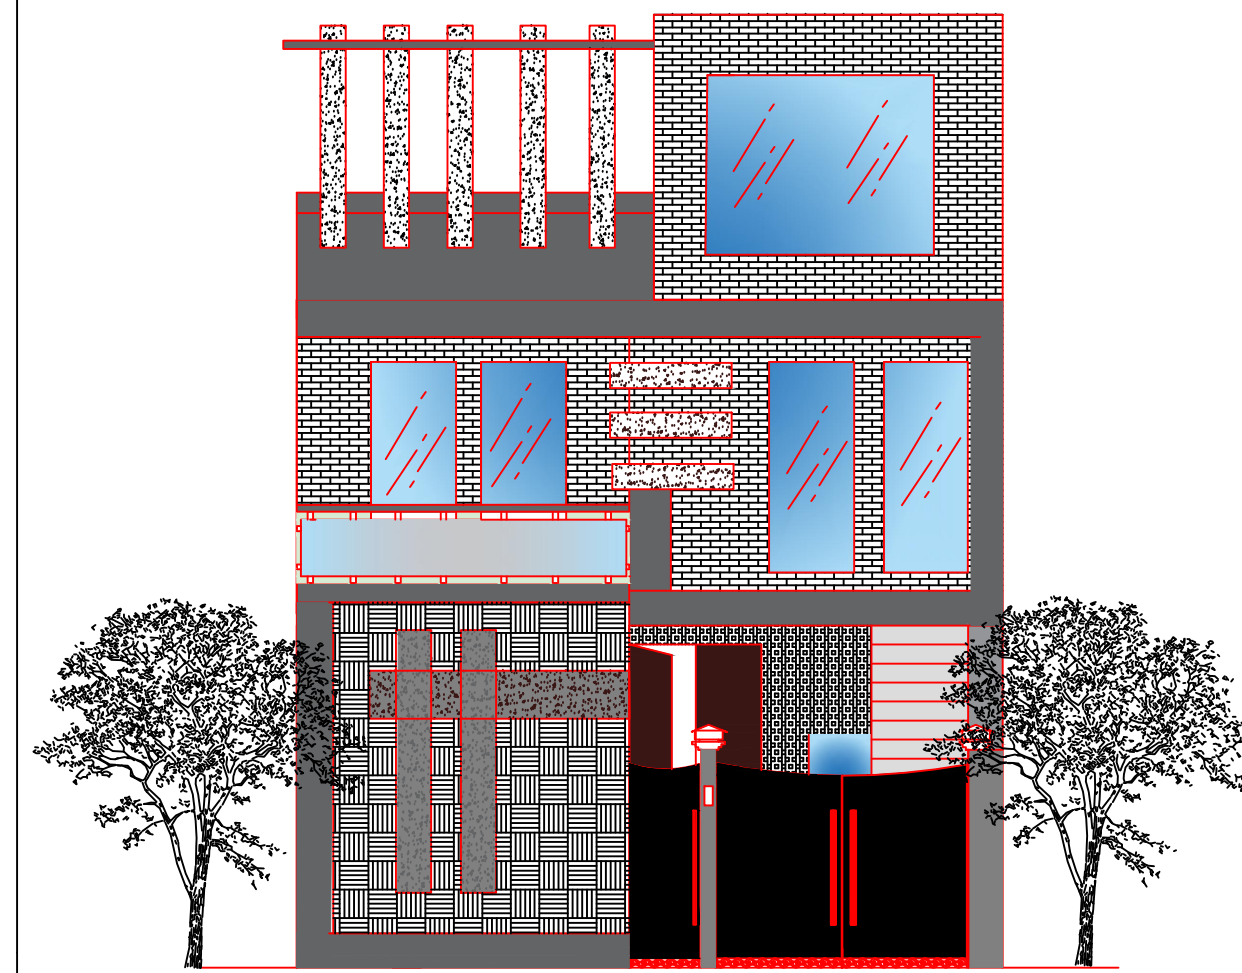

ELEVATION WORKING

LOCATION: OKARA

PLOT SIZE : 5 MARLA

CLIENT : IRFAN ASGHAR

DATED: 13-02-2021

FIRM: BINT-E-YOUSAF

ARCHITECT :SUMBAL YOUSAF

DRAWING SCALE: 1/4"=1'-0"  
 x GROUND FLOOR PLAN  
 x FIRST FLOOR PLAN  
 x ROOF PLAN  
 x WORKING DRAWINGS  
 x ELEVATION

