




1 GROUND FLOOR PLAN  
A-1 SCALE 1:100MTS

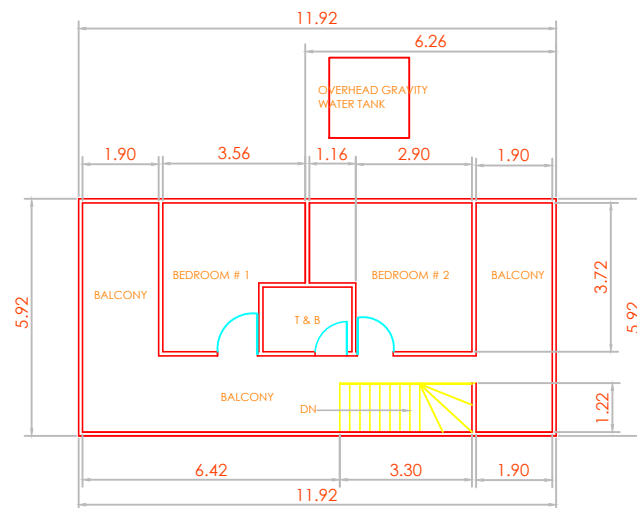


2 SECOND FLOOR PLAN  
A-1 SCALE 1:100MTS

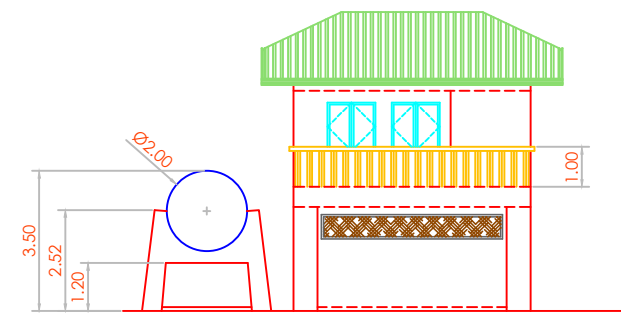


LSE LEFT SIDE ELEVATION  
A-1 SCALE 1:100MTS

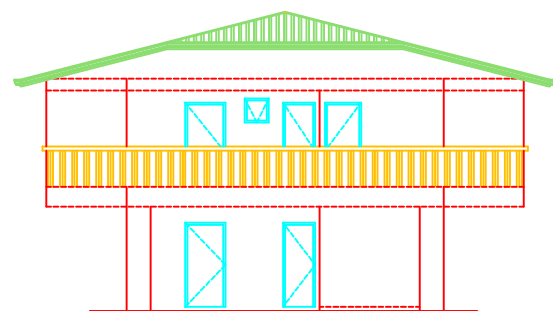

FE FRONT ELEVATION  
A-1 SCALE 1:100MTS

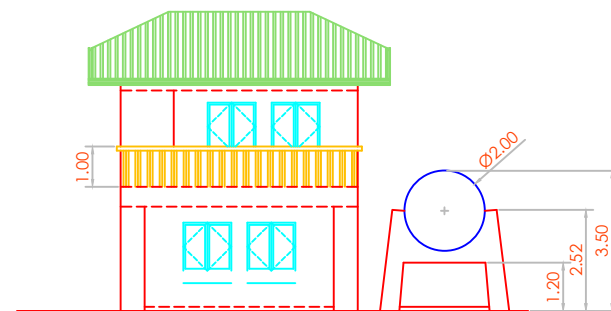

RSE RIGHT SIDE ELEVATION  
A-1 SCALE 1:100MTS

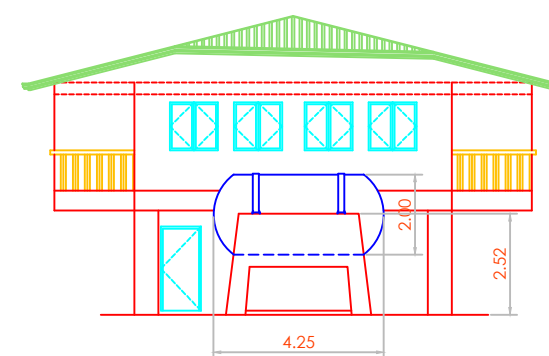

RE REAR ELEVATION  
A-1 SCALE 1:100MTS

ARCHITECT/ENGINEER ADDRESS: _____ TEL NO.: _____ FAX: _____	REG. NO.:	PROJECT TITLE:	OWNER:	REVISIONS	SHEET CONTENTS:	SHEET NO.
	T.I.N.:	<b>PROPOSED TWO STOREY FARM VACATION HOUSE WITH RICE STORAGE</b>	_____	_____	GROUND FLOOR PLAN SECOND FLOOR PLAN FRONT ELEVATION LEFT SIDE ELEVATION RIGHT SIDE ELEVATION REAR ELEVATION	
DATE ISS'D:	LOCATION:	BARANGAY CUBAY, LA CARLOTA, NEGROS OCCIDENTAL	_____	_____		
PLACE:						