




1 ROOF PLAN  
A-3 SCALE 1:100MTS

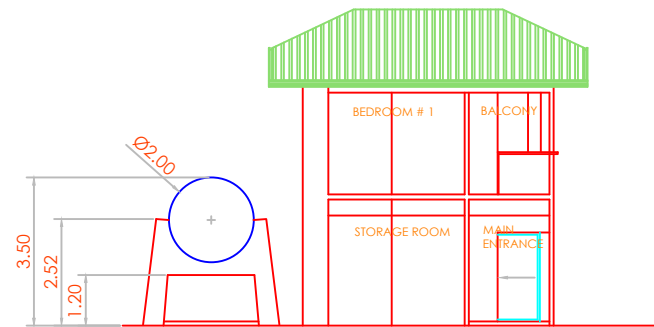

2 SECTION B-B  
A-3 SCALE 1:100MTS

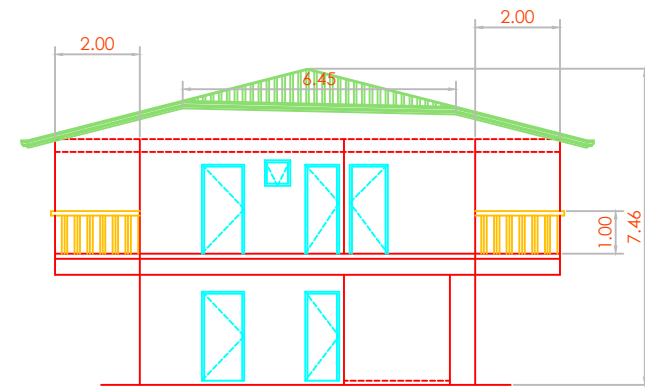

3 SECTION A-A  
A-3 SCALE 1:100MTS

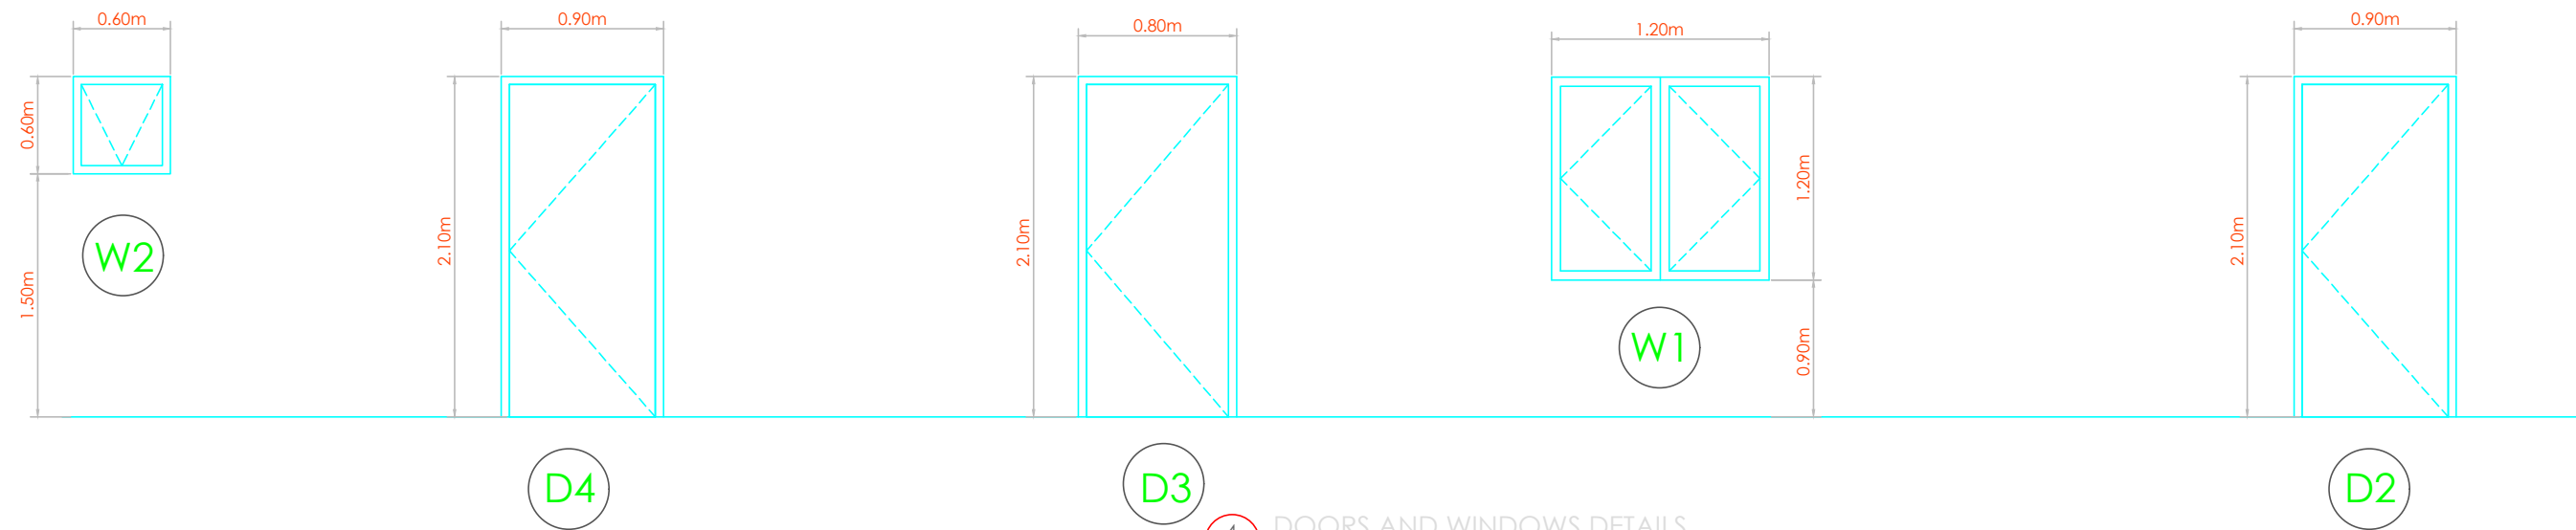

4 DOORS AND WINDOWS DETAILS  
A-3 SCALE NTS

ARCHITECT/ENGINEER ADDRESS: _____ TEL NO.: _____ FAX: _____	REG. NO.:	PROJECT TITLE:	OWNER:	REVISIONS	SHEET CONTENTS:	SHEET NO.
	T.I.N.:	<b>PROPOSED TWO STOREY FARM VACATION HOUSE WITH RICE STORAGE</b>	_____			
	PTR NO.:	LOCATION:			ROOF PLAN ROOF FRAMING PLAN SECTION A-A SECTION B-B DOORS AND WINDOWS DETAILS	
	DATE ISS'D:	BARANGAY CUBAY, LA CARLOTA, NEGROS OCCIDENTAL				
	PLACE:					