


DESIGN SPECIFICATION

- A Built-in Kitchen Cabinet
- B Refrigerator
- C Kitchen Sink
- D Cook Top
- E Kitchen Counter w/ Overhead Cabinet
- F Bar Stool
- G L-shaped Sofa
- H Side Table
- I Indoor Foliage Plants
- J Media Console
- K Built-in Wardrobe
- L Night Side Table
- M Chest Cabinet
- N Custom Built Queen Size Bed

1 FLOOR LAN w/ FURNITURE LAYOUT
 NOT TO SCALE

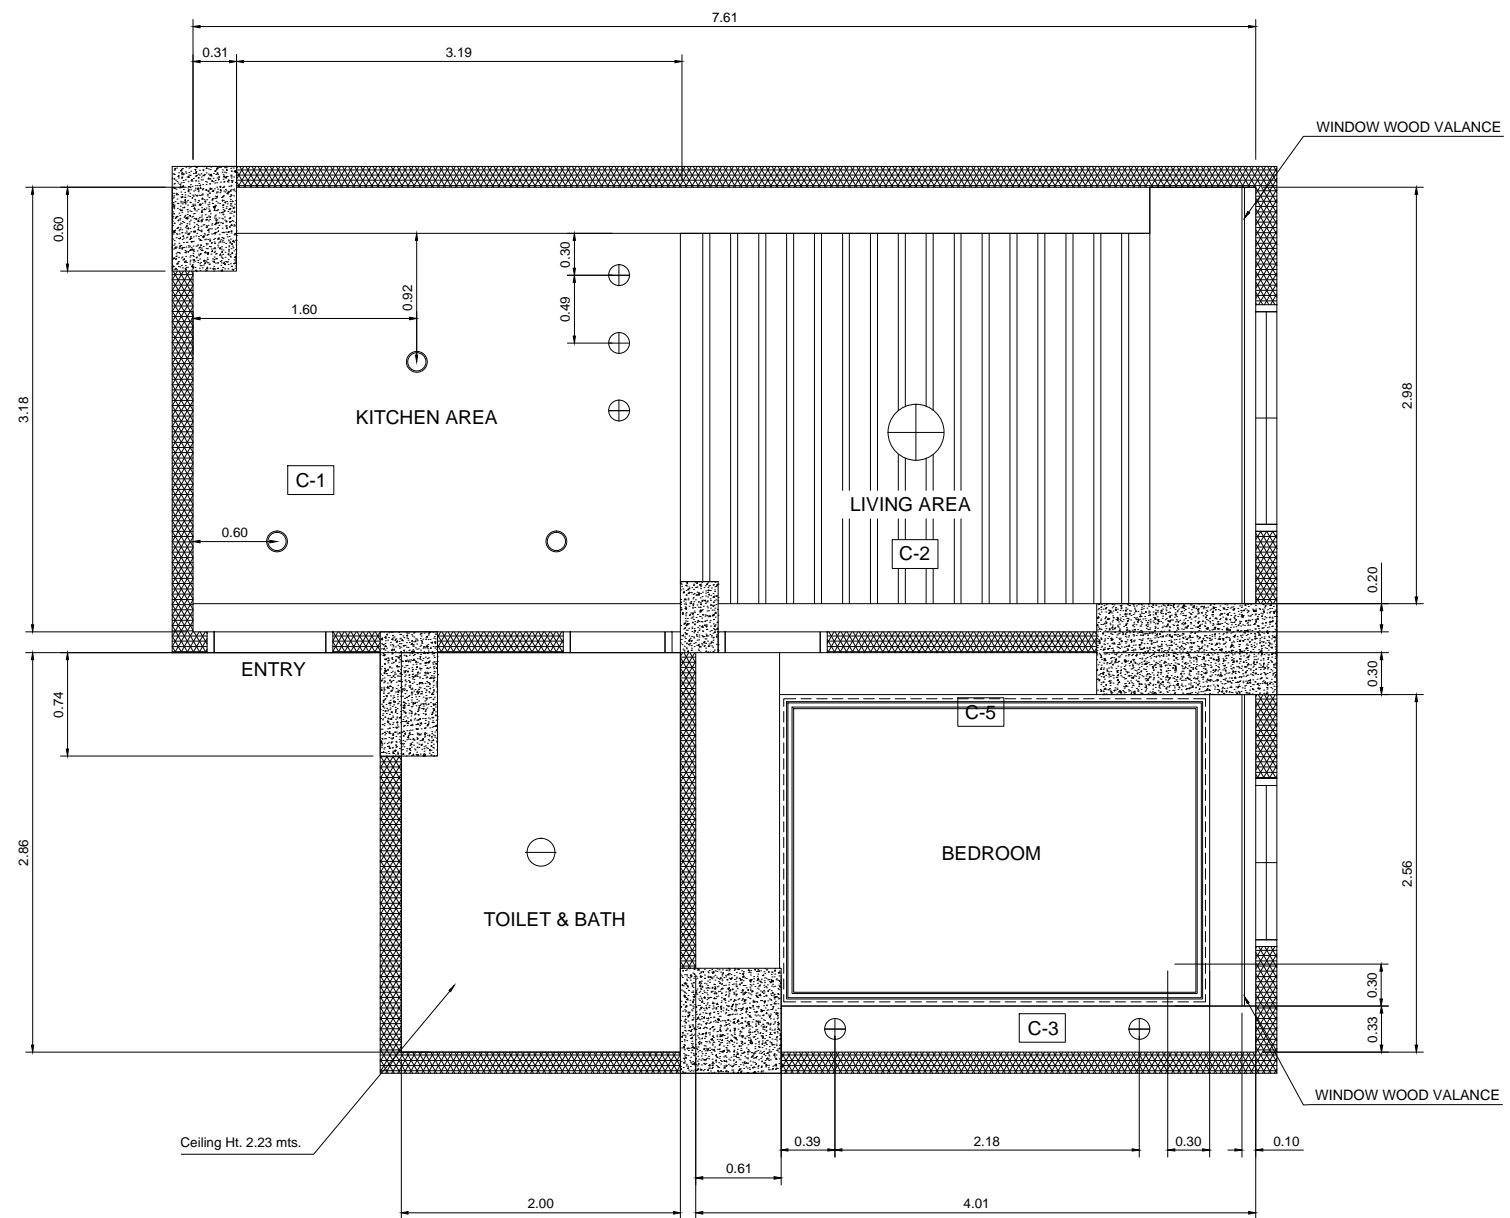

DESIGN SPECIFICATION

- C-1 Drop by 10 cm, metal furring white paint finish
- C-2 Wood Trellis 2.85 x 0.10 mts.
- C-3 Drop by 10 cm, metal furring white paint finish
- C-5 Drop by 30 cm, metal furring white paint finish LED Striplight
- 6W LED Pinlights, Daylight
- ⊕ Pendant Light, Warm White
- ⊖ 3W LED Pinlights, Tricolor
- ⊙ 12W LED Ceiling Mounted Lights Daylight
- ⊗ Close to ceiling mounted lighting fixture

1 REFLECTED CEILING PLAN
 NOT TO SCALE



AWE Interior Design
 Avellano Blvd, Corner Pier 1, Brgy. San Roque, Cebu City
 Contact no. +63 932 327 8096 E-mail Address: april_escasinas@gmail.com

RA 10350 Sec. 28	PROJECT TITLE :	APPROVED BY :	CHECKED BY :	TITLE :	GENERAL SITE		SHEET NO.	
<small>AN INTERIOR DESIGNER SHALL ENJOY PROPRIETARY RIGHTS OVER ALL DRAWINGS AND SPECIFICATIONS AND OTHER CONTRACT DOCUMENTS PREPARED BY HIM/HER RESULTING FROM HIS/HER PROFESSIONAL LABOR AND ONLY SIGNED, STAMPED OR SEALED BY HIM/HER. ANY INSTRUMENTS OF SERVICE, AS WELL AS OVER ORIGINAL CONCEPTS AND DESIGNS CONTAINED AND/OR INCLUDED THEREIN, NO PERSON MAY REPRODUCE IN ANY MANNER OR IN ANY MANNER, WITHOUT THE WRITTEN CONSENT OF THE INTERIOR DESIGNER. THE REPRODUCTION OF THE CONTRACT WORK OR SUBSTANTIAL PORTION THEREOF, MARKING AND ALTERATION, DISTORTION, MUTILATION, OR OTHER MODIFICATION OF OR ANY DEROGATORY ACTION IN RELATION TO THE CONTRACT WORK AND THE DETAILED WORKS CONTAINED THEREIN, WITHOUT THE WRITTEN CONSENT OF THE INTERIOR DESIGNER, SHALL BE AT THE RISK OF THE PARTY WHO HAS COMMISSIONED THE SAME IN WHICH CASE THE SAID PERSON OR PARTY SHALL HAVE THE RIGHT TO ALTER, REVISE AND/OR MODIFY THE DRAWINGS, SPECIFICATION, DESIGN, CONCEPT AND/OR CONTRACT WORKS.</small>	APRIL W. ESCASINAS, PIID INTERIOR DESIGNER	AVIDA RIALA TOWER 2 Unit 605 Geonzon St., Cebu I.T. Park, Salinas Drive, Brgy. Apas, Lahug, Cebu City	DATE :	DWG. NO.	CONTENTS		SCALE	A
	PRC NO. : 000 2484	CITY : CEBU CITY	CLIENT : MS. JANICE DACLAN	CHECKED BY :	A - 1	FLOOR PLAN w/ FURNITURE LAYOUT	NTS	
EXPIRY DATE : 04/29/2020			DATE :	A - 2	REFLECTED CEILING PLAN	NTS	1 - 2	