


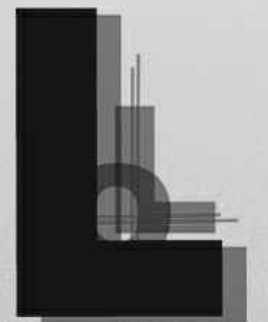

1
A 1

PERSPECTIVE 01

	LIBBY-ELDRIDGE O. LAURETA	DESIGN	L.O.L	Important: R.A. 9266 (Arch're Law '04) & R.A. 8293 (Intellectual Property Law) These drawings as instruments of service, are the properties and documents of the Architect. It shall be unlawful for any person without the written consent of the Architect or author of the said documents to duplicate or copy the said instruments.	DATE	REVISION	DESCRIPTION	PROJECT TITLE	OWNER	SHEET CONTENTS	SHEET NO.	
	ARCHITECT	UAP	CAD		L.O.L				NATIVIDAD RESIDENCE		LOT PLAN	A
	PRC NO. 0035387	DATE 01/27/2020	DATE 01/27/2020		L.O.L				(A TWO-STOREY RESIDENTIAL BUILDING PROJECT)	MR. RHINEHART L. NATIVIDAD		01
	PTR NO. LU-4018333-A	CHECKED	DATE 01/27/2020		L.O.L				LOCATION : 001 DE GUZMAN ST., ILOCANOS SUR, SAN FERNANDO CITY, LA UNION	LOCATION : 001 DE GUZMAN ST., ILOCANOS SUR, SAN FERNANDO CITY, LA UNION		
IAPOA NO. 32265-248621-082819	DATE 01/27/2020						PROJECT NO. : 001-2020					




1
A
1 PERSPECTIVE 02

	LIBBY-ELDRIDGE O. LAURETA	DESIGN	L.O.L	Important: R.A. 9266 (Arch'ye Law '04) & R.A. 8293 (Intellectual Property Law) These drawings as instruments of service, are the properties and documents of the Architect. It shall be unlawful for any person without the written consent of the Architect or author of the said documents to duplicate or copy the said instruments.	DATE	REVISION	DESCRIPTION	PROJECT TITLE	OWNER	SHEET CONTENTS	SHEET NO.	
	ARCHITECT	UAP	CAD		L.O.L				NATIVIDAD RESIDENCE		LOT PLAN	A
	PRC NO.	0035387	DATE		01/27/2020				(A TWO-STOREY RESIDENTIAL BUILDING PROJECT)	MR. RHINEHART L. NATIVIDAD		01
	PTR NO.	LU-4018333-A	CHECKED		L.O.L				LOCATION : 001 DE GUZMAN ST., ILOCANOS SUR, SAN FERNANDO CITY, LA UNION	LOCATION : 001 DE GUZMAN ST., ILOCANOS SUR, SAN FERNANDO CITY, LA UNION		
	IAPOA NO.	32265-248621-082819	DATE		01/27/2020				PROJECT NO. : 001-2020			



1
A
1 PERSPECTIVE 03

	LIBBY-ELDRIDGE O. LAURETA	DESIGN	L.O.L	Important: R.A. 9266 (Arch're Law '04) & R.A. 8293 (Intellectual Property Law) These drawings as instruments of service, are the properties and documents of the Architect. It shall be unlawful for any person without the written consent of the Architect or author of the said documents to duplicate or copy the said instruments.	DATE	REVISION	DESCRIPTION	PROJECT TITLE	OWNER	SHEET CONTENTS	SHEET NO.			
	ARCHITECT	UAP	CAD		L.O.L				NATIVIDAD RESIDENCE		LOT PLAN	A		
	PRC NO. 0035387	DATE 01/27/2020	DATE 01/27/2020		CHECKED	L.O.L			(A TWO-STOREY RESIDENTIAL BUILDING PROJECT)	MR. RHINEHART L. NATIVIDAD		01		
	<table border="1" style="width: 100%; border-collapse: collapse; font-size: 8px;"> <tr> <td>DATE</td> <td>JAN 07, 2020</td> </tr> <tr> <td>PLACE</td> <td>SFOLU</td> </tr> </table>	DATE	JAN 07, 2020		PLACE	SFOLU	DATE 01/27/2020						LOCATION : 001 DE GUZMAN ST., ILOCANOS SUR, SAN FERNANDO CITY, LA UNION	LOCATION : 001 DE GUZMAN ST., ILOCANOS SUR, SAN FERNANDO CITY, LA UNION
DATE	JAN 07, 2020													
PLACE	SFOLU													
IAPOA NO. 32265-248621-082819							PROJECT NO. : 001-2020							

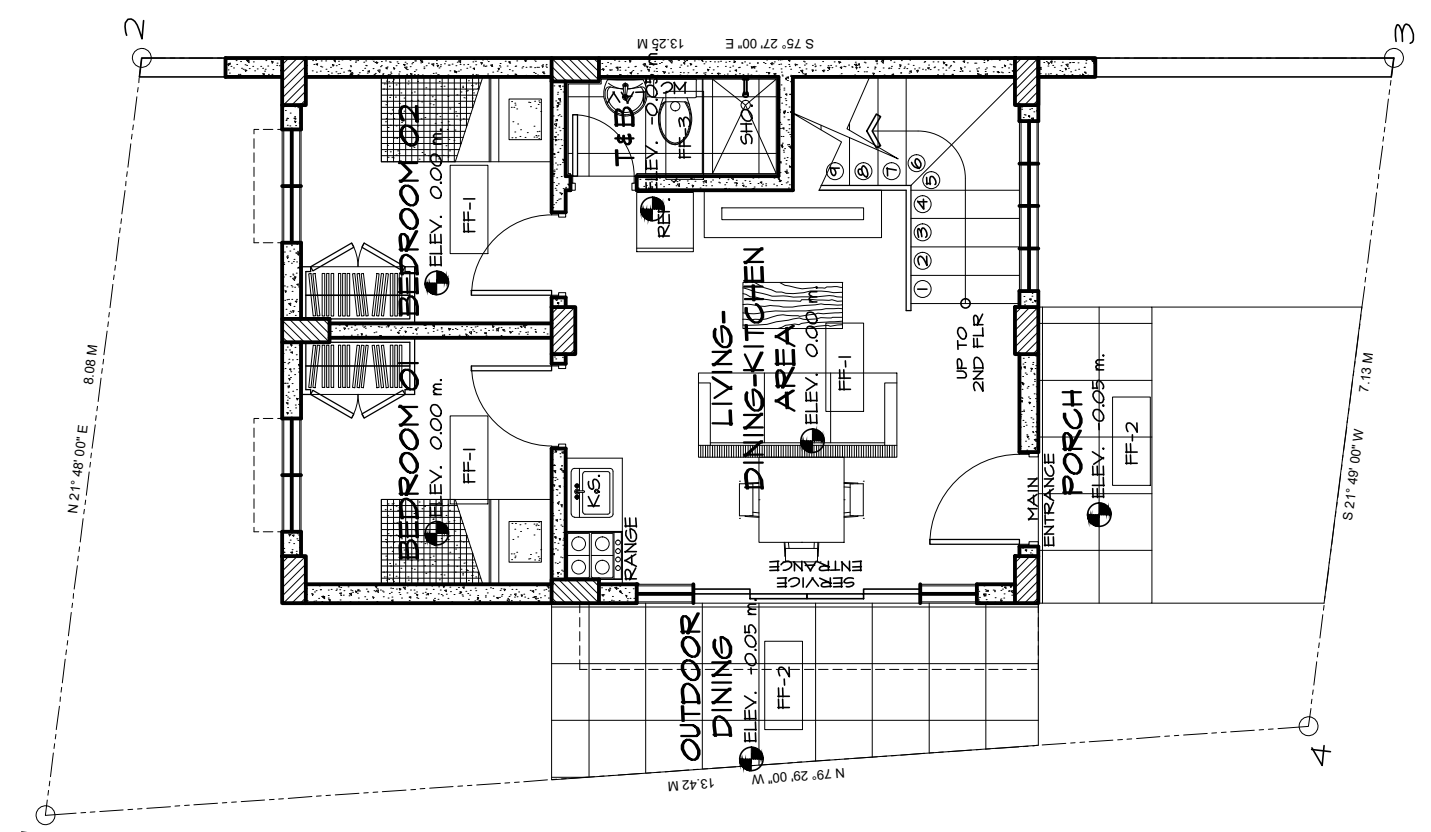

7.00 M. WIDE ROAD

1
A 1
FIRST FLOOR PLAN
SCALE 1:100m

	LIBBY-ELDRIDGE O. LAURETA ARCHITECT UAP		DESIGN	L.O.L	Important: R.A. 9266 (Arch're Law '04) & R.A. 8293 (Intellectual Property Law) These drawings as instruments of service, are the properties and documents of the Architect. It shall be unlawful for any person without the written consent of the Architect or author of the said documents to duplicate or copy the said instrument.	DATE	REVISION	DESCRIPTION	PROJECT TITLE	OWNER	SHEET CONTENTS	SHEET NO.
	PRC NO.	0035387	CAD	L.O.L					NATIVIDAD RESIDENCE (A TWO-STOREY RESIDENTIAL BUILDING PROJECT)	MR. RHINEHART L. NATIVIDAD	LOT PLAN	
	PTR NO.	LU-4018333-A	DATE	01/27/2020					LOCATION : 001 DE GUZMAN ST., ILOCANOS SUR, SAN FERNANDO CITY, LA UNION			
		DATE	JAN 07, 2020	CHECKED		L.O.L			PROJECT NO. :	001-2020	LOCATION : 001 DE GUZMAN ST., ILOCANOS SUR, SAN FERNANDO CITY, LA UNION	
		PLACE	SFOLU	DATE		01/27/2020						
IAPOA NO.	32265-268621-082819											

