



1
A 1

PERSPECTIVE 01

	LIBBY-ELDRIDGE O. LAURETA	DESIGN	L.O.L	Important: R.A. 9266 (Arch'ye Law '04) & R.A. 8293 (Intellectual Property Law) These drawings as instruments of service, are the properties and documents of the Architect. It shall be unlawful for any person without the written consent of the Architect or author of the said documents to duplicate or copy the said instruments.	DATE	REVISION	DESCRIPTION	PROJECT TITLE	OWNER	SHEET CONTENTS	SHEET NO.	
	ARCHITECT	UAP	CAD		L.O.L				NATIVIDAD RESIDENCE		LOT PLAN	A
	PRC NO. 0035387	DATE 01/27/2020	DATE 01/27/2020		CHECKED	L.O.L			(A TWO-STOREY RESIDENTIAL BUILDING PROJECT)	MR. RHINEHART L. NATIVIDAD		01
	PTR NO. LU-4018333-A	DATE 01/27/2020	DATE 01/27/2020		DATE	01/27/2020			LOCATION : 001 DE GUZMAN ST., ILOCANOS SUR, SAN FERNANDO CITY, LA UNION	LOCATION : 001 DE GUZMAN ST., ILOCANOS SUR, SAN FERNANDO CITY, LA UNION		
IAPOA NO. 32265-248621-082819	DATE 01/27/2020	DATE 01/27/2020	DATE	01/27/2020			PROJECT NO. : 001-2020	PROJECT NO. : 001-2020				



1
A
1 PERSPECTIVE 02


	LIBBY-ELDRIDGE O. LAURETA	DESIGN	L.O.L	Important: R.A. 9266 (Arch're Law '04) & R.A. 8293 (Intellectual Property Law) These drawings as instruments of service, are the properties and documents of the Architect. It shall be unlawful for any person without the written consent of the Architect or author of the said documents to duplicate or copy the said instruments.	DATE	REVISION	DESCRIPTION	PROJECT TITLE	OWNER	SHEET CONTENTS	SHEET NO.	
	ARCHITECT	UAP	DATE		01/27/2020				NATIVIDAD RESIDENCE (A TWO-STOREY RESIDENTIAL BUILDING PROJECT)	MR. RHINEHART L. NATIVIDAD	LOT PLAN	A 01
	PRC NO.	0035387	DATE		01/27/2020							
	PTR NO.	LU-4018333-A	CHECKED		L.O.L				PROJECT NO. :	001-2020		
IAPOA NO.	32265-248621-082819	DATE	01/27/2020									



1
A 1


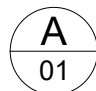
PERSPECTIVE 03

	LIBBY-ELDRIDGE O. LAURETA	DESIGN	L.O.L	Important: R.A. 9266 (Arch're Law '04) & R.A. 8293 (Intellectual Property Law) These drawings as instruments of service, are the properties and documents of the Architect. It shall be unlawful for any person without the written consent of the Architect or author of the said documents to duplicate or copy the said instruments.	DATE	REVISION	DESCRIPTION	PROJECT TITLE	OWNER	SHEET CONTENTS	SHEET NO.	
	ARCHITECT	UAP	CAD		L.O.L				NATIVIDAD RESIDENCE		LOT PLAN	A
	PRC NO. 0035387		DATE		01/27/2020				(A TWO-STOREY RESIDENTIAL BUILDING PROJECT)	MR. RHINEHART L. NATIVIDAD		01
	PTR NO. LU-4018333-A		CHECKED		L.O.L				LOCATION : 001 DE GUZMAN ST., ILOCANOS SUR, SAN FERNANDO CITY, LA UNION	LOCATION : 001 DE GUZMAN ST., ILOCANOS SUR, SAN FERNANDO CITY, LA UNION		
		DATE	JAN 07, 2020				PROJECT NO. : 001-2020					
		PLACE	SFOLU									
IAPOA NO. 32265-248621-082819		DATE	01/27/2020									

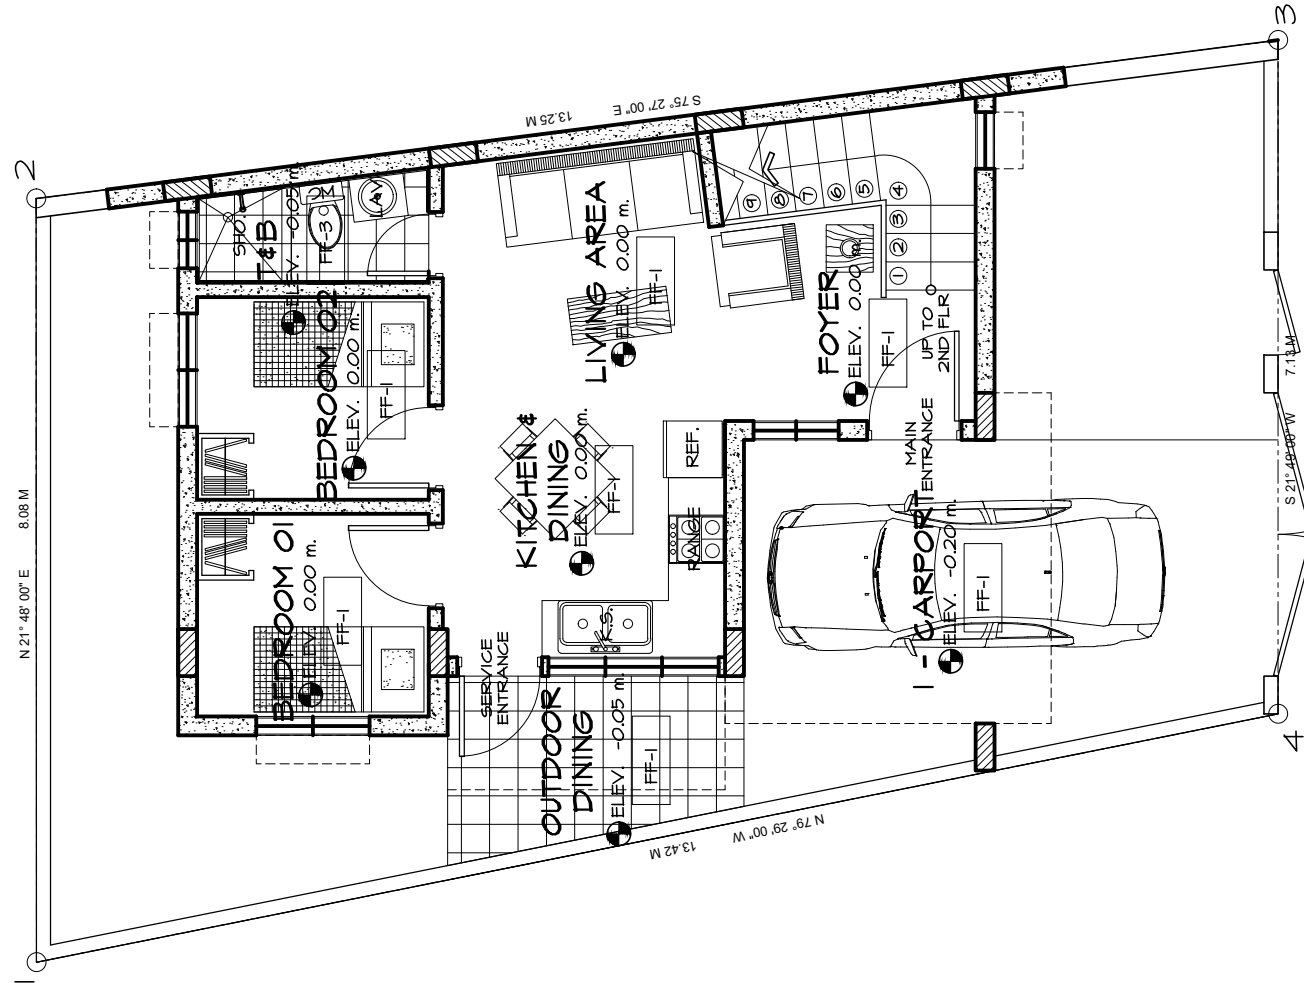

7.00 M. WIDE ROAD

1
A 1
FIRST FLOOR PLAN
SCALE 1:100m

	LIBBY-ELDRIDGE O. LAURETA ARCHITECT UAP		DESIGN	L.O.L	<p>Important:</p> <p>R.A. 9266 (Arch're Law '04) & R.A. 8293 (Intellectual Property Law)</p> <p>These drawings as instruments of service, are the properties and documents of the Architect. It shall be unlawful for any person without the written consent of the Architect or author of the said documents to duplicate or copy the said instruments.</p>	DATE	REVISION	DESCRIPTION	PROJECT TITLE	OWNER	SHEET CONTENTS	SHEET NO.
	PRC NO.	0035387	CAD	L.O.L					NATIVIDAD RESIDENCE (A TWO-STOREY RESIDENTIAL BUILDING PROJECT)	MR. RHINEHART L. NATIVIDAD	LOT PLAN	
	PTR NO.	LU-4018333-A	DATE	01/27/2020					LOCATION : 001 DE GUZMAN ST., ILOCANOS SUR, SAN FERNANDO CITY, LA UNION	LOCATION : 001 DE GUZMAN ST., ILOCANOS SUR, SAN FERNANDO CITY, LA UNION		
		DATE	JAN 07, 2020	CHECKED		L.O.L						
		PLACE	SFOLU	DATE		01/27/2020						
IAPOA NO.	32265-268621-082819											

