




1 EXTERIOR PERSPECTIVE  
C-S NTS

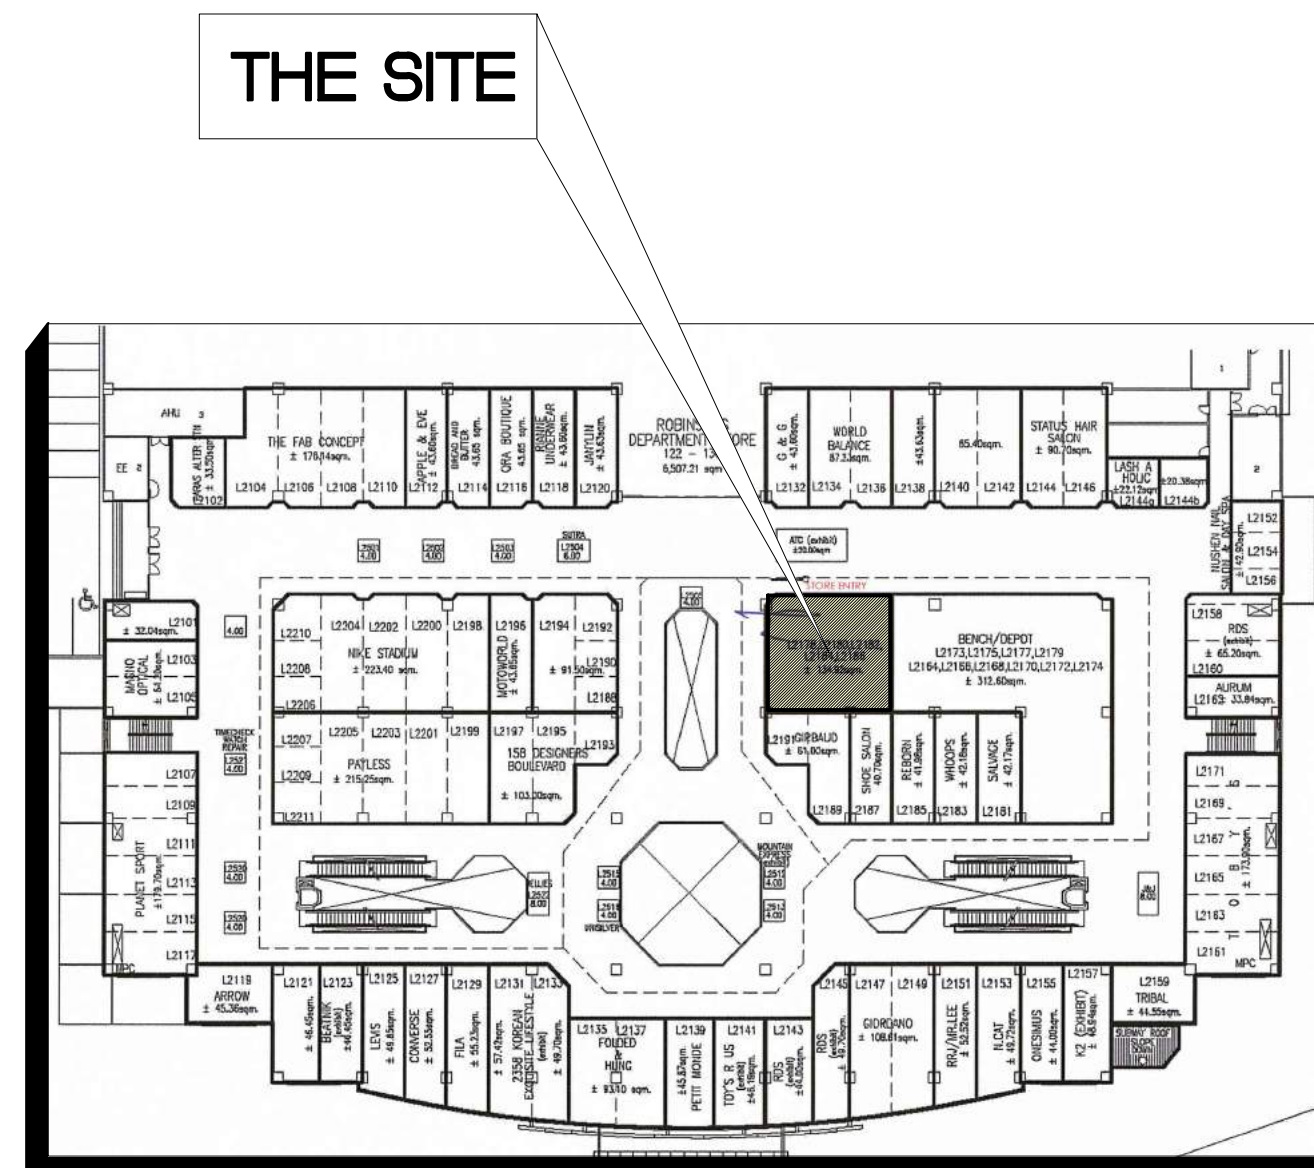

3 LOCATION PLAN  
C-S NTS

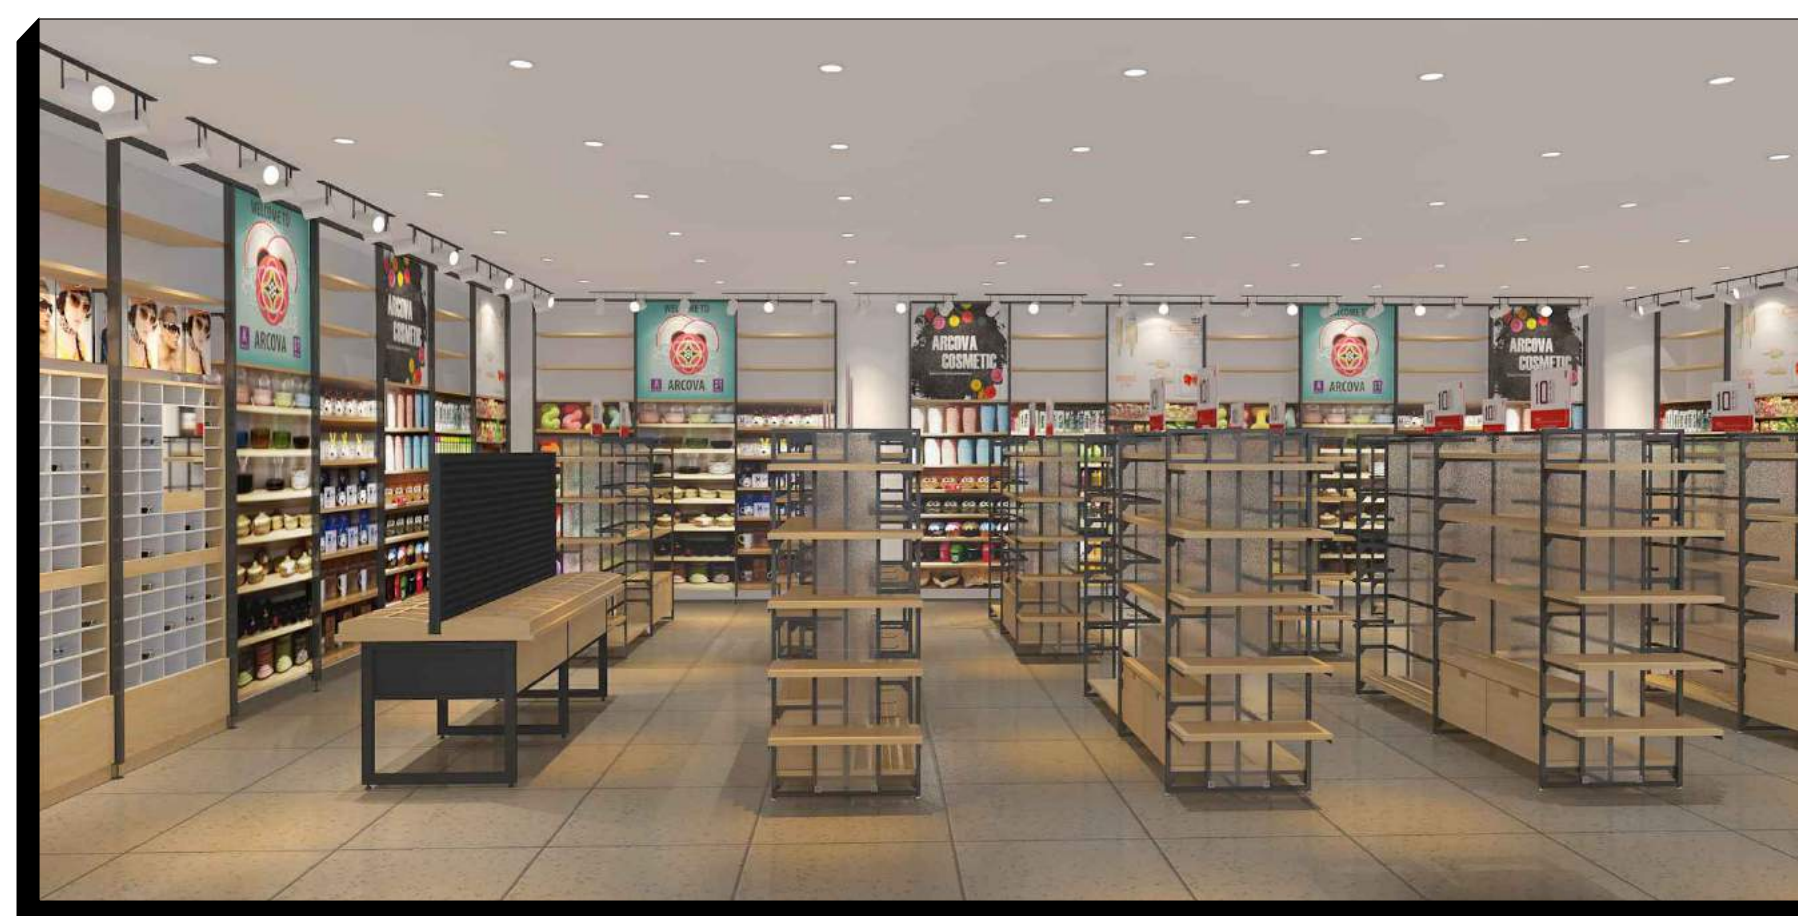


2 INTERIOR PERSPECTIVE  
C-S NTS

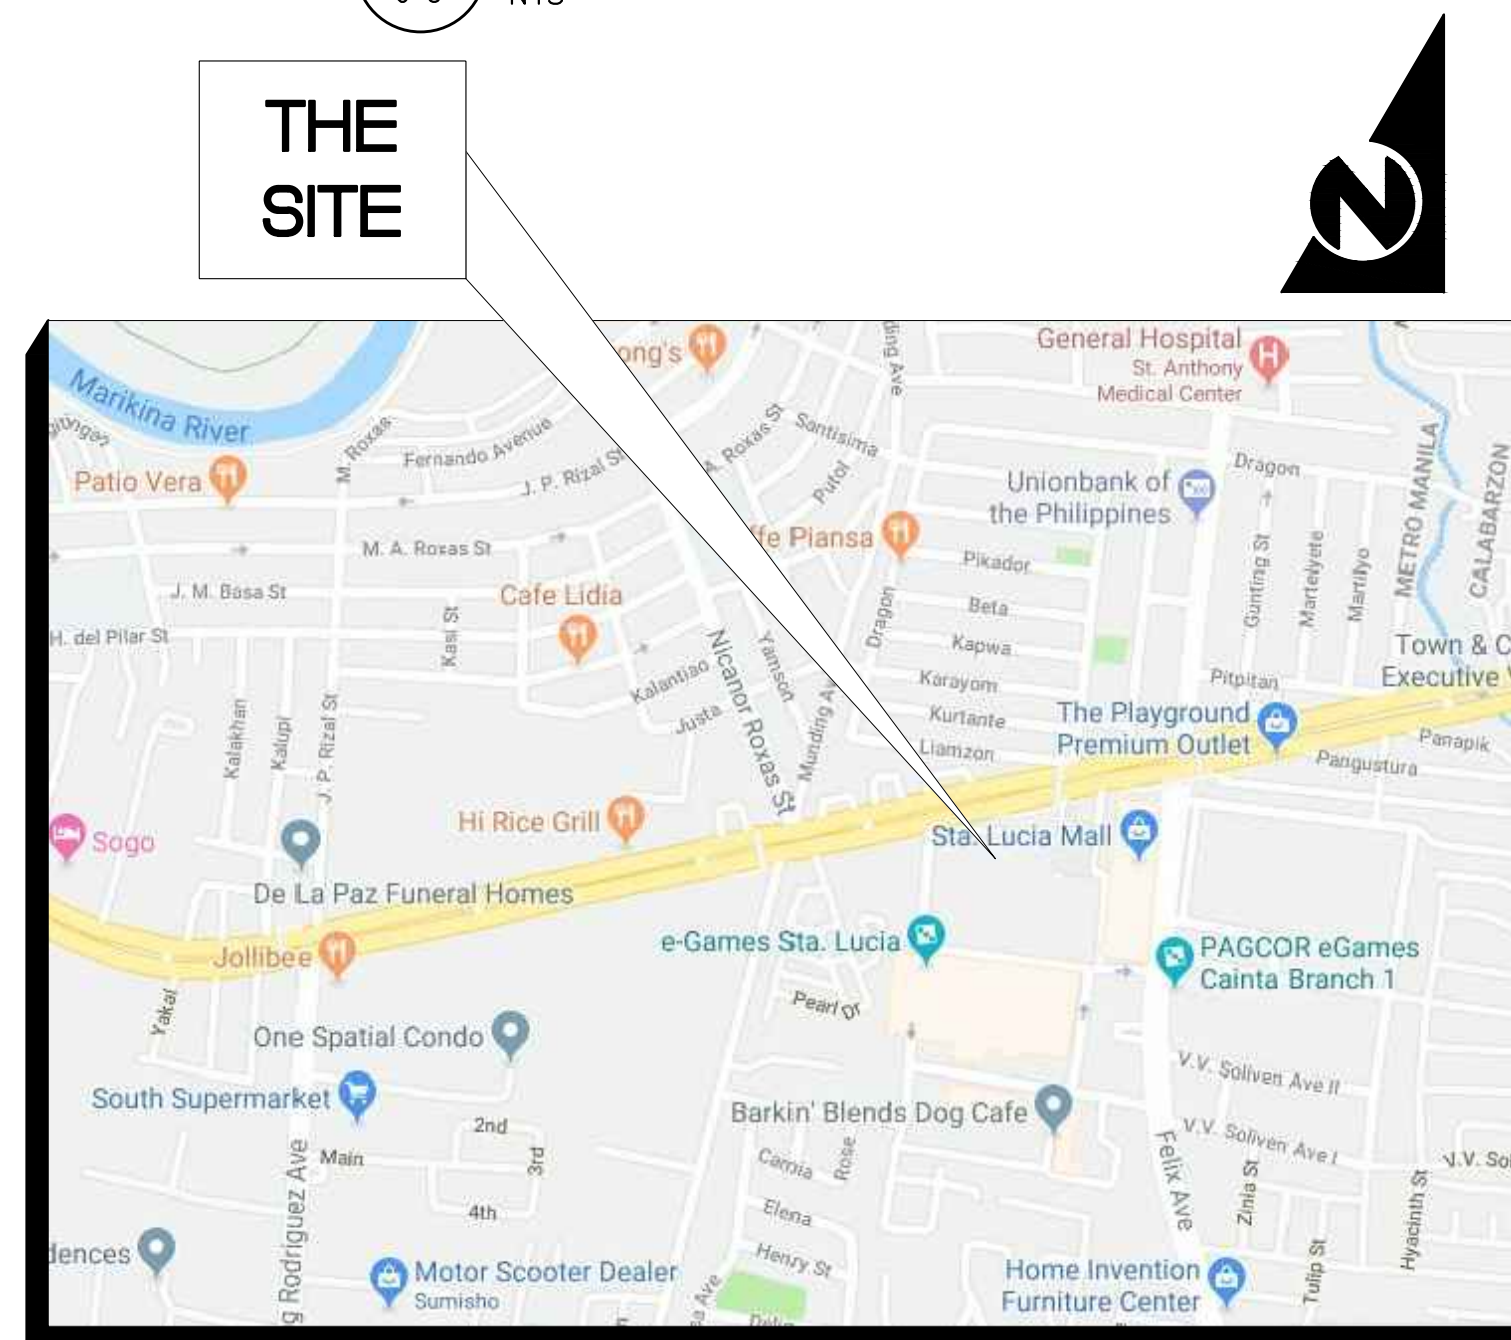

4 VICINITY MAP  
C-S NTS


TABLE OF CONTENTS		REPUBLIC OF THE PHILIPPINES DEPARTMENT OF PUBLIC WORKS AND HIGHWAYS
C - S	EXTERIOR PERSPECTIVE INTERIOR PERSPECTIVE LOCATION PLAN VICINITY MAP	OFFICE OF THE BUILDING OFFICIAL
A - 1	FLOOR PLAN W/ FIXTURE LAYOUT REFLECTED CEILING PLAN FLOOR PATTERN LAYOUT	CITY/MUNICIPALITY
A - 2	FRONT ELEVATION SECTION A SECTION B SECTION C SECTION D BACKGROUND WALL DETAILS ROLL-UP DOOR DETAILS	LAND USE & ZONING
		ARCHITECTURAL
		STRUCTURAL
		SANITARY
		ELECTRICAL



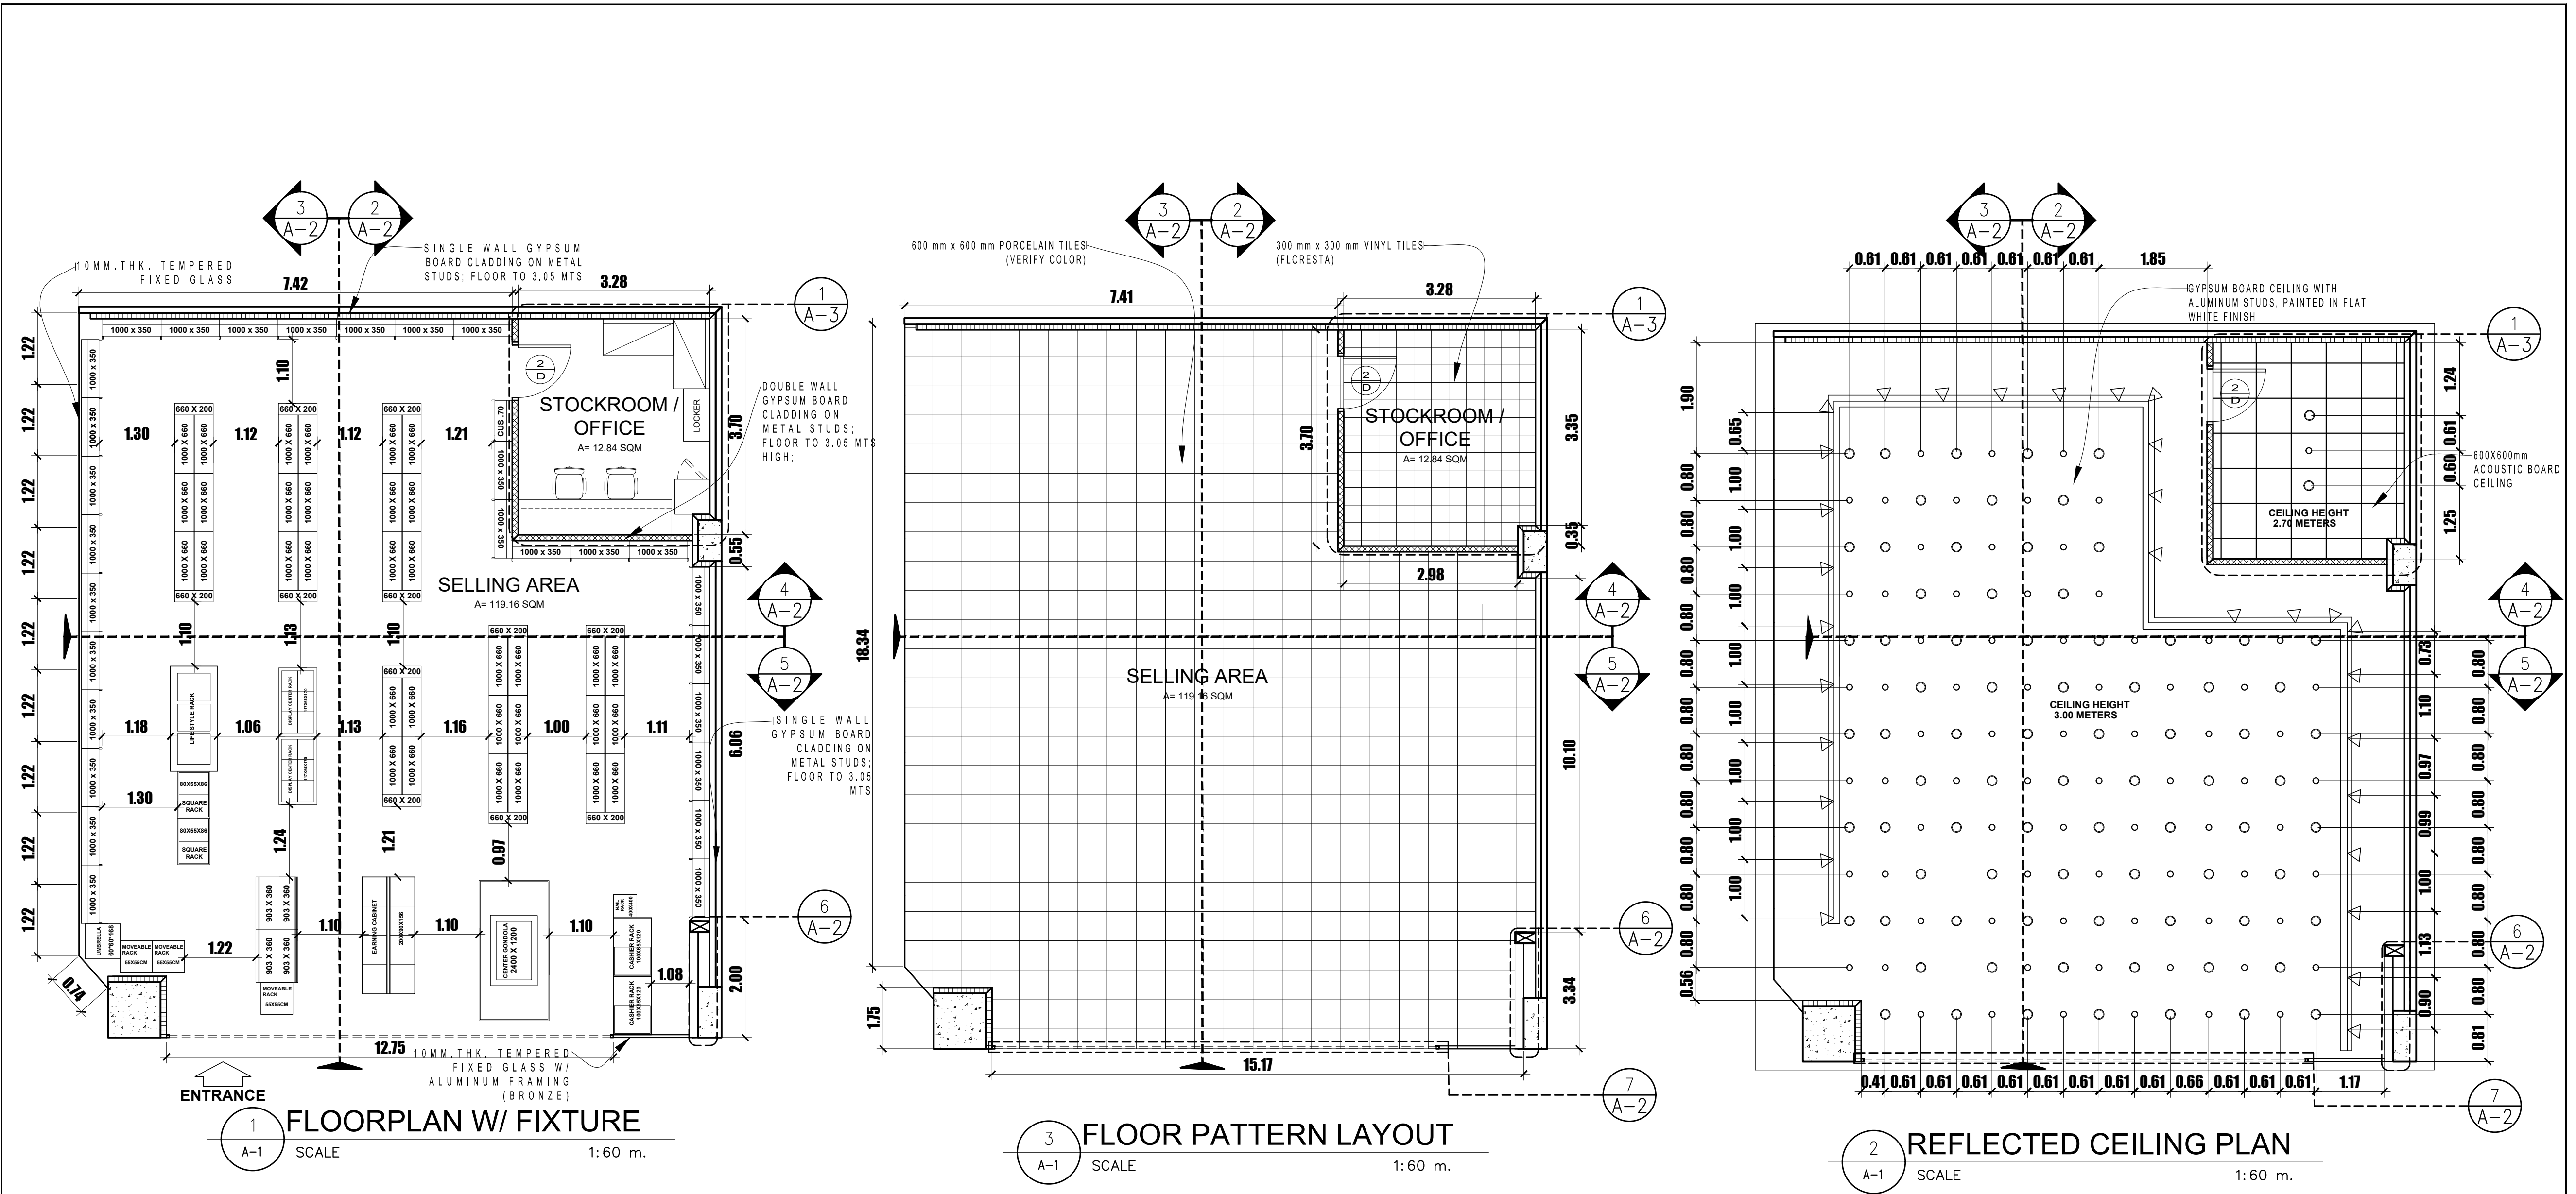


ARCOVA - METRO EAST	
SPACE	AREA
OFFICE AND STOCK ROOM	12.84 SQM.
SELLING AREA	119.16 SQM.
<b>TOTAL AREA</b>	<b>132 SQM.</b>


LEGEND		LEGEND	
SYMBOL	DESCRIPTION	SYMBOL	DESCRIPTION
[Symbol]	LED DOWNLIGHT DL 7771 30w; HOT FORGED ALUMINUM REFLECTOR AND CLEAR COVER; 5000K	F	PREFERRED LOCATION OF FIRE EXTINGUISHER
[Symbol]	MULTI-DIRECTIONAL DOWNLIGHT -173 MM.DIA.DIE-CAST ALUMINUM POWDER COATED w/ SAFETY GLAS; 4100K	[Symbol]	EXISTING DEMISING WALL
[Symbol]	GOODLITE LED TRACKLITE -GTL117H WHT DIE-CAST ALUMINUM / HEATSIN; 4000K	[Symbol]	SINGLE GYPSUM BOARD WALL CLADDING ON METAL STUDS
[Symbol]	TELEVISION	[Symbol]	DOUBLE GYPSUM BOARD WALL CLADDING WITH WIRE MESH ON METAL STUDS

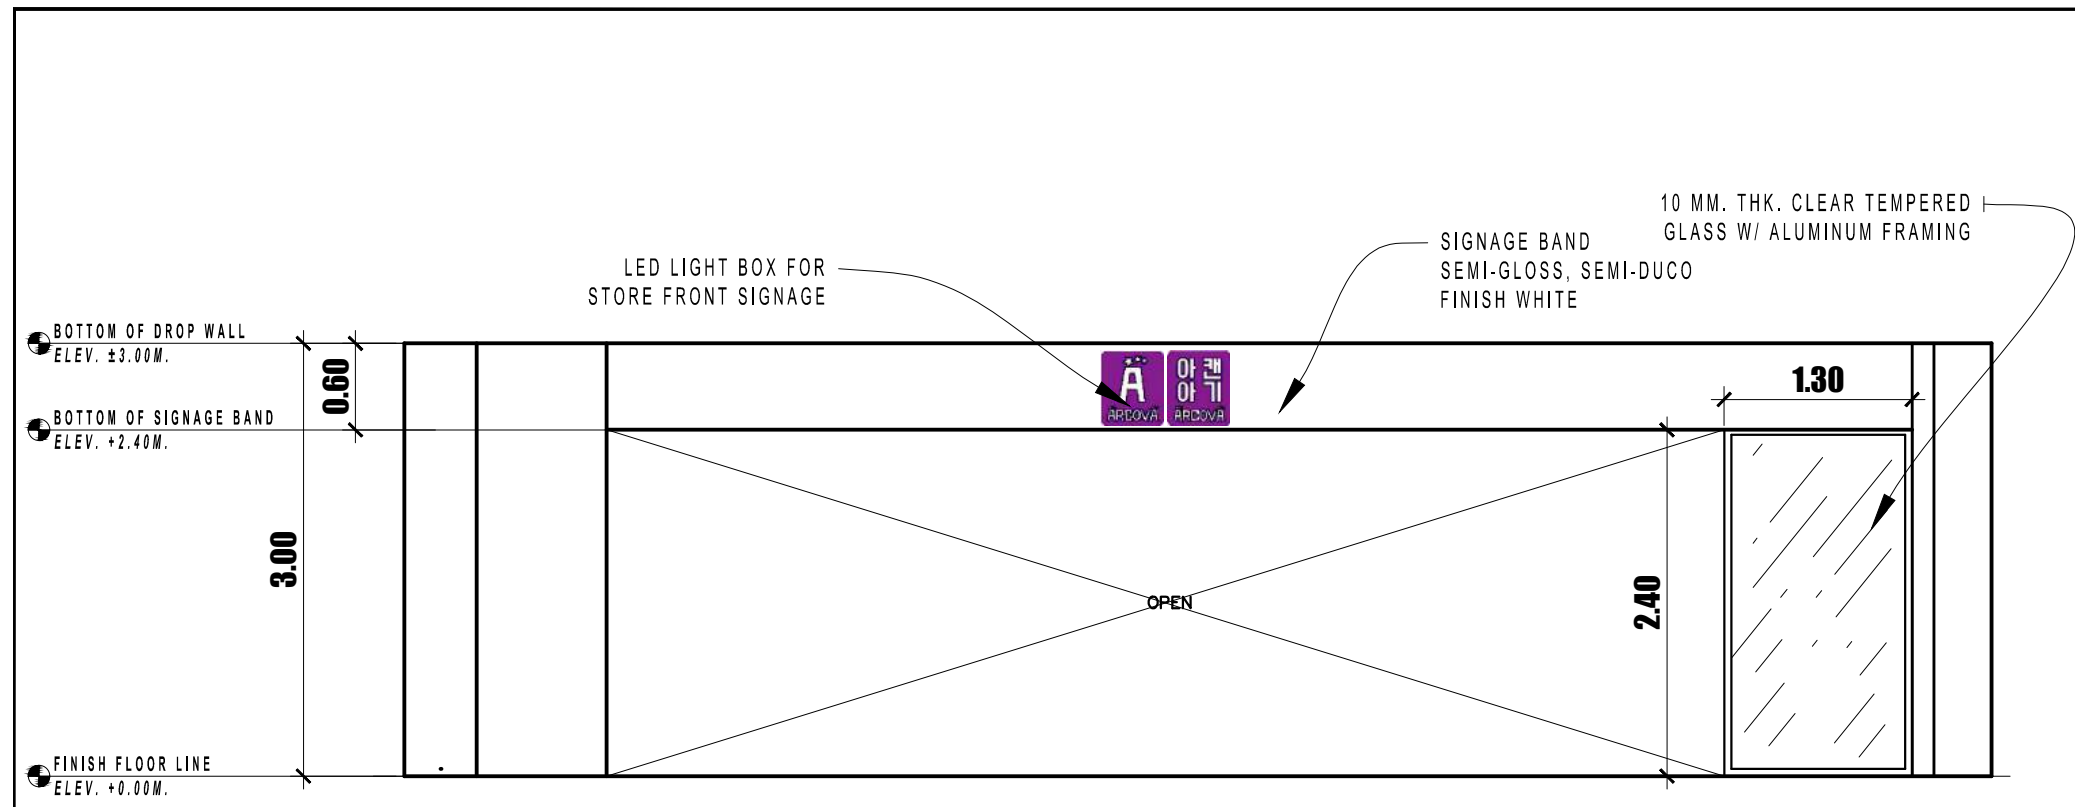


1 FRONT ELEVATION  
A-1 SCALE 1:50 m.

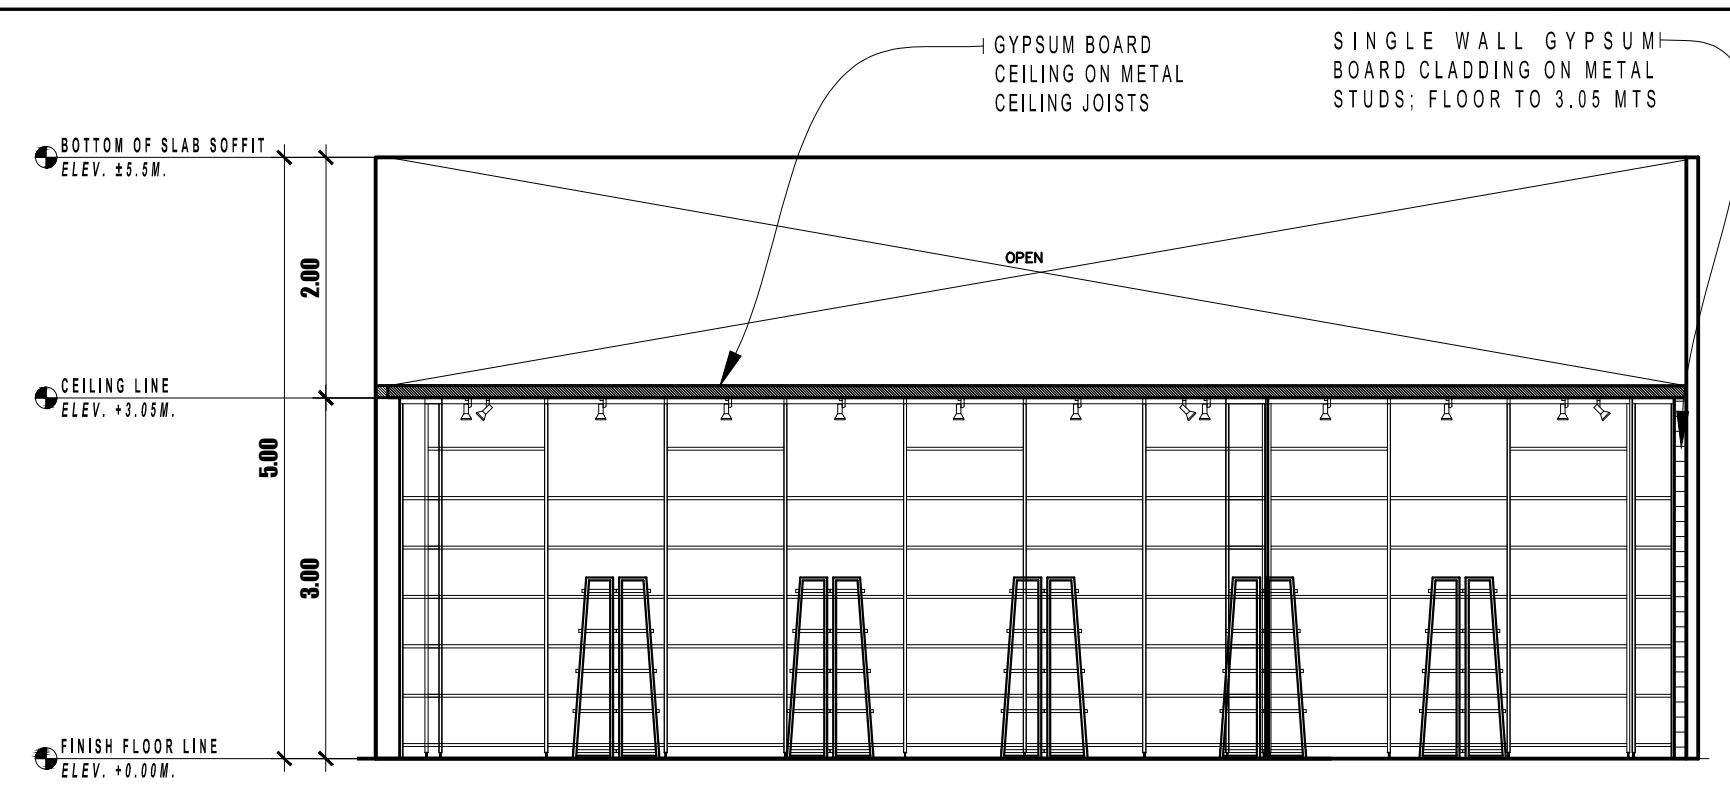


4 SECTION C  
A-2 SCALE 1:60 m.

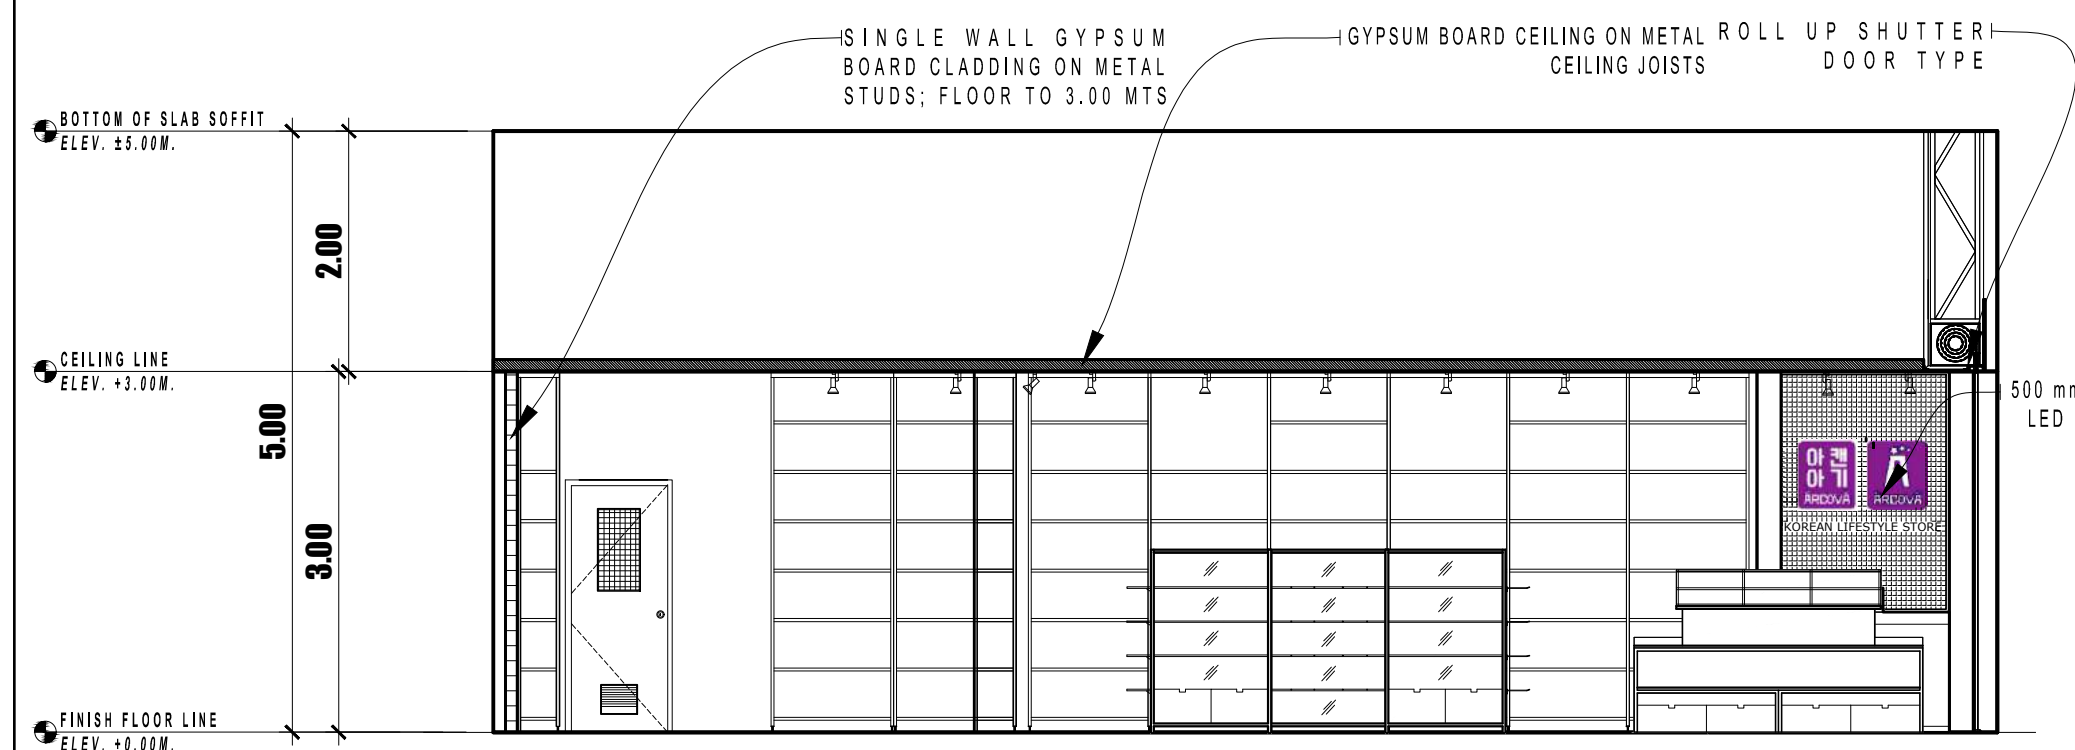


2 SECTION A  
A-2 SCALE 1:60 m.

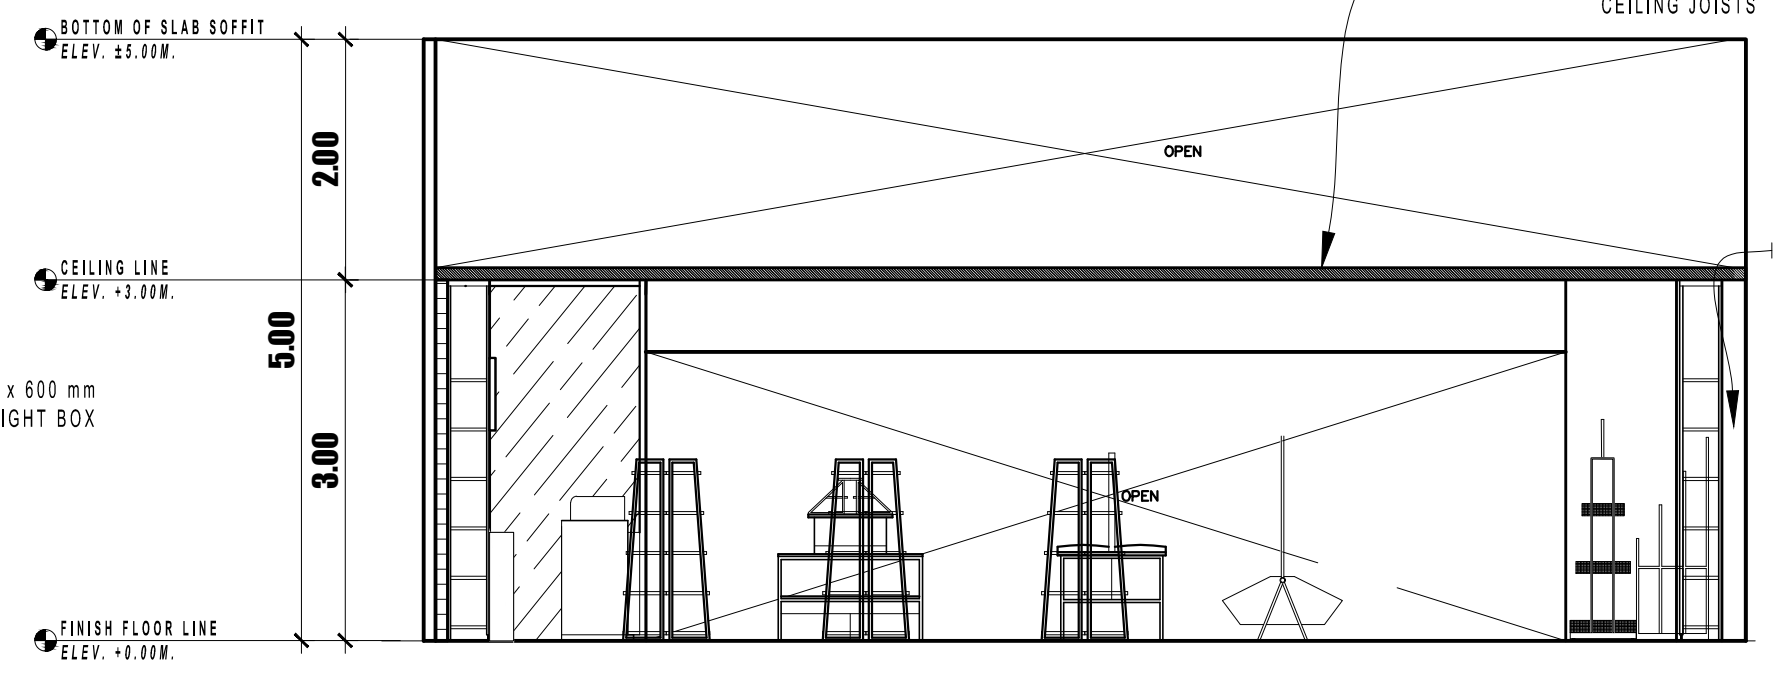


5 SECTION D  
A-2 SCALE 1:60 m.

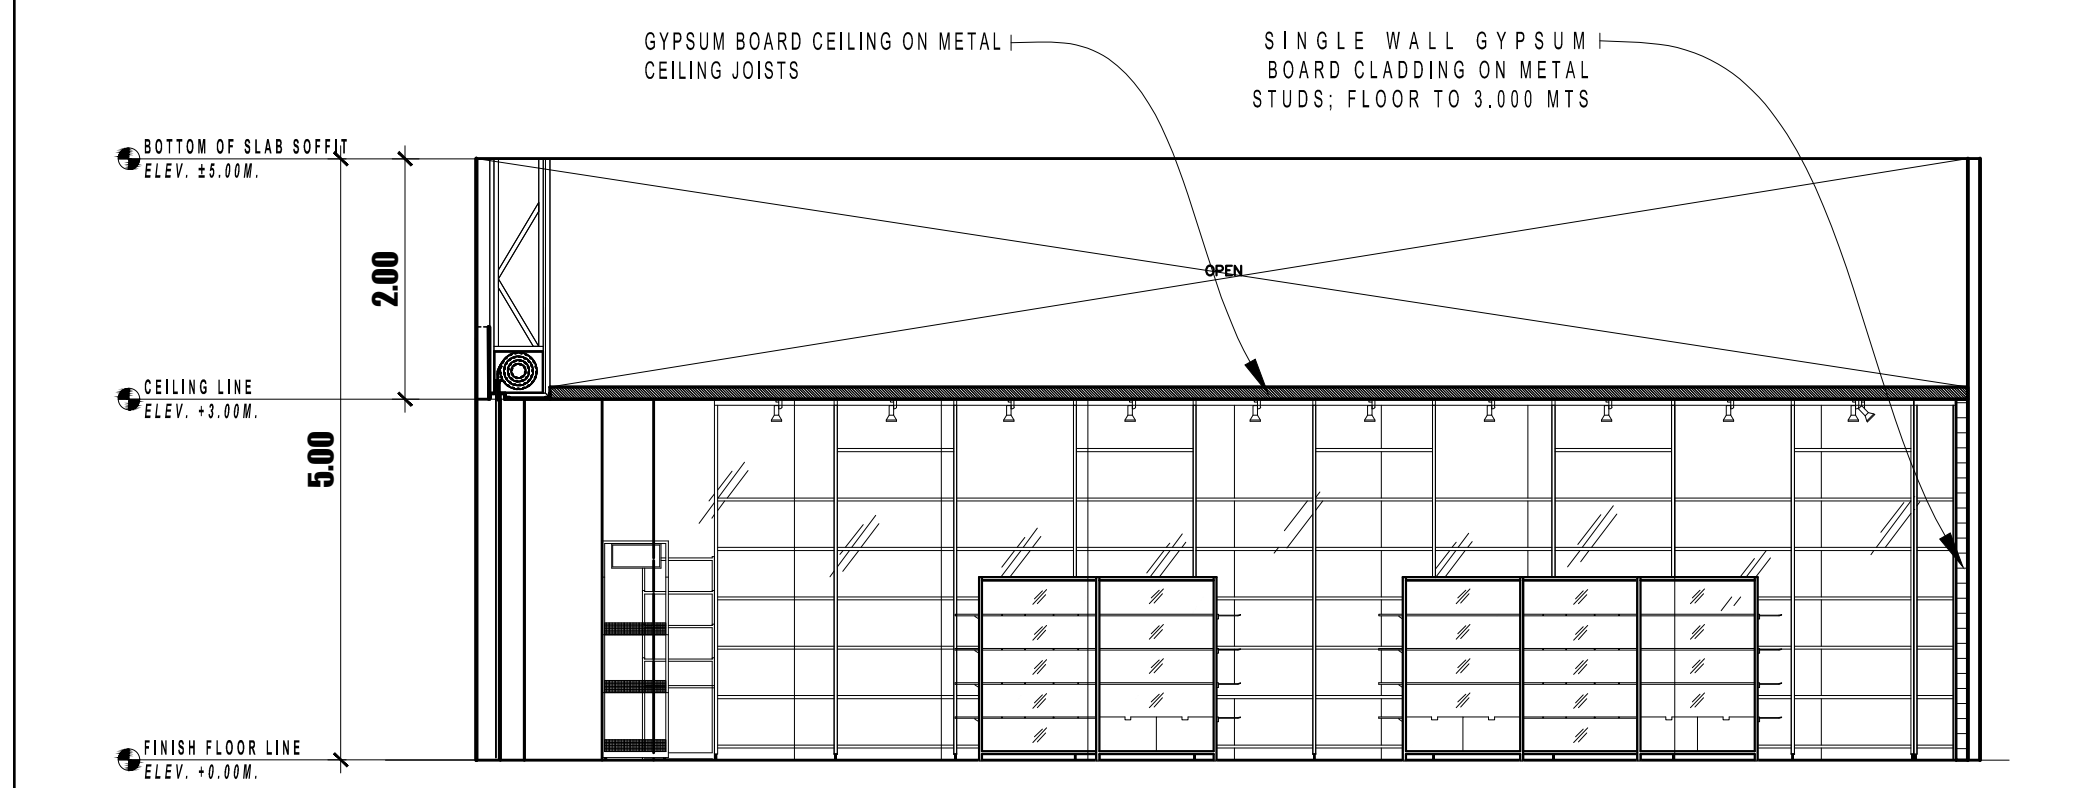

3 SECTION B  
A-2 SCALE 1:60 m.

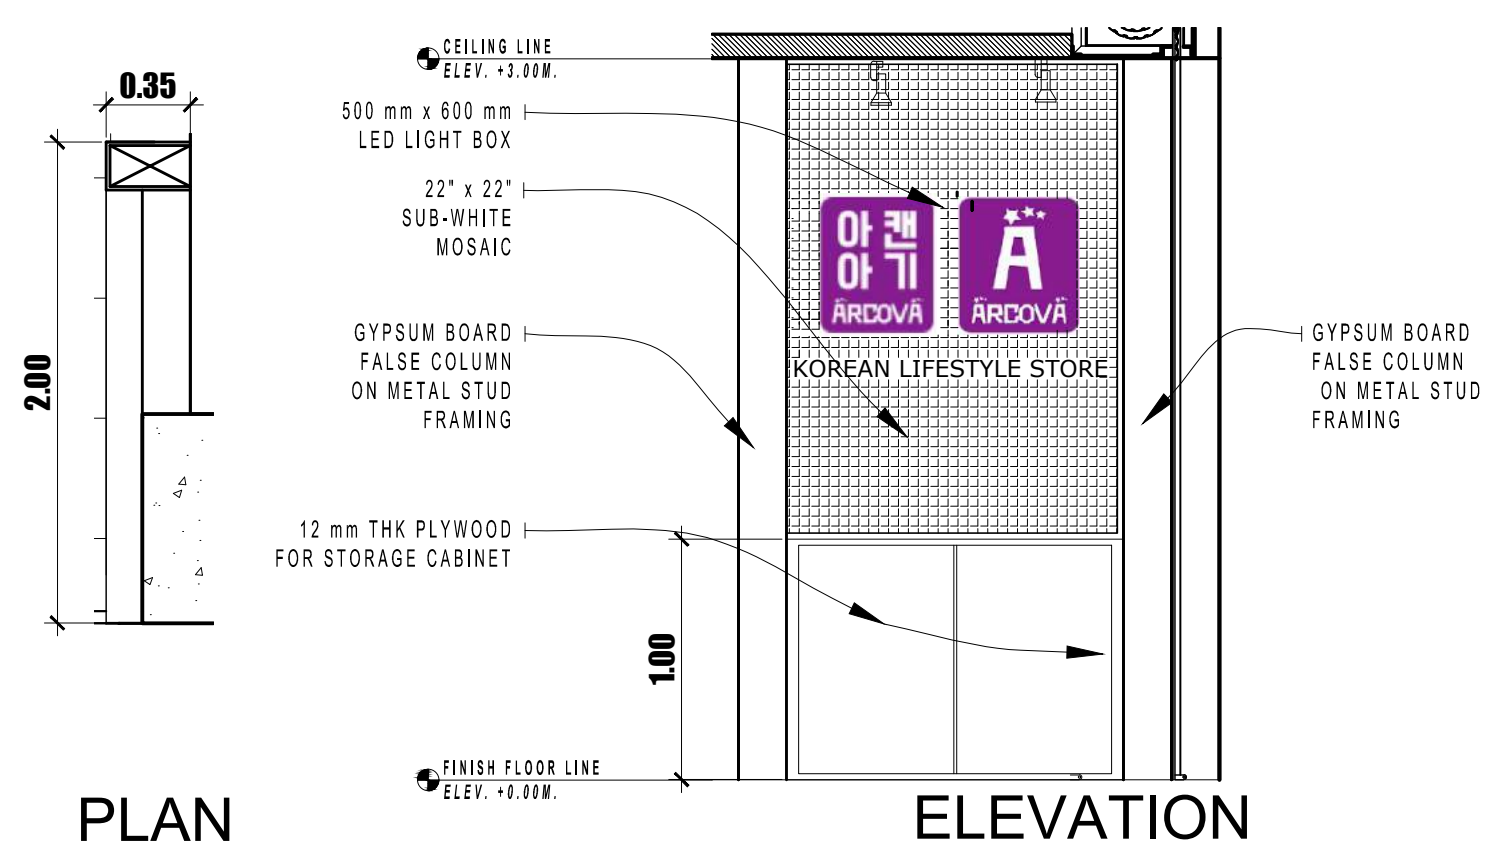


6 BACKGROUND WALL DETAILS  
A-2 SCALE 1:30 m.

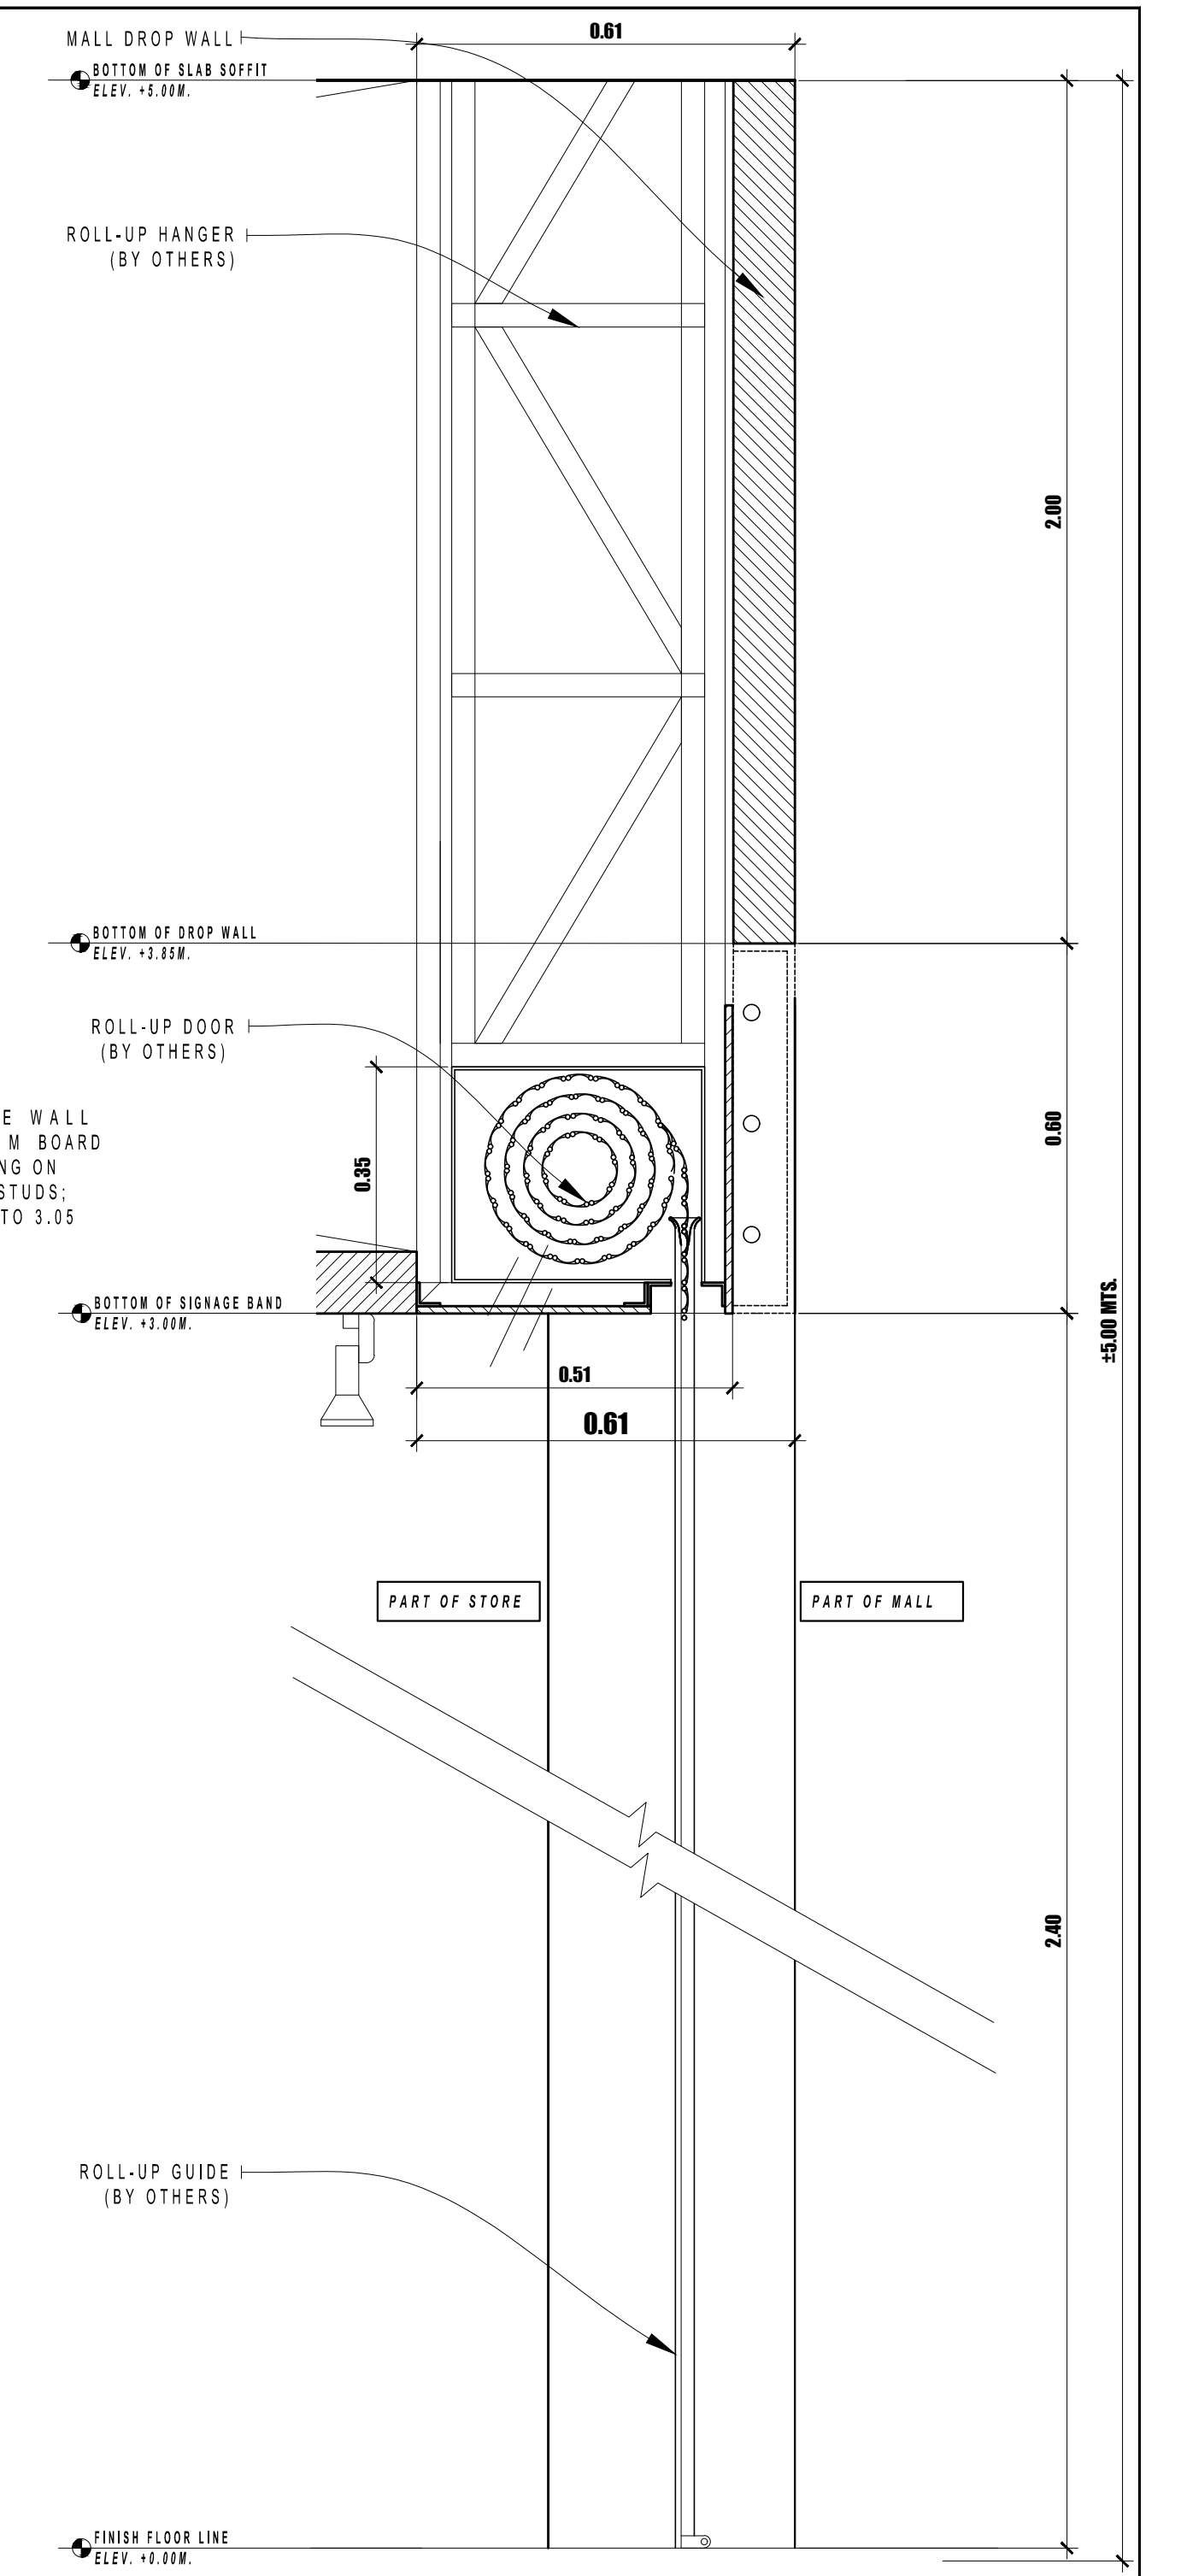

7 ROLL-UP DOOR DETAILS  
A-2 SCALE 1:10 m.


	<b>ROBINSONS LIFESTYLE STORES INC.</b> STORE PLANNING DEPARTMENT ROBINSONS BLDG., URC COMPOUND, 110 E.RODRIGUEZ AVE., LIBIS, QUEZON CITY	DRAWN BY: VAL	ARCHITECT/ENGINEER ENGR. AMADEO M. DE LEON	PROJECT OWNER KATHERINE MICHELLE YU	PROJECT TITLE <b>ARCOVA</b> ROBINSONS PLACE METRO EAST LEVEL 2 ROBINSONS METRO EAST, CAINTA RIZAL	SHEET NO. SUBJECT FRONT ELEVATION SECTION A SECTION B SECTION C SECTION D BACKGROUND WALL DETAILS ROLL-UP DOOR DETAILS	SHEET NO. <b>A 2</b>
		CAD BY: VAL	PRC NO. 28353	PTR NO. 3863793			
		CHECKED BY:	TIN: 173-790-615	DATE/PLACE: QUEZON CITY 1/8/18			
		APPROVED BY:					



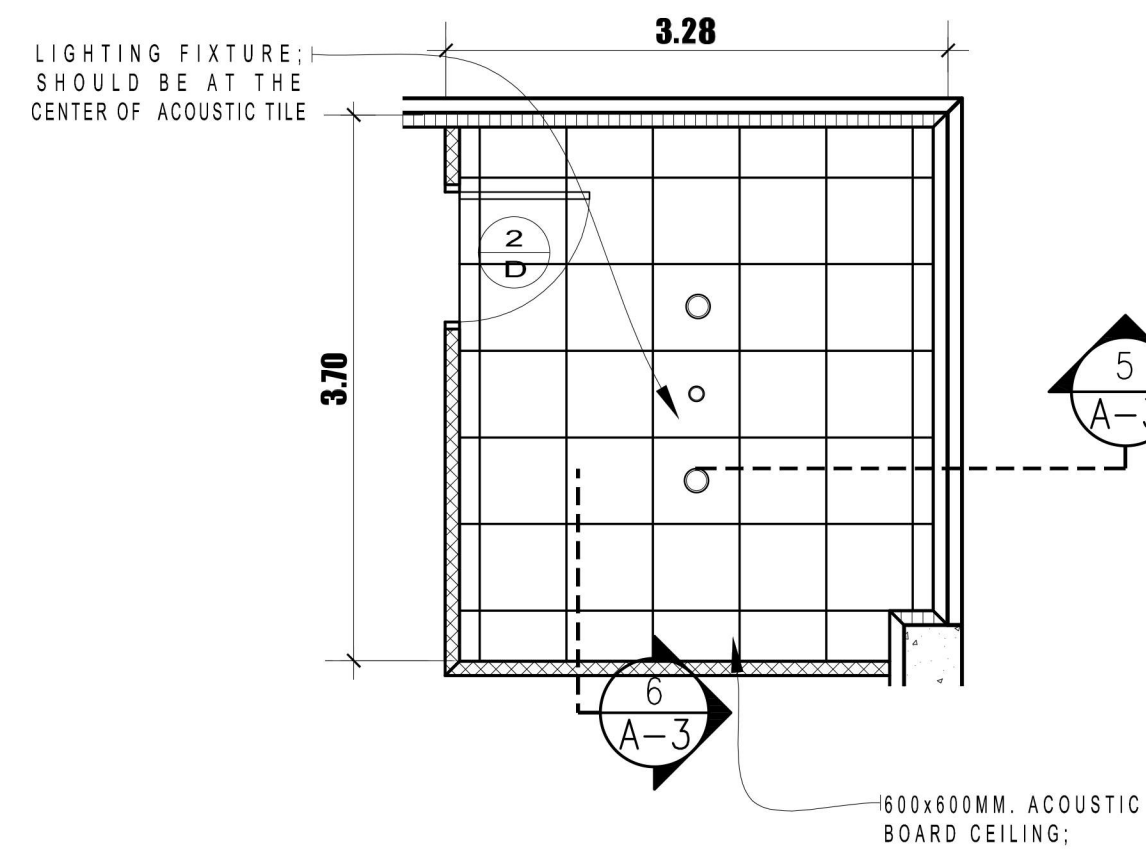


**OFFICE AND VAULT REFLECTED CEILING PLAN**

1  
A-3 SCALE 1:50

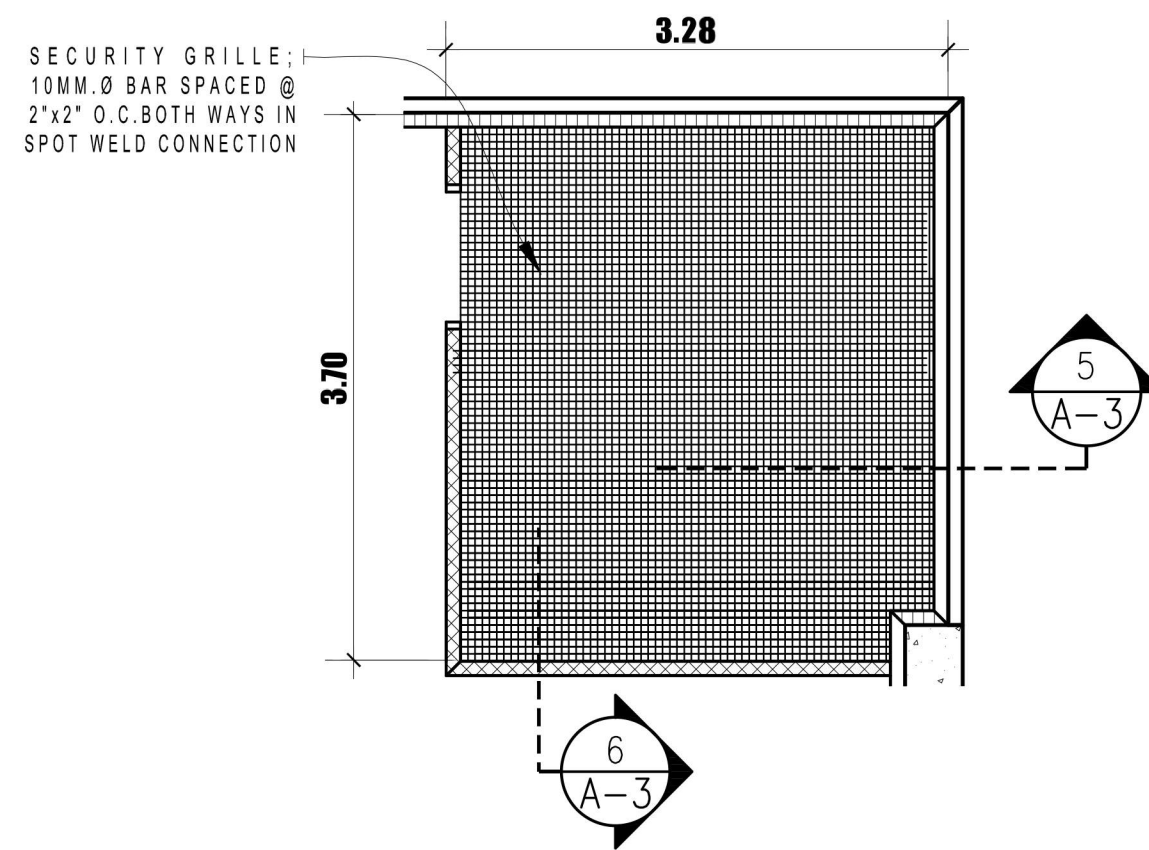


**CEILING SECURITY GRILLE DETAIL**

2  
A-3 SCALE 1:50

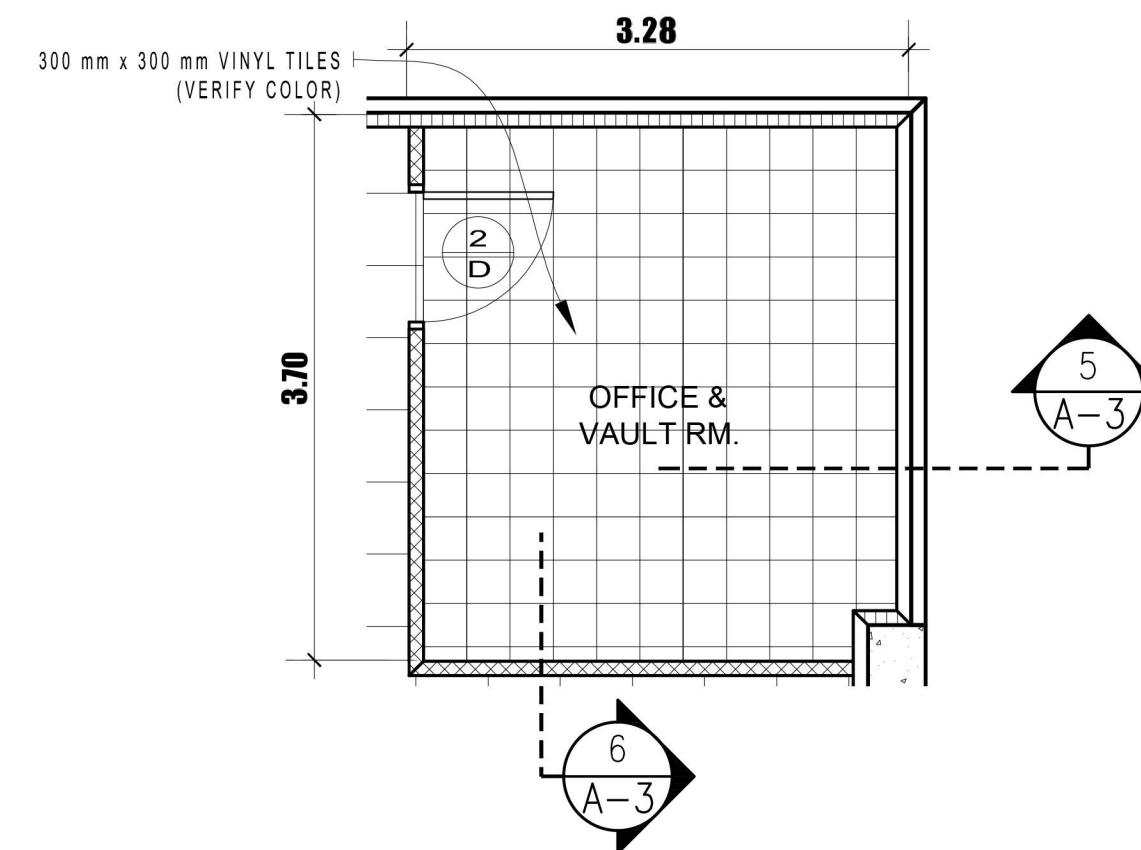


**OFFICE AND VAULT FLOOR PATTERN LAYOUT**

3  
A-3 SCALE 1:50

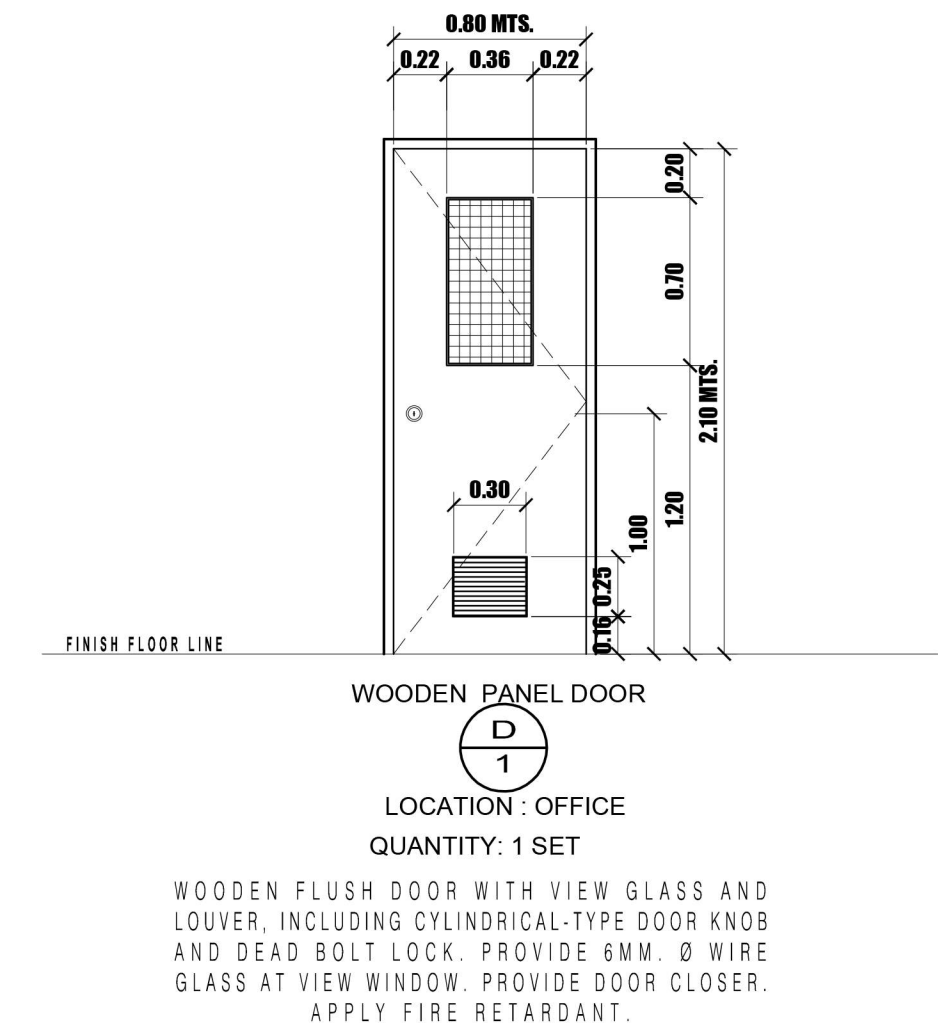


**SCHEDULE OF DOORS**

4  
A-3 SCALE 1:30

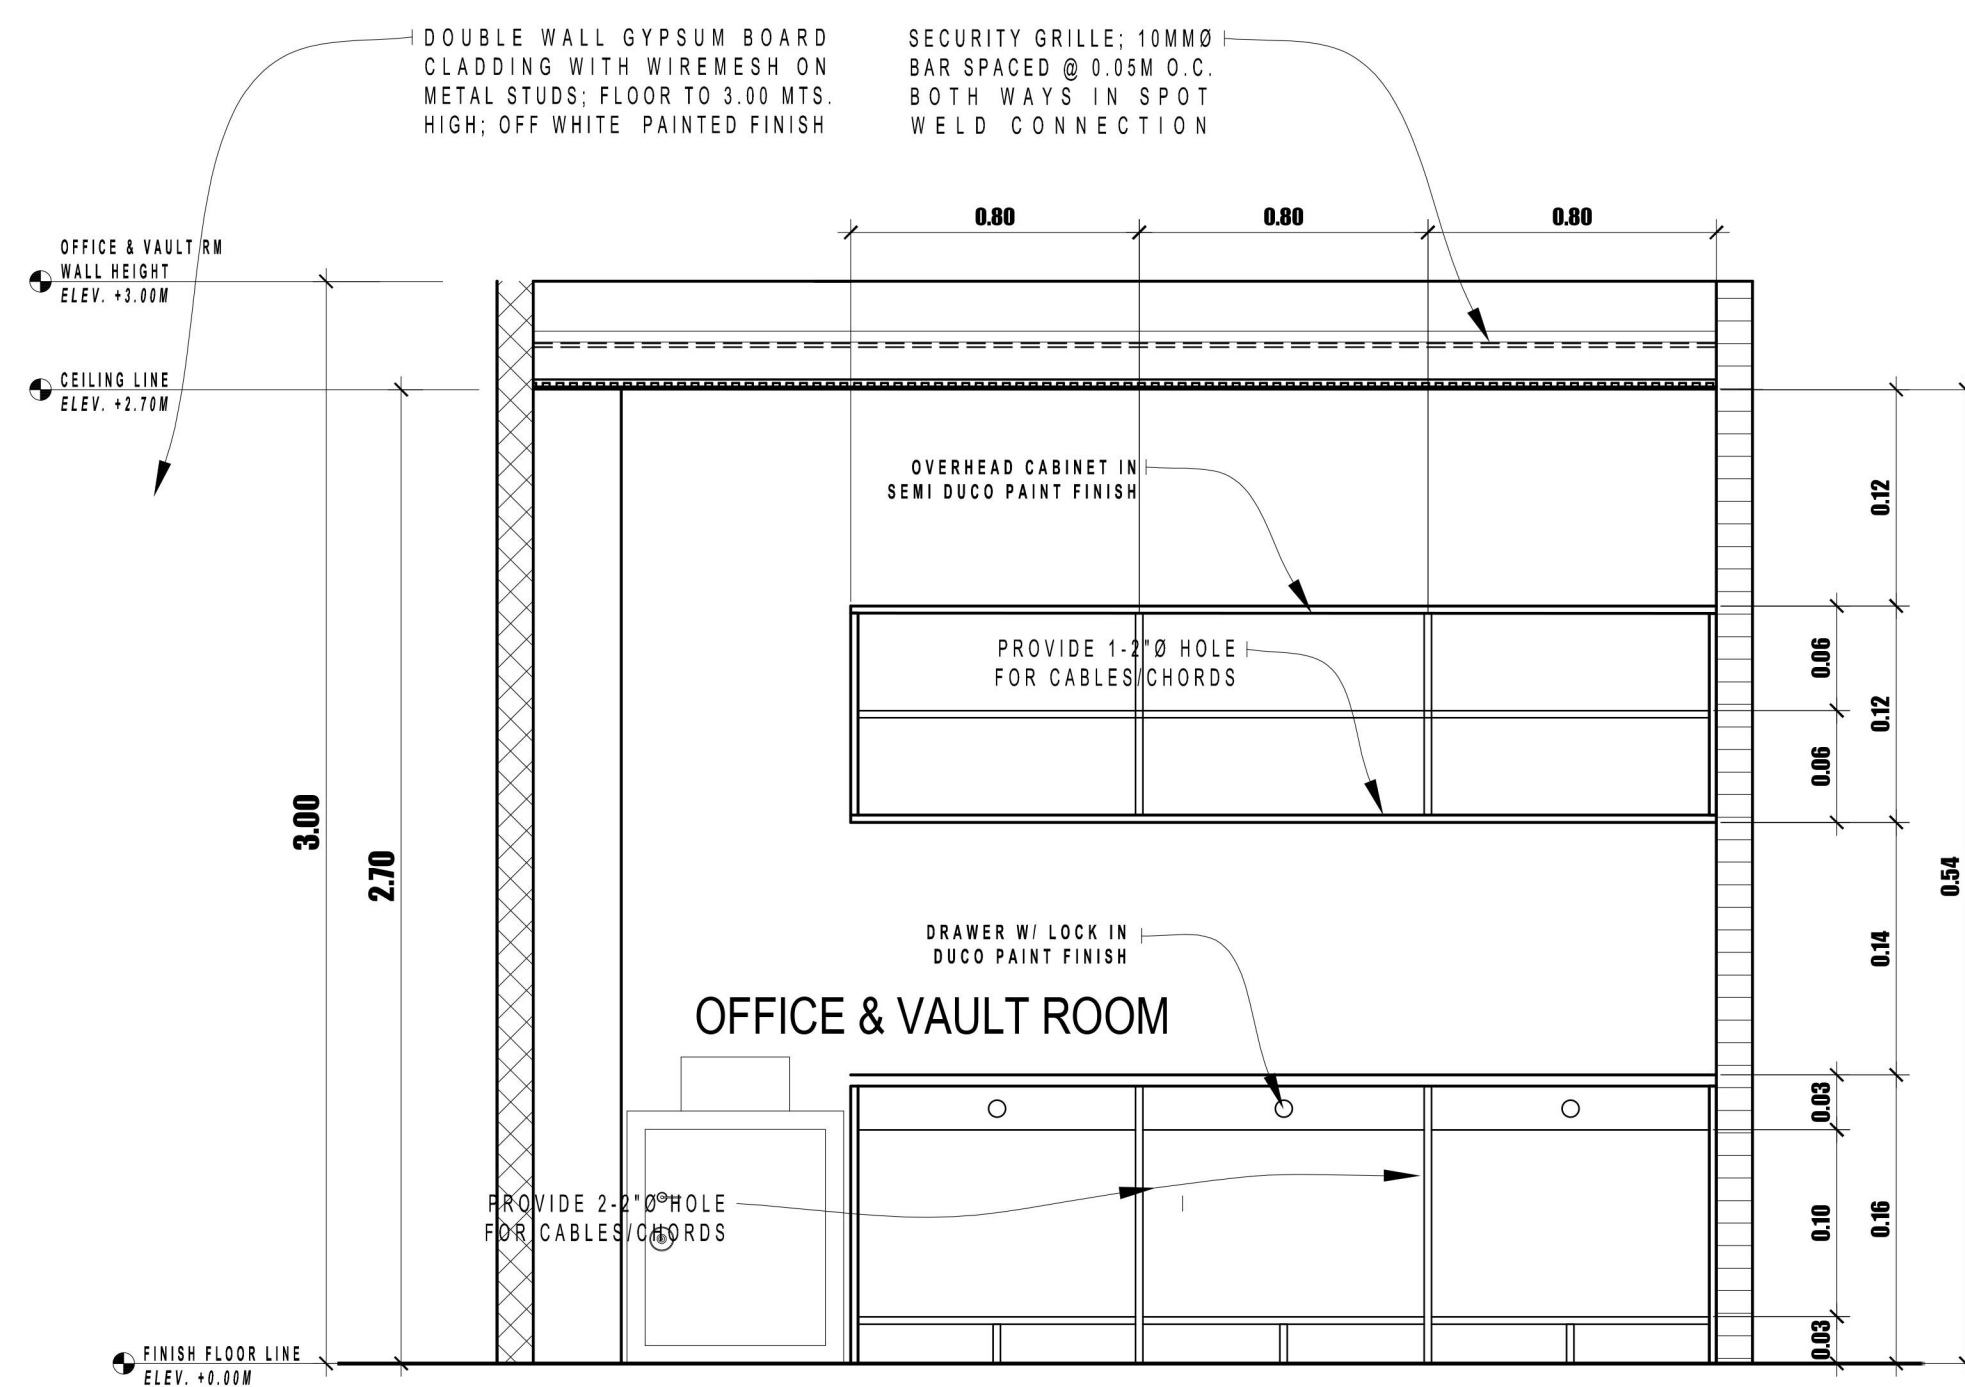


**OFFICE AND VAULT COUNTER AND SHELVES ELEVATION**

5  
A-3 SCALE 1:20

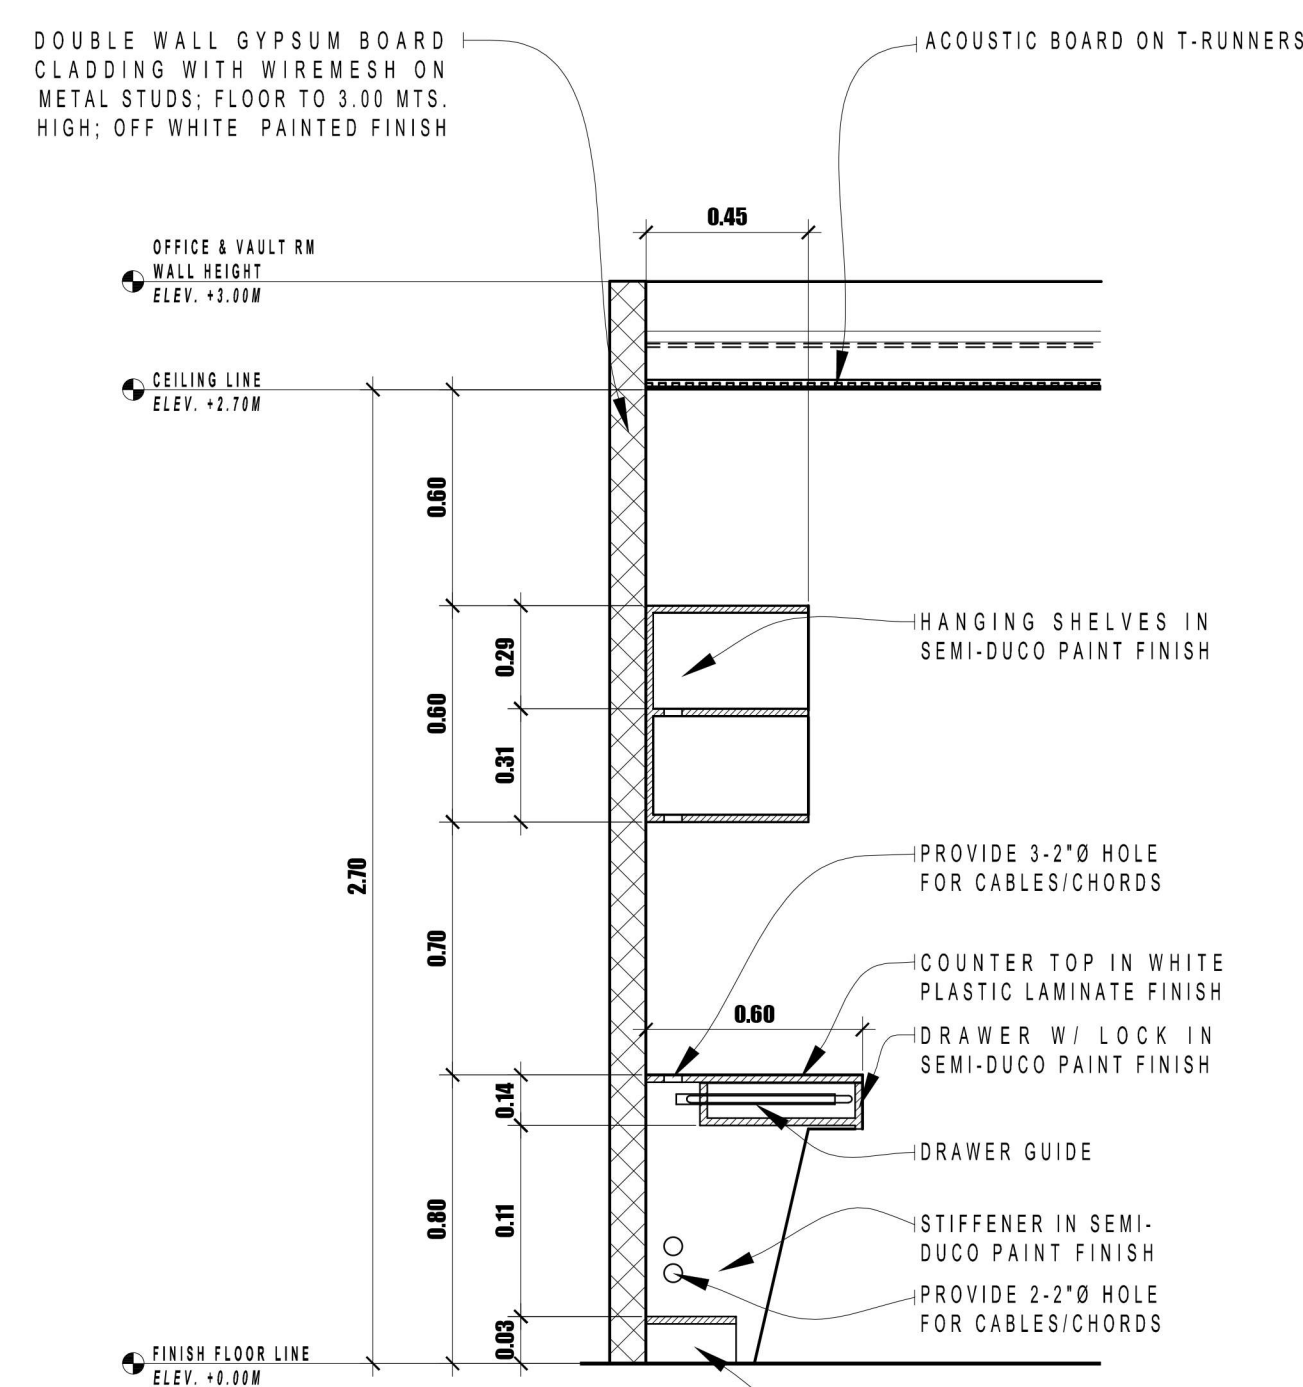

**OFFICE AND VAULT COUNTER AND SHELVES SECTION**

6  
A-3 SCALE 1:20

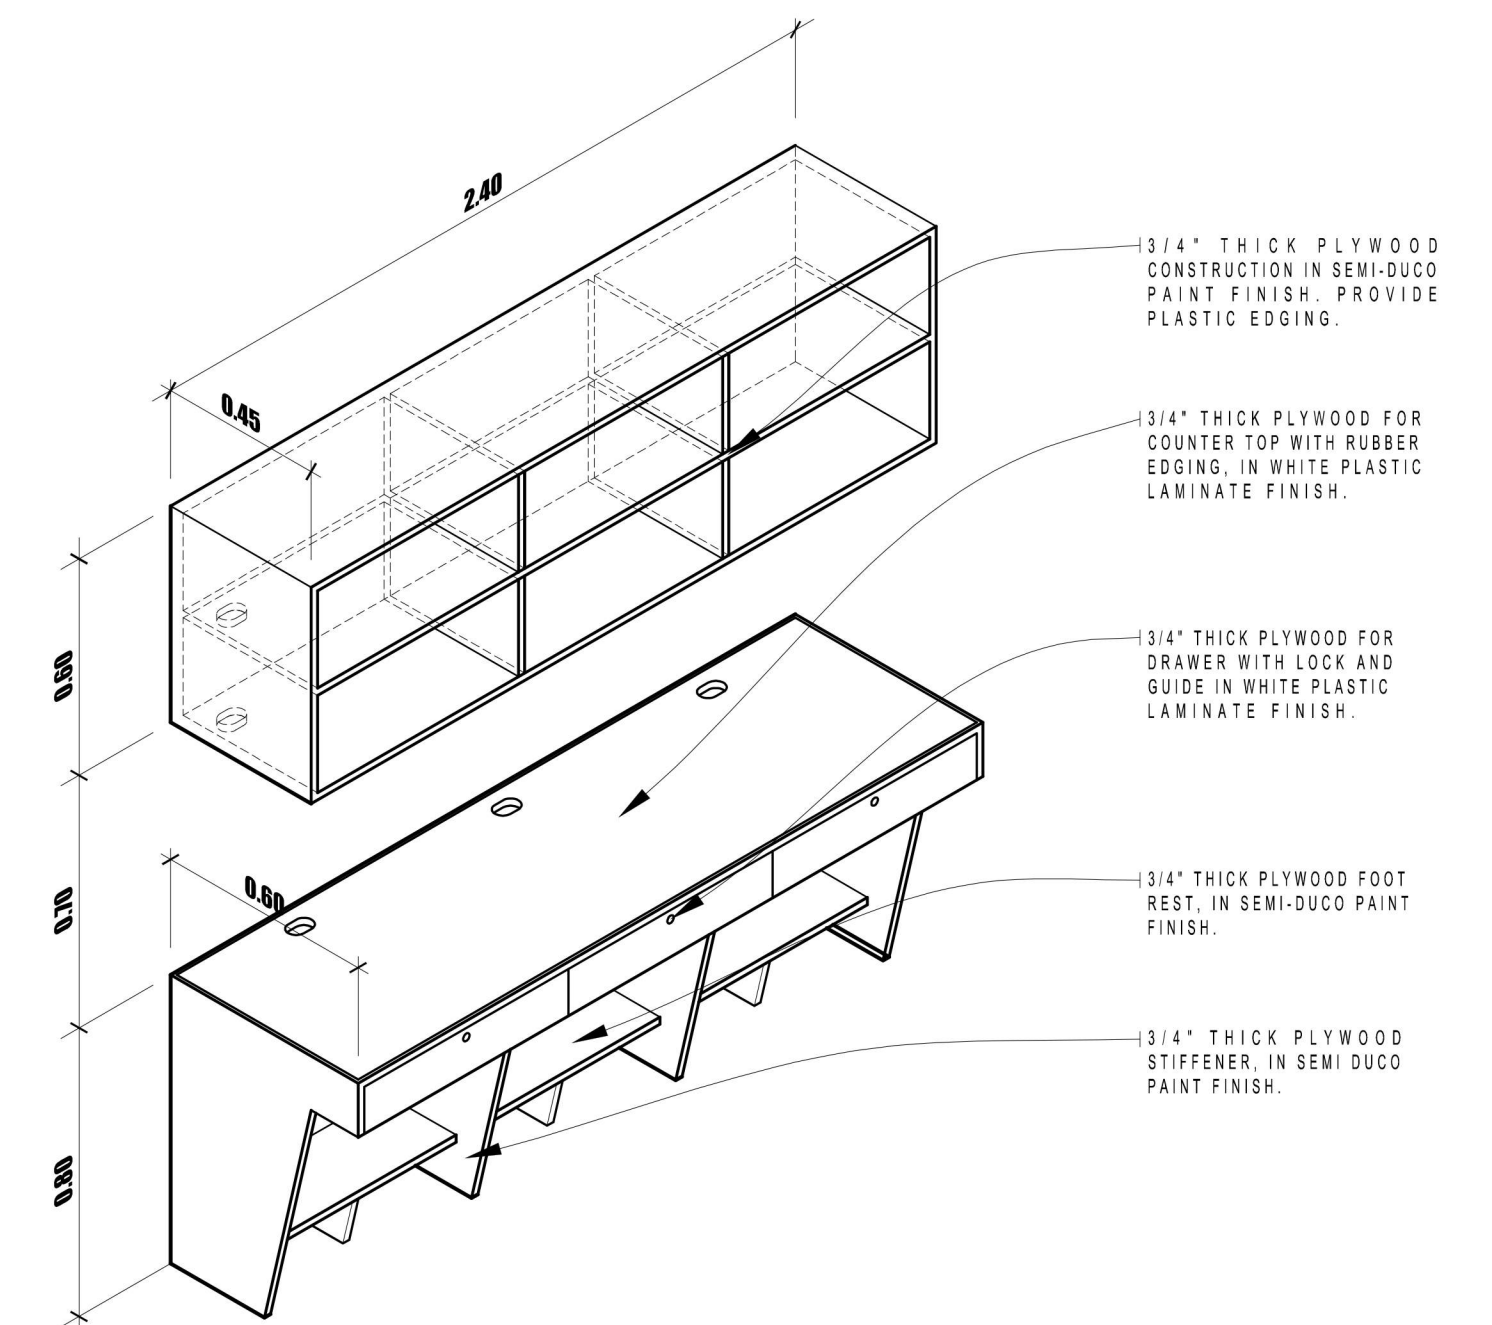

**OFFICE AND VAULT COUNTER AND SHELVES ISOMETRIC VIEW**

7  
A-3 SCALE 1:20

	<b>ROBINSONS LIFESTYLE STORES INC.</b> STORE PLANNING DEPARTMENT ROBINSONS BLDG., URC COMPOUND, 110 E.RODRIGUEZ AVE., LIBIS, QUEZON CITY	DRAWN BY:	ARCHITECT/ENGINEER	PROJECT OWNER	PROJECT TITLE	SHEET CONTENTS	SHEET NO.	
		CAD BY:	ENGR. AMADEO M. DE LEON	KATHERINE MICHELLE YU	<b>ARCOVA</b> <b>ROBINSONS PLACE METRO EAST</b> LEVEL 2 ROBINSONS METRO EAST, CAINTA RIZAL	OFFICE AND VAULT REFLECTED CEILING PLAN CEILING SECURITY DETAIL SCHEDULE OF DOOR OFFICE AND VAULT COUNTER AND SHELVES ELEVATION OFFICE AND VAULT COUNTER AND SHELVES	SECTION OFFICE AND VAULT COUNTER AND SHELVES ISOMETRIC VIEW	
		CHECKED BY:	PRC NO. 28353 PTR NO. 3863793					DATE/PLACE : QUEZON CITY 1/6/18
		APPROVED BY:	TIN: 173-790-615					
A 3								