

Client :

Note:
 • All Dimensions to be confirmed on site with architect.
 • Do not scale.
 • Only written dimensions to be followed.
 • Any discrepancies to be clarified with the architect.
 • For engineering details follow the relevant drawings in coordination with Architectural drawings.

North:


REVISIONS		
No.	DATE	DESCRIPTION
00	2019.04.18	Issue For Construction

Drawing :
ARCHITECTURE

Status:
CONSTRUCTION

Building Name:
TARIQ JAMEEL RESIDENCE

BASEMENT PLAN		
Designed :	Checked :	Approved :
Shariq & Faisal	Faisal	Shariq
Drawn :	Date :	Scale / Sheet :
M. Jahangir	May 2017	3/32" = 1'-0" B. A3
Project Code :	Rev. :	
	0007	00
Drawing No. : SF-TJR-0007-A1-0100		

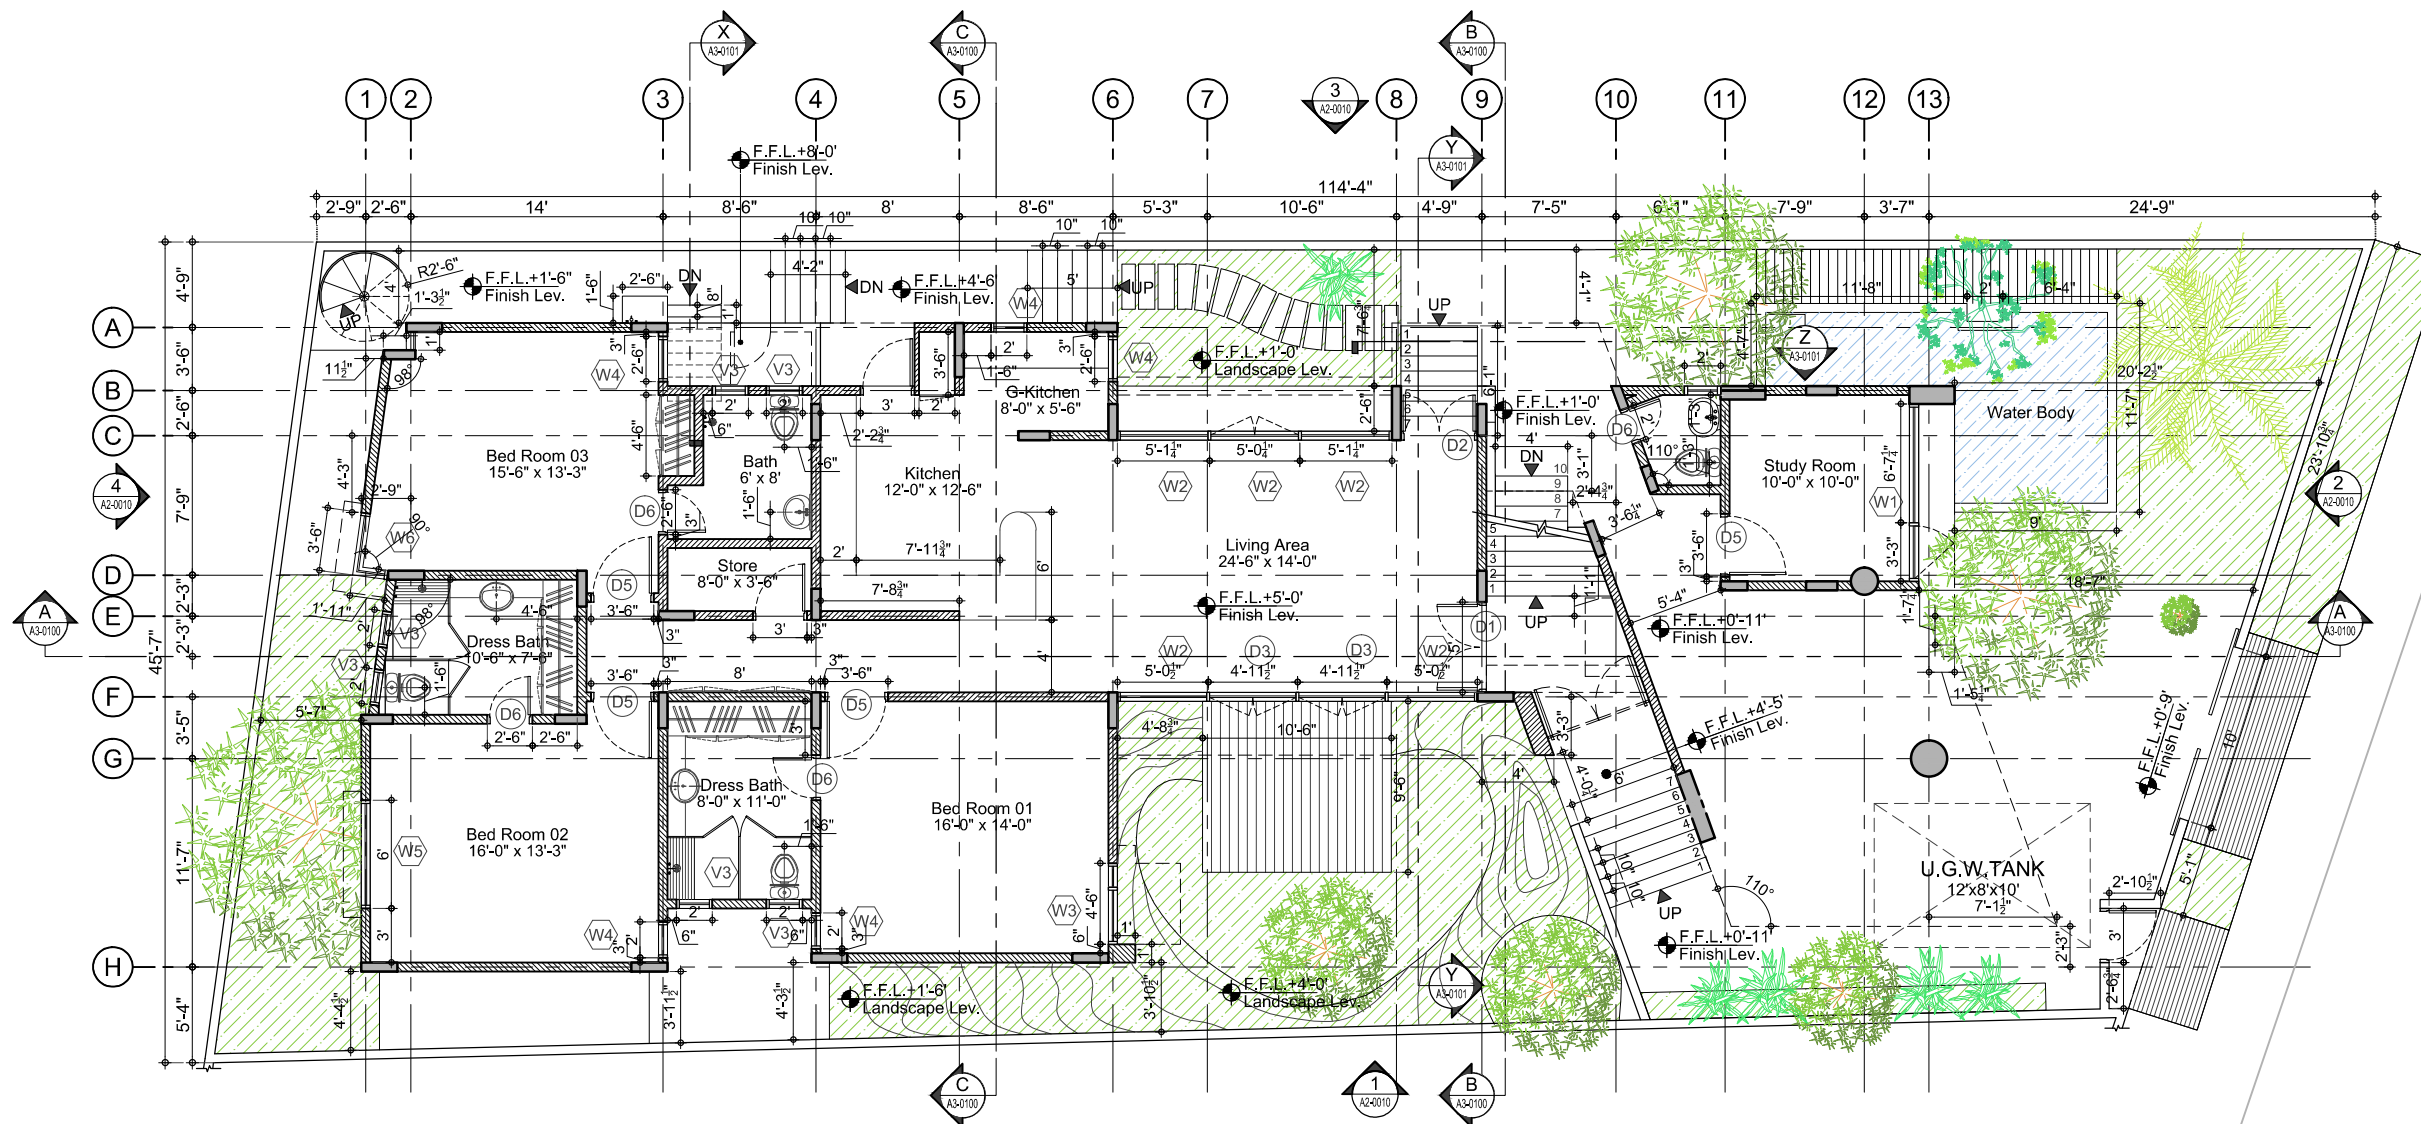

Client :

Note:
 • All Dimensions to be confirmed on site with architect.
 • Do not scale.
 • Only written dimensions to be followed.
 • Any discrepancies to be clarified with the architect.
 • For engineering details follow the relevant drawings in coordination with Architectural drawings.

North:


REVISIONS		
No.	DATE	DESCRIPTION
00	2019.04.18	Issue For Construction

Drawing :
ARCHITECTURE
CONSTRUCTION

Status:

Building Name:
TARIQ JAMEEL RESIDENCE

GROUND FLOOR PLAN		
Designed :	Checked :	Approved :
Shariq & Faisal	Faisal	Shariq
Drawn :	Date :	Scale / Sheet :
M. Jahangir	May 2017	3/32" = 1'-0" B. A3
Project Code :	Rev. :	
	0007	00
Drawing No. : SF-TJR-0007-A1-0200		

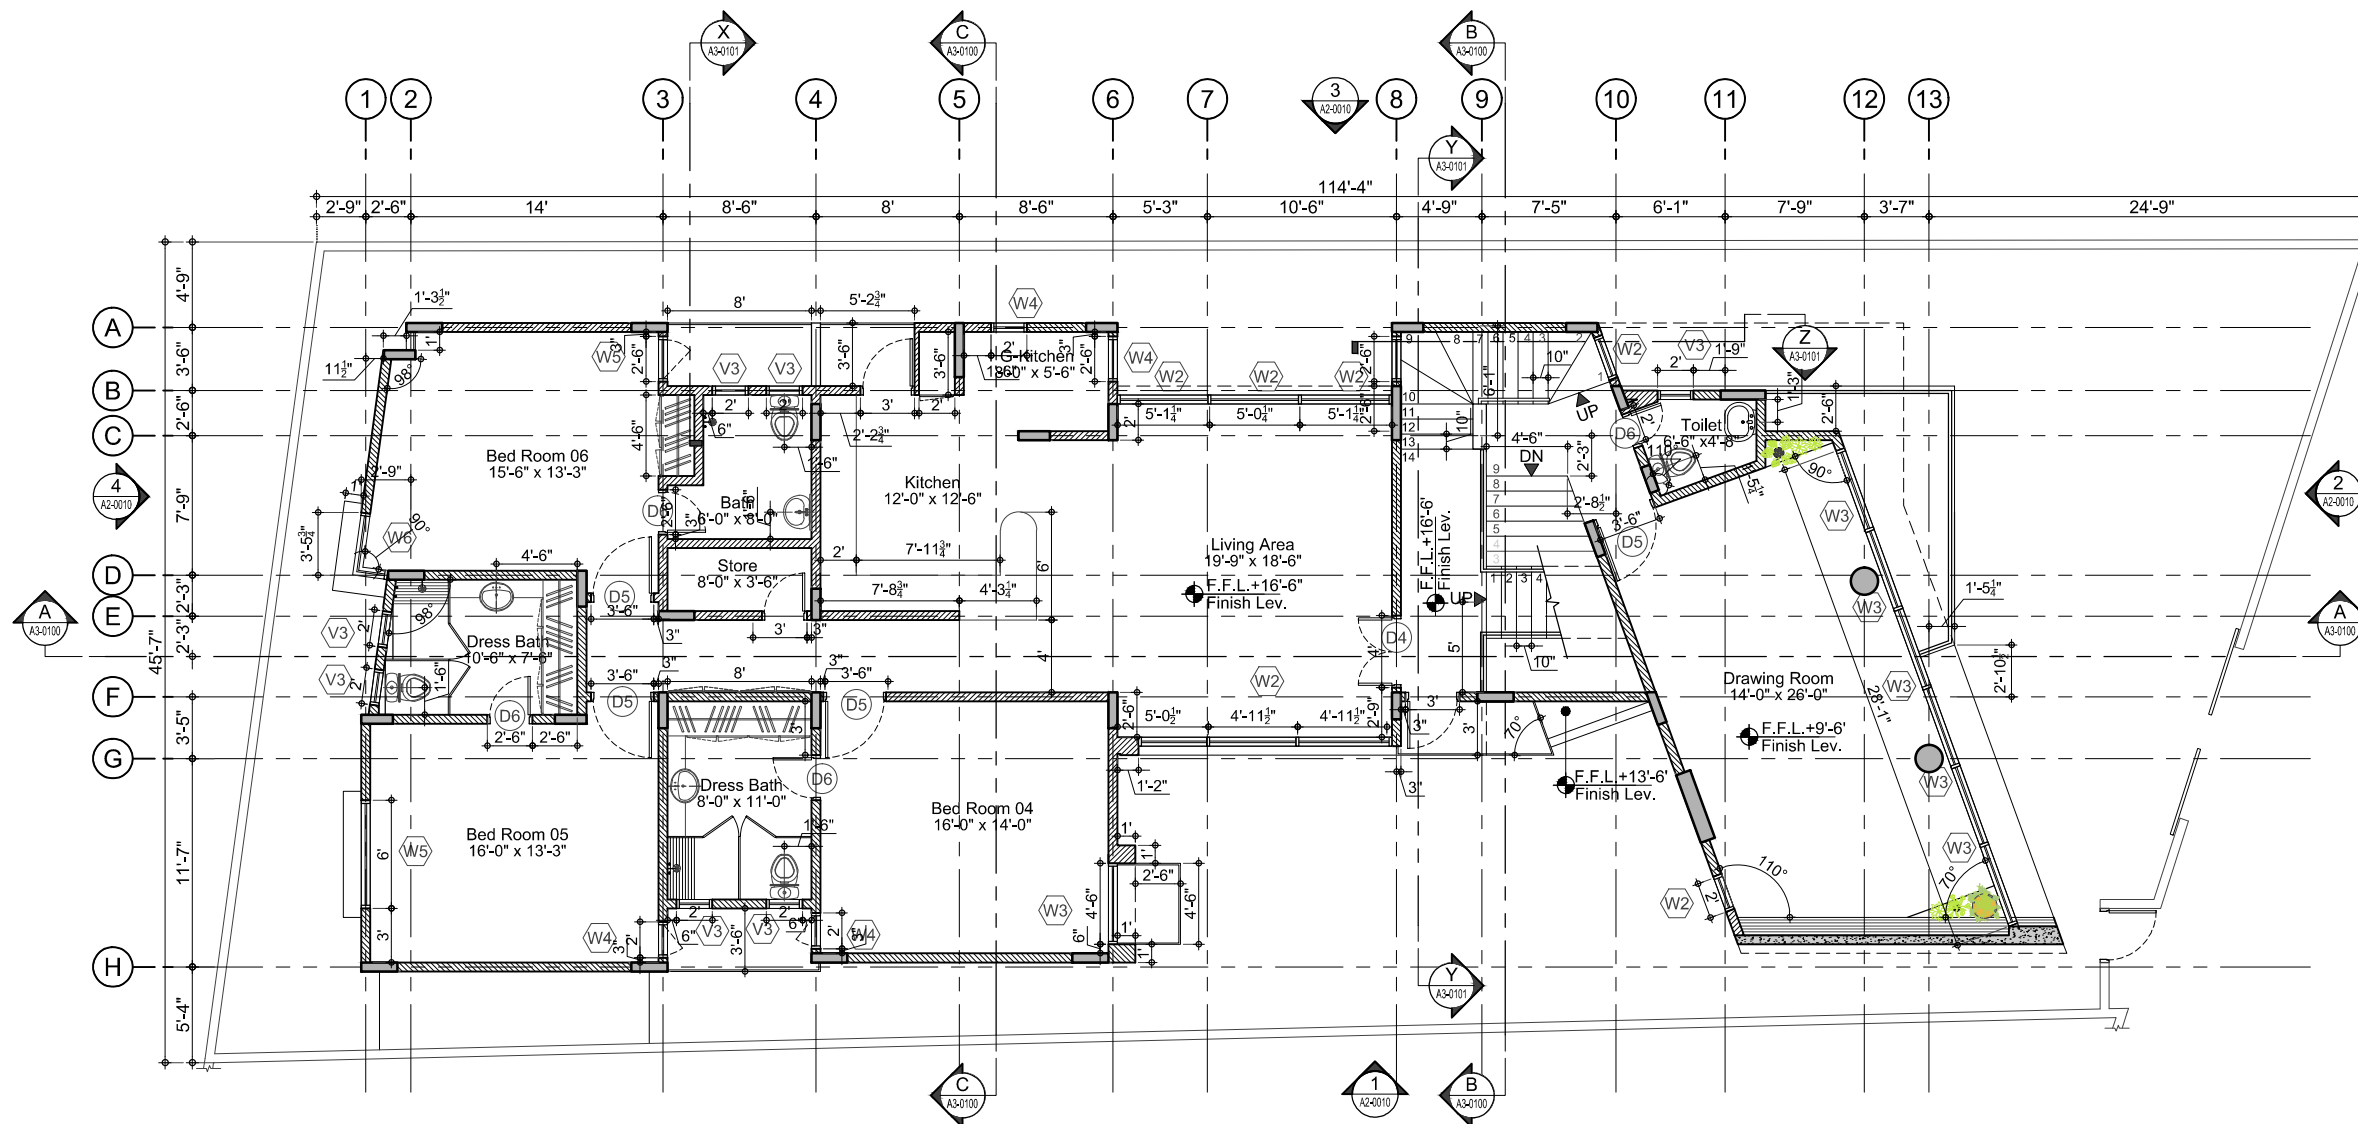

Client:

Note:
 • All Dimensions to be confirmed on site with architect.
 • Do not scale.
 • Only written dimensions to be followed.
 • Any discrepancies to be clarified with the architect.
 • For engineering details follow the relevant drawings in coordination with Architectural drawings.

North:


REVISIONS		
No.	DATE	DESCRIPTION
00	2019.04.18	Issue For Construction

Drawing: **ARCHITECTURE**

Status: **CONSTRUCTION**

Building Name: **TARIQ JAMEEL RESIDENCE**

FIRST FLOOR PLAN		
Designed: Shariq & Faisal	Checked: Faisal	Approved: Shariq
Drawn: M. Jahangir	Date: May 2017	Scale / Sheet: 3/32" = 1'-0" B. A3
Project Code: 0007	Rev: 00	
Drawing No.: SF-TJR-0007-A1-0300		

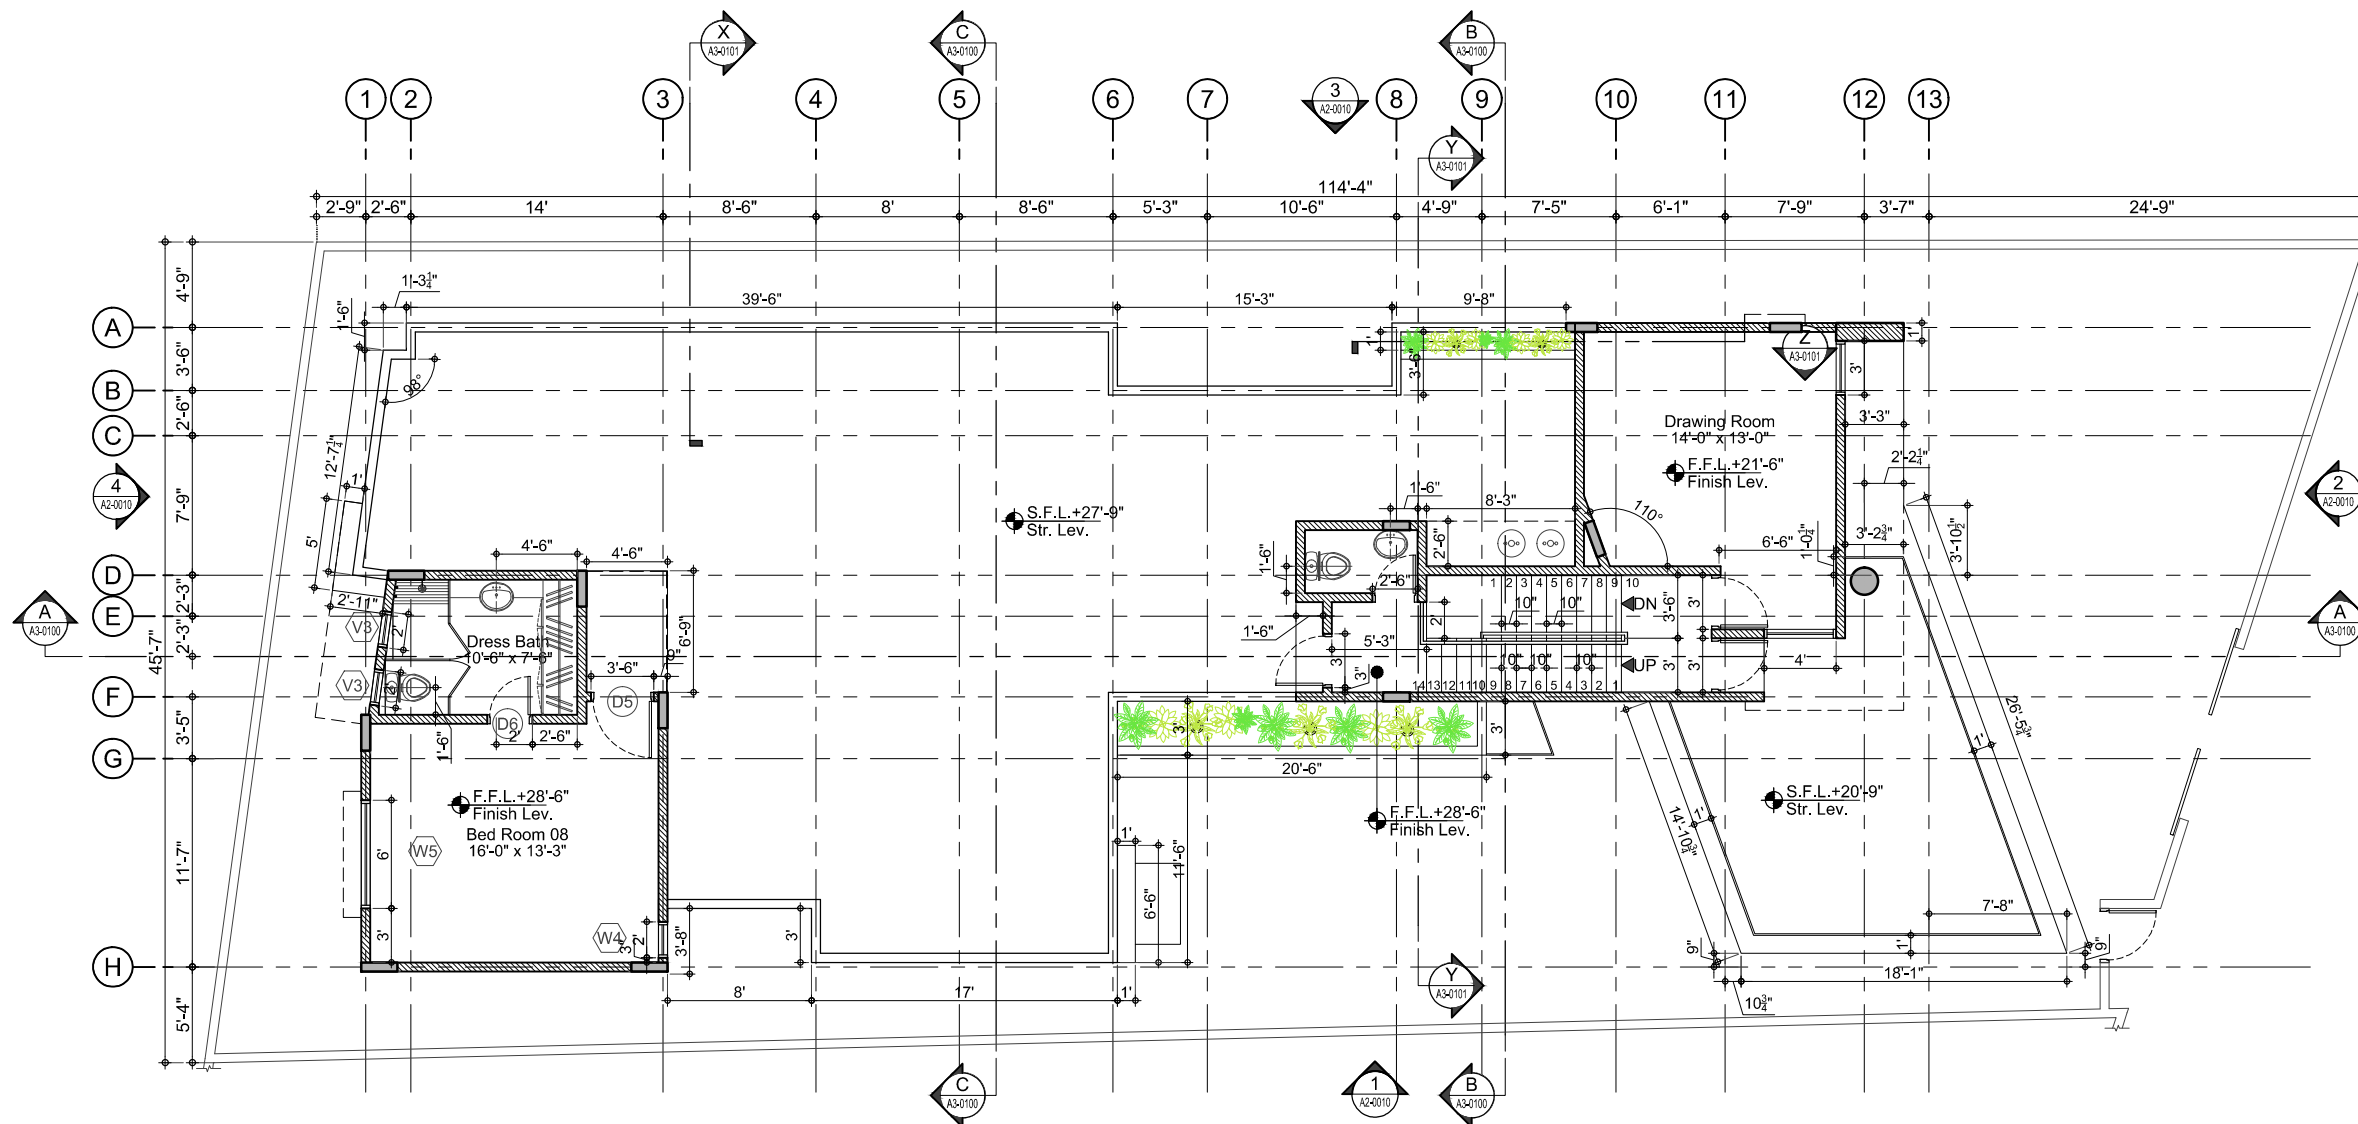

Client :

Note:

- All Dimensions to be confirmed on site with architect.
- Do not scale.
- Only written dimensions to be followed.
- Any discrepancies to be clarified with the architect.
- For engineering details follow the relevant drawings in coordination with Architectural drawings.

North:



REVISIONS		
No.	DATE	DESCRIPTION
00	2019.04.18	Issue For Construction

Drawing :

ARCHITECTURE

Status:


CONSTRUCTION

Building Name:

TARIQ JAMEEL RESIDENCE

ROOF PLAN

Designed :	Checked :	Approved :
Shariq & Faisal	Faisal	Shariq
Drawn :	Date :	Scale / Sheet :
M. Jahangir	May 2017	3/32" = 1'-0" B. A3
Project Code :	Rev. :	
	0007	00
Drawing No. :	SF-TJR-0007-A1-0400	

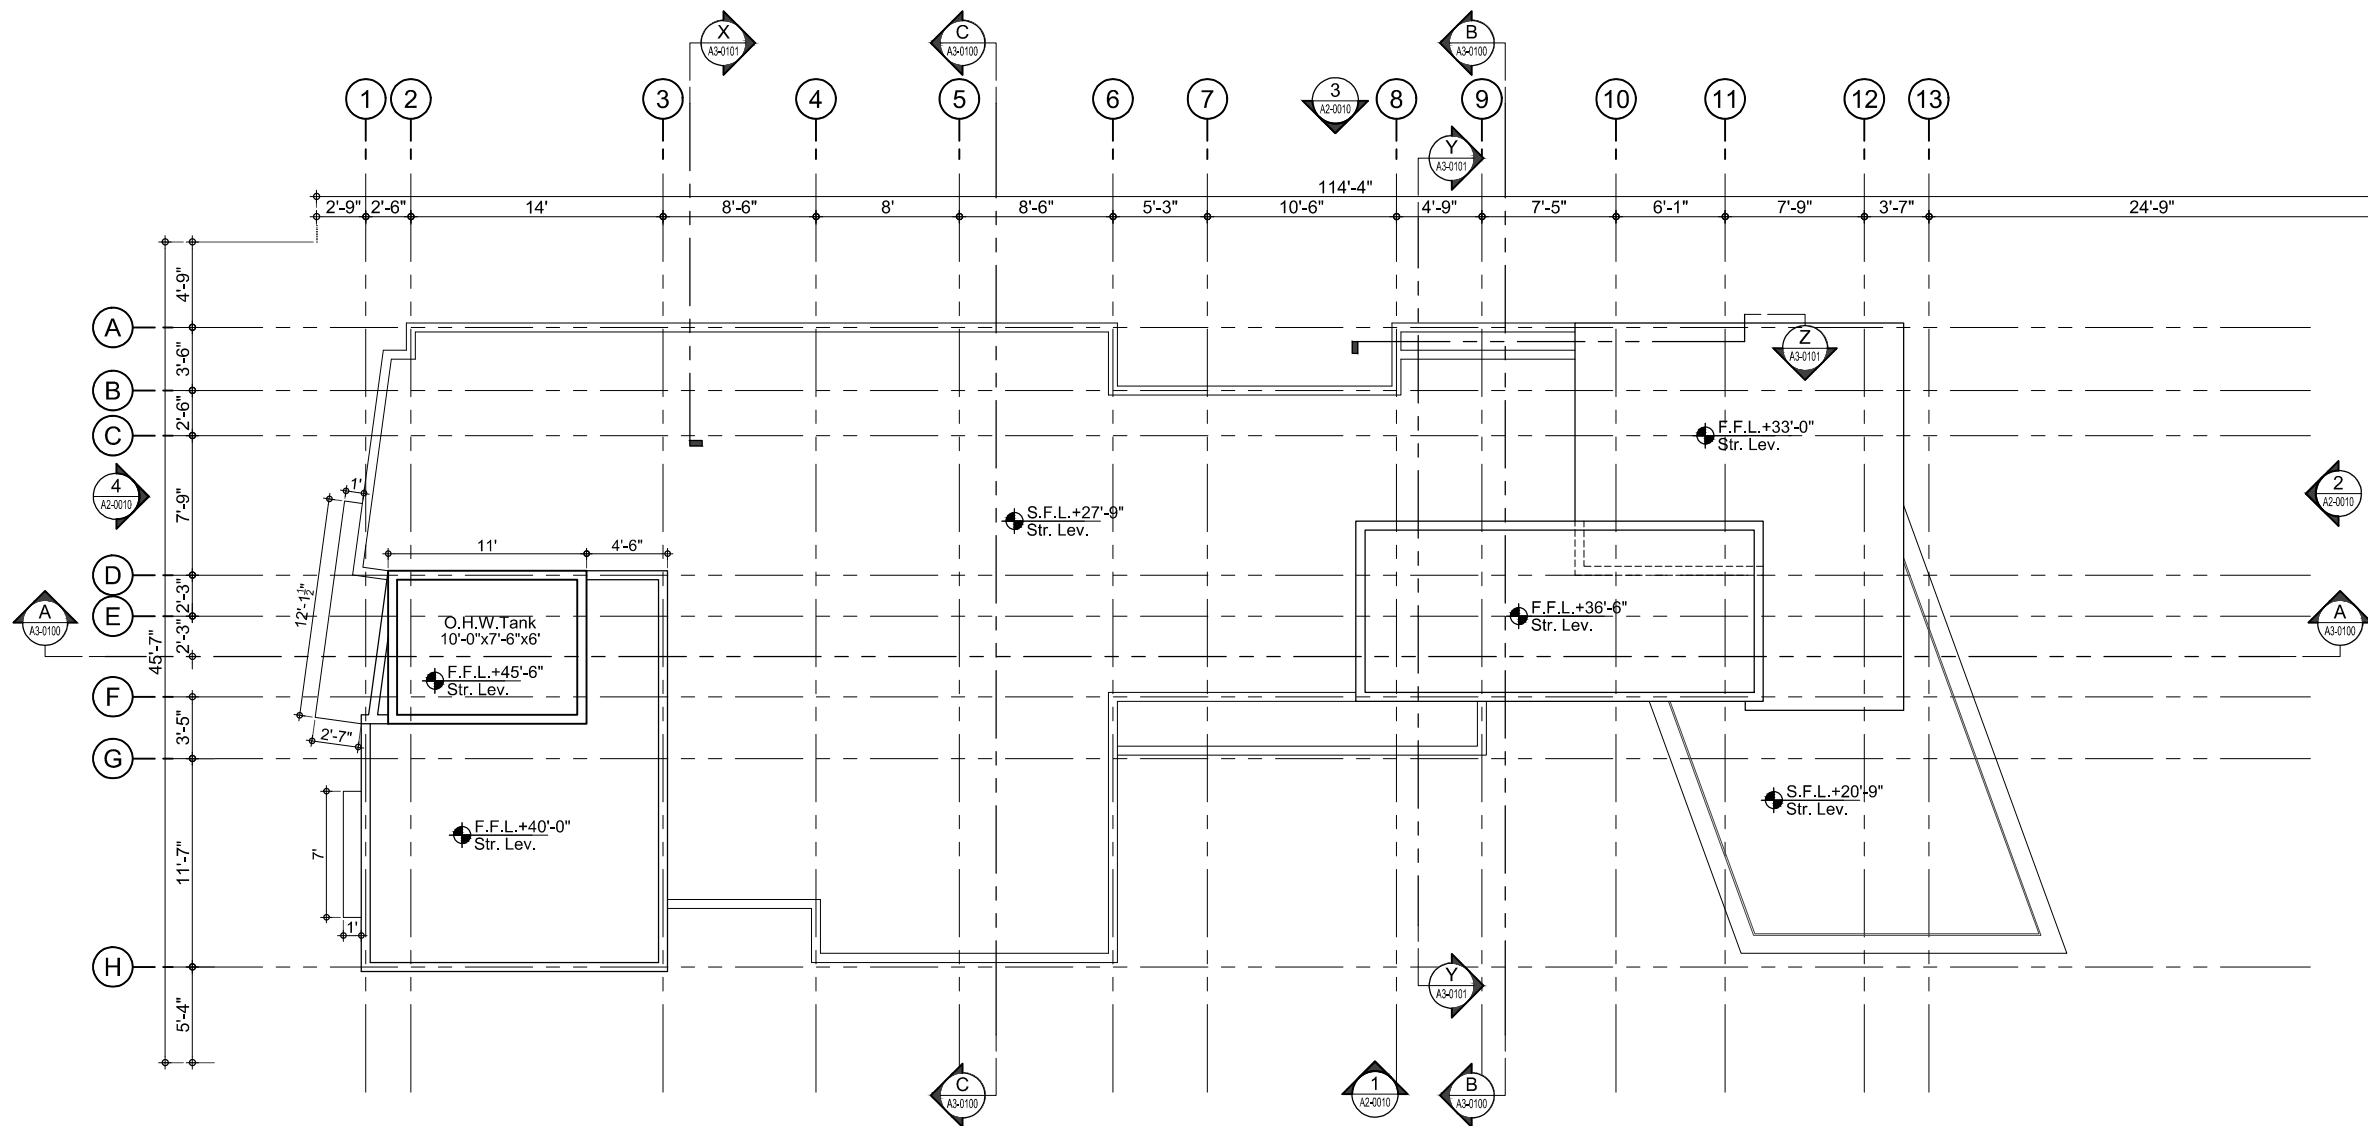

Client :

Note:

- All Dimensions to be confirmed on site with architect.
- Do not scale.
- Only written dimensions to be followed.
- Any discrepancies to be clarified with the architect.
- For engineering details follow the relevant drawings in coordination with Architectural drawings.

North:



REVISIONS

No.	DATE	DESCRIPTION
00	2019.04.18	Issue For Construction

Drawing :

ARCHITECTURE

Status:




CONSTRUCTION

Building Name:

TARIQ JAMEEL RESIDENCE

TOP OF ROOF PLAN

Designed :	Checked :	Approved :
Shariq & Faisal	Faisal	Shariq
Drawn :	Date :	Scale / Sheet :
M. Jahangir	May 2017	3/32" = 1'-0" B. A3
Project Code :	Rev. :	
	0007	00
Drawing No. :	SF-TJR-0007-A1-0500	

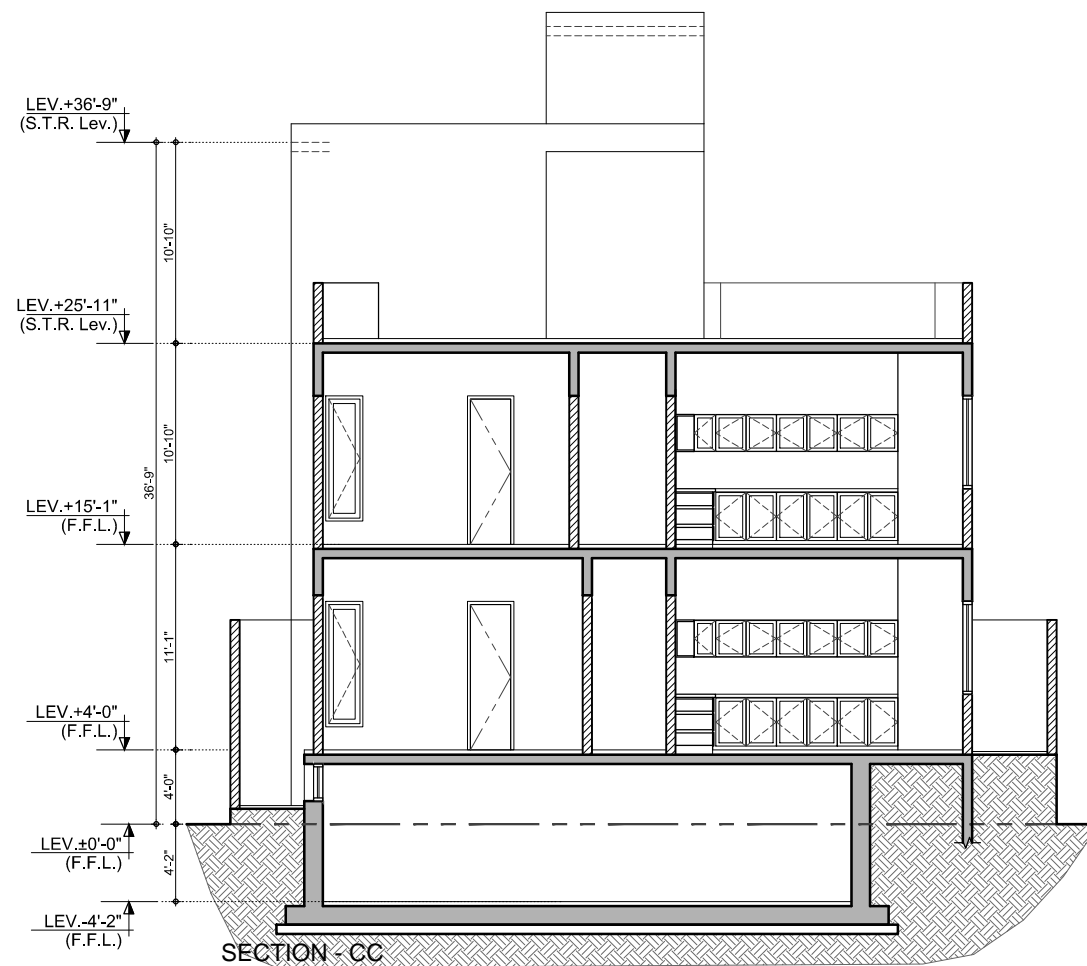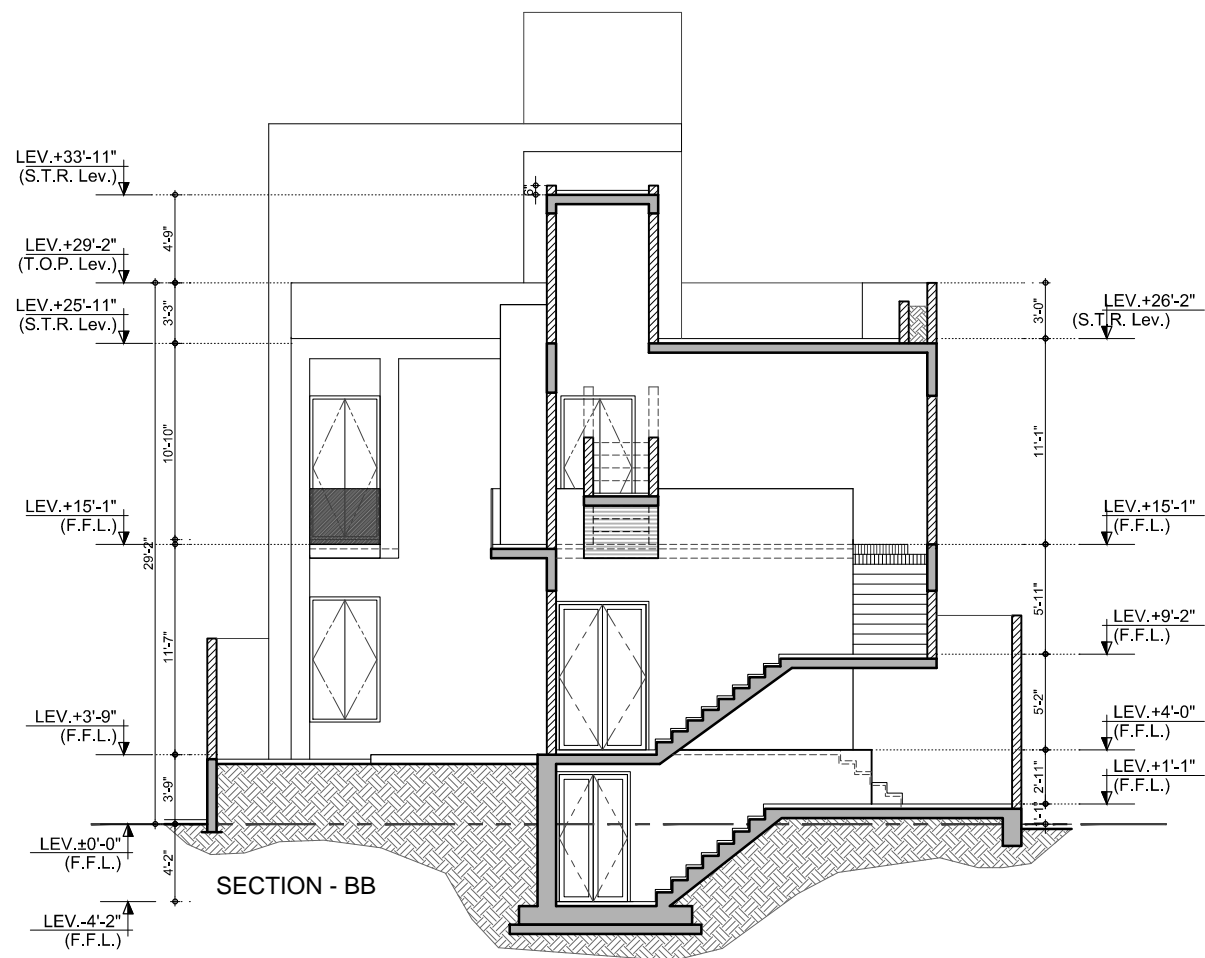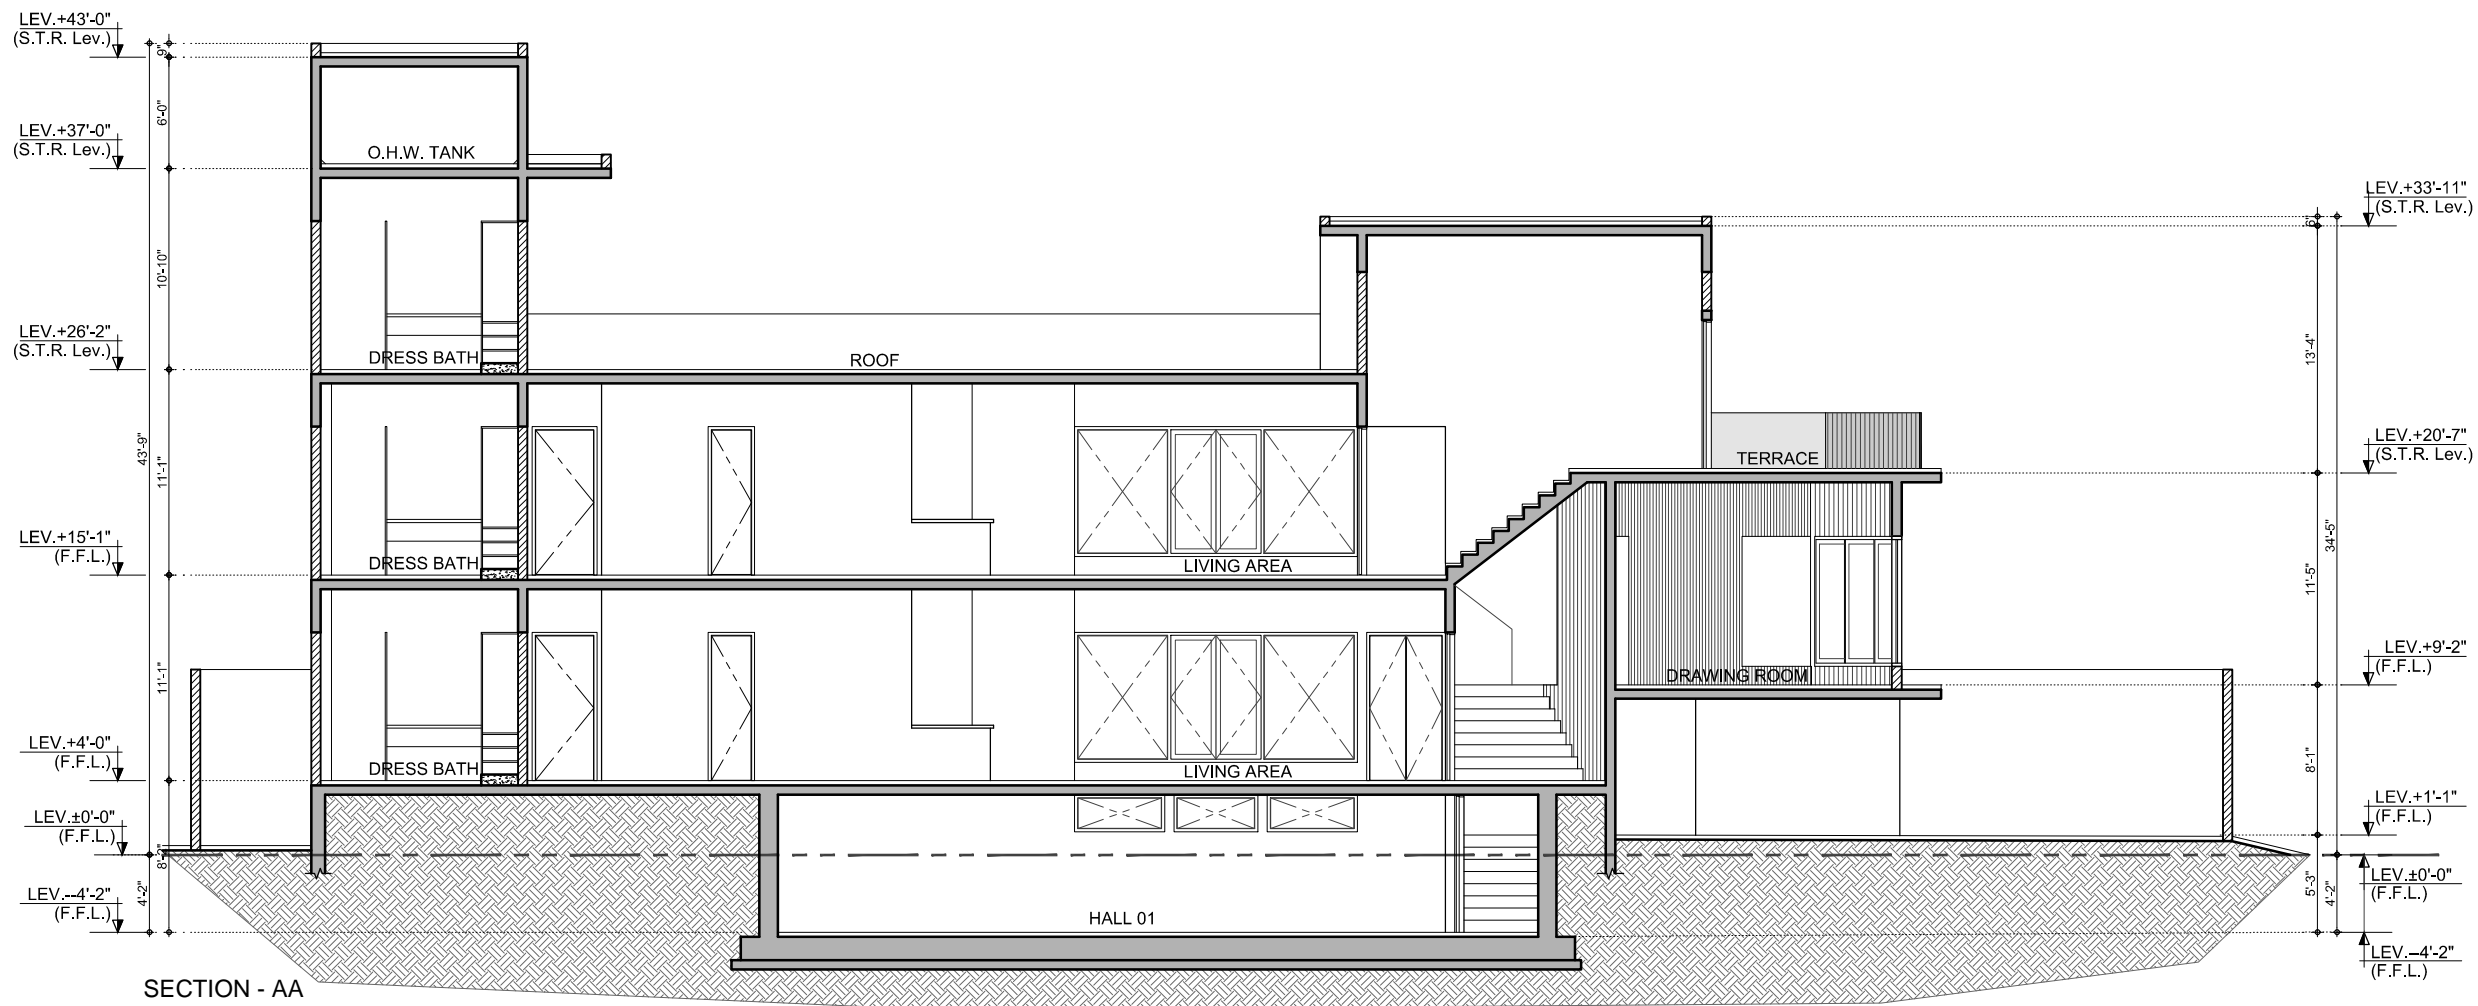

Client:

Note:

- All Dimensions to be confirmed on site with architect.
- Do not scale.
- Only written dimensions to be followed.
- Any discrepancies to be clarified with the architect.
- For engineering details follow the relevant drawings in coordination with Architectural Drawings.



No.	DATE	DESCRIPTION
REVISIONS		


ARCHITECTURE

Status: **CONSTRUCTION**


Building Name: **MR.TARIQ RESIDENCE**

Drawing Title: **SECTION AA, BB & CC**


Designed : Shariq & Faisal	Checked : Faisal	Approved : Shariq
Drawn : M.Jahangir	Date : Nov 2017	Scale / Sheet : 3/32 = 1'-0" @ A3
Project Code :	Rev. :	00
Drawing No. :	SF-YSR-0007-A3-0100	

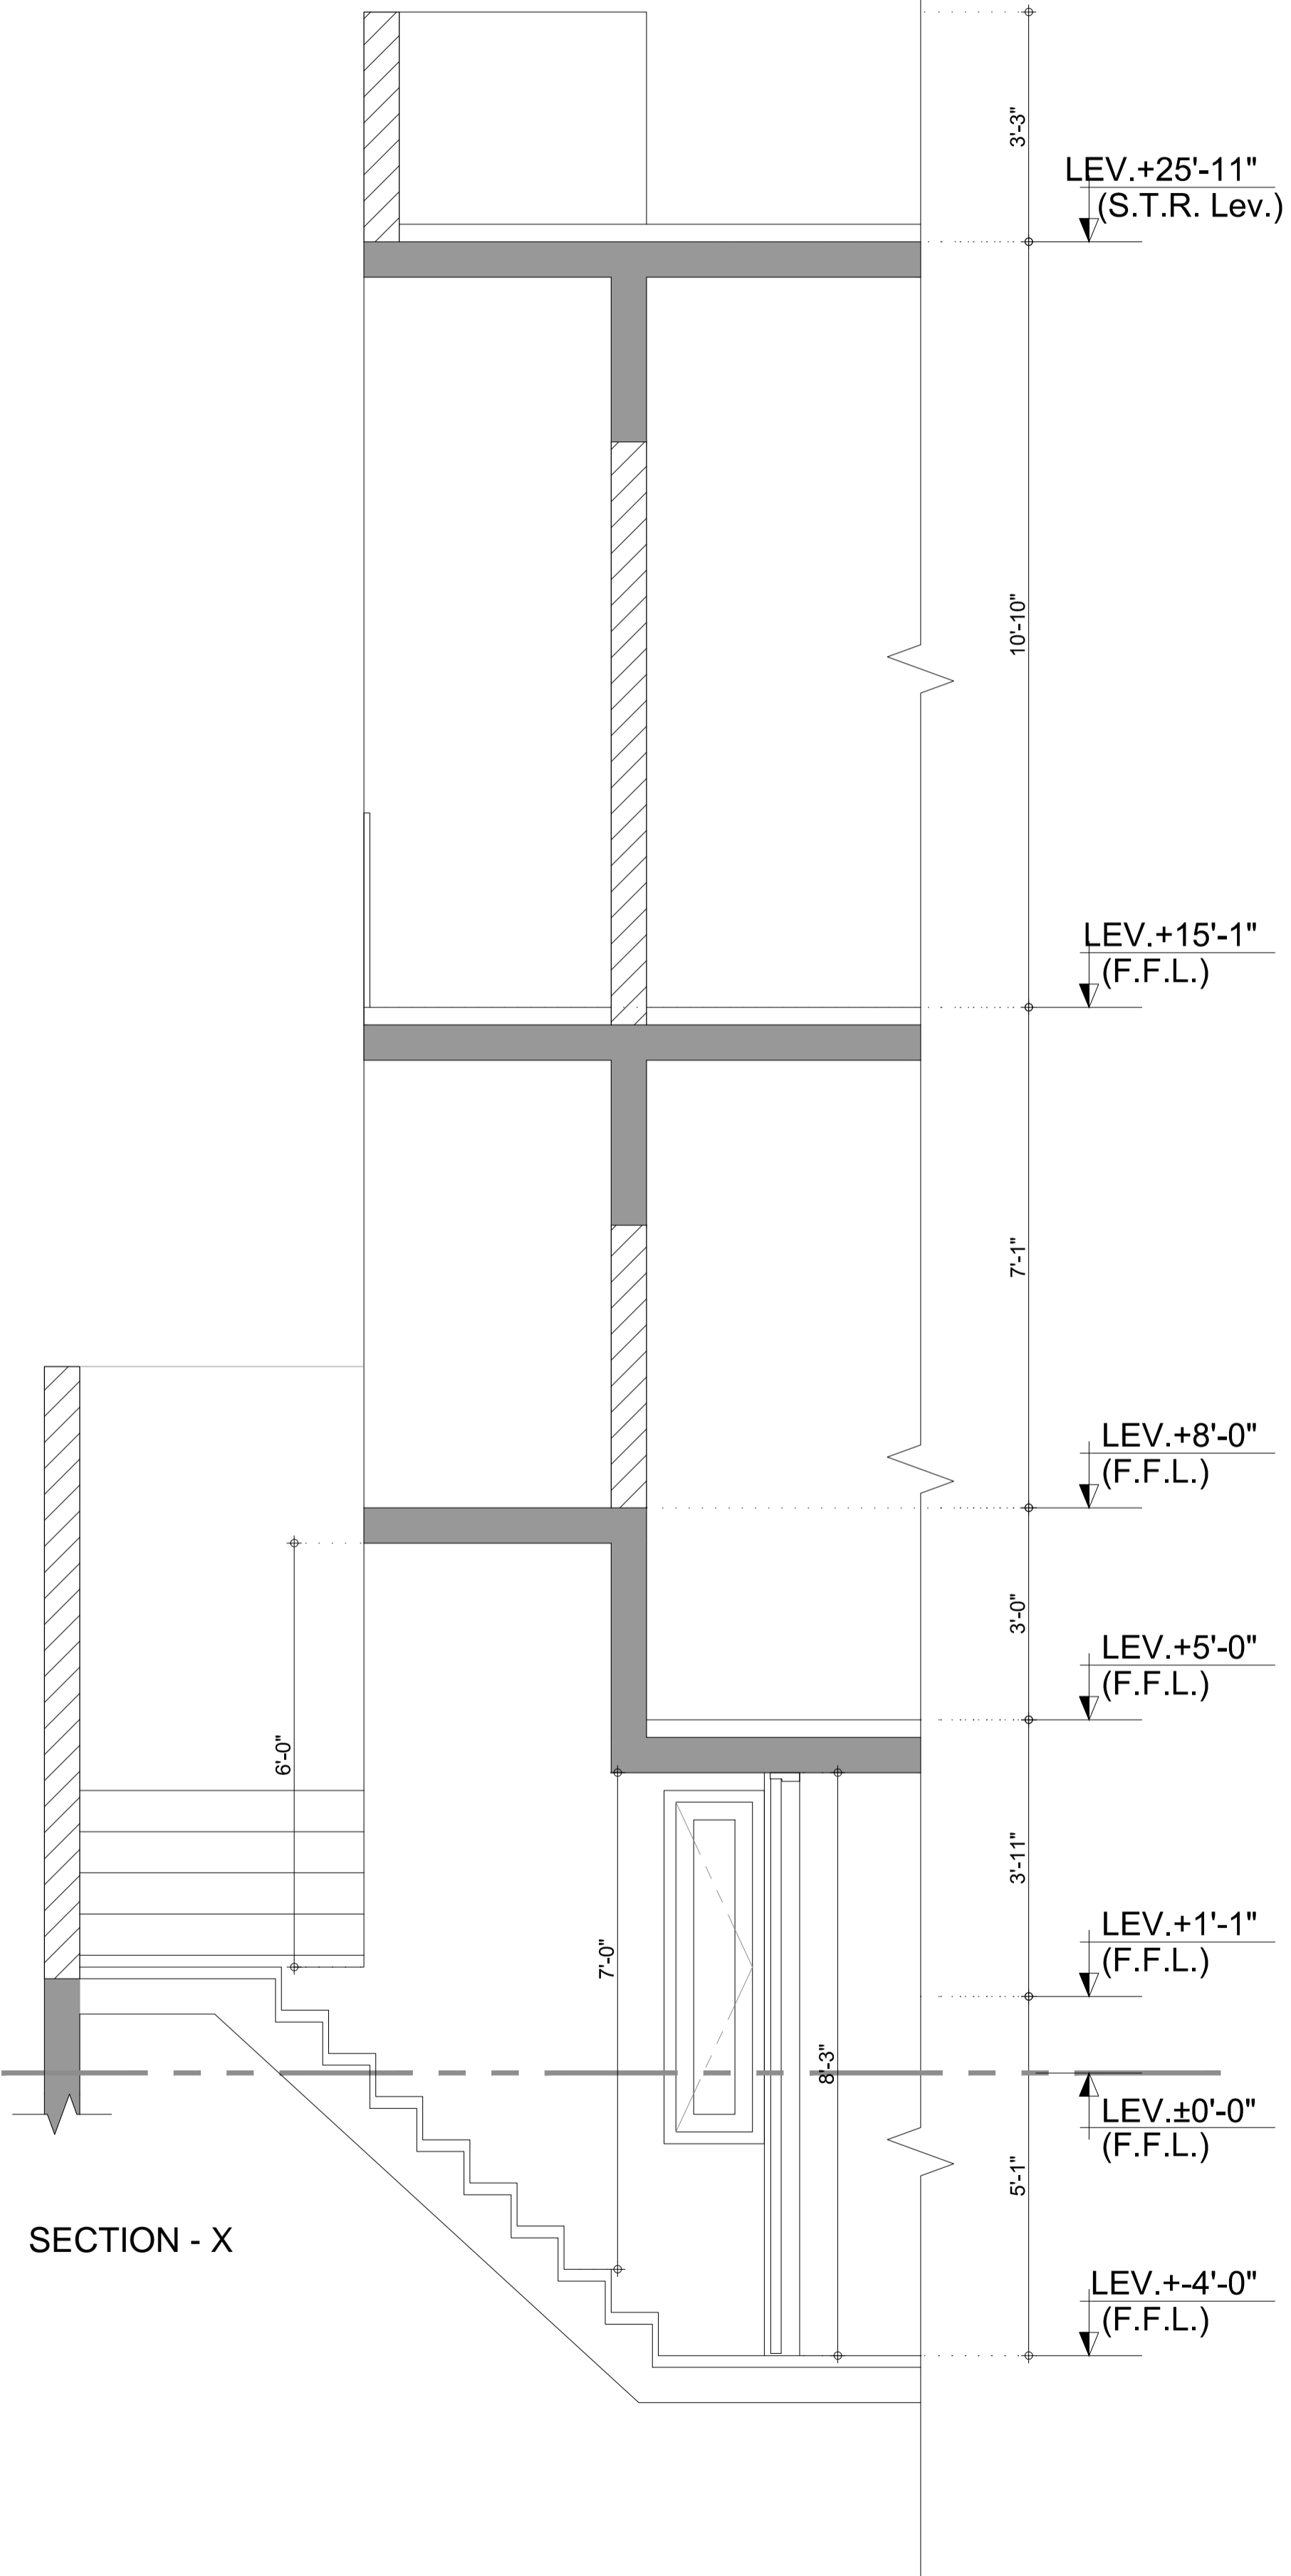

SECTION - X

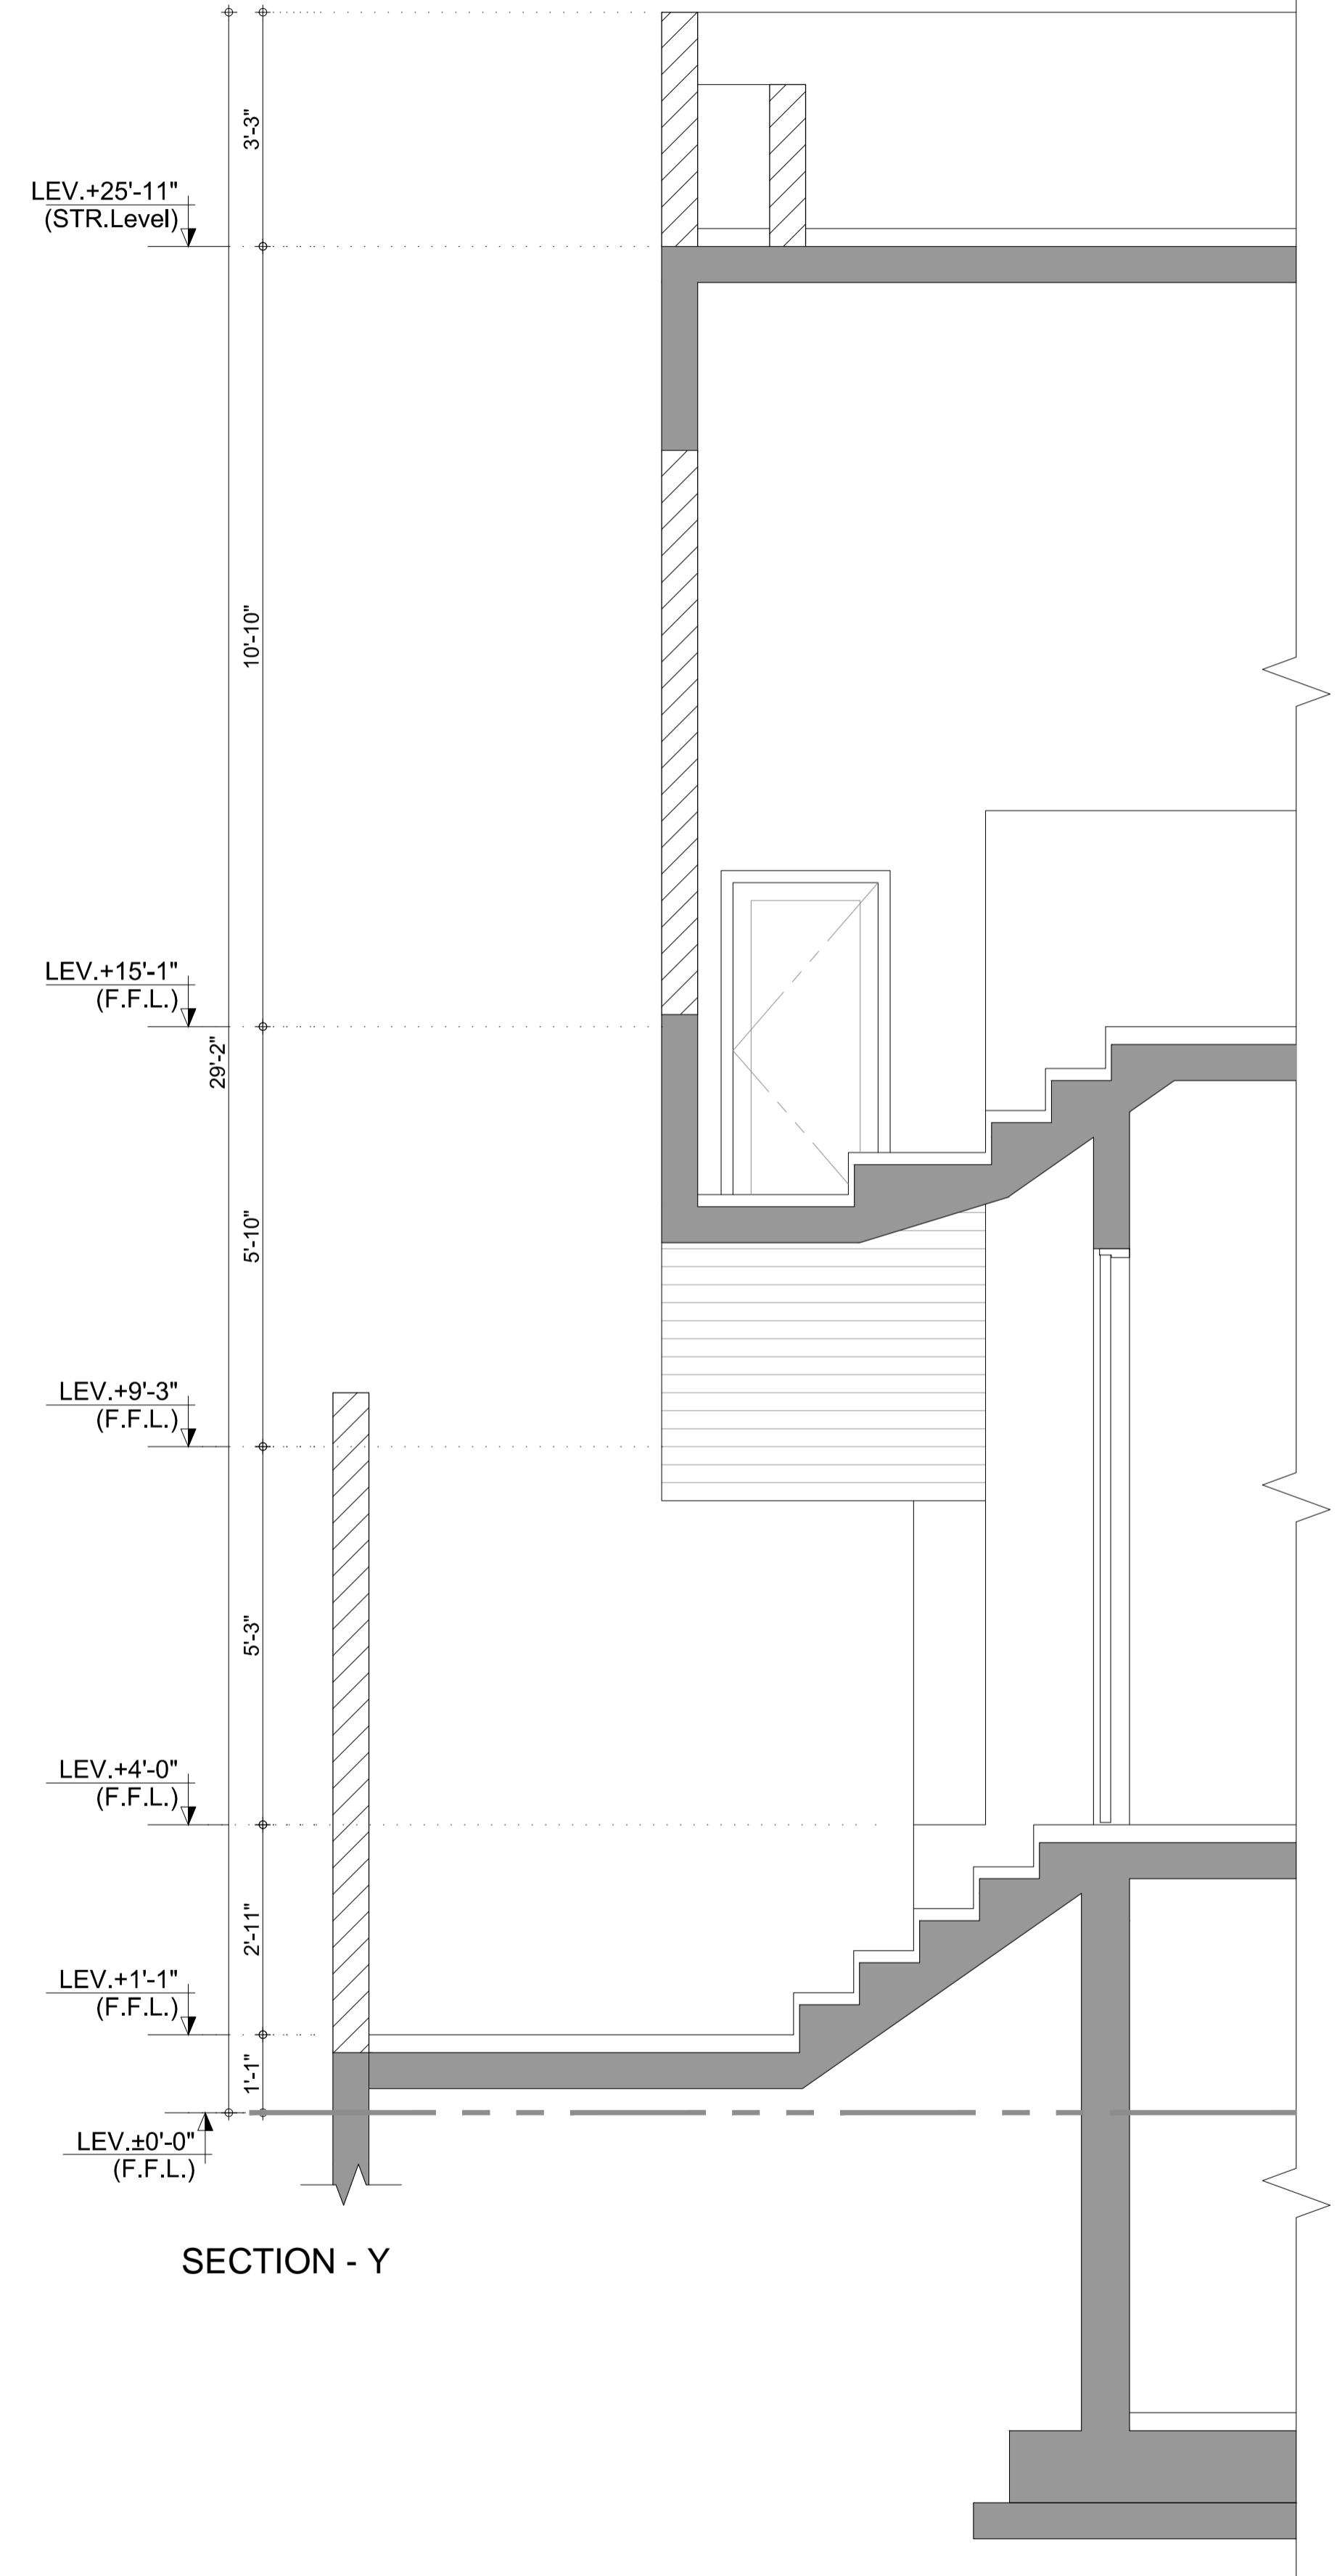


SECTION - Y

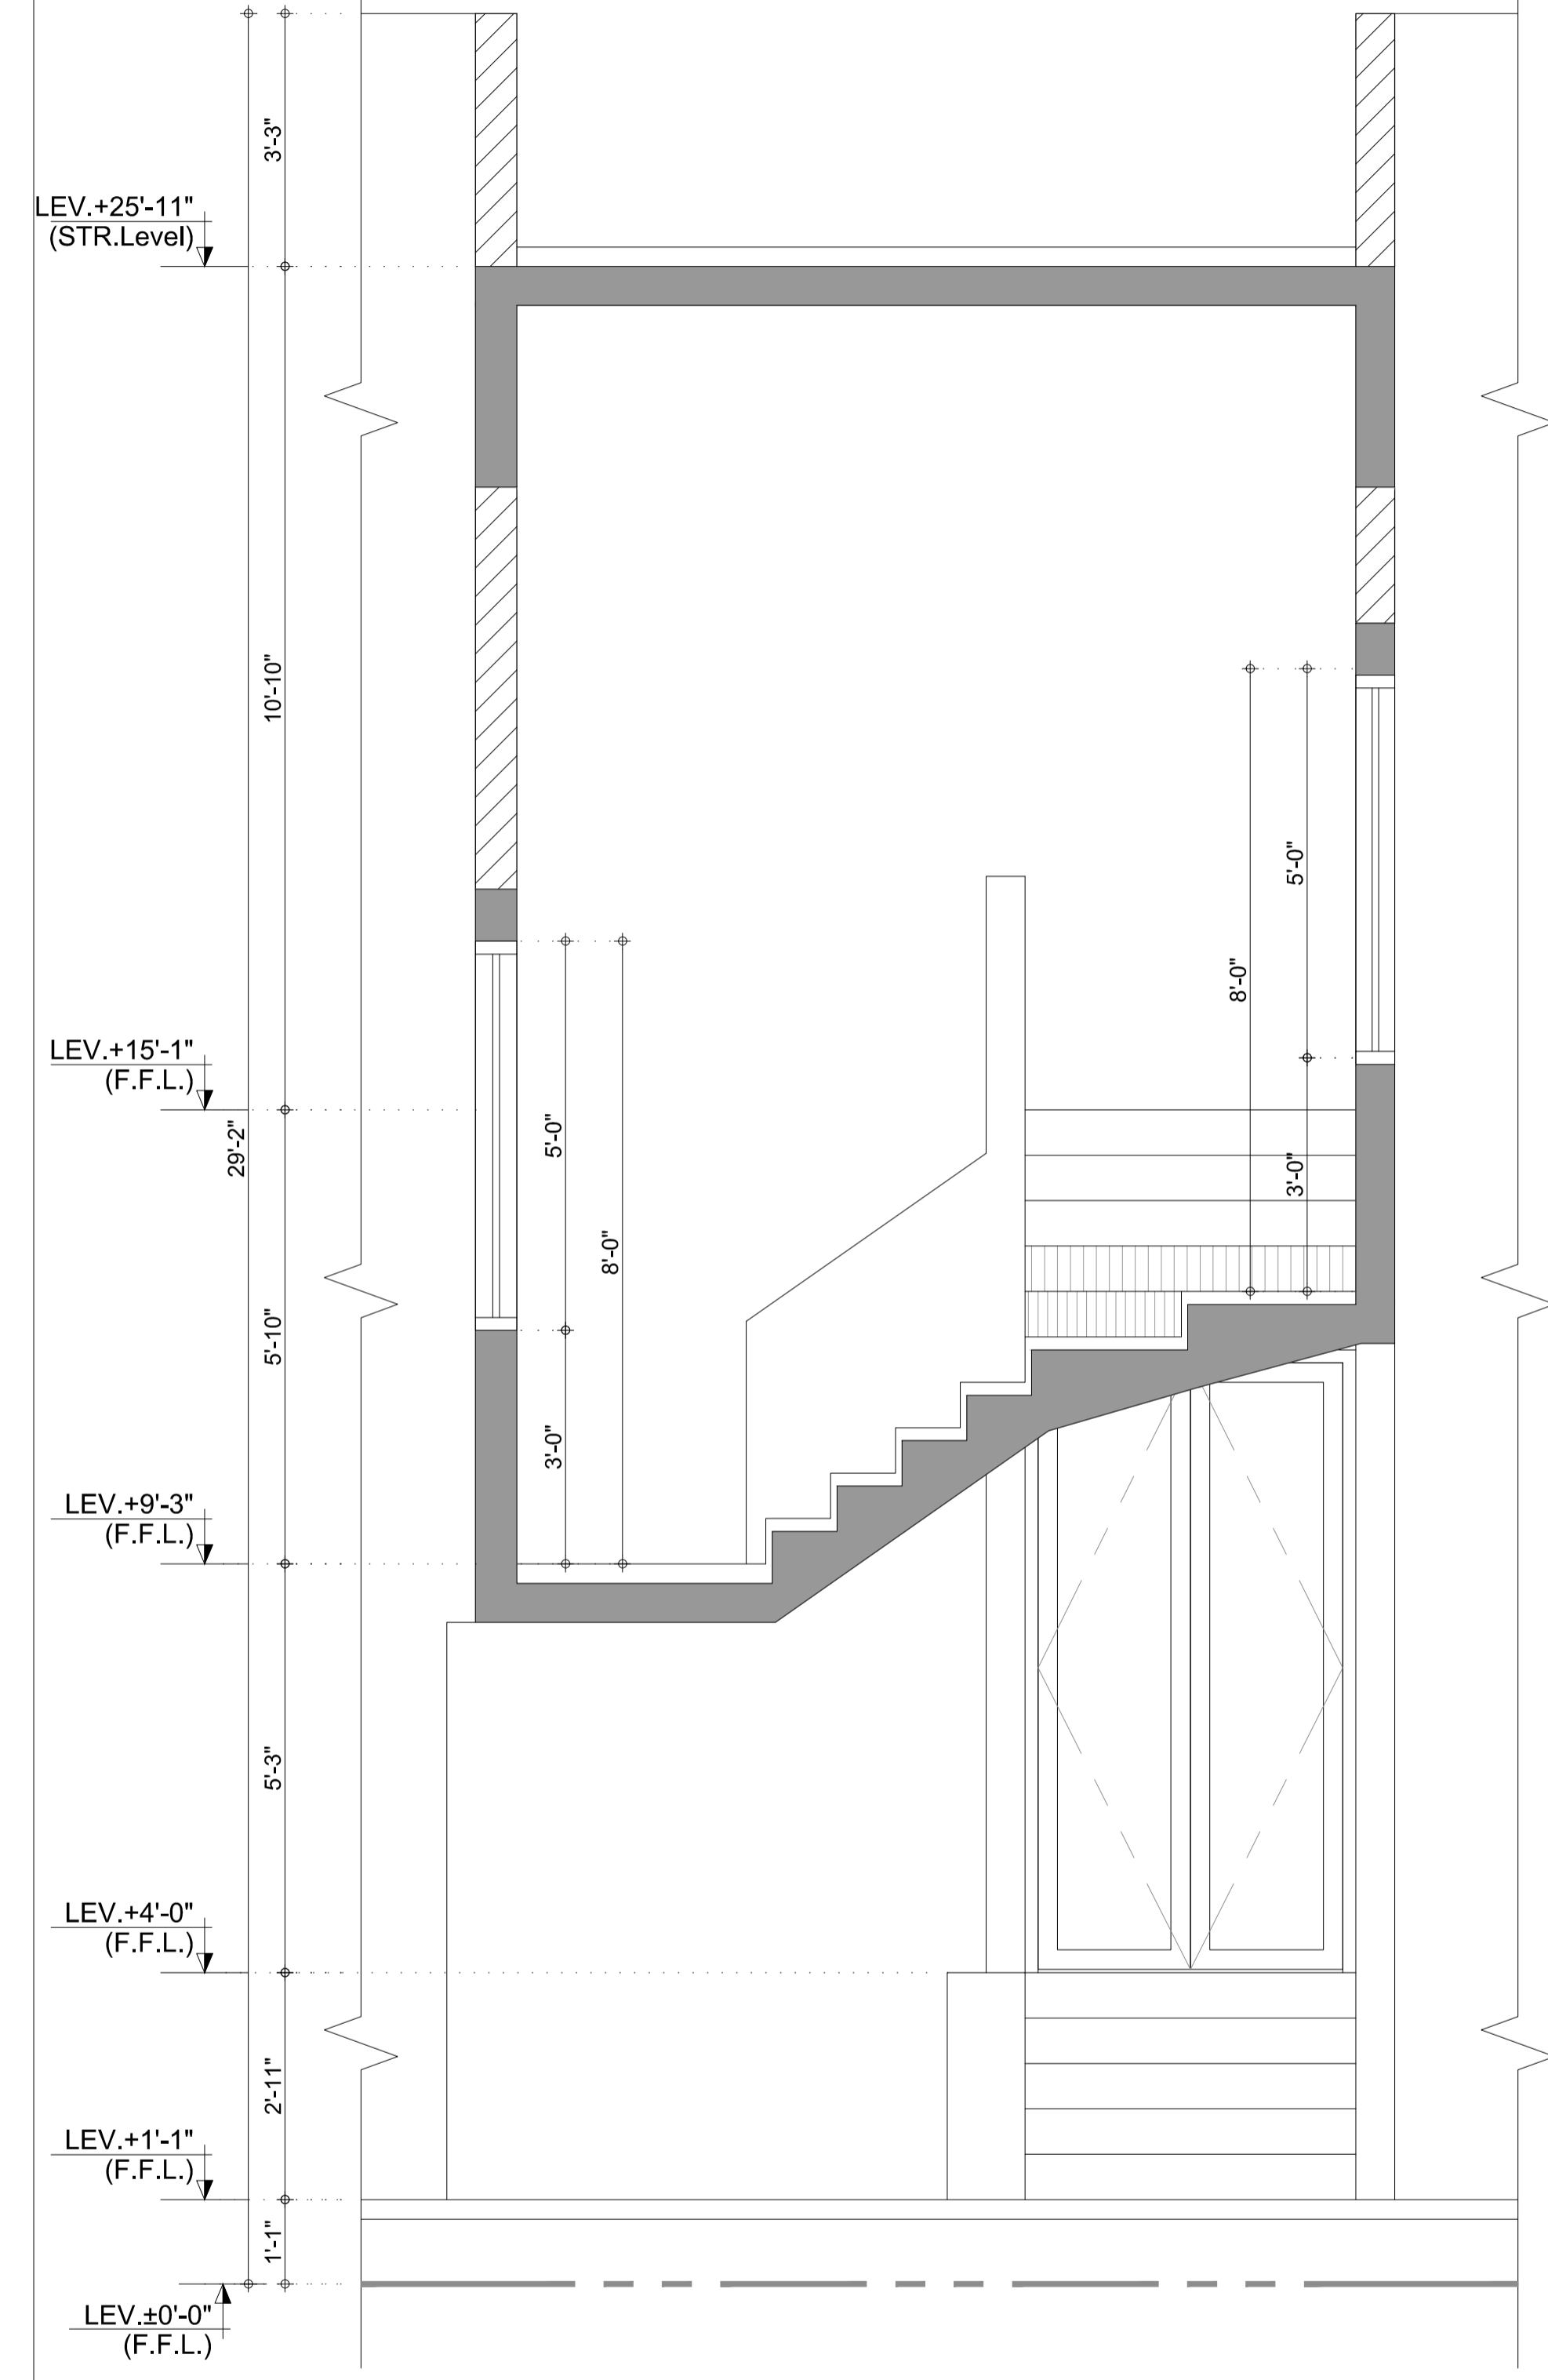

SECTION - Z

Client :

Note:
 • All Dimensions to be confirmed on site with architect.
 • Do not scale.
 • Only written dimensions to be followed.
 • Any discrepancies to be clarified with the architect.
 • For engineering details follow the relevant drawings in coordination with Architectural drawings.

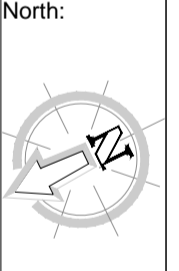

No.	DATE	DESCRIPTION

REVISIONS	

ARCHITECTURE

Status: **CONSTRUCTION**


Building Name: **MR.TARIQ RESIDENCE**

Drawing Title: **PART SECTION X,Y & Z**

Designed :	Checked :	Approved :
Shariq & Faisal	Faisal	Shariq
Drawn :	Date :	Scale / Sheet :
M.Jahangir	Nov,2017	1/2" = 1'-0" @ A1
Project Code :	Rev. :	
	0007	00
Drawing No. :	SF-TJR-0007-A3-0101	

Client :

Note:
 • All Dimensions to be confirmed on site with architect.
 • Do not scale.
 • Only written dimensions to be followed.
 • Any discrepancies to be clarified with the architect.
 • For engineering details follow the relevant drawings in coordination with Architectural drawings.

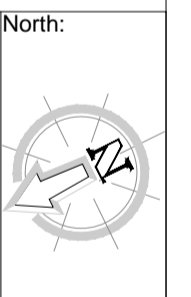

No.	DATE	DESCRIPTION
REVISIONS		


ARCHITECTURE

CONSTRUCTION


Building Name:
MR.TARIQ RESIDENCE

Drawing Title :
MISCELLANEOUS DETAILS


Designed :	Checked :	Approved :
Shariq & Faisal	Faisal	Shariq
Drawn :	Date :	Scale / Sheet :
M.Jahangir	Nov,2017	1:1/2" = 1'-0" @ A3
Project Code :	Rev. :	
	0007	00
Drawing No. :	SF-TJR-0007-A10-0010	

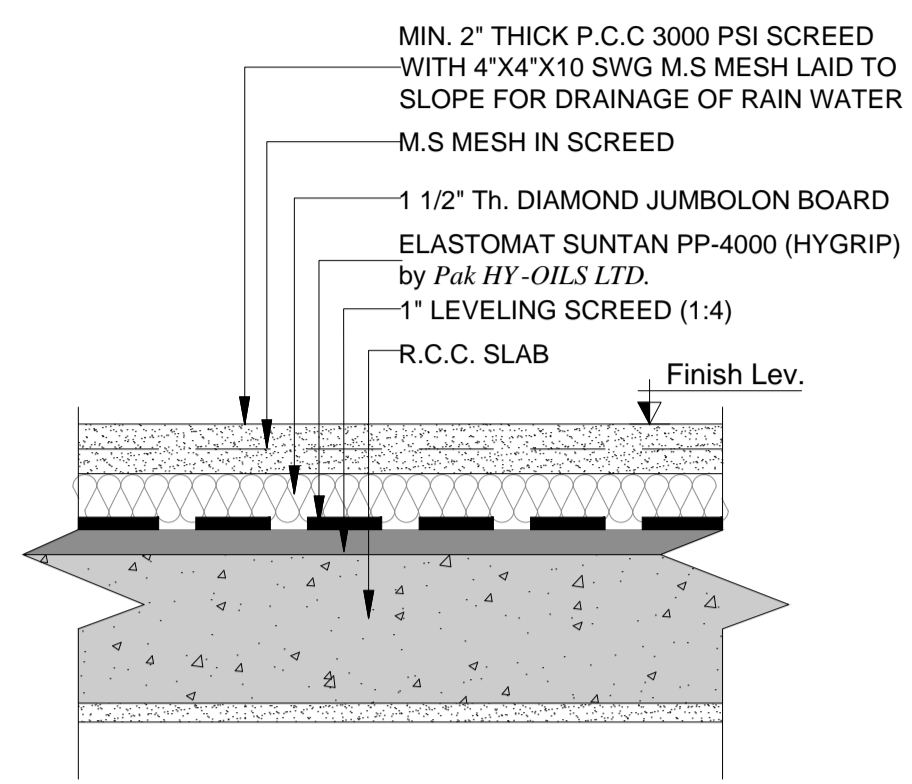


TYPICAL ROOF FINISH

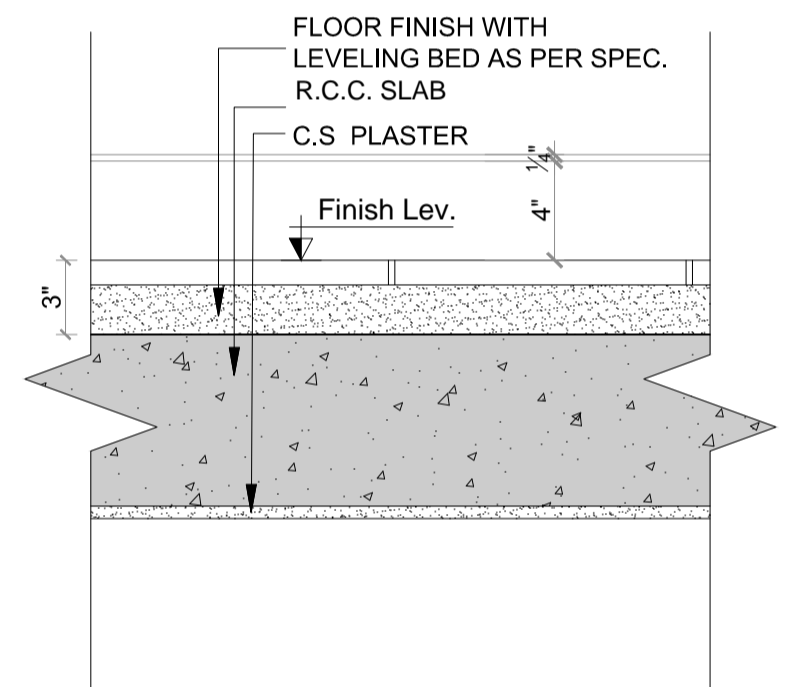


FIRST FLOOR FINISH

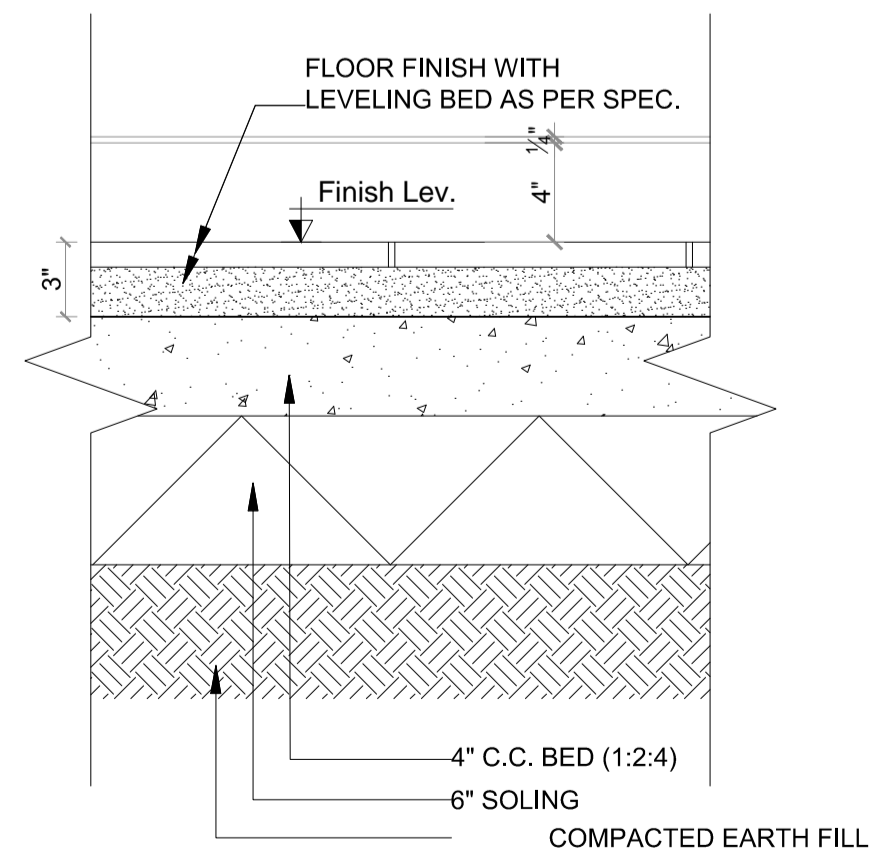

GROUND FLOOR FINISH

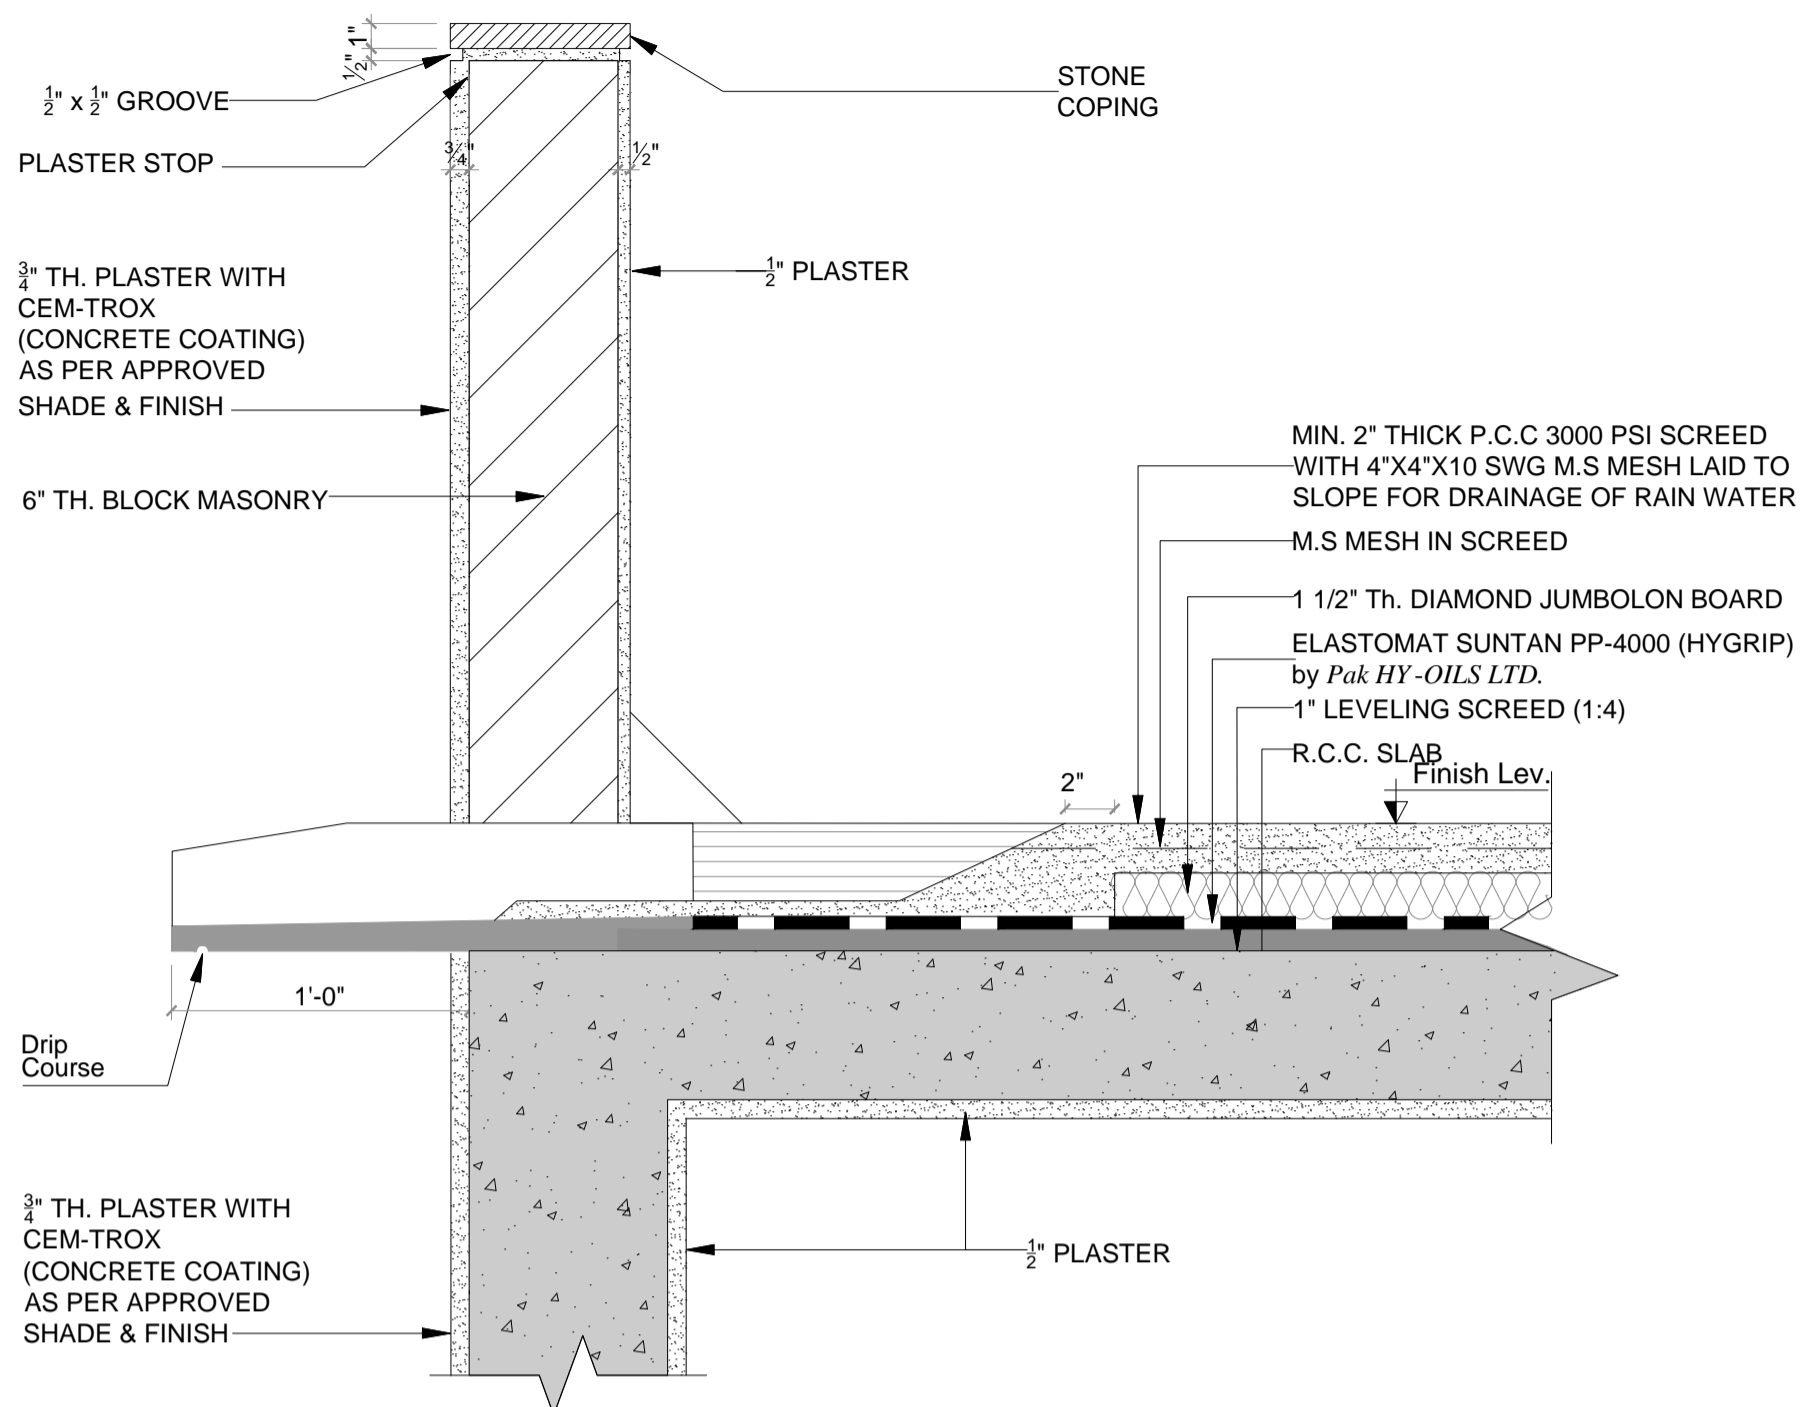


TYPICAL WATER SPOUT DETAIL

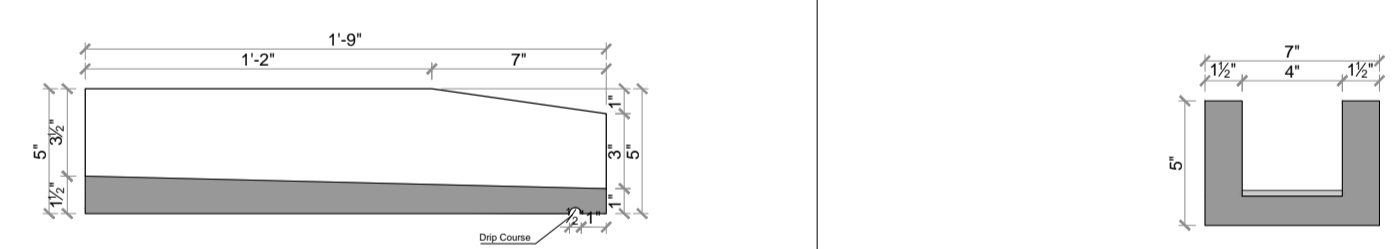


SECTION A


SECTION B

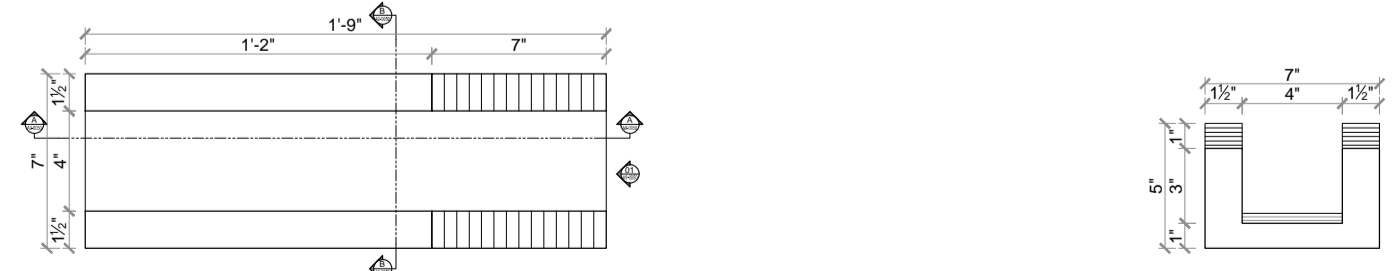










TYPICAL WATER SPOUT

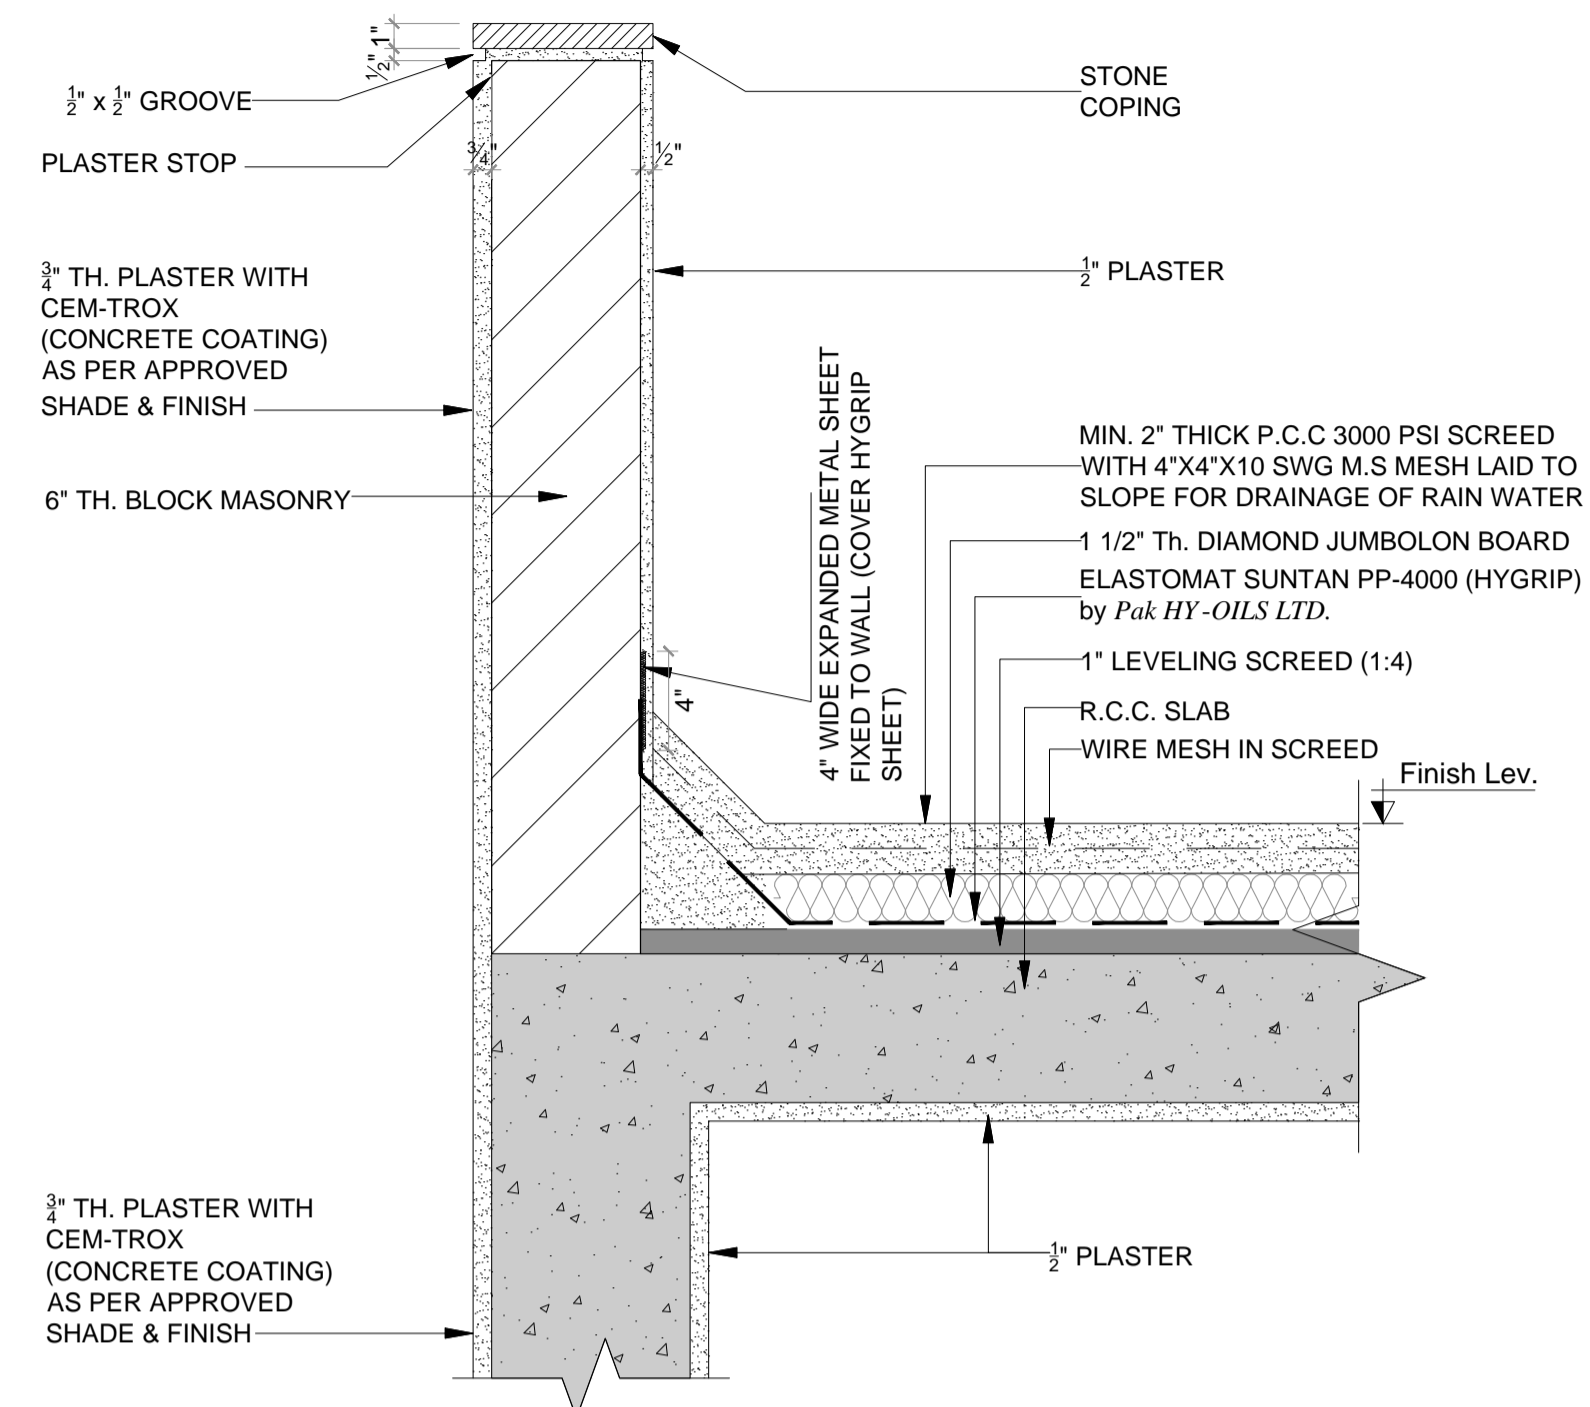

TYPICAL PARAPET WALL

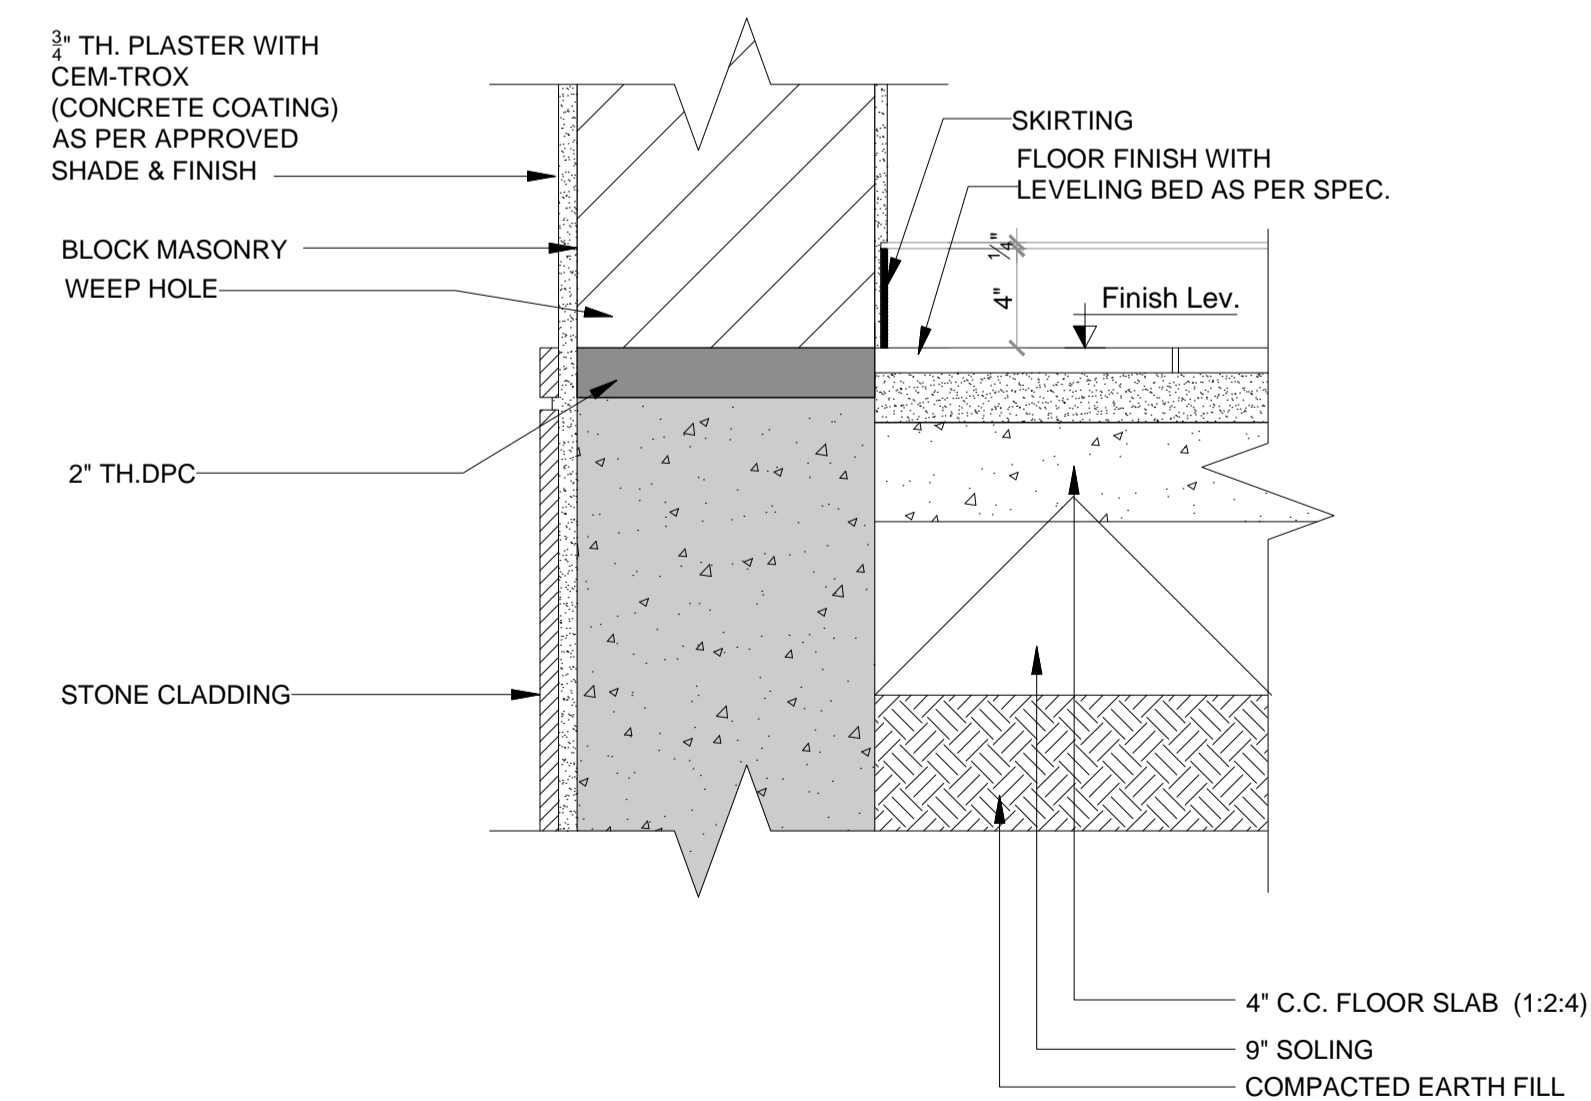

TYPICAL SKIRTING DETAIL

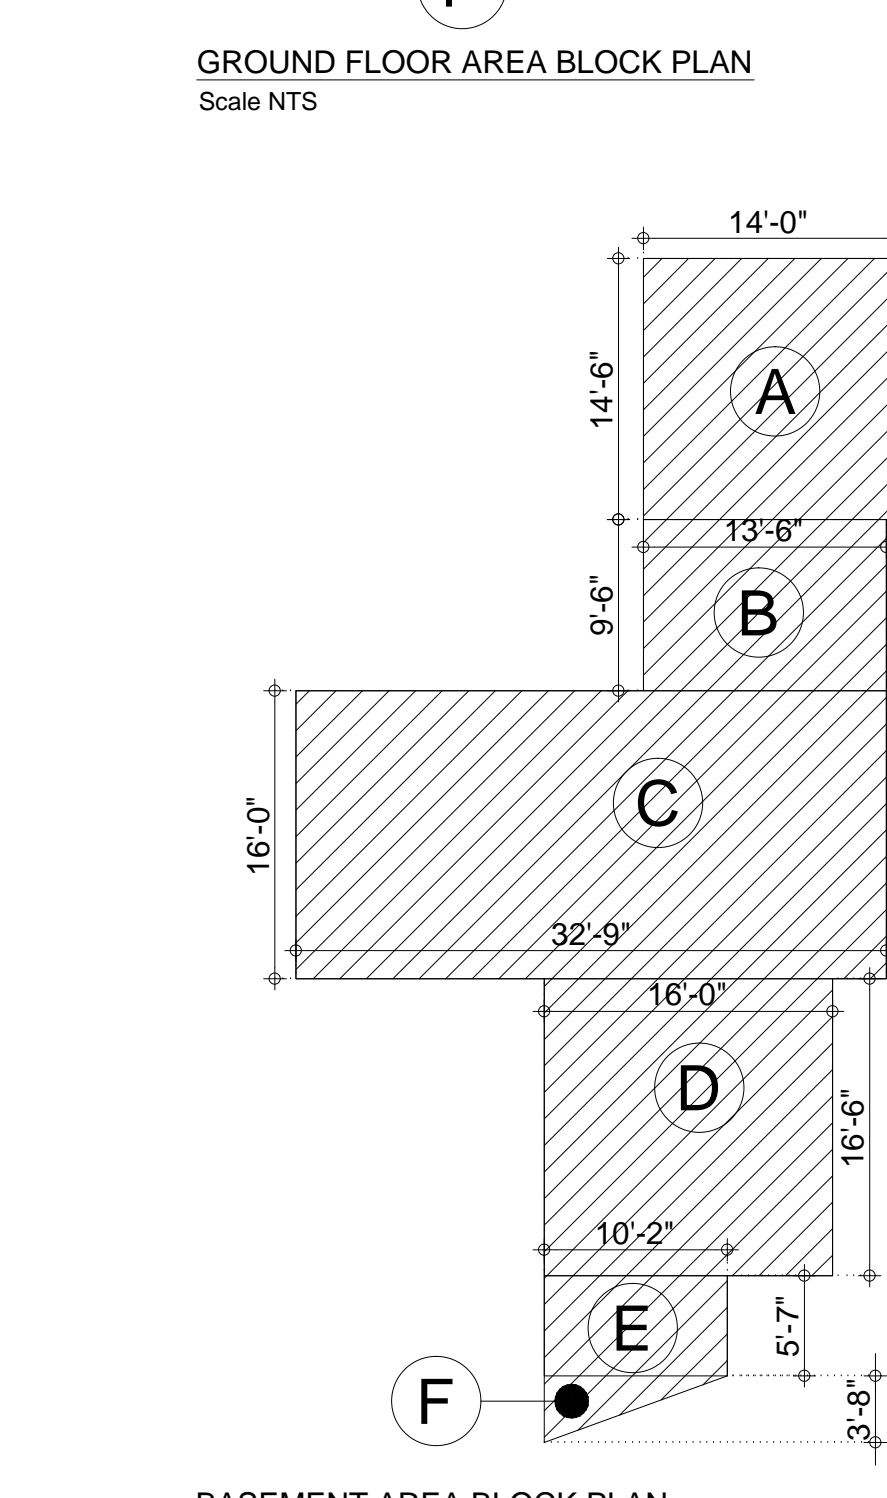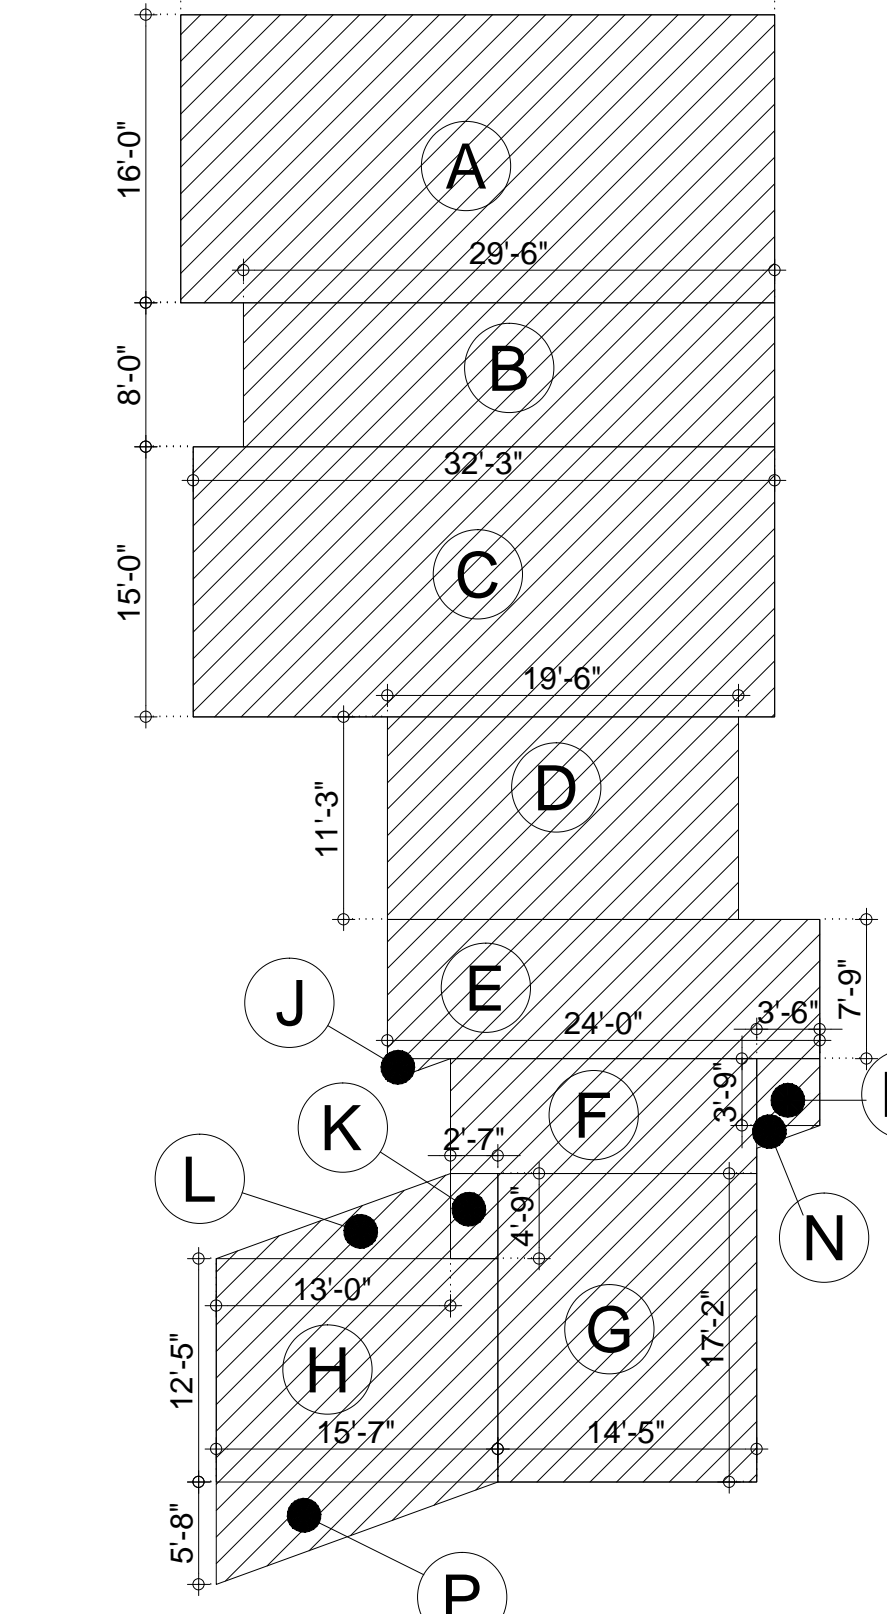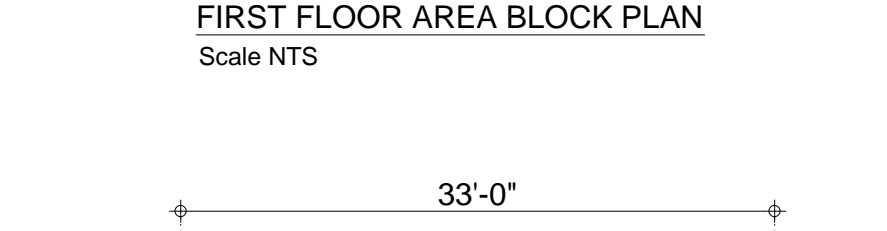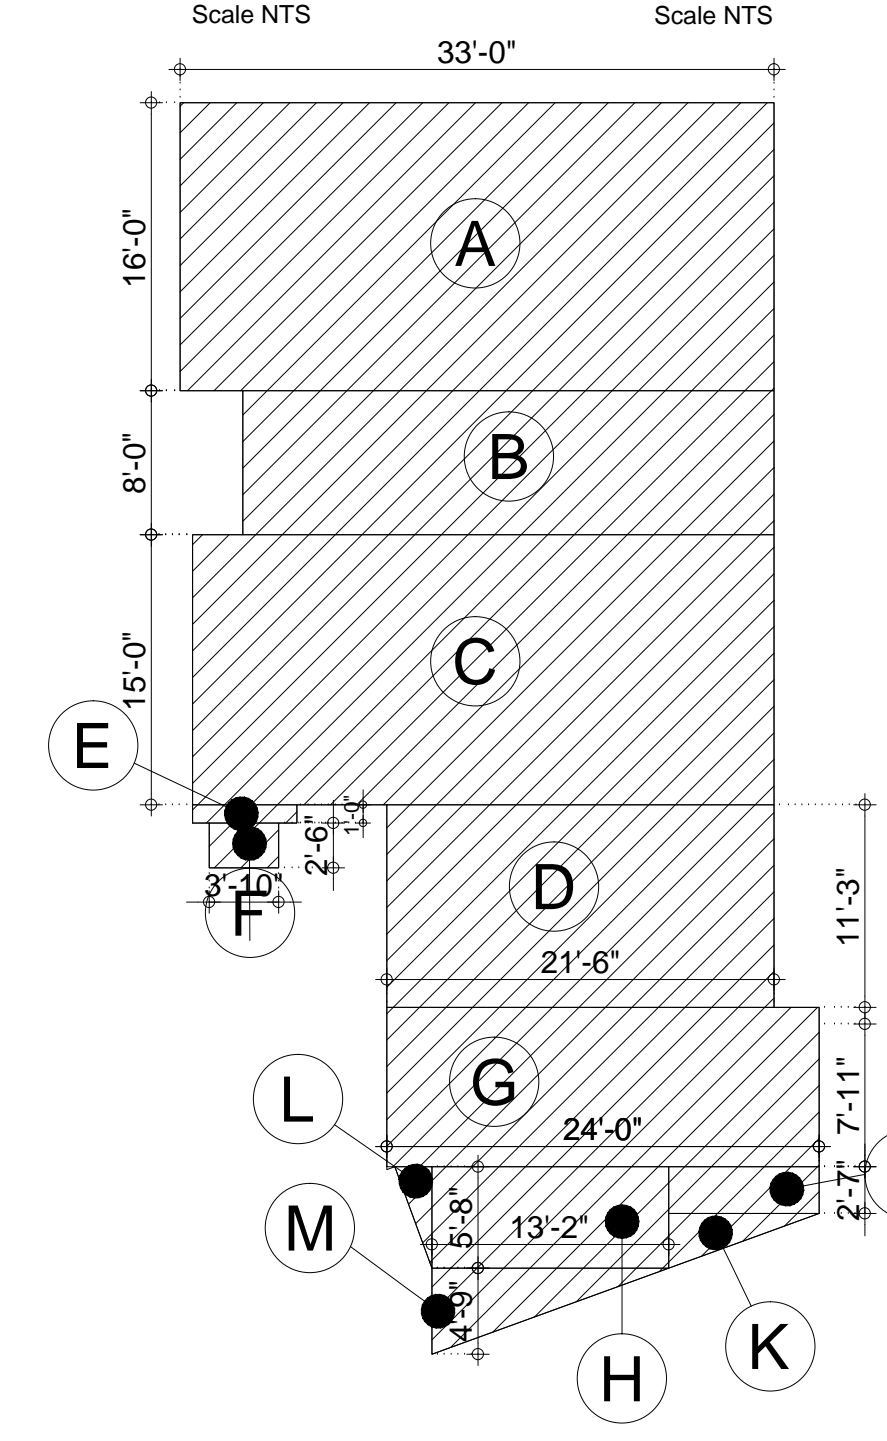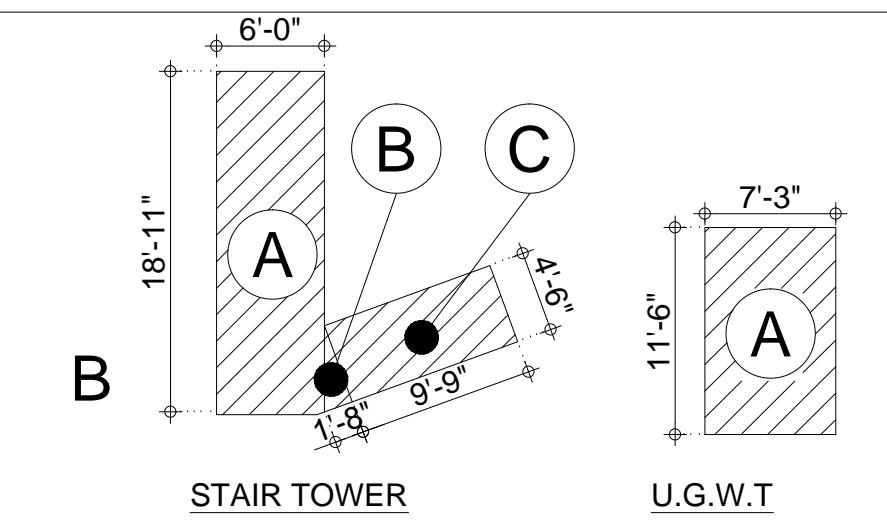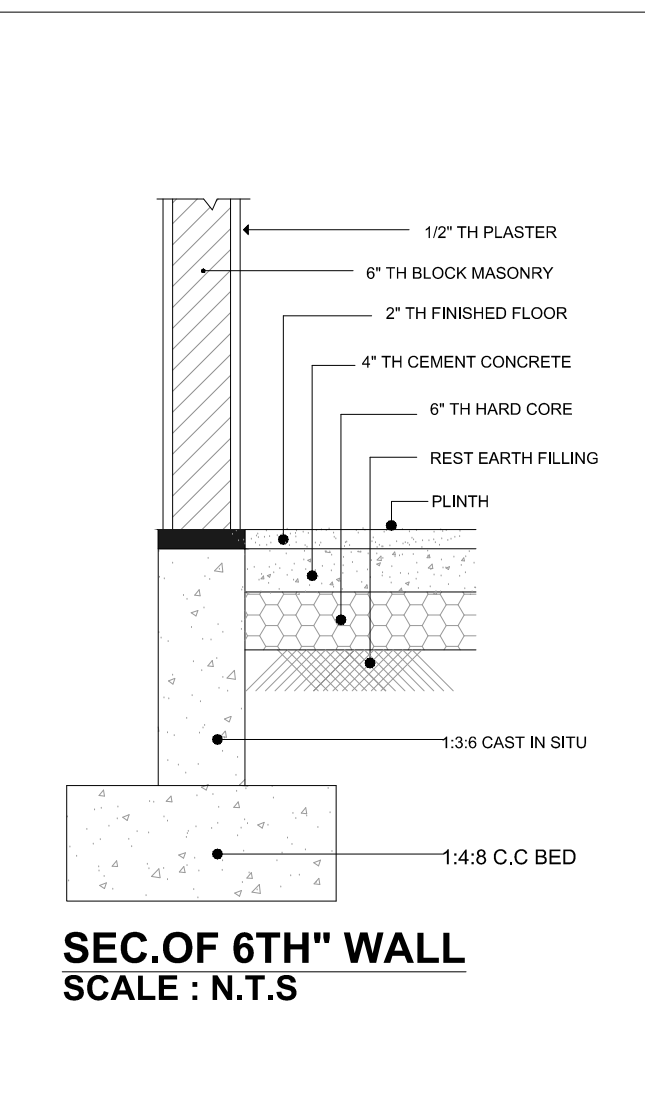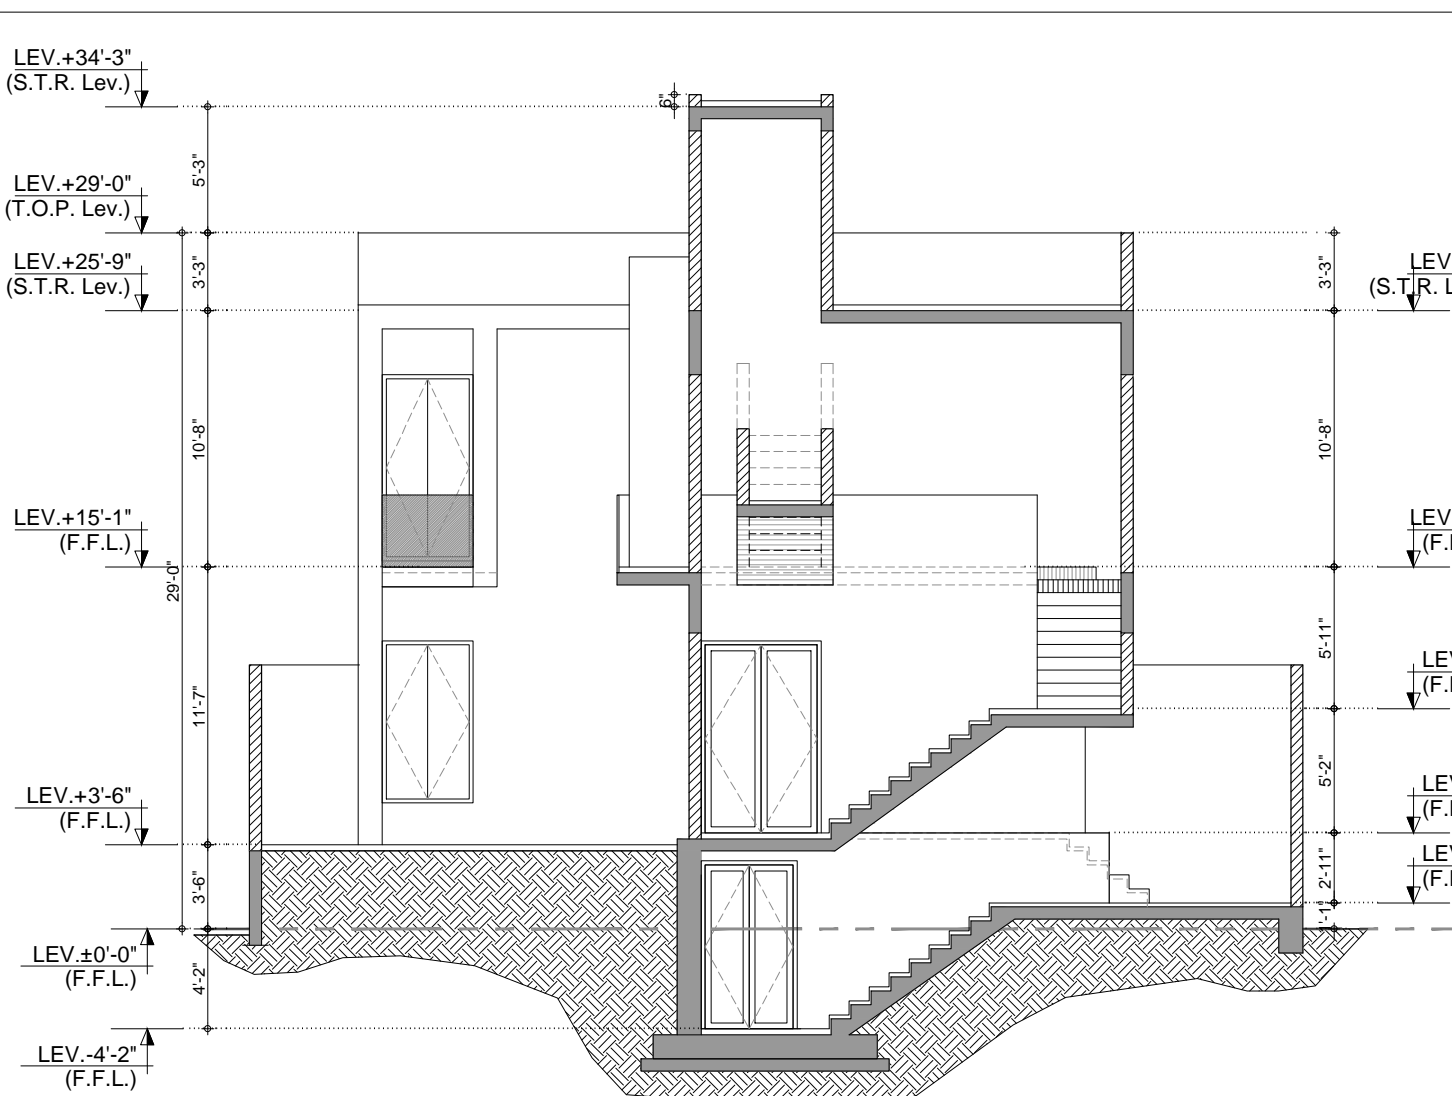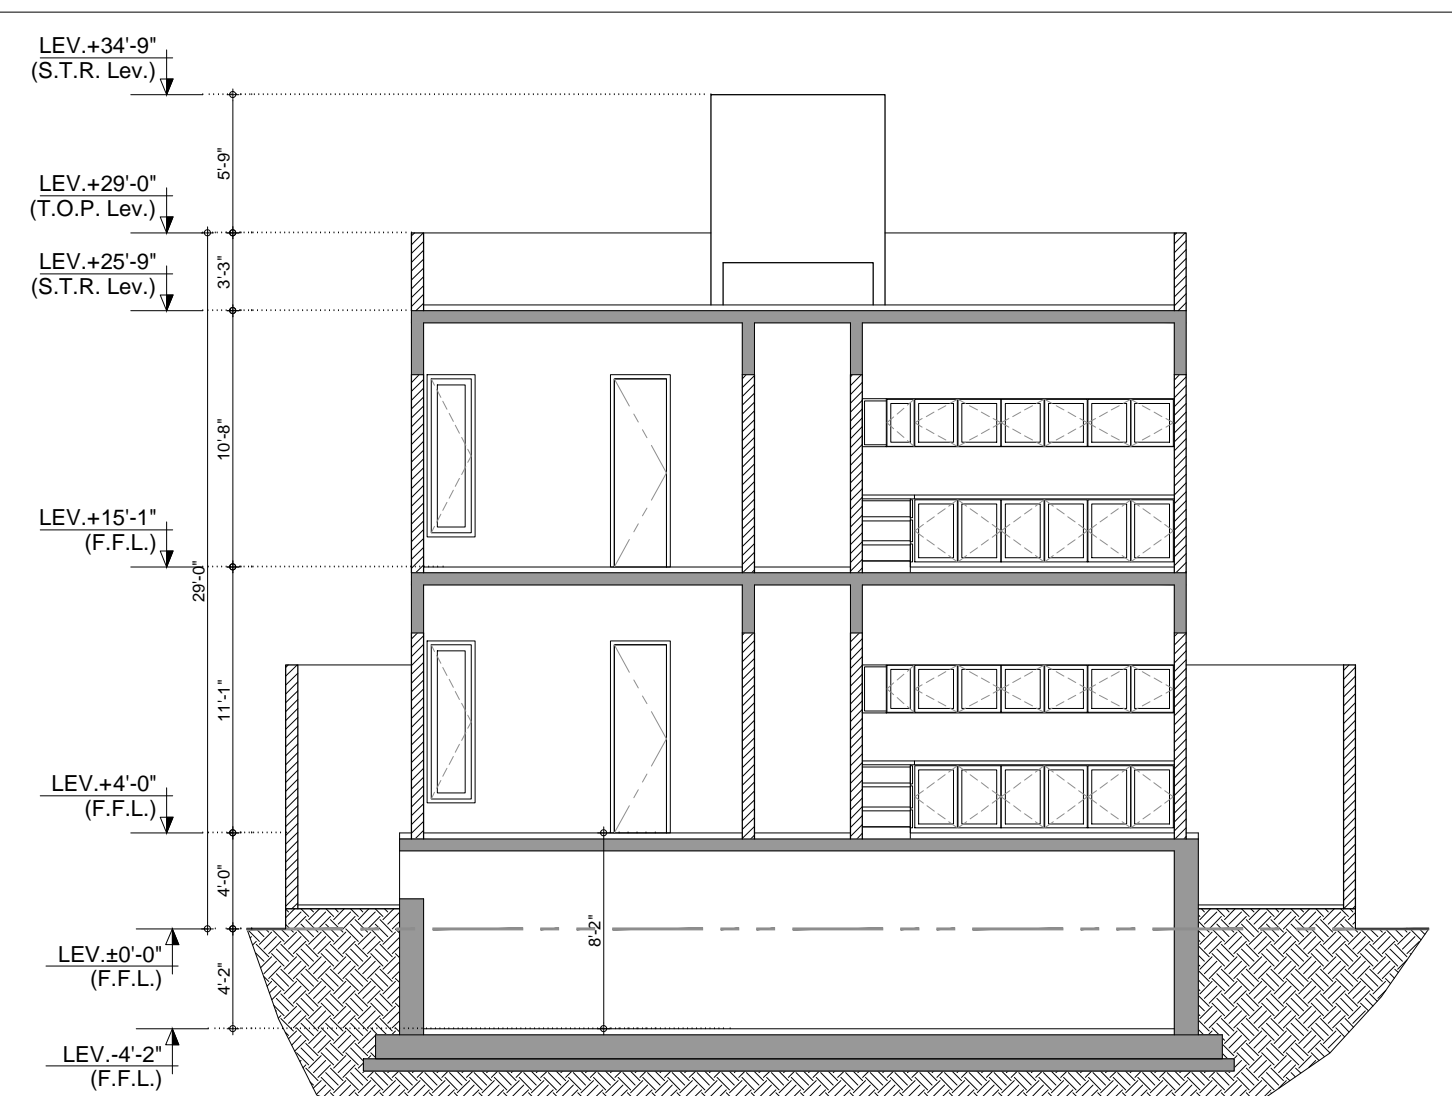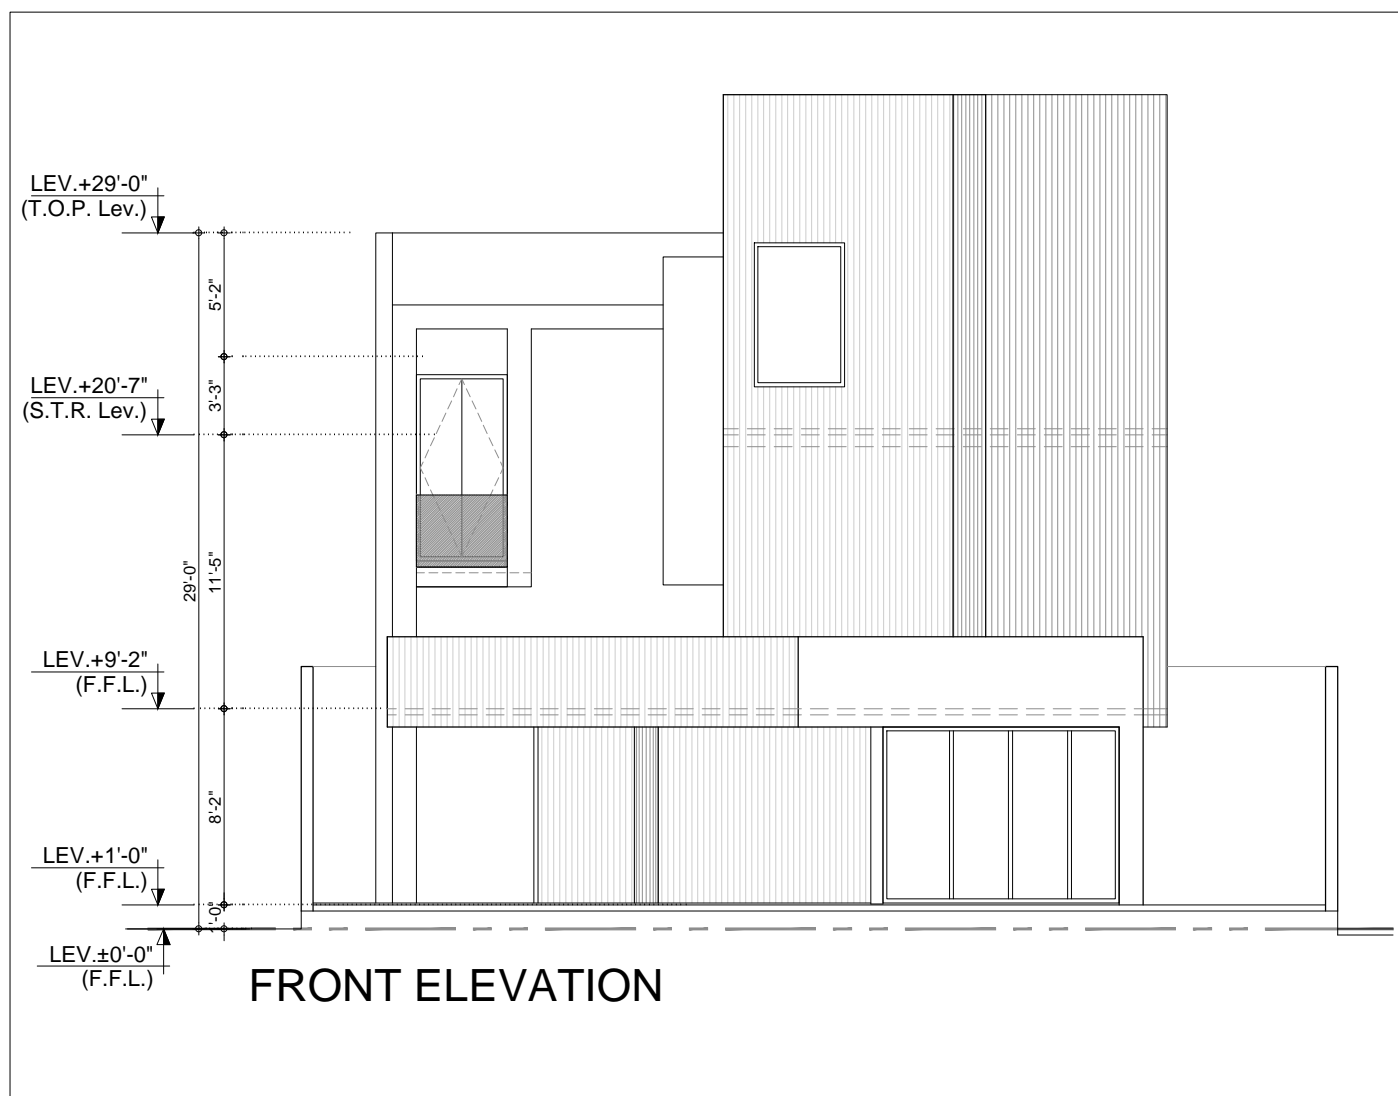

SCHEDULE OF AREA

TOTAL AREA OF PLOT	5080.00	SQ.FT
ALLOWABLE AREA (50%)	2540.00	SQ.FT
GROUND FLOOR COVERED AREA	2306.19	SQ. FT.
FIRST FLOOR COVERED AREA	1862.90	SQ. FT.
STAIR CASE COVERED AREA	161.92	SQ. FT.
TOTAL COVERED AREA	4331.00	SQ. FT.

DETAIL OF BASEMENT FLOOR

A	14'-0" X 14'-6"	=	202.88	SQ. FT.
B	13'-6" X 9'-6"	=	128.17	SQ. FT.
C	32'-9" X 16'-0"	=	524.44	SQ. FT.
D	16'-0" X 16'-0"	=	264.00	SQ. FT.
E	10'-2" X 5'-7"	=	56.52	SQ. FT.
F	10'-2" X 3'-8" / 2	=	19.50	SQ. FT.
TOTAL		=	1194.81	SQ. FT.

DETAIL OF GROUND FLOOR

A	33'-0" X 16'-0"	=	527.49	SQ. FT.
B	29'-6" X 8'-0"	=	235.93	SQ. FT.
C	32'-3" X 15'-0"	=	484.17	SQ. FT.
D	21'-6" X 11'-3"	=	241.78	SQ. FT.
E	5'-9" X 1'-0"	=	5.79	SQ. FT.
F	3'-10" X 2'-6"	=	9.67	SQ. FT.
G	24'-0" X 8'-10"	=	212.18	SQ. FT.
H	13'-2" X 5'-8"	=	74.18	SQ. FT.
J	8'-4" X 2'-7"	=	21.70	SQ. FT.
K	8'-4" X 3'-0" / 2	=	12.67	SQ. FT.
L	2'-1" X 5'-9" / 2	=	5.79	SQ. FT.
M	13'-2" X 4'-9" / 2	=	31.50	SQ. FT.
TOTAL		=	1862.90	SQ. FT.

DETAIL OF GUARD ROOM

A	7'-3" X 11'-6"	=	83.38	SQ. FT.
---	----------------	---	-------	---------

DETAIL OF STAIR TOWER

A	6'-0" X 18'-11"	=	114.28	SQ. FT.
B	1'-8" X 4'-6" / 2	=	3.69	SQ. FT.
C	9'-9" X 4'-6"	=	43.96	SQ. FT.
TOTAL		=	161.92	SQ. FT.

SCHEDULE OF R.C.C COLUMNS

MARK	SIZE	MAIN STEEL	BINDERS
C 1	6"x24"	8-1/2" @ 6" C/C	1/4" @ 8" C/C
C 2	6"x18"	6-1/2" @ 6" C/C	1/4" @ 6" C/C
C 3	6"x18"	6-1/2" @ 6" C/C	1/4" @ 6" C/C

SCHEDULE OF R.C.C BEAM

MARK	SIZE	BOTTOM STEEL		STIRRUPS		HANGER BARS
		FULL	CURTAIN	AT END	AT CENTER	
B1	6"x48"	21/2" @ 11/2"	11/2" @ 11/2"	1/4" @ 4" C/C	1/4" @ 9" C/C	2-1/8"
B2	6"x48"	21/2" @ 11/2"	11/2" @ 11/2"	1/4" @ 9" C/C	1/4" @ 9" C/C	2-3/8"
B3	6"x48"	61/2" @ 11/2"	—	3/8" @ 5" C/C	3/8" @ 5" C/C	2-1"

SCHEDULE OF R.C.C SLAB

MARK	THICKNESS	DESIGN	STEEL		
			SHORT WAY	LONG WAY	DIST. BARS
S1	6"	ONE WAY	1/2" @ 7" C/C	—	1/2" @ 8" C/C
S2	6"	ONE WAY	1/2" @ 7" C/C	—	3/8" @ 10" C/C
S3	6"	TWO WAY	1/2" @ 7" C/C	1/2" @ 9" C/C	1/4" @ 8" C/C

SCHEDULE OF JOINERY DOORS

MARK	SIZE	DESCRIPTION
D1	5'-0" x 8'-0"	DOUBLE LEAF DOOR
D2	4'-0" x 8'-0"	DOUBLE LEAF DOOR
D3	3'-6" x 8'-0"	FLUSH DOOR
D4	3'-0" x 8'-0"	FLUSH DOOR
D5	2'-6" x 8'-0"	FLUSH DOOR
DW1	15'-0" x 8'-0"	FLUSH DOOR
DW2	11'-3" x 8'-0"	FLUSH DOOR
DW3	9'-10" x 7'-4"	FLUSH DOOR
SD1	5'-0" x 8'-0"	SLIDING DOOR

WINDOWS

MARK	SIZE	DESCRIPTION
W1	6'-0" x 5'-0"	OPEN ABLE WINDOW
W2	4'-0" x 5'-0"	OPEN ABLE WINDOW
W3	3'-9" x 5'-0"	OPEN ABLE WINDOW
W4	2'-0" x 5'-0"	OPEN ABLE WINDOW

VENTILATOR

MARK	SIZE	NORTH
V1	11'-3" x 2'-0"	
V2	3'-0" x 2'-0"	
V3	2'-0" x 2'-0"	

TITLE: SUBMISSION DRAWING

ADDRESS:
PLOT NO. 31/D1, MAULANA MUHAMMADALI JAUHAR MEMORIAL COOPERATIVE HOUSING SOCIETY KARACHI, PAKISTAN

OWNER: MISS SHAHEEN ANJUM

LIC. ARCHITECT: _____ OWNER: _____

SIGNATURE: _____ DATE: JAN 2018 DRAWING NO. S01

JOB ARCHIT.: _____ CAD BY: MJO

CHECKED: _____ SCALE: 1/8"=1'-0" JOB NO.: _____

