

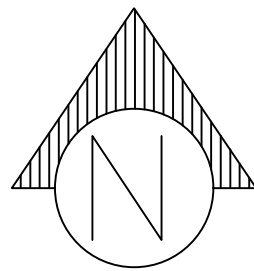


MONTERITZ

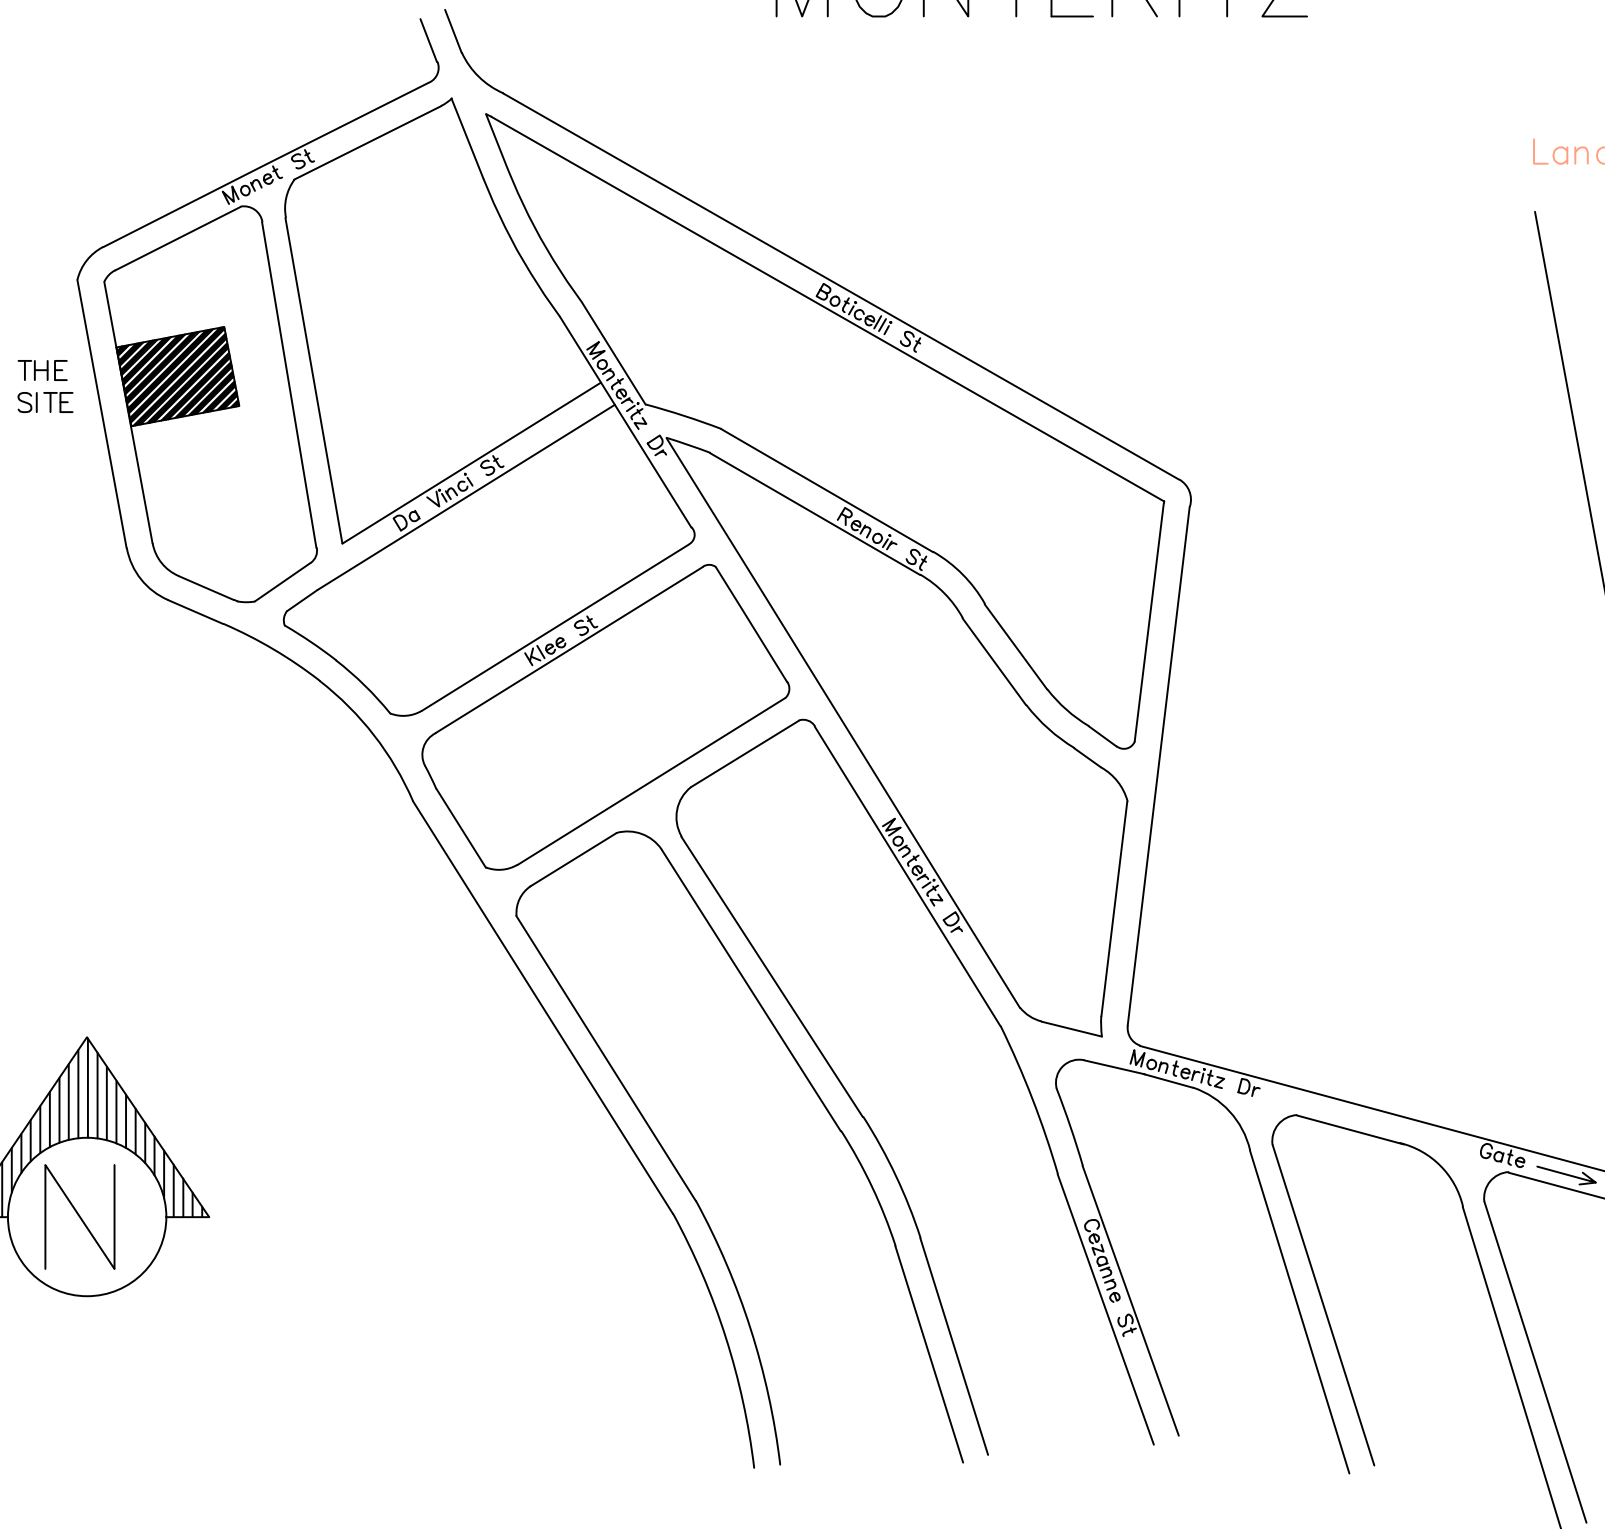

VICINITY MAP
ML SCALE NTS

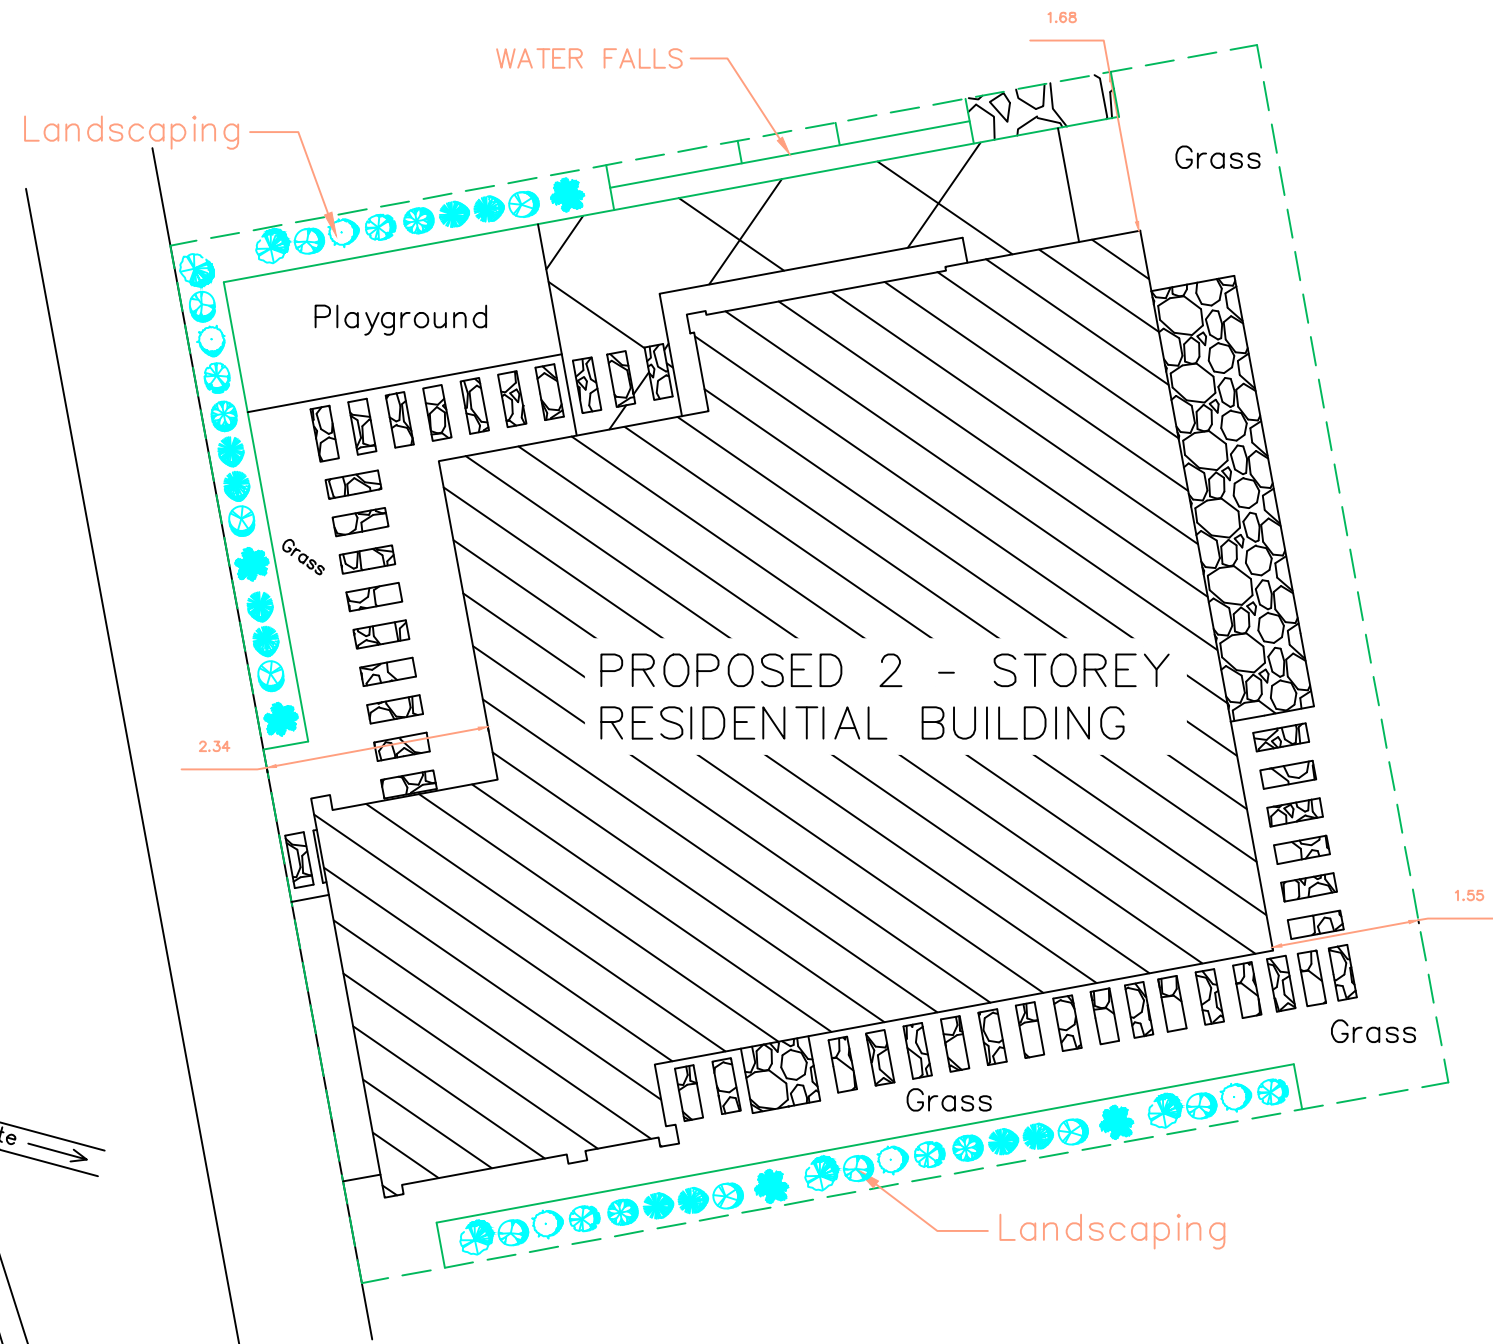

SITE DEVELOPMENT PLAN
ML SCALE NTS

	CIVIL ENGINEER: MAX LEWIS M. DOMAOAN	PROJECT TITLE MONTERITZ, MAA, DAVAO CITY 2 - STOREY RESIDENTIAL BUILDING	CLIENT:	SHEET CONTENTS: SITE DEV'T PLAN VICINITY MAP	SHEET NO.: A 2
--	---	---	----------------	---	---