

LANDSCAPE ARCHITECTURAL DESIGN • CONSTRUCTION WORKS • VISUALIZATION




PORTFOLIO

**LANDSCAPE ARCHITECT
BELISTA, ANGELO B**


CONTEMPORARY CORPORATE OPEN SPACE SITE PLAN

PROJECT GOAL:


DESIGN GOAL IS TO MAXIMIZE THE SPACE THAT WILL
SERVE AS RELAXING AREA FOR WORKING PEOPLE IN THEIR CORPORATE SPACE.

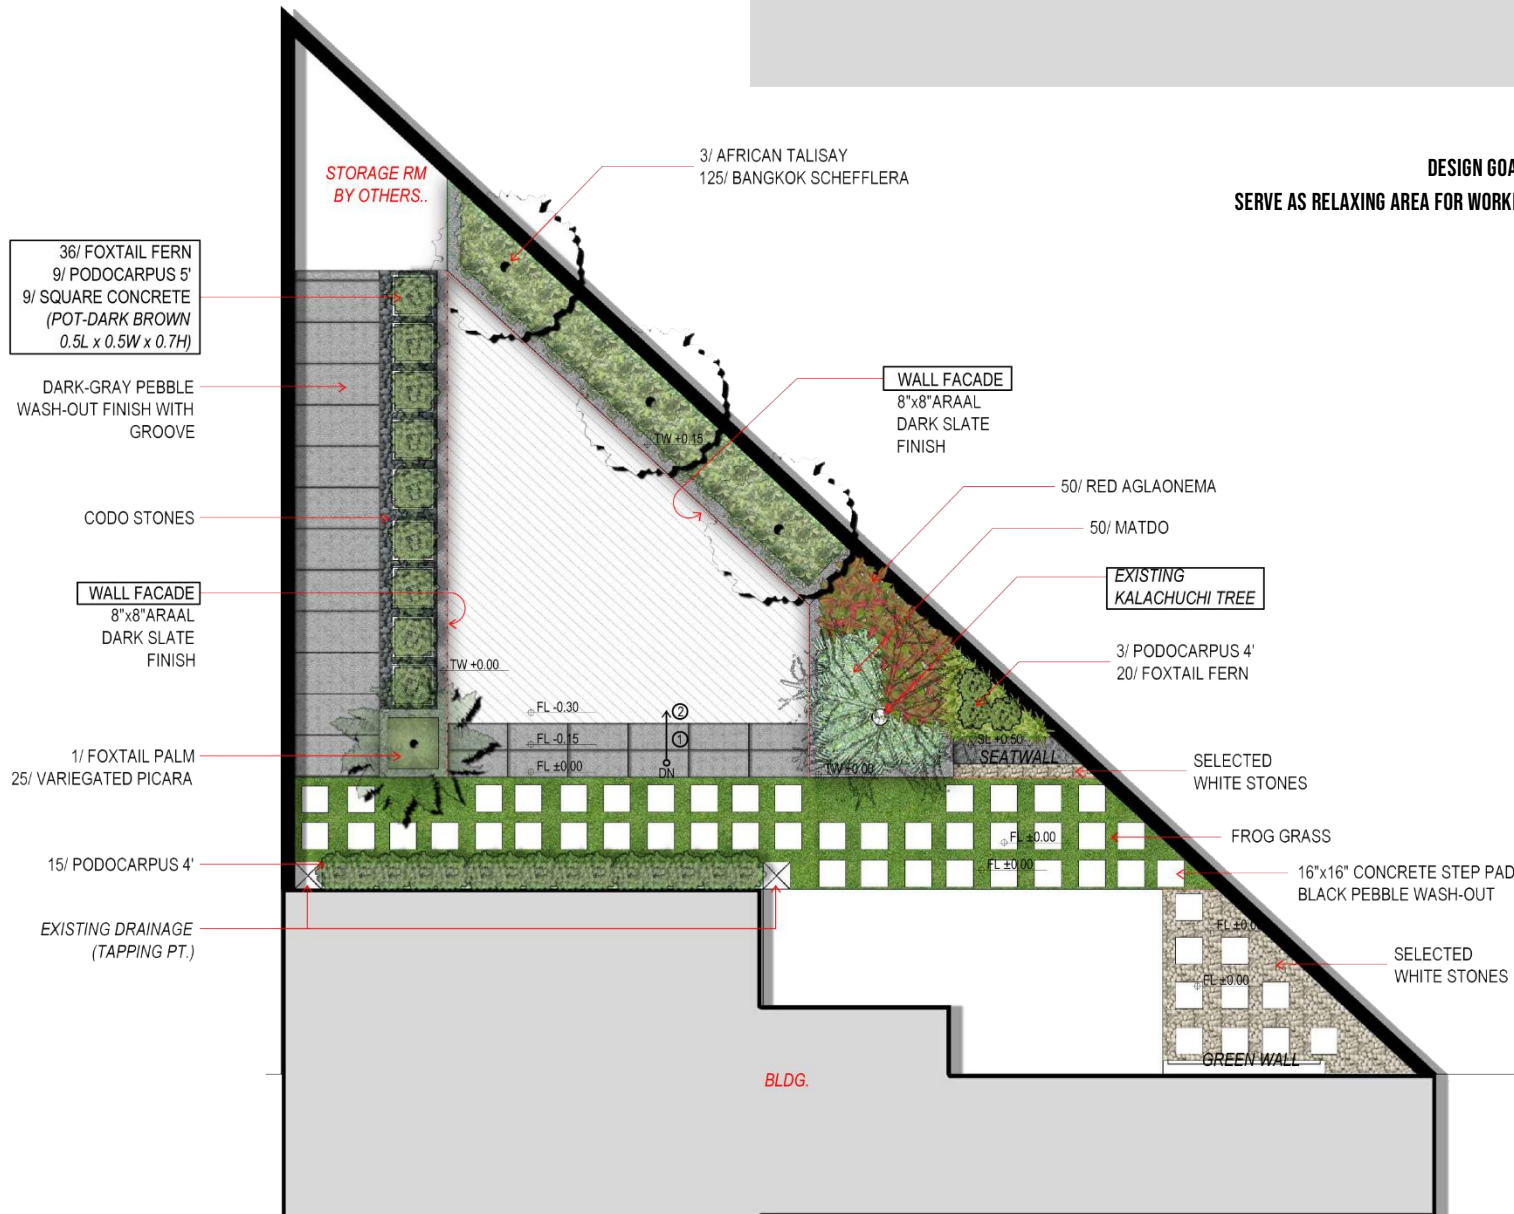


CONTEMPORARY CORPORATE OPEN SPACE REFERENCE PLAN

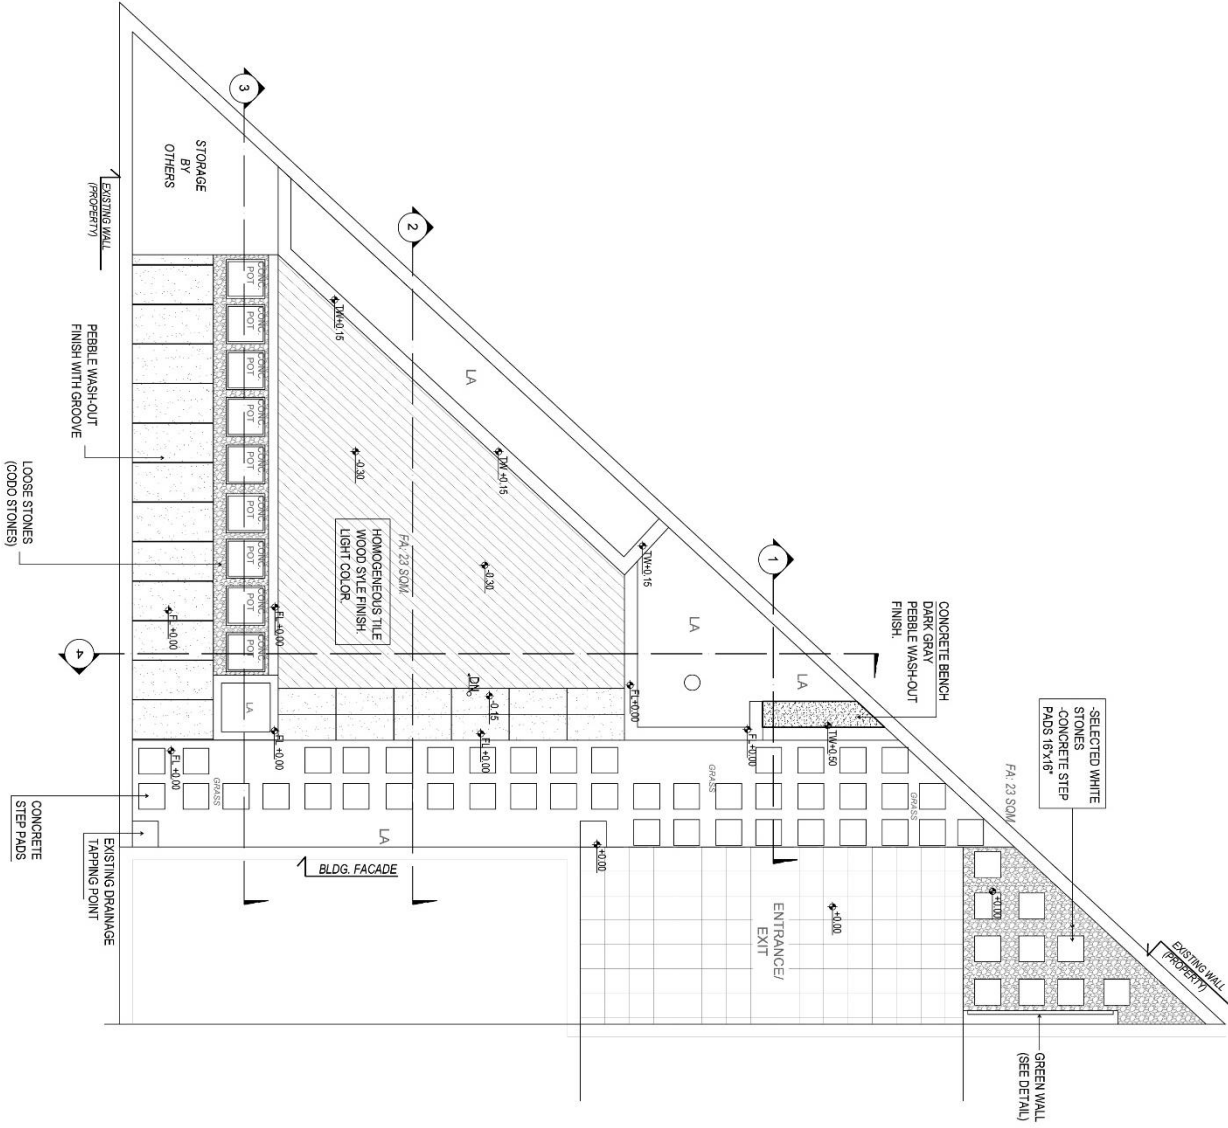


CONTEMPORARY CORPORATE OPEN SPACE TYPICAL DETAILS

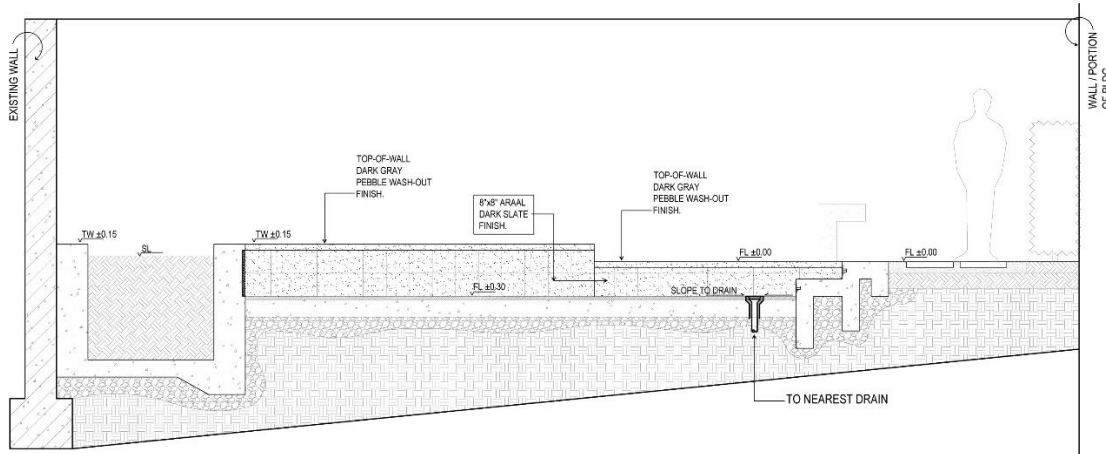


2 PLANT BOX AREA - SECTION ELEVATION
1:40MTS

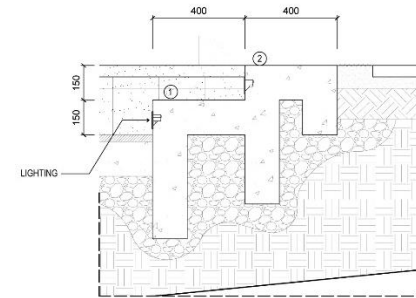

2A STAIR AREA - SECTION
1:20MTS

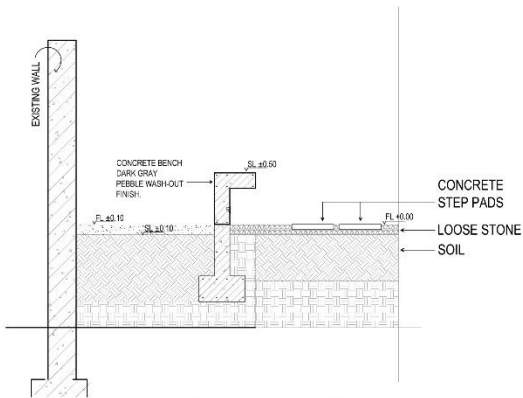

1 SEATWALL AREA - SECTION ELEVATION
1:40MTS

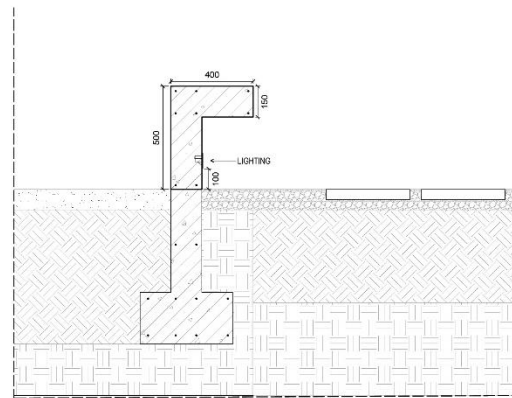

1A SEATWALL - SECTION
1:20MTS



**CONTEMPORARY CORPORATE OPEN SPACE
ARCHITECT PERSPECTIVE**



**CONTEMPORARY CORPORATE OPEN SPACE
PLANT PALETTE**



Wodyetia bifurcata



Terminalia mantaly



Podocarpus macrophyllus



Bangkok schefflera



Asparagus densiflorus



Aglaonema sp. 'red'



Suregada multiflora var.