


ELEVATION C
SCALE 1:40 MTS.

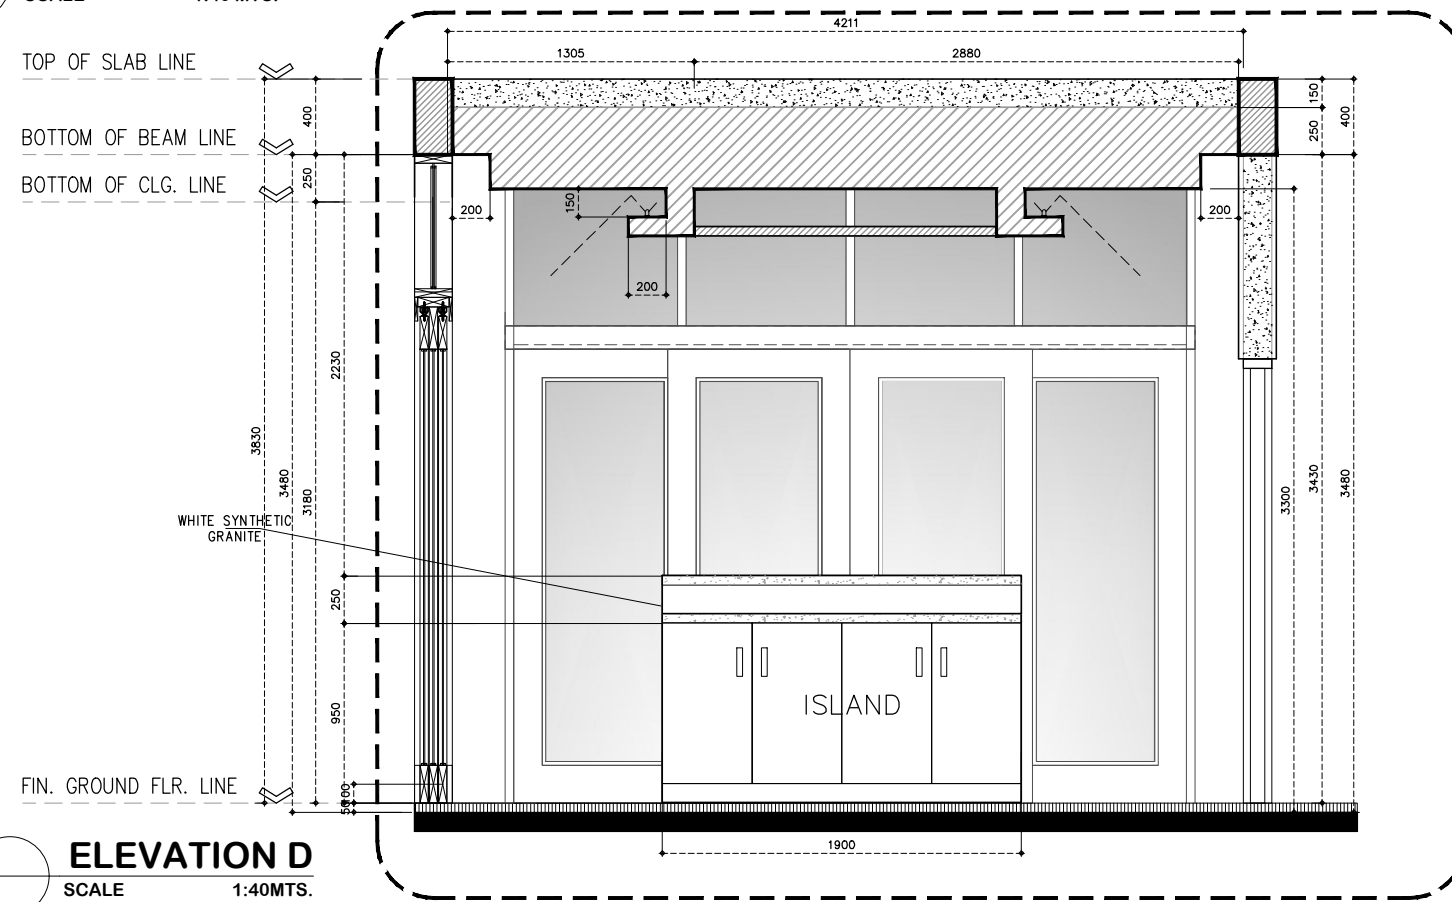

ELEVATION D
SCALE 1:40 MTS.