

Aranda, Kin Corazon B.
Architectural Portfolio | 2019



3D RENDERS | EXTERIOR SCENES

SketchUp 3D + Lumion + Photoshop CS6



PROPOSED 2-STOREY HOUSE
OPTION 1

3D RENDERS | EXTERIOR SCENES

SketchUp 3D + Lumion + Photoshop CS6



**PROPOSED 2-STOREY HOUSE
OPTION 1**

3D RENDERS | EXTERIOR SCENES

SketchUp 3D + Lumion + Photoshop CS6



PROPOSED 2-STOREY HOUSE
OPTION 2

3D RENDERS | EXTERIOR SCENES

SketchUp 3D + Lumion + Photoshop CS6



MR. JEFF LAUNDRY SHOP
RALLOS ST. DILIMAN, QUEZON CITY

3D RENDERS | EXTERIOR SCENES

SketchUp 3D + Lumion + Photoshop CS6



JYE KIDSPLAY
EVER GOTESCO MALL. COMMONWEALTH, QUEZON CITY



3D RENDERS | EXTERIOR SCENES

SketchUp 3D + Lumion + Photoshop CS6



PROPOSED 2-STOREY TOWN HOUSE
OPTION 1



3D RENDERS | EXTERIOR SCENES

SketchUp 3D + Lumion + Photoshop CS6



PROPOSED 2-STOREY TOWN HOUSE
OPTION 2

3D RENDERS | EXTERIOR SCENES

SketchUp 3D + Lumion + Photoshop CS6



PRACTICE RENDER
DESIGN, PLAN AND VISUALIZATION BY KIN CORAZON ARANDA



3D RENDERS | INTERIOR SCENES

SketchUp 3D + Lumion + Photoshop CS6



JYE KIDSPLAY
EVER GOTESCO MALL. COMMONWEALTH, QUEZON CITY



BLACKHOUSE CONSTRUCTION

ARCHITECTS + ENGINEERS + CONTRACTORS

UNIT 307, ACRE BUILDING, 137 MALAKAS ST., DILIMAN
QUEZON CITY, PHILIPPINES

0915 219 9251 + 0915 266 8544 + 0916 292 7541

blackhouseconstruction@gmail.com



3D RENDERS | INTERIOR SCENES

SketchUp 3D + Lumion + Photoshop CS6




PRACTICE RENDER
DESIGN, PLAN AND VISUALIZATION BY KIN CORAZON ARANDA




2D PLANS | WORKING DRAWINGS

AutoCAD 2017 + Adobe Acrobat Reader

Project name: Mr. Jeff Laundry
Project Type: Laundry Shop
Project Location: Diliman, Quezon city
Project Architect: Ar. Mark Montero, UAP
Drafted by: Kin Corazon B. Aranda
Rendered by: Kin Corazon B. Aranda

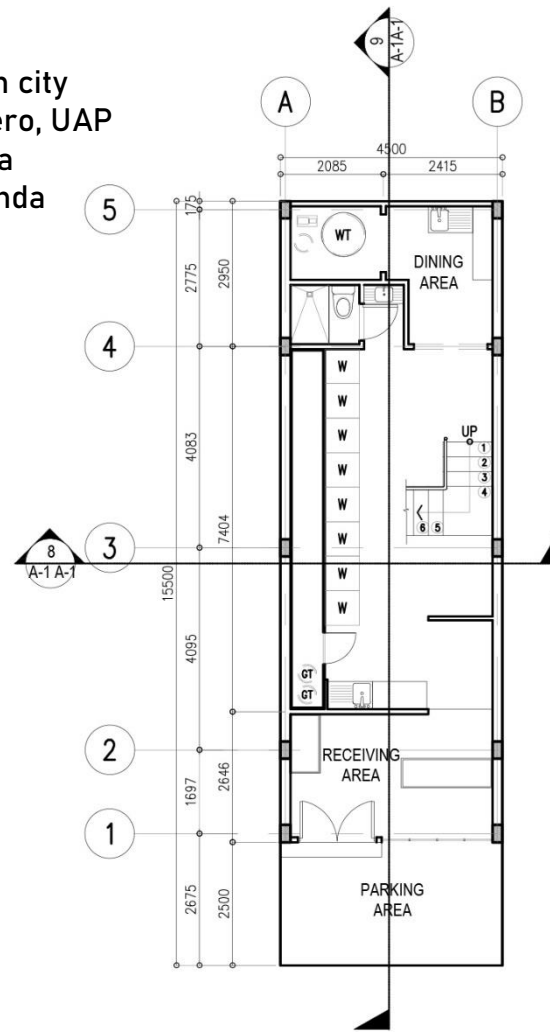

1 GROUND FLOOR PLAN
SCALE 1:100

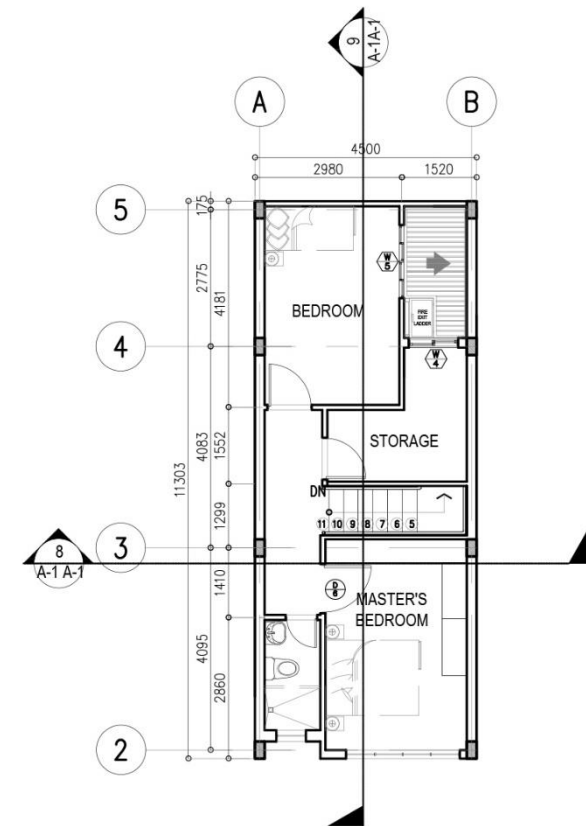


2 SECOND FLOOR PLAN
SCALE 1:100




2D PLANS | WORKING DRAWINGS

AutoCAD 2017 + Adobe Acrobat Reader

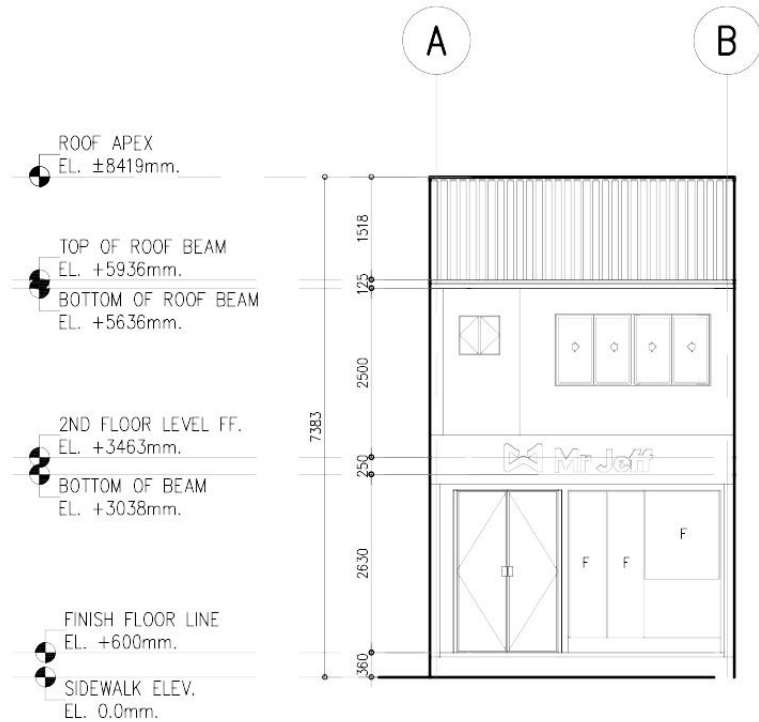

4 FRONT ELEVATION
A-2 A-2 SCALE 1:100

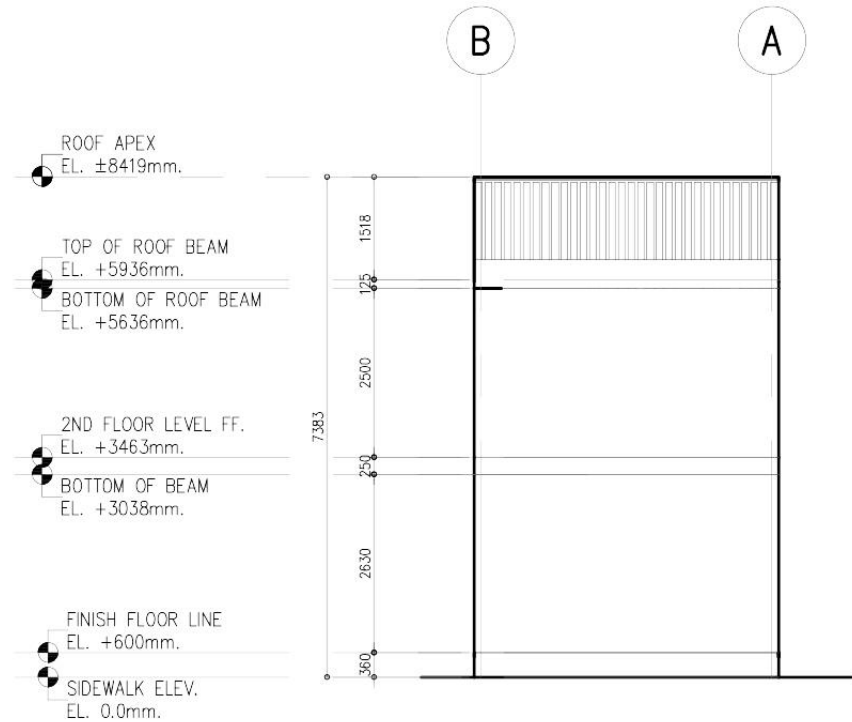


5 REAR ELEVATION
A-2 A-2 SCALE 1:100



2D PLANS | WORKING DRAWINGS

AutoCAD 2017 + Adobe Acrobat Reader

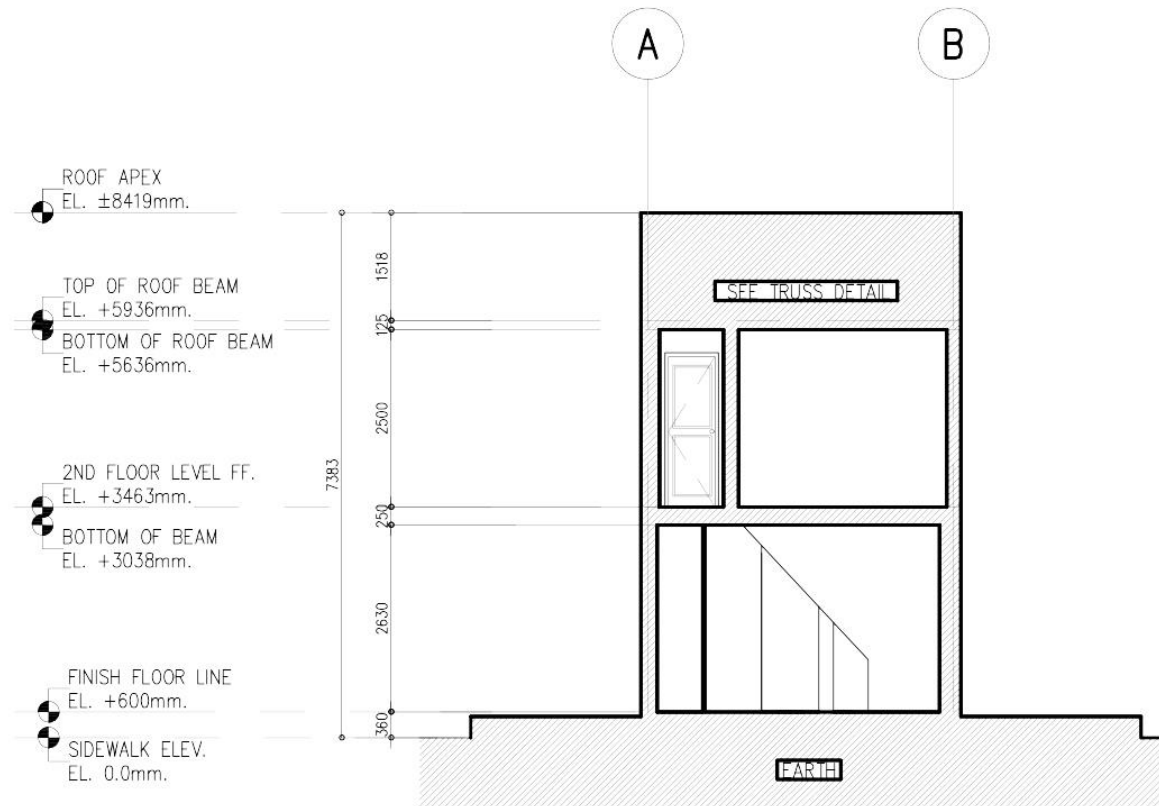


8
A-2 A-2 **CROSS SECTION**
SCALE 1 : 100



2D PLANS | WORKING DRAWINGS

AutoCAD 2017 + Adobe Acrobat Reader

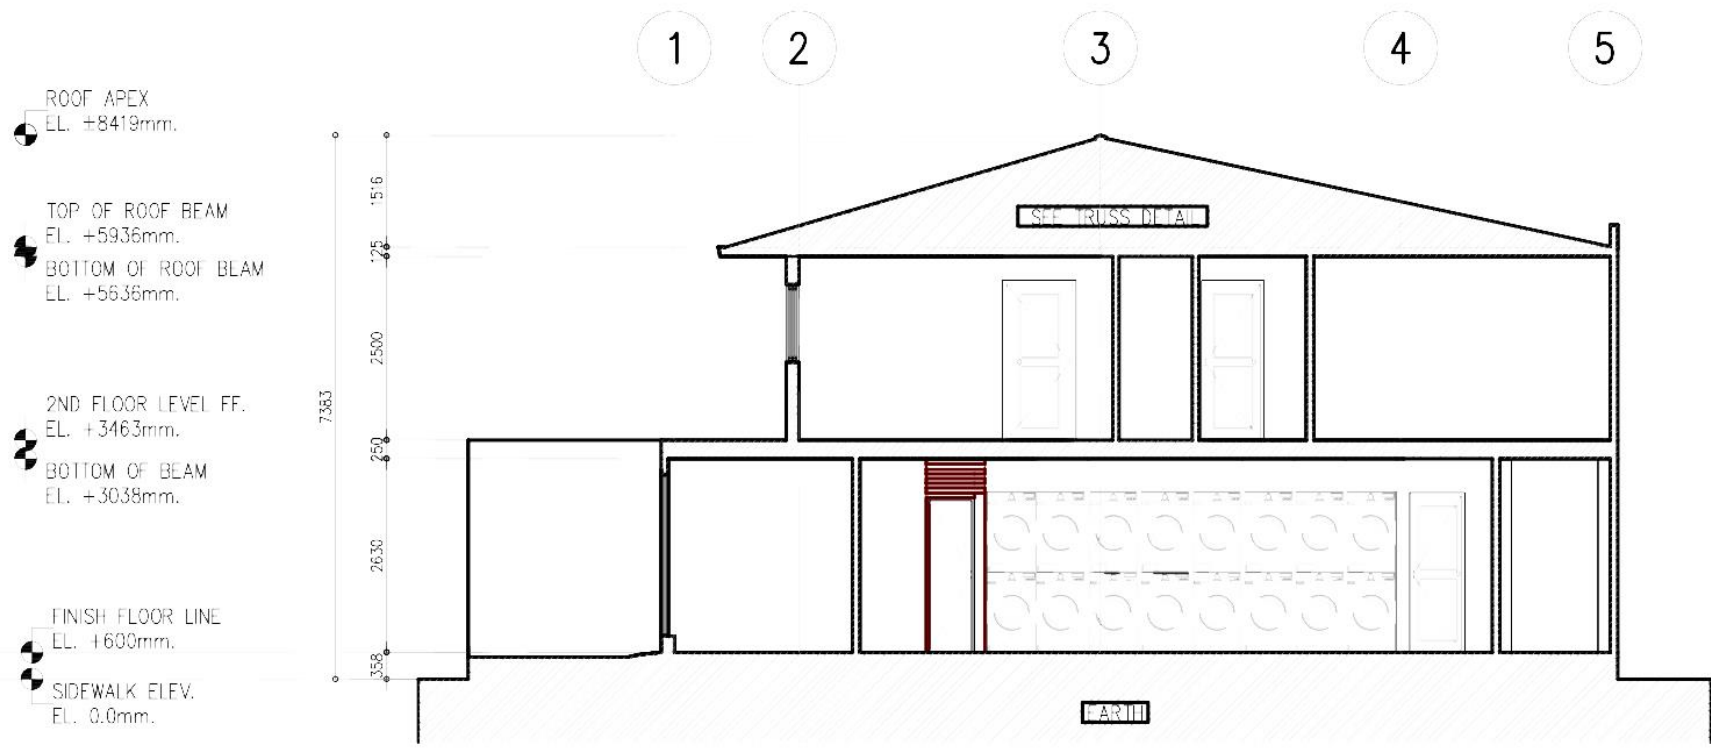

9
A-2 A-2

LONGITUDINAL SECTION

SCALE

1 : 100

