


 




















 







 


LEGEND

-  Gang Switch
-  Two Way Switch
-  Master Control Switch
-  M Master Control Switch
-  Roller Shutter Door Manually Operated Switch
-  13A Single Switched Shuttered Power Socket Outlet
-  15A Single Switched Shuttered Power Socket Outlet
-  Shaver Socket Outlet
-  Soffit Mounted Lamp
-  Soffit Mounted Recessed Lamp
-  Soffit Mounted pendant lamp
-  Decorative, Indirect Type Wall mounted lamp With 9W CFL- Cool White
-  Wall mounted Garden Lamp
-  Floor Recessed Lamp
-  Wall recessed water proofed pool Lamp
-  Wall Mounted swing type spot light
-  Floor Mounted swing type spot light
-  Wall Flooded Lamp
-  Mirror Lamp
-  Dimmer Switch
-  RJ 11 Shuttered Telephone Socket Outlet
-  Standed Television Socket Outlet
-  Ceiling Fan
-  Fan Regulator
-  Main Distribution Board with Indicator lights & meters
-  Electricity Meter
-  Bell Push
-  Bell
-  Bullet type outdoor camera
-  DVR





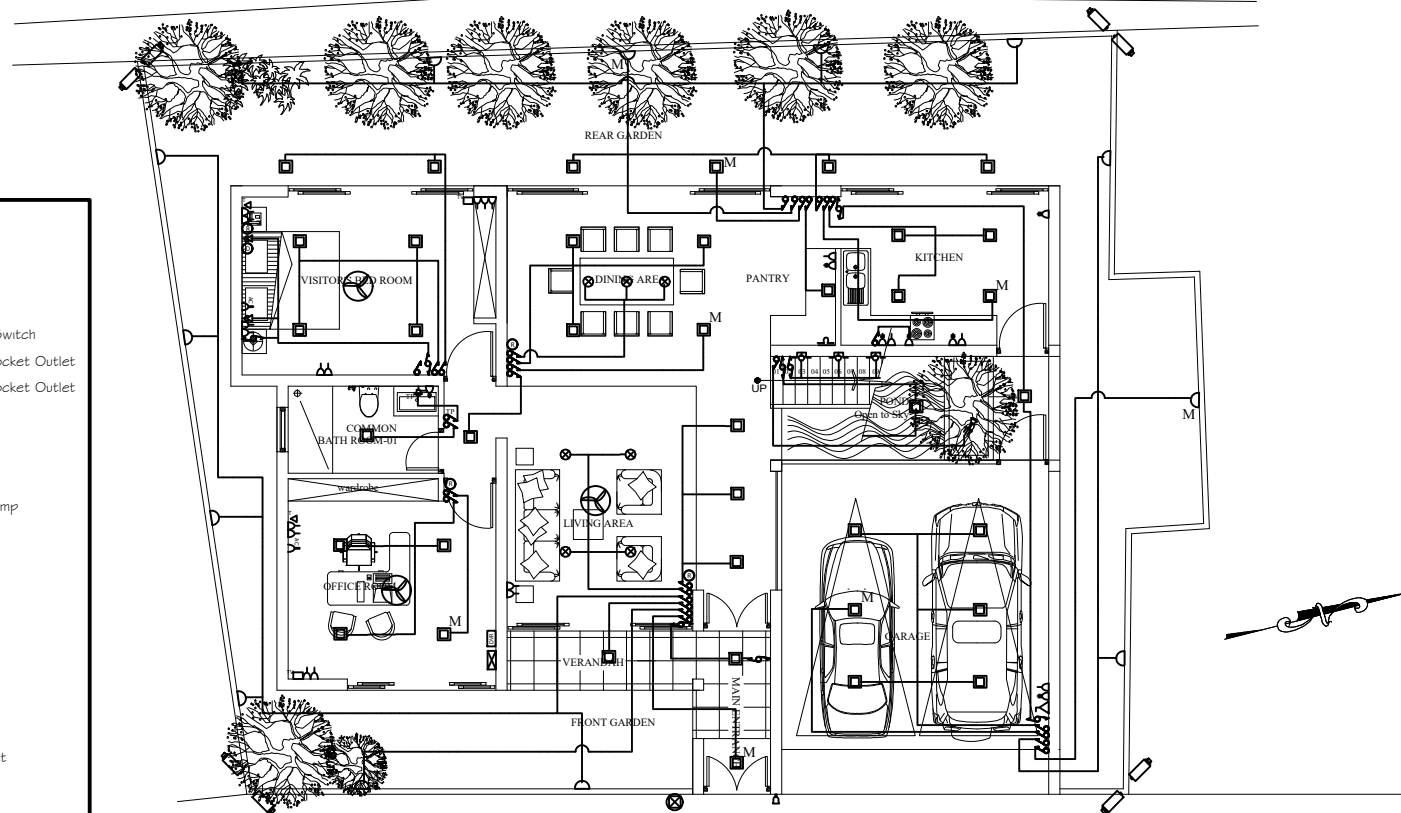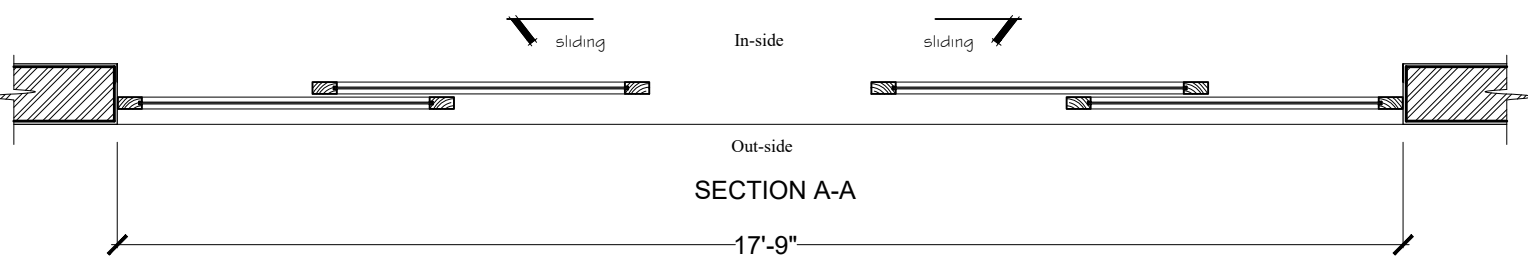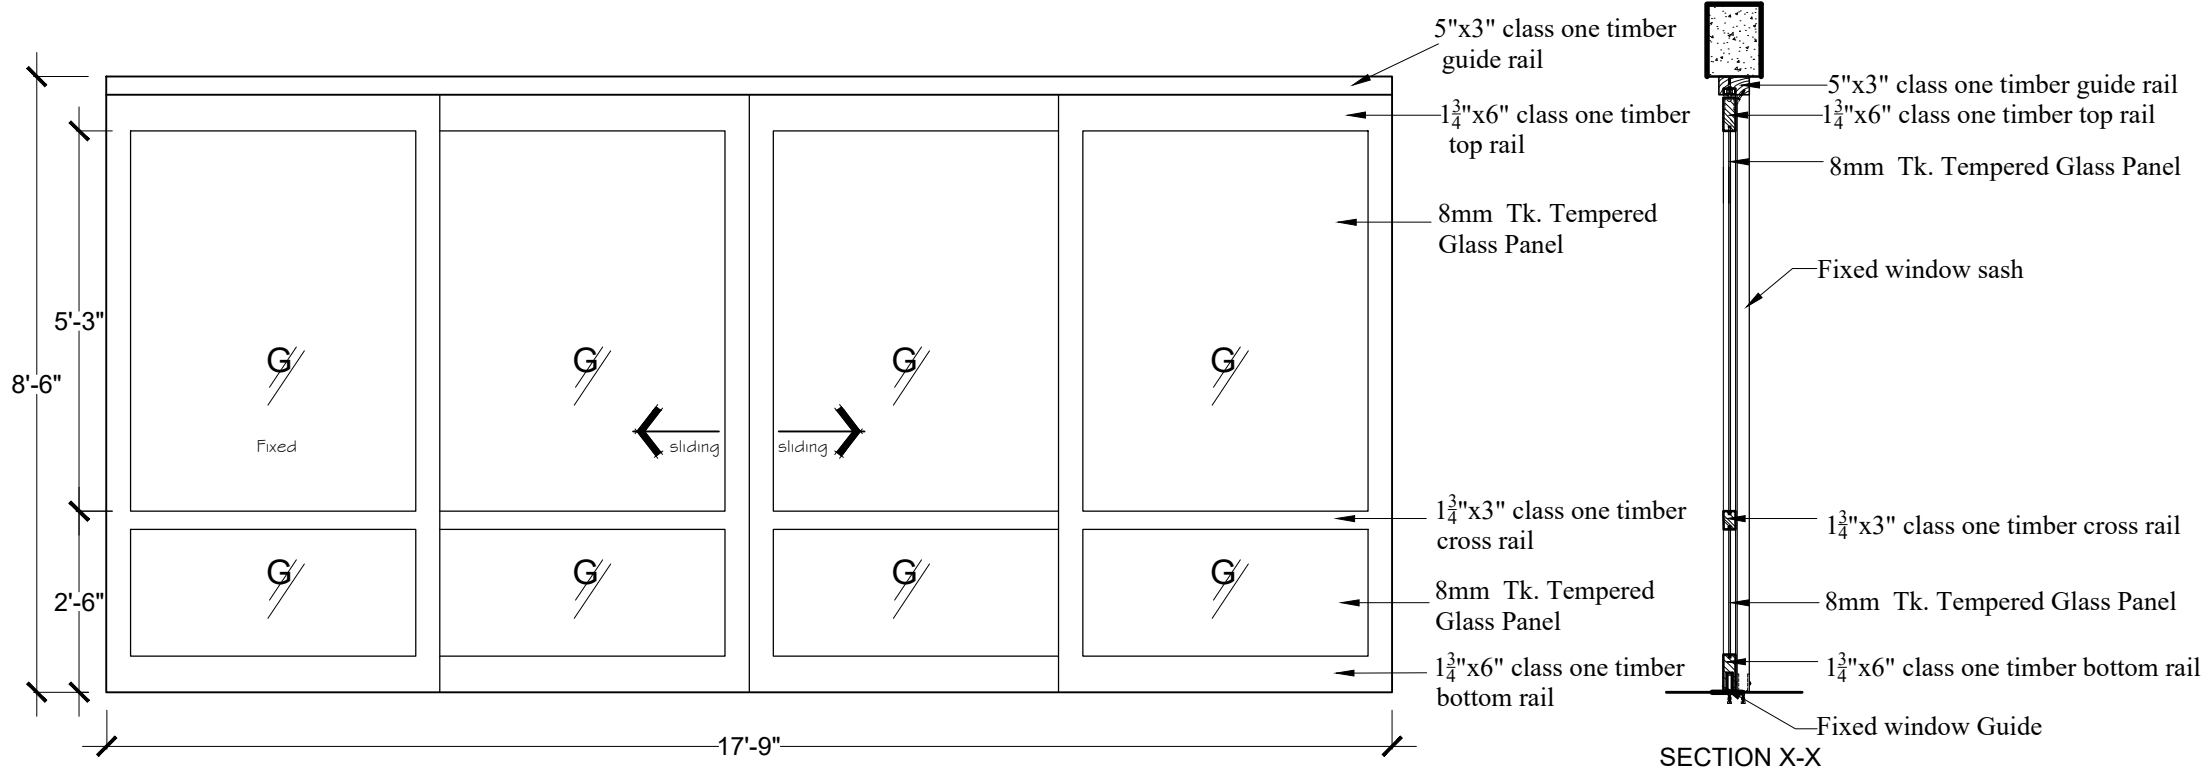





















GROUND FLOOR PLAN




SD2 - SLIDING DOOR DETAILS

(01 -No.)

LEGEND

-  4" Ø Sewer Pipe
-  Sewer Line
-  2" Ø Waste Water Pipe
-  Waste Water Line
-  3/4" Ø Water Supply/ Distribution Pipe
-  Water Supply/ Distribution Line
-  Feeder Pipe to the Overhead Tank
-  Feeder Line from the Main
-  Rain Water Line
-  Man Hole for Rain Water
-  Man Hole for Waste Water
-  Man Hole for Sewer Disposal
-  Interception Man Hole
-  Interception Man Hole (Waste Water)
-  Interception Man Hole (Rain Water)
-  Waste Water Gully
-  Rain Water Gully
-  M/H for Water Supply
-  Waste Water Catch Pit
-  Rain Water Down Pipe
-  Water Supply from O/H Tank
-  Water Meter
-  Gate valve
-  O/H pump

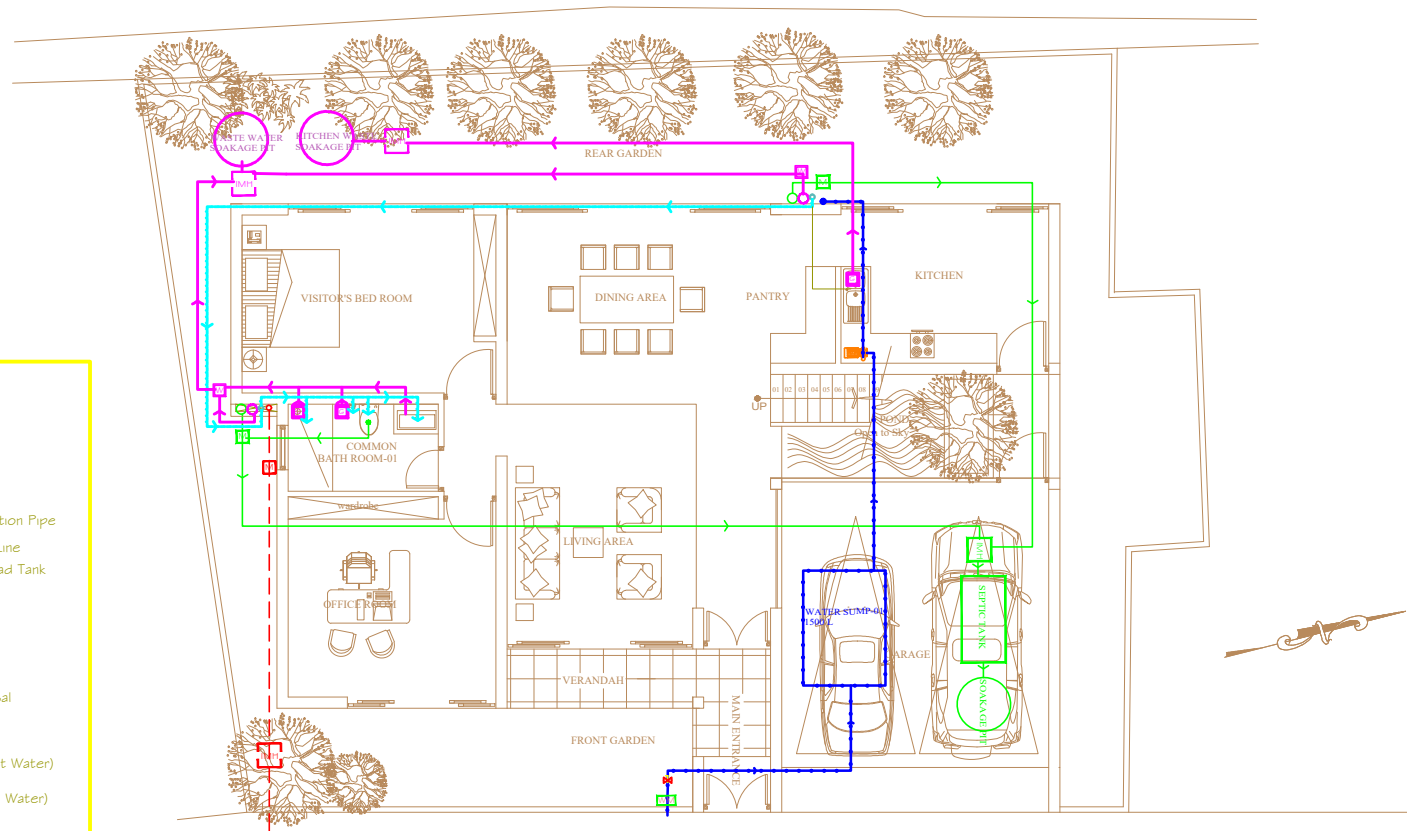

GROUND FLOOR PLAN

