



A ELEVATION
- PROPOSED APARTMENT LAYOUT
1:100 @ Ax

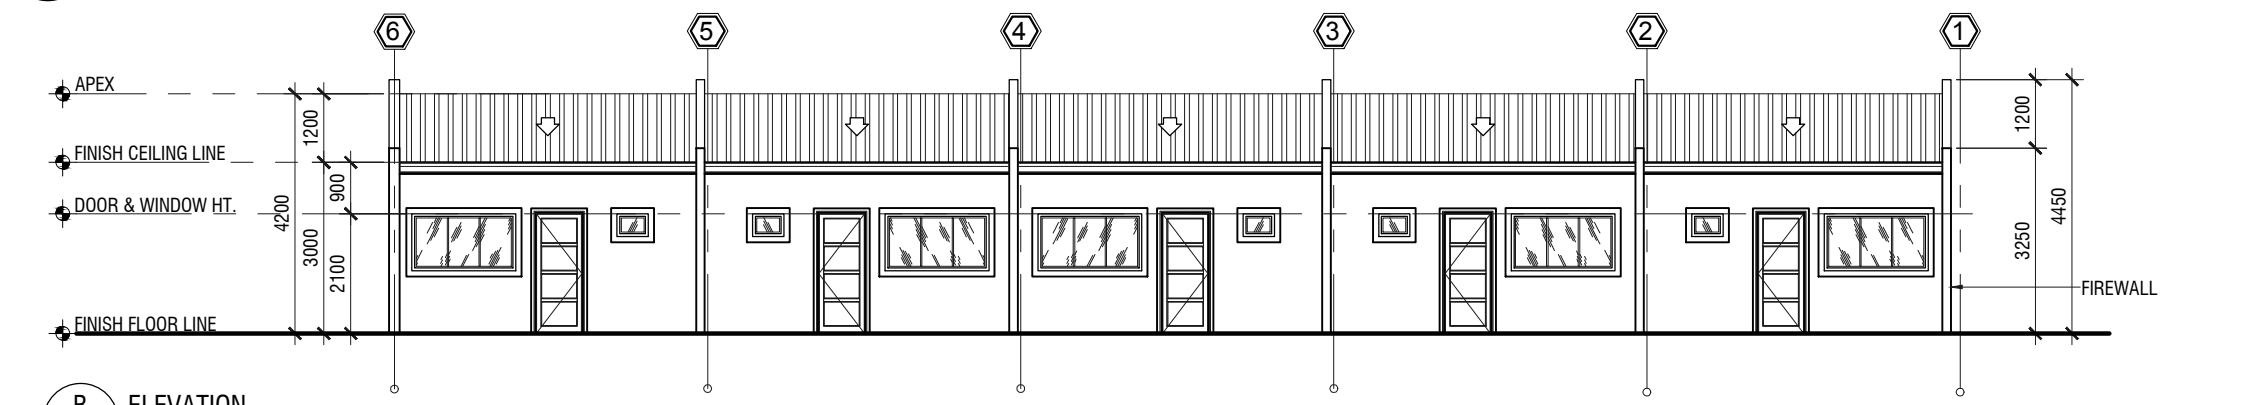

B ELEVATION
- PROPOSED APARTMENT LAYOUT
1:100 @ Ax

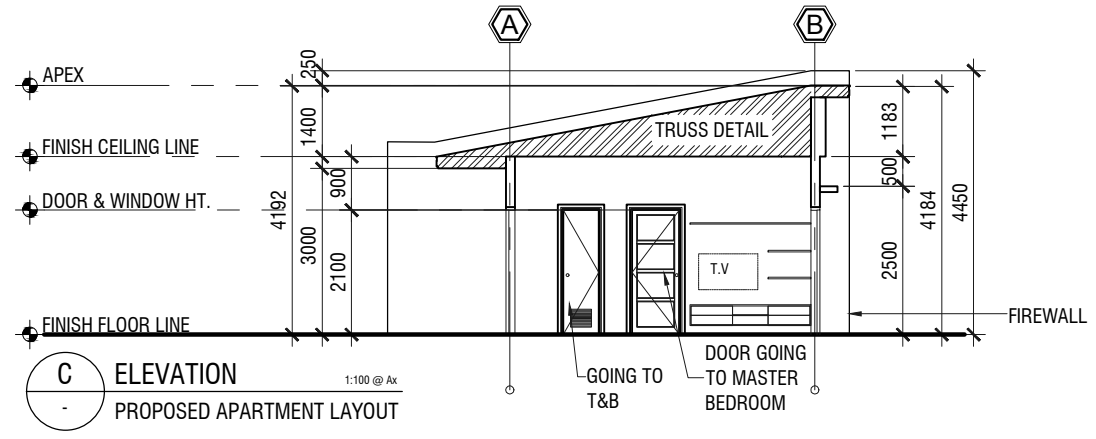

C ELEVATION
- PROPOSED APARTMENT LAYOUT
1:100 @ Ax

PREPARED BY:	PROJECT TITLE:	APPROVED BY:	SHEET CONTENT :	SHEET NO.
				PAGE NO.
	LOCATION:	OWNER		