



02 ELEVATION A
- ADDITIONAL BEDROOM 1:50 @ Ax

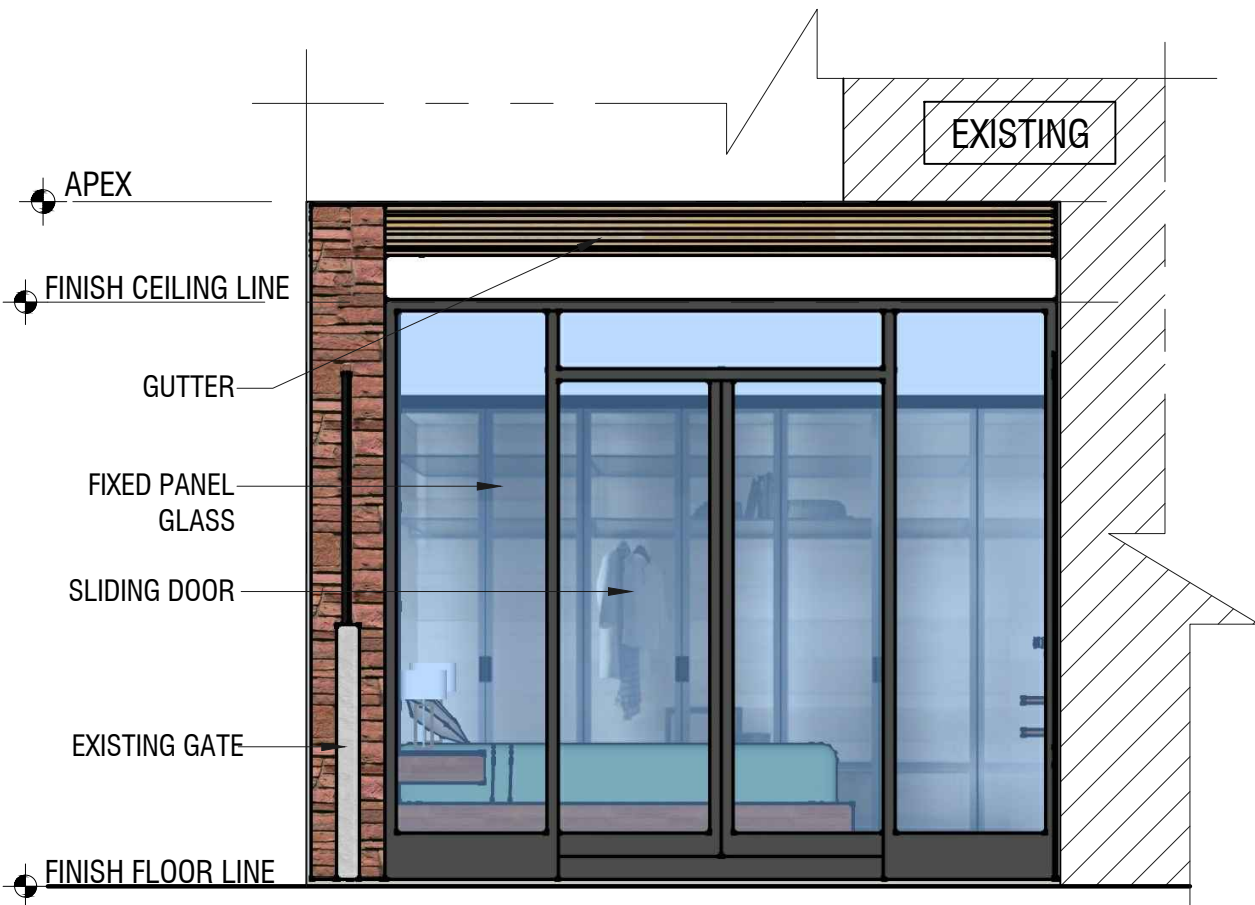

03 ELEVATION B
- ADDITIONAL BEDROOM 1:50 @ Ax



01 FACADE ELEVATION
- ADDITIONAL BEDROOM 1:50 @ Ax

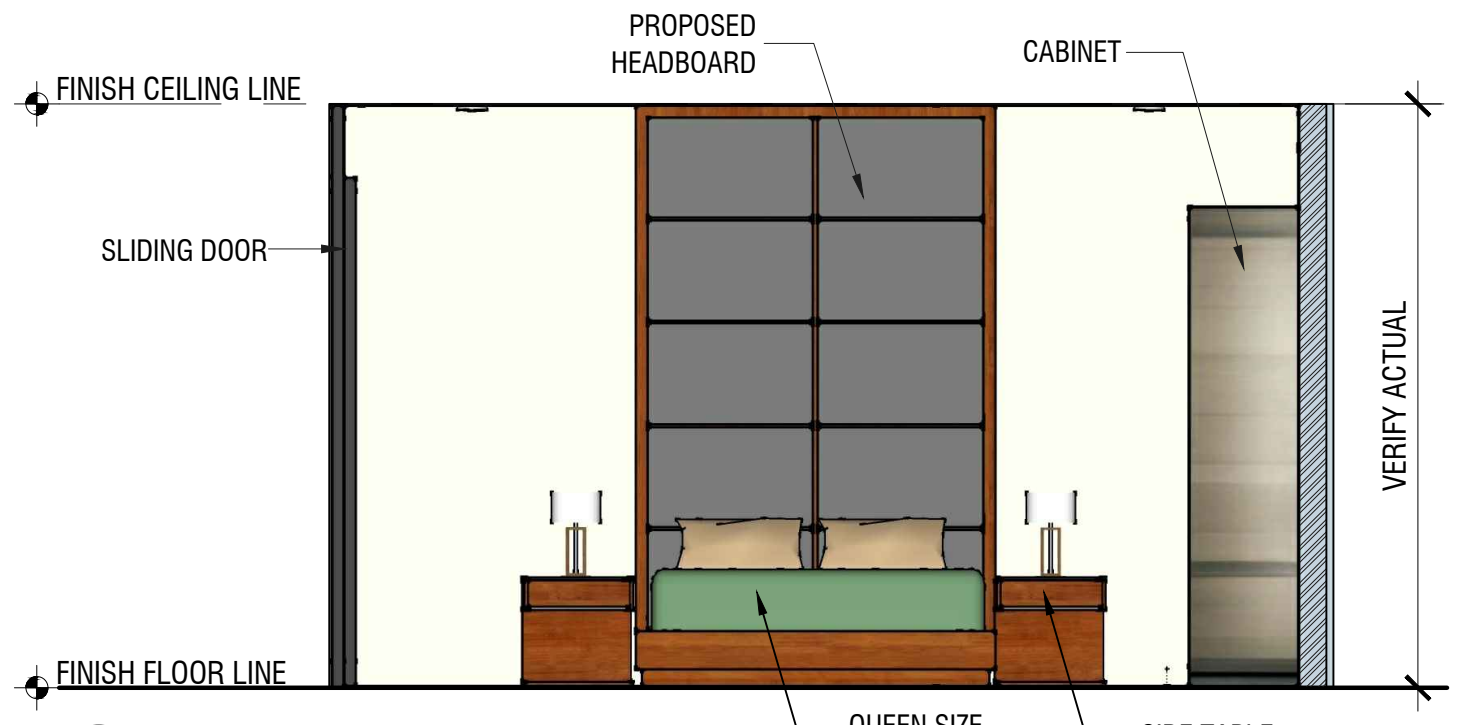

04 ELEVATION C
- ADDITIONAL BEDROOM 1:50 @ Ax