


D1

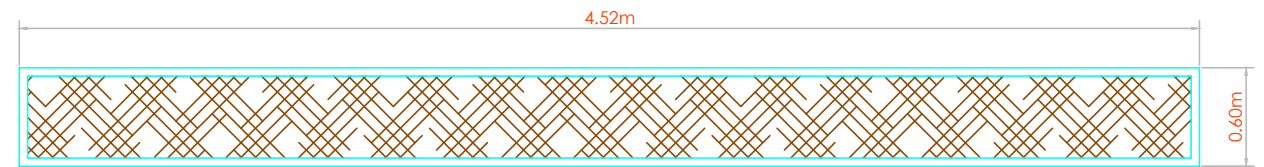

W3

DWD DOORS AND WINDOWS DETAILS  
A-4 SCALE NTS

### SCHEDULED OF DOORS AND WINDOWS

D1	1.00M x 2.10M SSOLID SLIDING DOOR WITH ROLLER TRACT AND LOCKSET (1 SET)
D2	0.90 M X 2.10M FLUSH SOLID DOOR WITH DOOR LOCK SET (2 SETS)
D3	0.80M X 2.10M FLUSH DOOR FOR ALL TOILETS WITH DOOR LOCK SETS (1 SET)
D4	0.90 M X 2.10M FLUSH DOOR WITH DOOR LOCK SET (2 SETS)
W1	1.20M X 1.20M STEEL CASEMENT WINDOWS( 4 SETS)
W2	0.60M X 0.60M STEEL CASEMENT AWNING TYPE (2 SETS)

SDW SCHEDULED DOORS AND WINDOWS  
A-4 SCALE NTS

ARCHITECT/ENGINEER		REG. NO.:	PROJECT TITLE:	OWNER:	REVISIONS	SHEET CONTENTS:	SHEET NO.
ADDRESS:		T.I.N.:	<b>PROPOSED TWO STOREY FARM VACATION HOUSE WITH RICE STORAGE</b>	_____		SCHEDULED OF DOORS AND WINDOWS DOORS AND WINDOWS DETAILS	A 4
TEL NO.:	DATE ISS'D:	LOCATION:					
FAX:	PLACE:						