

REVISION NO / SITE DISCUSSIONS :

- 1.
- 2.
- 3.
- 4.

NAME OF THE CLIENT :

MR. ARJUN SAHOO

PROJECT TITLE :

DAUGHTER ROOM CEILING

ORDER NO :

DRAFT & DESIGN BY :

Dr. SONILATA SAHU

CHECKED BY :

MR. JAYAPRAKASH PATNAIK

NOTES :

1. ALL DIMENSIONS SHOULD BE CHECKED WITH AS PER SITE DIMENSION BEFORE EXECUTION.
2. ALL DRAWINGS SHALL BE READ IN CONJUNCTION WITH RELEVANT ARCH/STRUCTURAL DRAWINGS.
3. ALL DIMENSIONS INDICATED ARE IN MILLIMETER(mm) UNLESS OTHERWISE SPECIFIED. THE DRAWING SHOULD NOT BE SCALED, ONLY GIVEN DIMENSIONS SHOULD BE FOLLOWED.


DATE :-


SCALE :-


21/06/2019


NOT TO SCALE

S.L NO
02

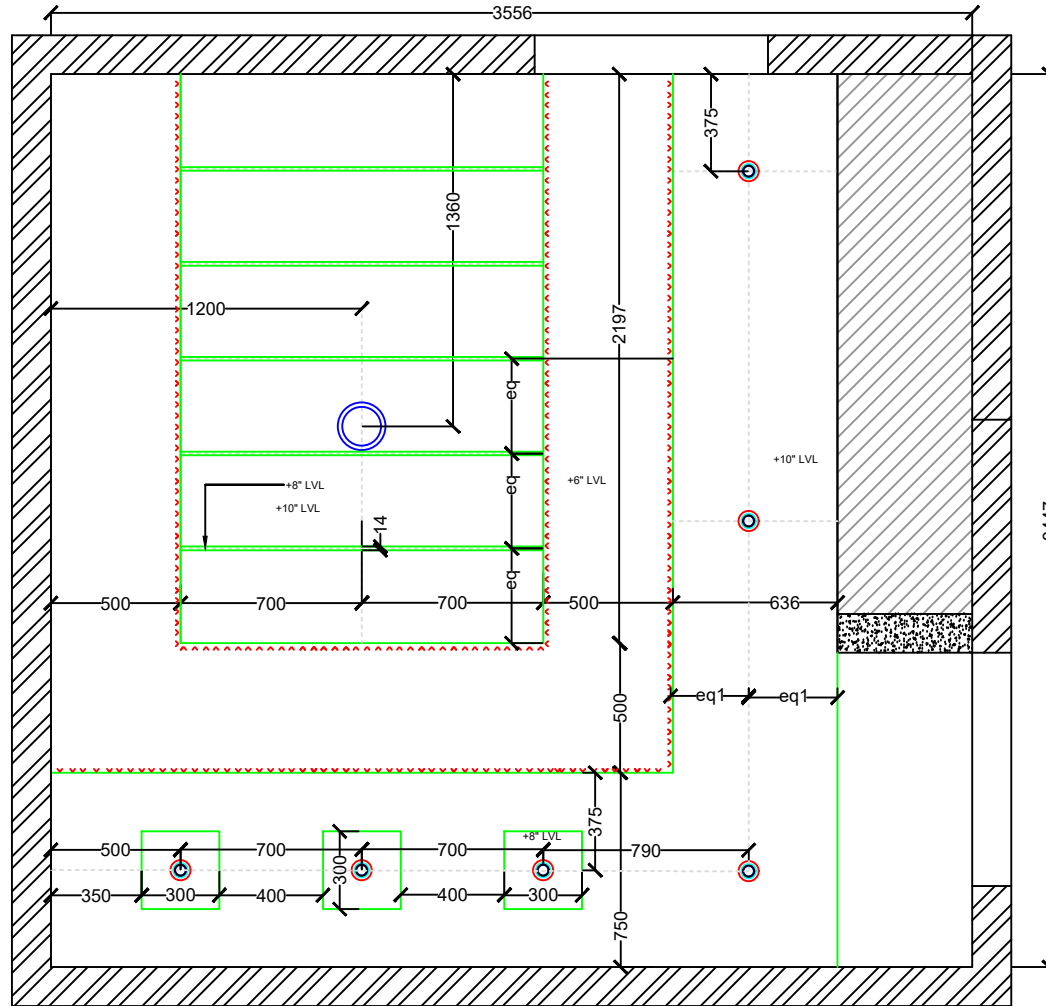

 Fan center point

 LED Cove light

 Spot light

Material Specification :

1. Board Specification: Saint Gobain Gypsum Board- 1800MM X 1200MM
2. Channel Specification: GYPFRAME Saint Gobain

CREATIVE INTERIORS

BHUBANESWAR

CREATIVE INTERIORS
 PLOT NO - 864, SWAIN COLONY IN
 FRONT OF PALASUNI DURGA
 MANDAP,
 BHUBANESWAR,
 PIN-751010,
 ODISHA.
 PH.NO : 9861379817
 E-mail : creativeinterio@gmail.com

REVISION NO / SITE DISCUSSIONS

- 1.
- 2.
- 3.
- 4.

NAME OF THE CLIENT :

MR.ARJUN SAHOO

PROJECT TITLE :

DRAWING AND DINNING ROOM

ORDER NO :

1

DRAFT & DESIGN BY :

Dr. SONILATA SAHU

CHECKED BY :


Mr. JAYAPRAKASH PATTNAIK

NOTES:

1. ALL DIMENSIONS SHOULD BE CHECKED WITH AS PER SITE DIMENSION BEFORE EXECUTION.
2. ALL DRAWINGS SHALL BE READ IN CONJUNCTION WITH RELEVANT ARCH/STRUCTURAL DRAWINGS.
3. ALL DIMENSIONS INDICATED ARE IN MILLIMETER(mm) UNLESS OTHERWISE SPECIFIED.
4. THE DRAWING SHOULD NOT BE SCALED, ONLY GIVEN DIMENSIONS SHOULD BE FOLLOWED.

DATE :-	SCALE :-
19/06/2019	NOT TO SCALE

S.L NO
01

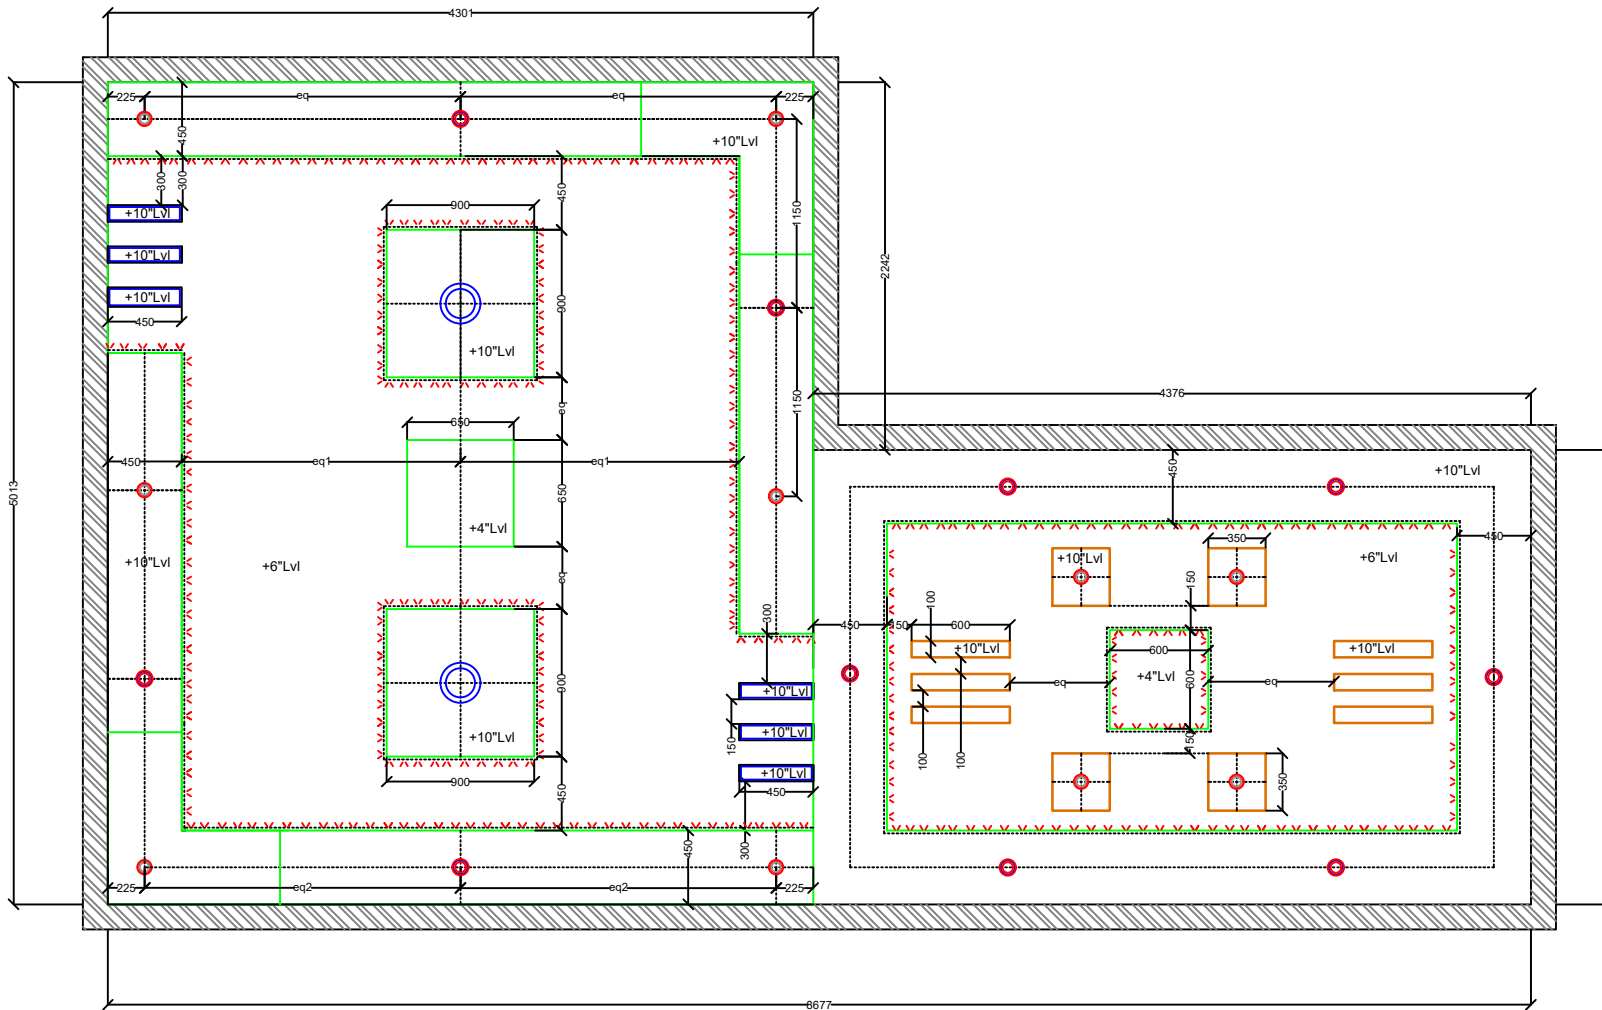

PLAN

REVISION NO / SITE DISCUSSIONS :

- 1.
- 2.
- 3.
- 4.

NAME OF THE CLIENT :

MR. ARJUN SAHOO

PROJECT TITLE :

MASTER BED ROOM CEILING

ORDER NO :

DRAFT & DESIGN BY :

Dr. SONILATA SAHU

CHECKED BY :

MR. JAYAPRAKASH PATNAIK

NOTES :

1. ALL DIMENSIONS SHOULD BE CHECKED WITH AS PER SITE DIMENSION BEFORE EXECUTION.
2. ALL DRAWINGS SHALL BE READ IN CONJUNCTION WITH RELEVANT ARCH/STRUCTURAL DRAWINGS.
3. ALL DIMENSIONS INDICATED ARE IN MILLIMETER(mm) UNLESS OTHERWISE SPECIFIED. THE DRAWING SHOULD NOT BE SCALED, ONLY GIVEN DIMENSIONS SHOULD BE FOLLOWED.


DATE :-

SCALE :-

21/06/2019

NOT TO SCALE

S.L NO
02

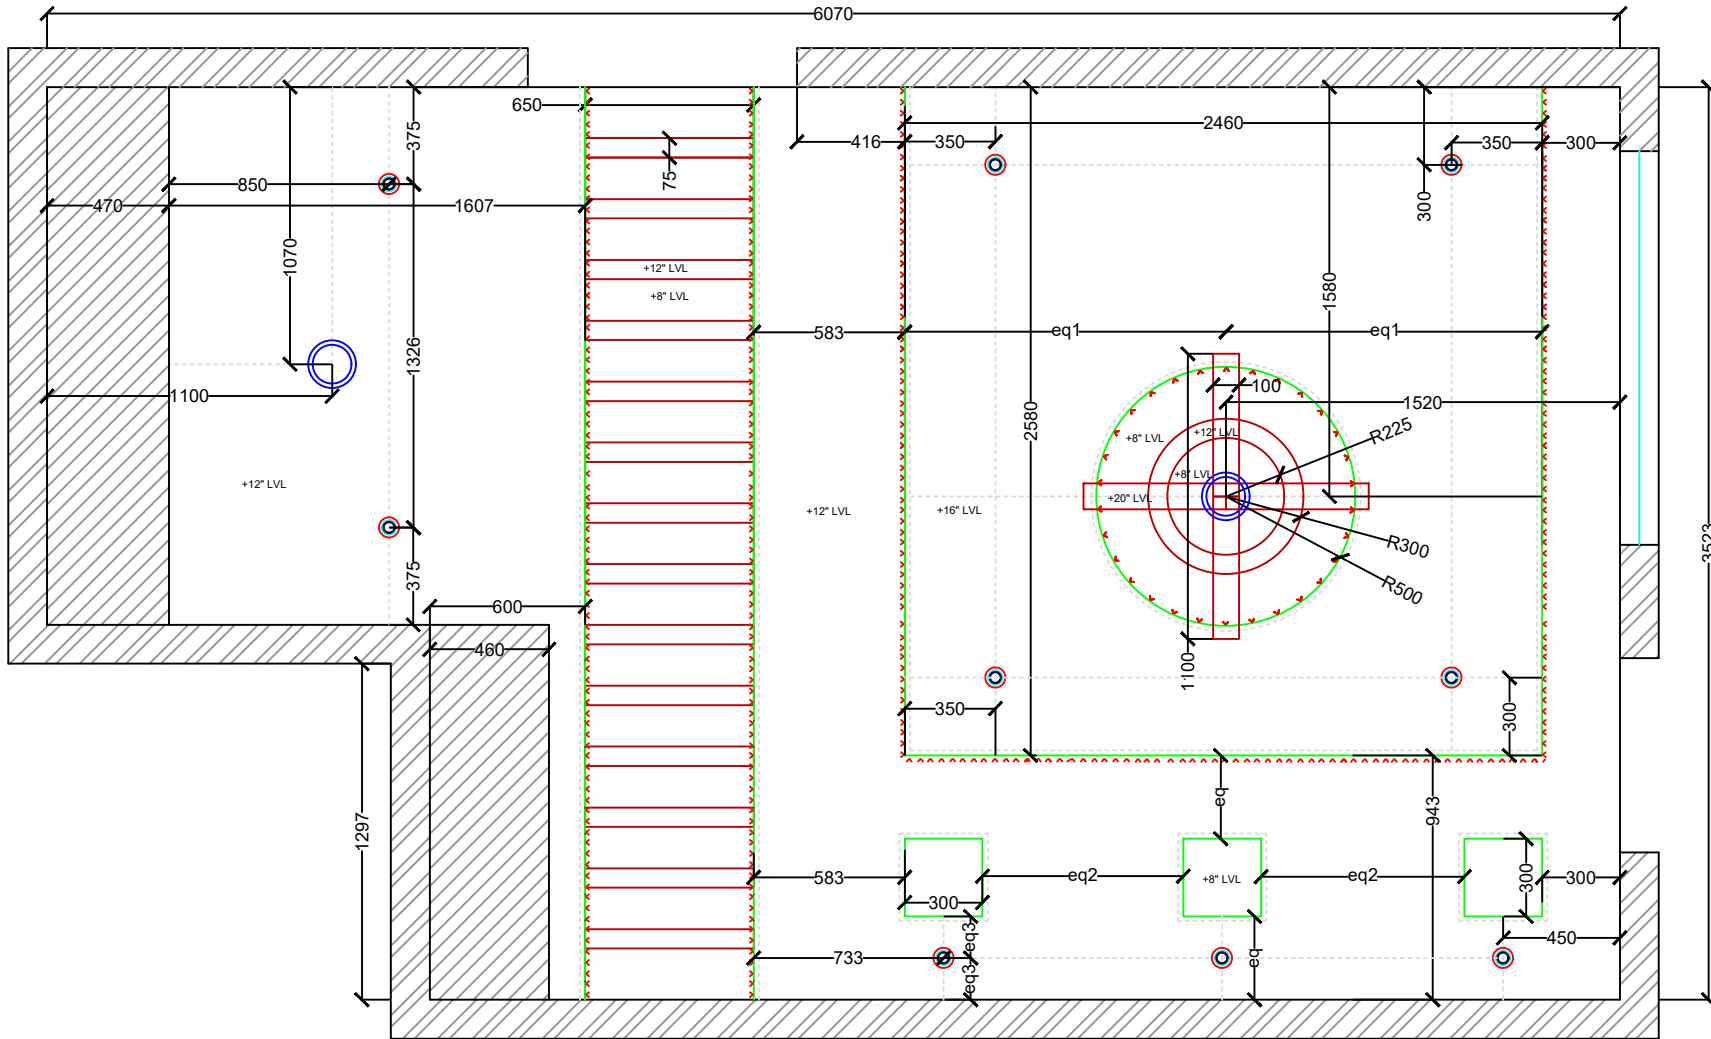

Fan center point



LED Cove light



Spot light

Material Specification :

1. Board Specification: Saint Gobain Gypsum Board- 1800MM X 1200MM

2. Channel Specification: GYPFRUM Saint Gobain GYP-FRAME





CREATIVE INTERIORS

BHUBANESWAR

CREATIVE INTERIORS
 PLOT NO - 864, SWAIN COLONY IN
 FRONT OF PALASUNI DURGA
 MANDAP,
 BHUBANESWAR,
 PIN-751010,
 ODISHA.
 PH.NO : 9861379817
 E-mail : creativeinterio@gmail.com

REVISION NO / SITE DISCUSSIONS :

- 1.
- 2.
- 3.
- 4.

NAME OF THE CLIENT :

MR.PRIYARANJAN BEHERA

PROJECT TITLE :

FULL MODULAR KITCHEN

ORDER NO :

1

DRAFT & DESIGN BY :

Dr. SONILATA SAHU

CHECKED BY :

Mr. JAYAPRAKASH PATNAIK

NOTES :

1. ALL DIMENSIONS SHOULD BE CHECKED WITH AS PER SITE DIMENSION BEFORE EXECUTION.
2. ALL DRAWINGS SHALL BE READ IN CONJUNCTION WITH RELEVANT ARCH/STRUCTURAL DRAWINGS.
3. ALL DIMENSIONS INDICATED ARE IN MILIMETER(mm) UNLESS OTHERWISE SPECIFIED.
4. THE DRAWING SHOULD NOT BE SCALED, ONLY GIVEN DIMENSIONS SHOULD BE FOLLOWED.


DATE :-

SCALE :-

08/03/2019

NOT TO SCALE

S.L NO
04

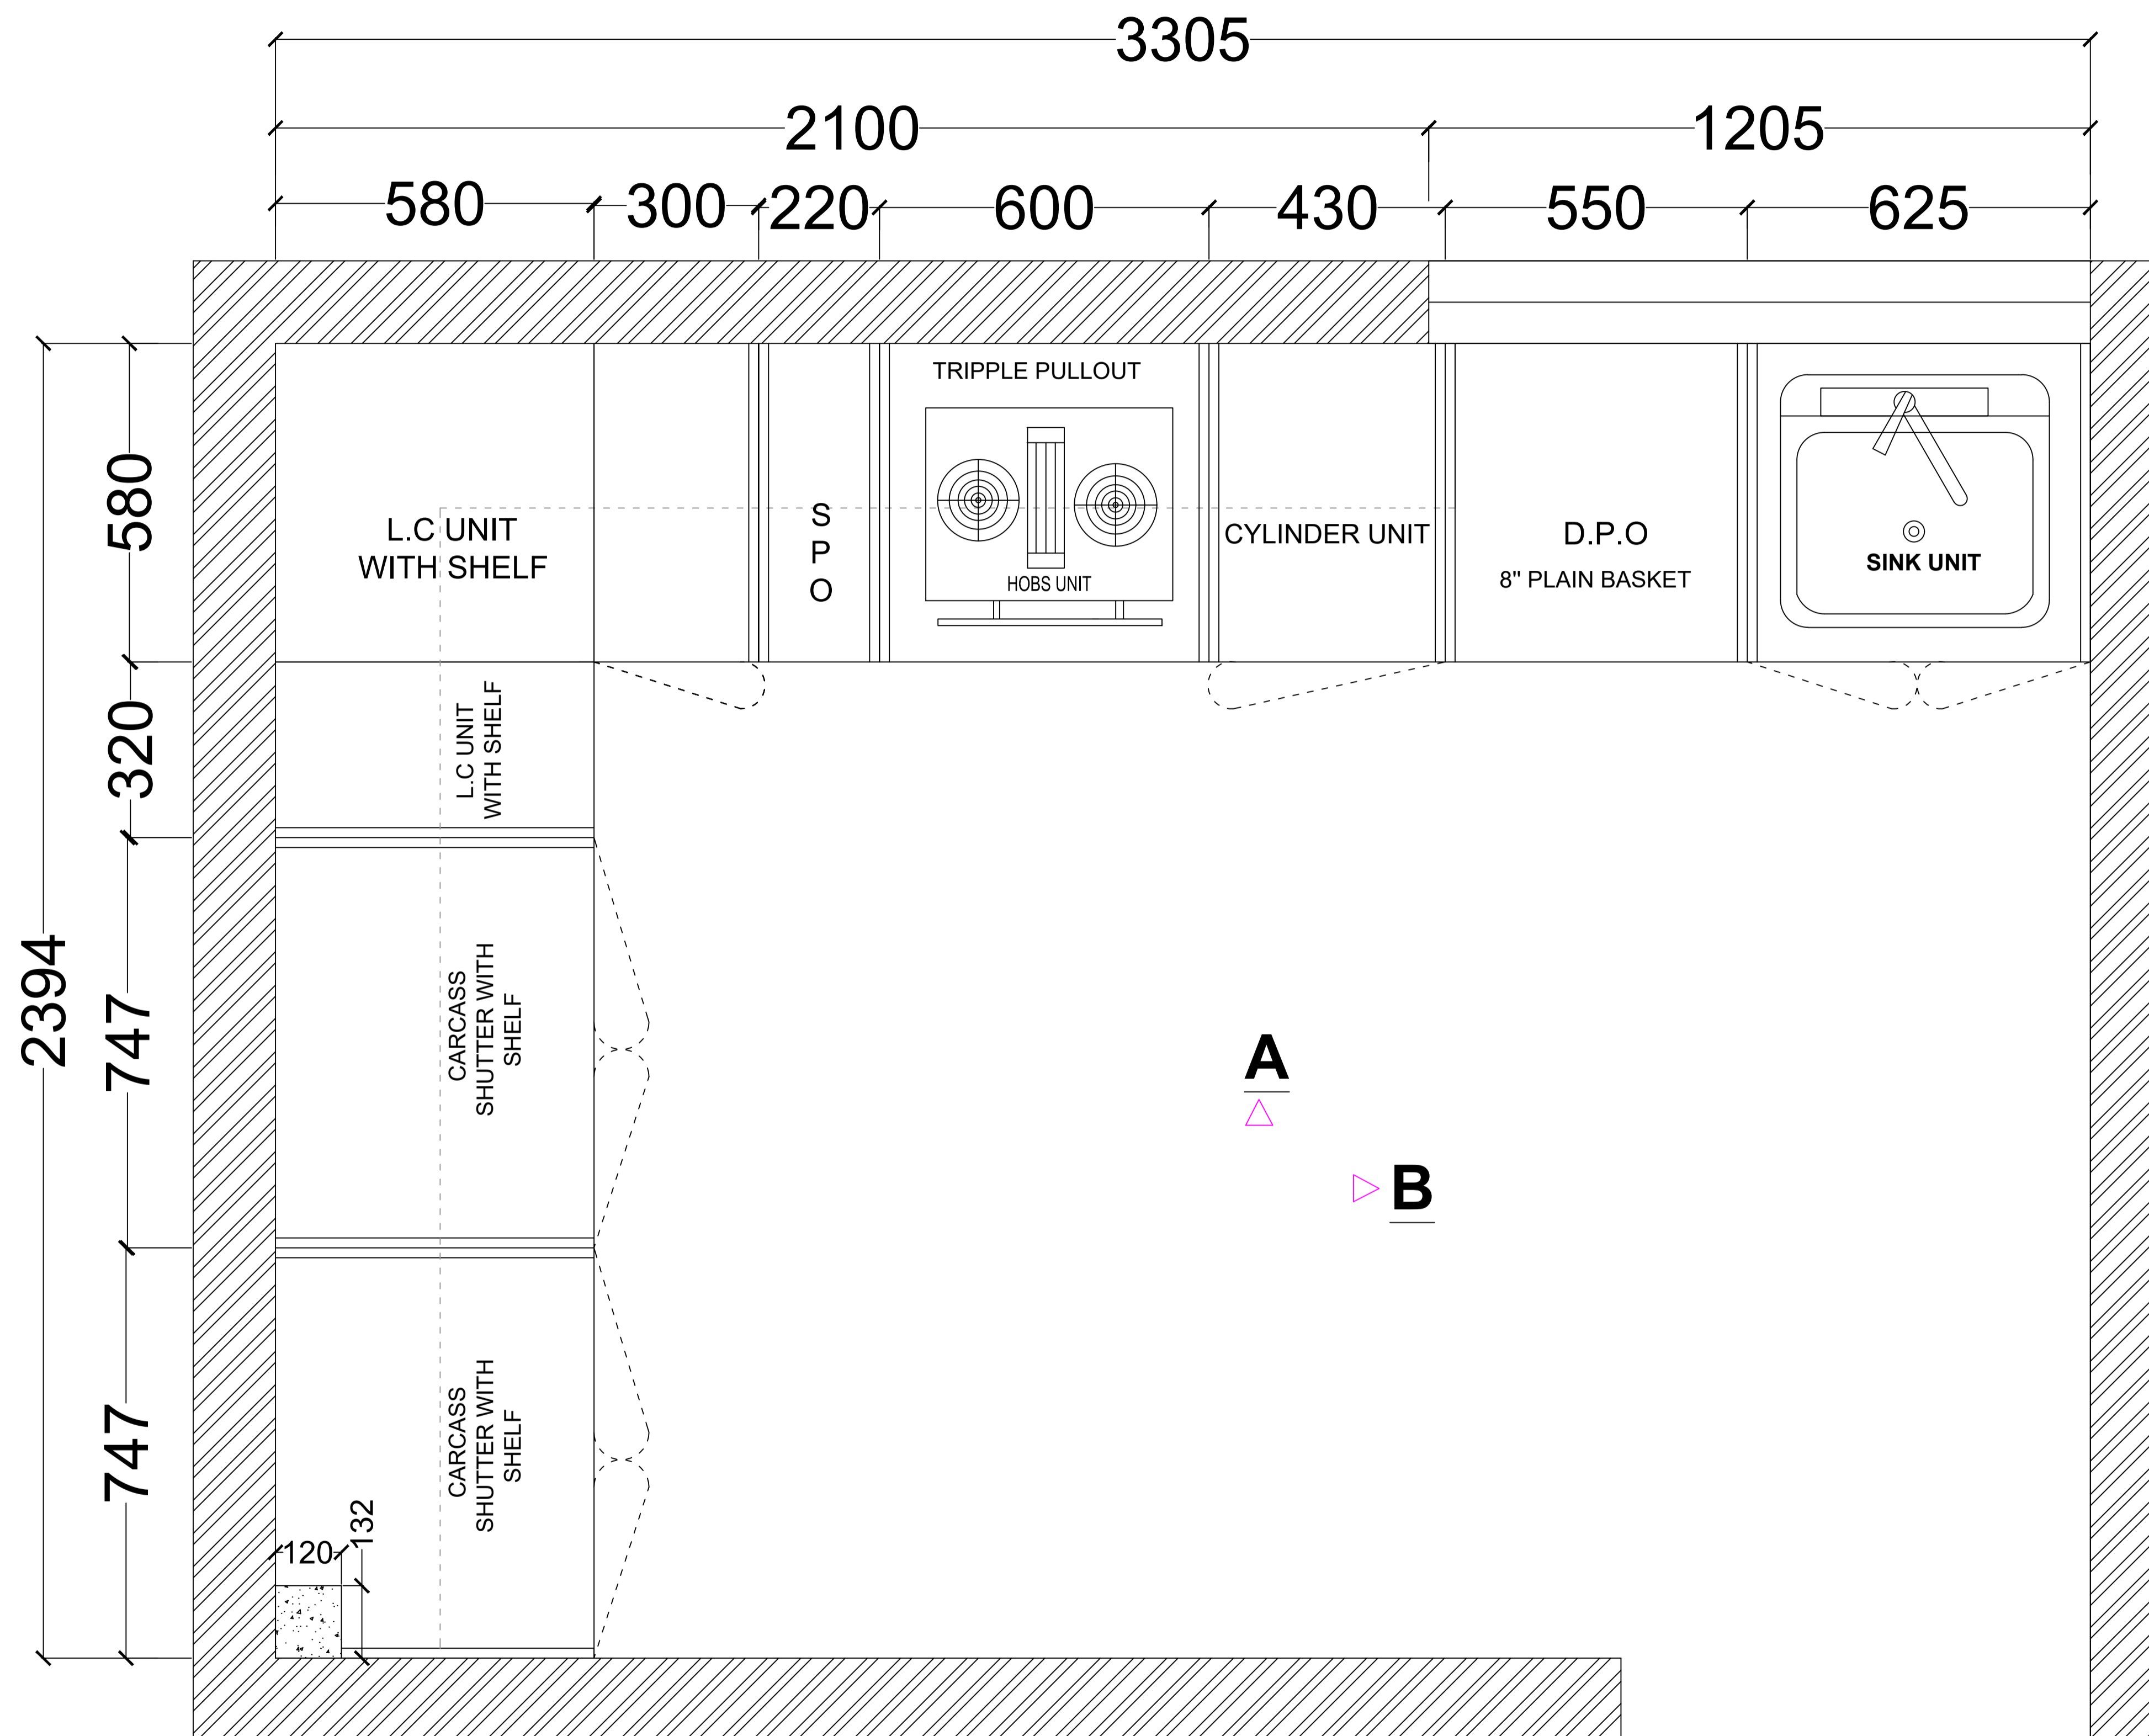

PLAN

CREATIVE INTERIORS

BHUBANESWAR

CREATIVE INTERIORS
 PLOT NO - 864, SWAIN COLONY IN
 FRONT OF PALASUNI DURGA
 MANDAP,
 BHUBANESWAR,
 PIN-751010,
 ODISHA.
 PH.NO : 9861379817
 E-mail : creativeinterio@gmail.com

REVISION NO / SITE DISCUSSIONS :

- 1.
- 2.
- 3.
- 4.

NAME OF THE CLIENT :

MR.PRIYARANJAN BEHERA

PROJECT TITLE :

FULL MODULAR KITCHEN

ORDER NO :

1

DRAFT & DESIGN BY :


Dr. SONILATA SAHU

CHECKED BY :

Mr. JAYAPRAKASH PATNAIK


NOTES :
 1. ALL DIMENSIONS SHOULD BE CHECKED WITH AS PER SITE DIMENSION BEFORE EXECUTION.
 2. ALL DRAWINGS SHALL BE READ IN CONJUNCTION WITH RELEVANT ARCH/STRUCTURAL DRAWINGS.
 3. ALL DIMENSIONS INDICATED ARE IN MILLIMETER(mm) UNLESS OTHERWISE SPECIFIED.
 4. THE DRAWING SHOULD NOT BE SCALED, ONLY GIVEN DIMENSIONS SHOULD BE FOLLOWED.

DATE :-	SCALE :-
08/03/2019	NOT TO SCALE

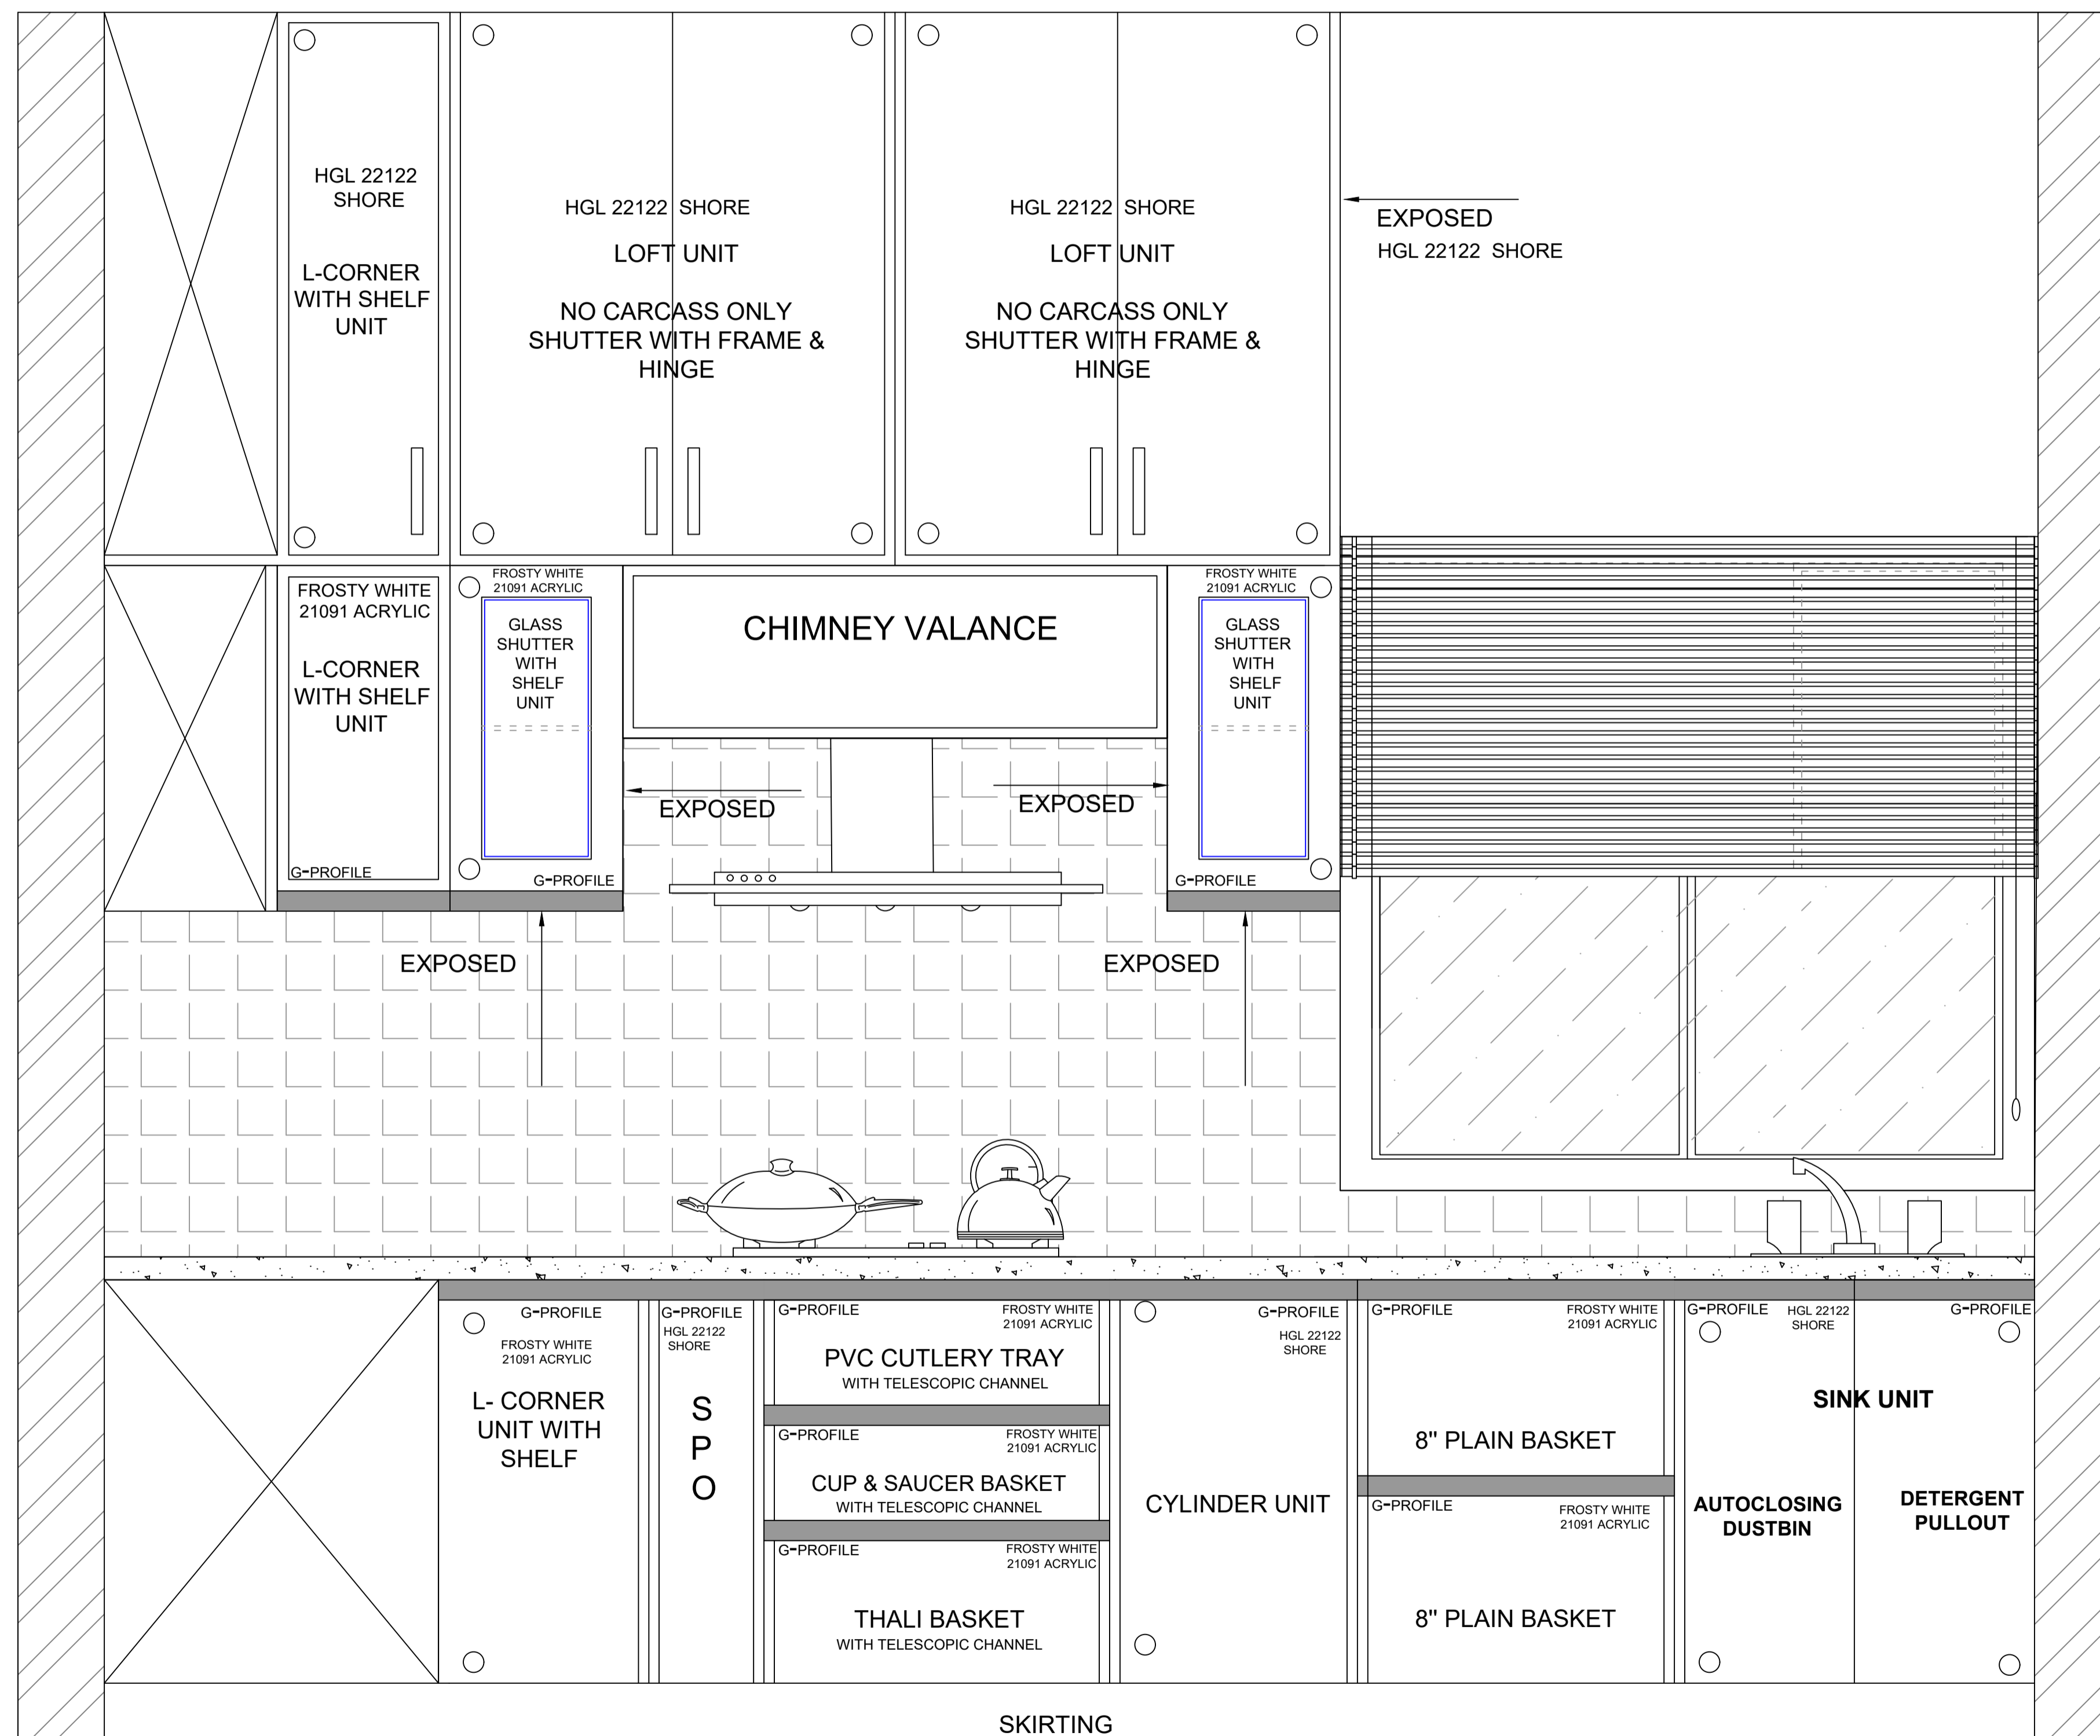

ELEVATION-A

S.L NO 04

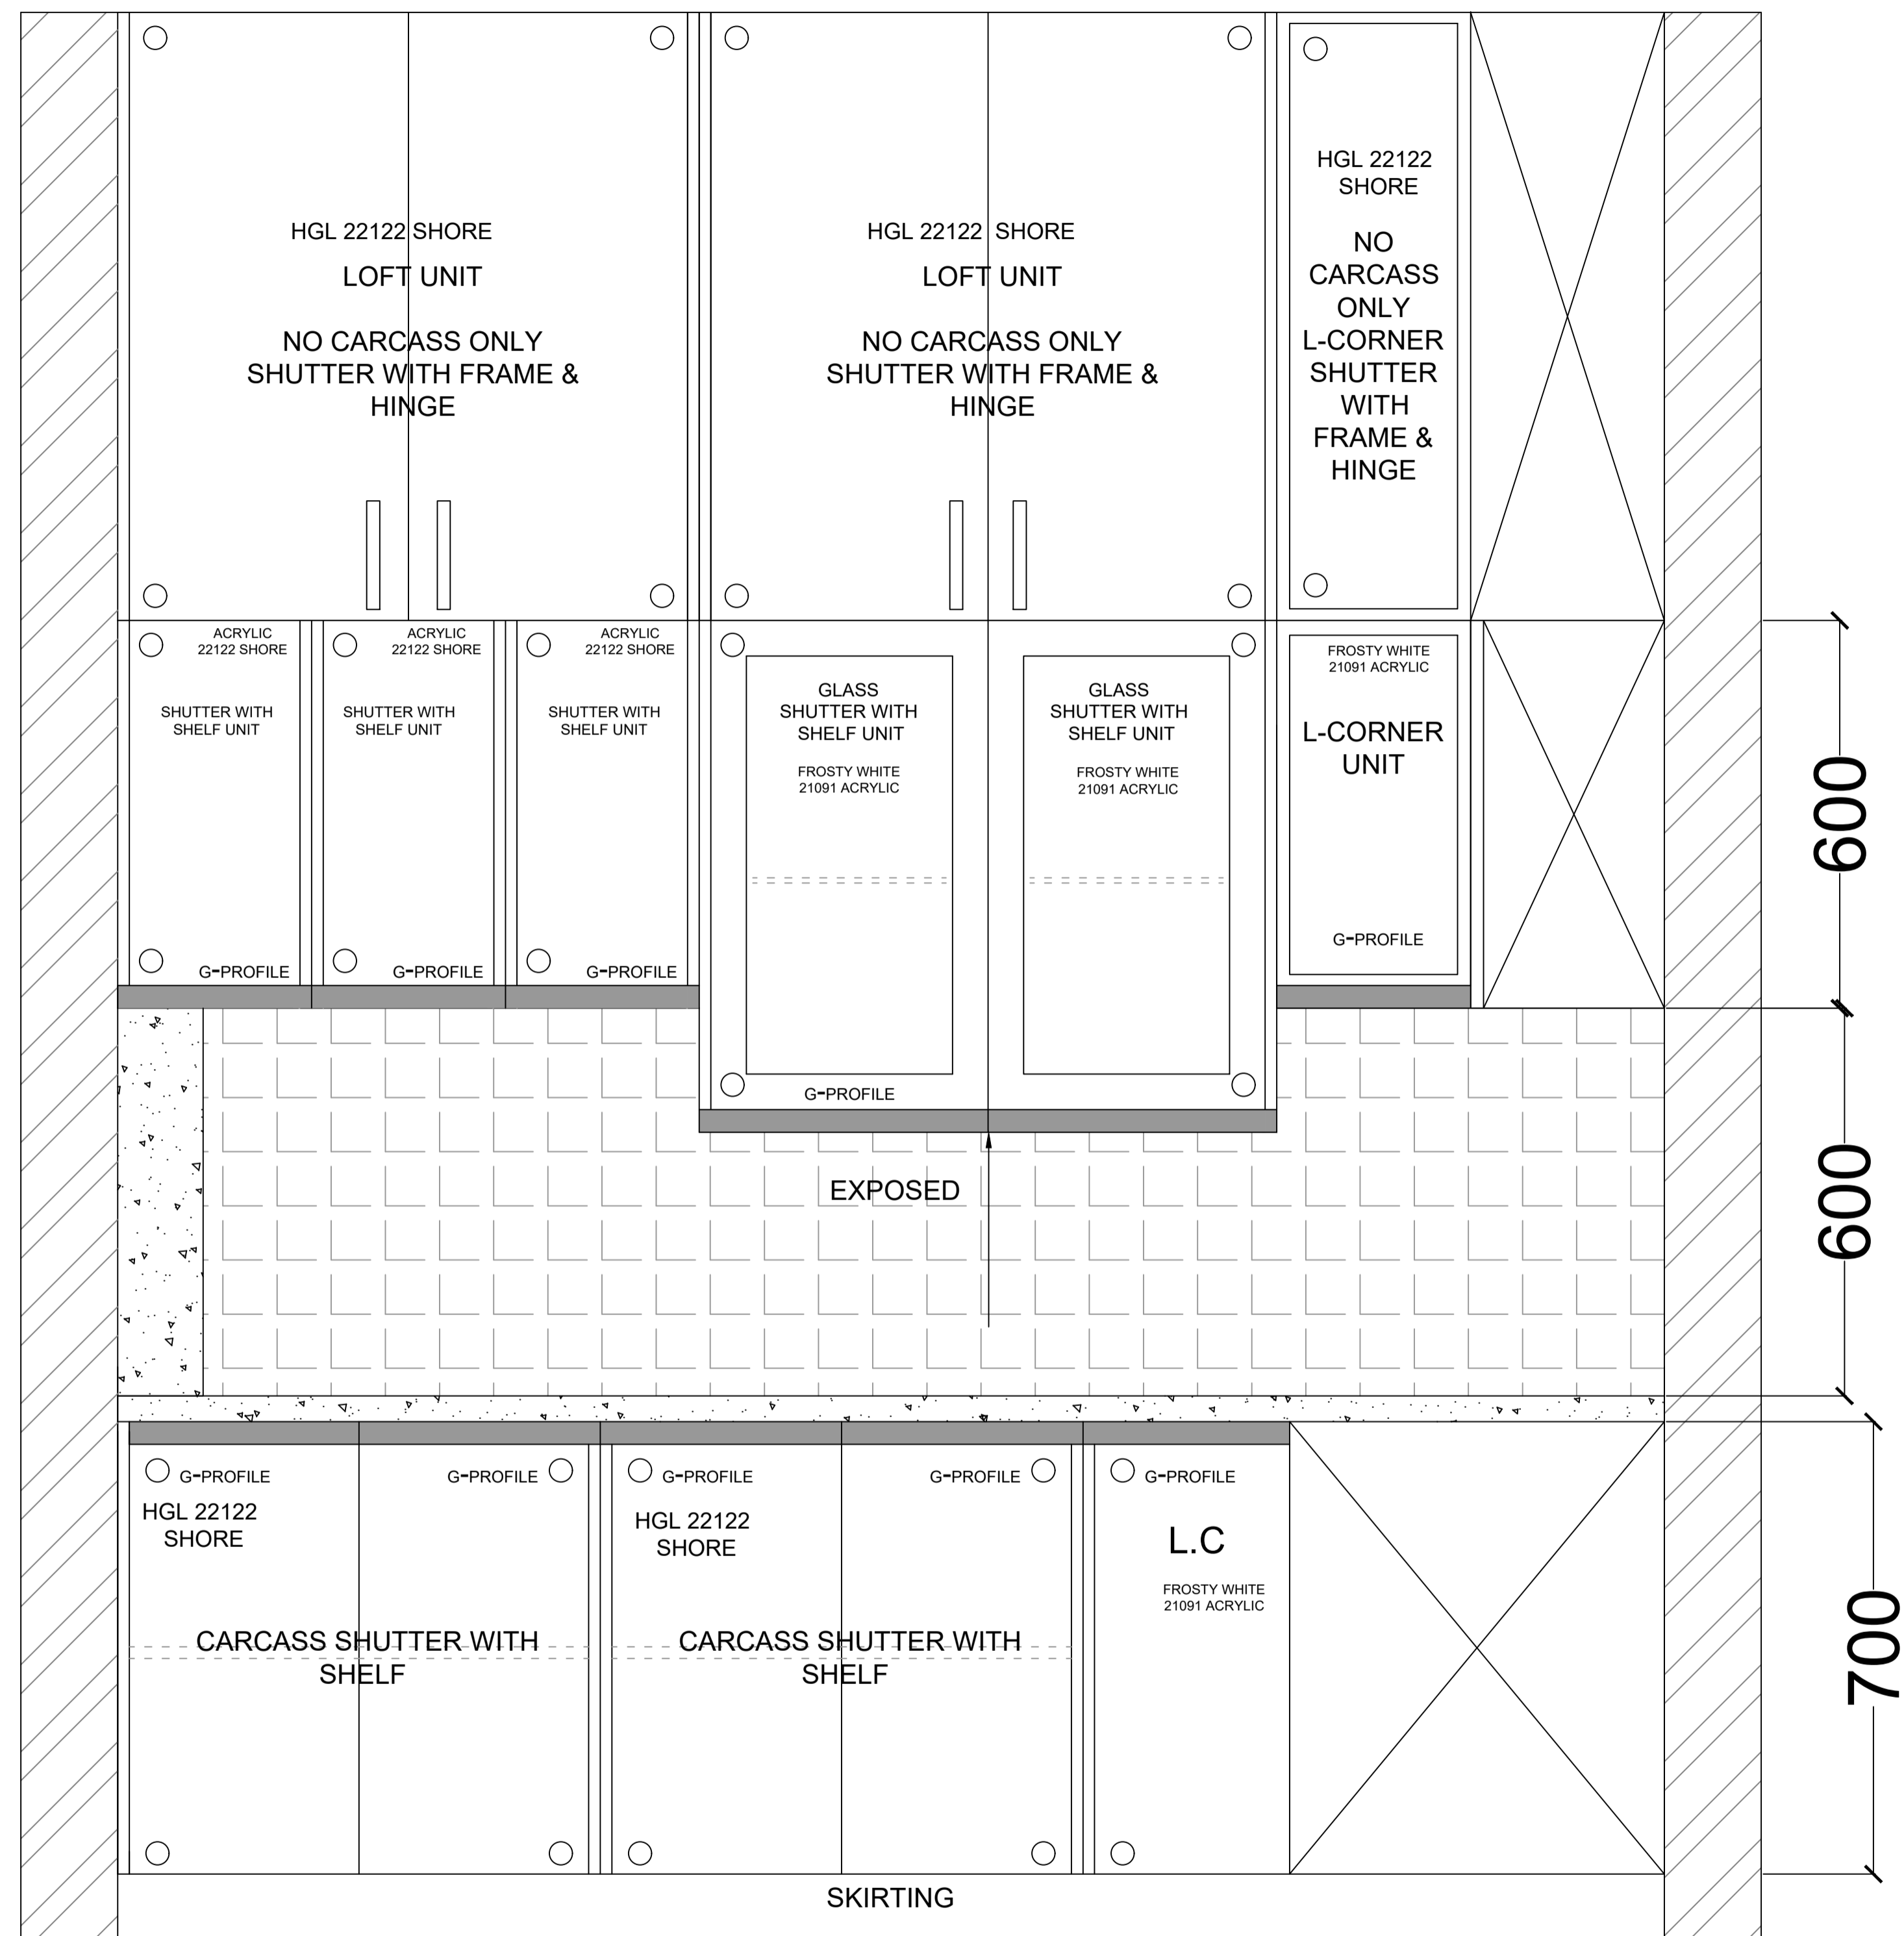

ELEVATION- B

CREATIVE INTERIORS

BHUBANESWAR

CREATIVE INTERIORS
 PLOT NO - 864, SWAIN COLONY IN
 FRONT OF PALASUNI DURGA
 MANDAP,
 BHUBANESWAR,
 PIN-751010,
 ODISHA.
 PH.NO : 9861379817
 E-mail : creativeinterio@gmail.com

REVISION NO / SITE DISCUSSIONS :

- 1.
- 2.
- 3.
- 4.

NAME OF THE CLIENT :

MR.PRIYARANJAN BEHERA

PROJECT TITLE :

FULL MODULAR KITCHEN

ORDER NO :

1

DRAFT & DESIGN BY :

Dr. SONILATA SAHU

CHECKED BY :

Mr. JAYAPRAKASH PATNAIK

- NOTES :**
1. ALL DIMENSIONS SHOULD BE CHECKED WITH AS PER SITE DIMENSION BEFORE EXECUTION.
 2. ALL DRAWINGS SHALL BE READ IN CONJUNCTION WITH RELEVANT ARCH/STRUCTURAL DRAWINGS.
 3. ALL DIMENSIONS INDICATED ARE IN MILLIMETER(mm) UNLESS OTHERWISE SPECIFIED.
 4. THE DRAWING SHOULD NOT BE SCALED, ONLY GIVEN DIMENSIONS SHOULD BE FOLLOWED.

DATE :-	SCALE :-
08/03/2019	NOT TO SCALE

S.L NO
04





CREATIVE INTERIORS

BHUBANESWAR

CREATIVE INTERIORS
 PLOT NO - 864, SWAIN COLONY IN
 FRONT OF PALASUNI DURGA
 MANDAP,
 BHUBANESWAR,
 PIN-751010,
 ODISHA.
 PH.NO : 9861379817
 E-mail : creativeinterio@gmail.com

REVISION NO / SITE DISCUSSIONS :

1. COLOR FINALIZATION & DESIGN FINALIZATION
- 2.
- 3.
- 4.

NAME OF THE CLIENT :

MR. PRIYARANJAN BEHERA

PROJECT TITLE :

F.F WARDROBE-2

ORDER NO :

DRAFT & DESIGN BY :

Dr. SONILATA SAHU

CHECKED BY :

Mr. JAYAPRAKASH PATNAIK

NOTES :

1. ALL DIMENSIONS SHOULD BE CHECKED WITH AS PER SITE DIMENSION BEFORE EXECUTION.
2. ALL DRAWINGS SHALL BE READ IN CONJUNCTION WITH RELEVANT ARCH/STRUCTURAL DRAWINGS.
3. ALL DIMENSIONS INDICATED ARE IN MILIMETER(mm) UNLESS OTHERWISE SPECIFIED. DRAWING SHOULD NOT BE SCALED, ONLY GIVEN DIMENSIONS SHOULD BE FOLLOWED.





DATE :-

SCALE :-

26/04/2019

NOT TO SCALE

S.L NO
03

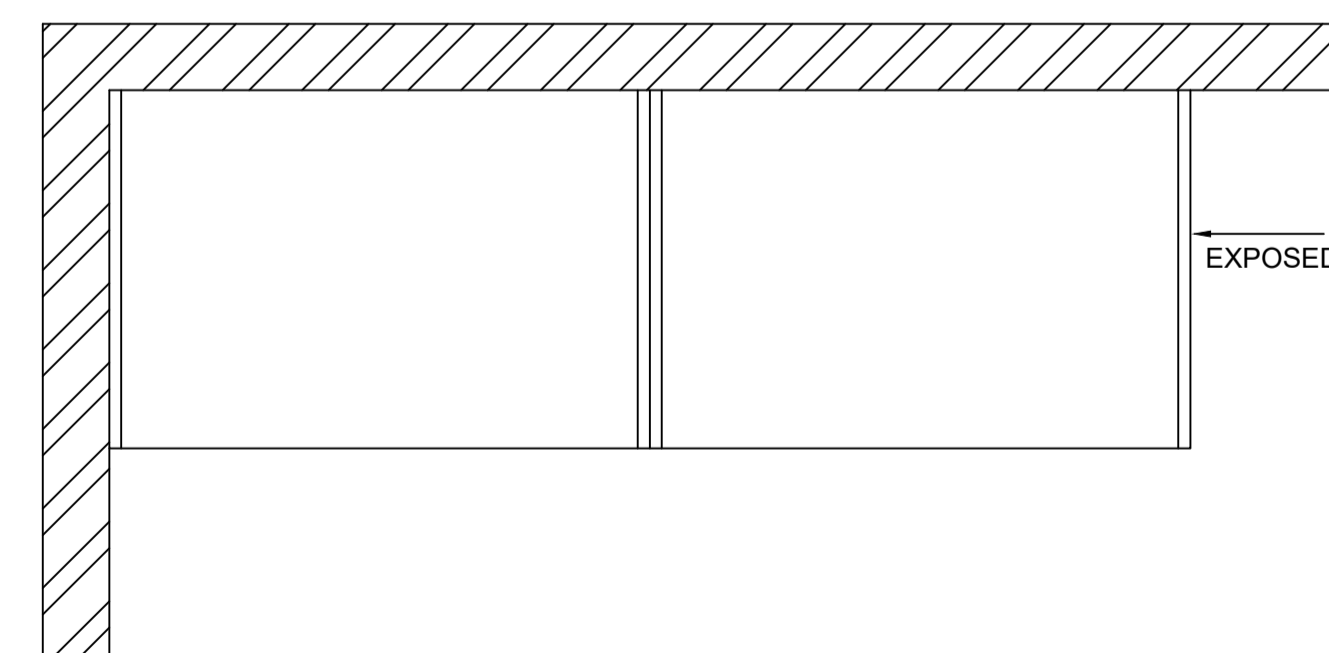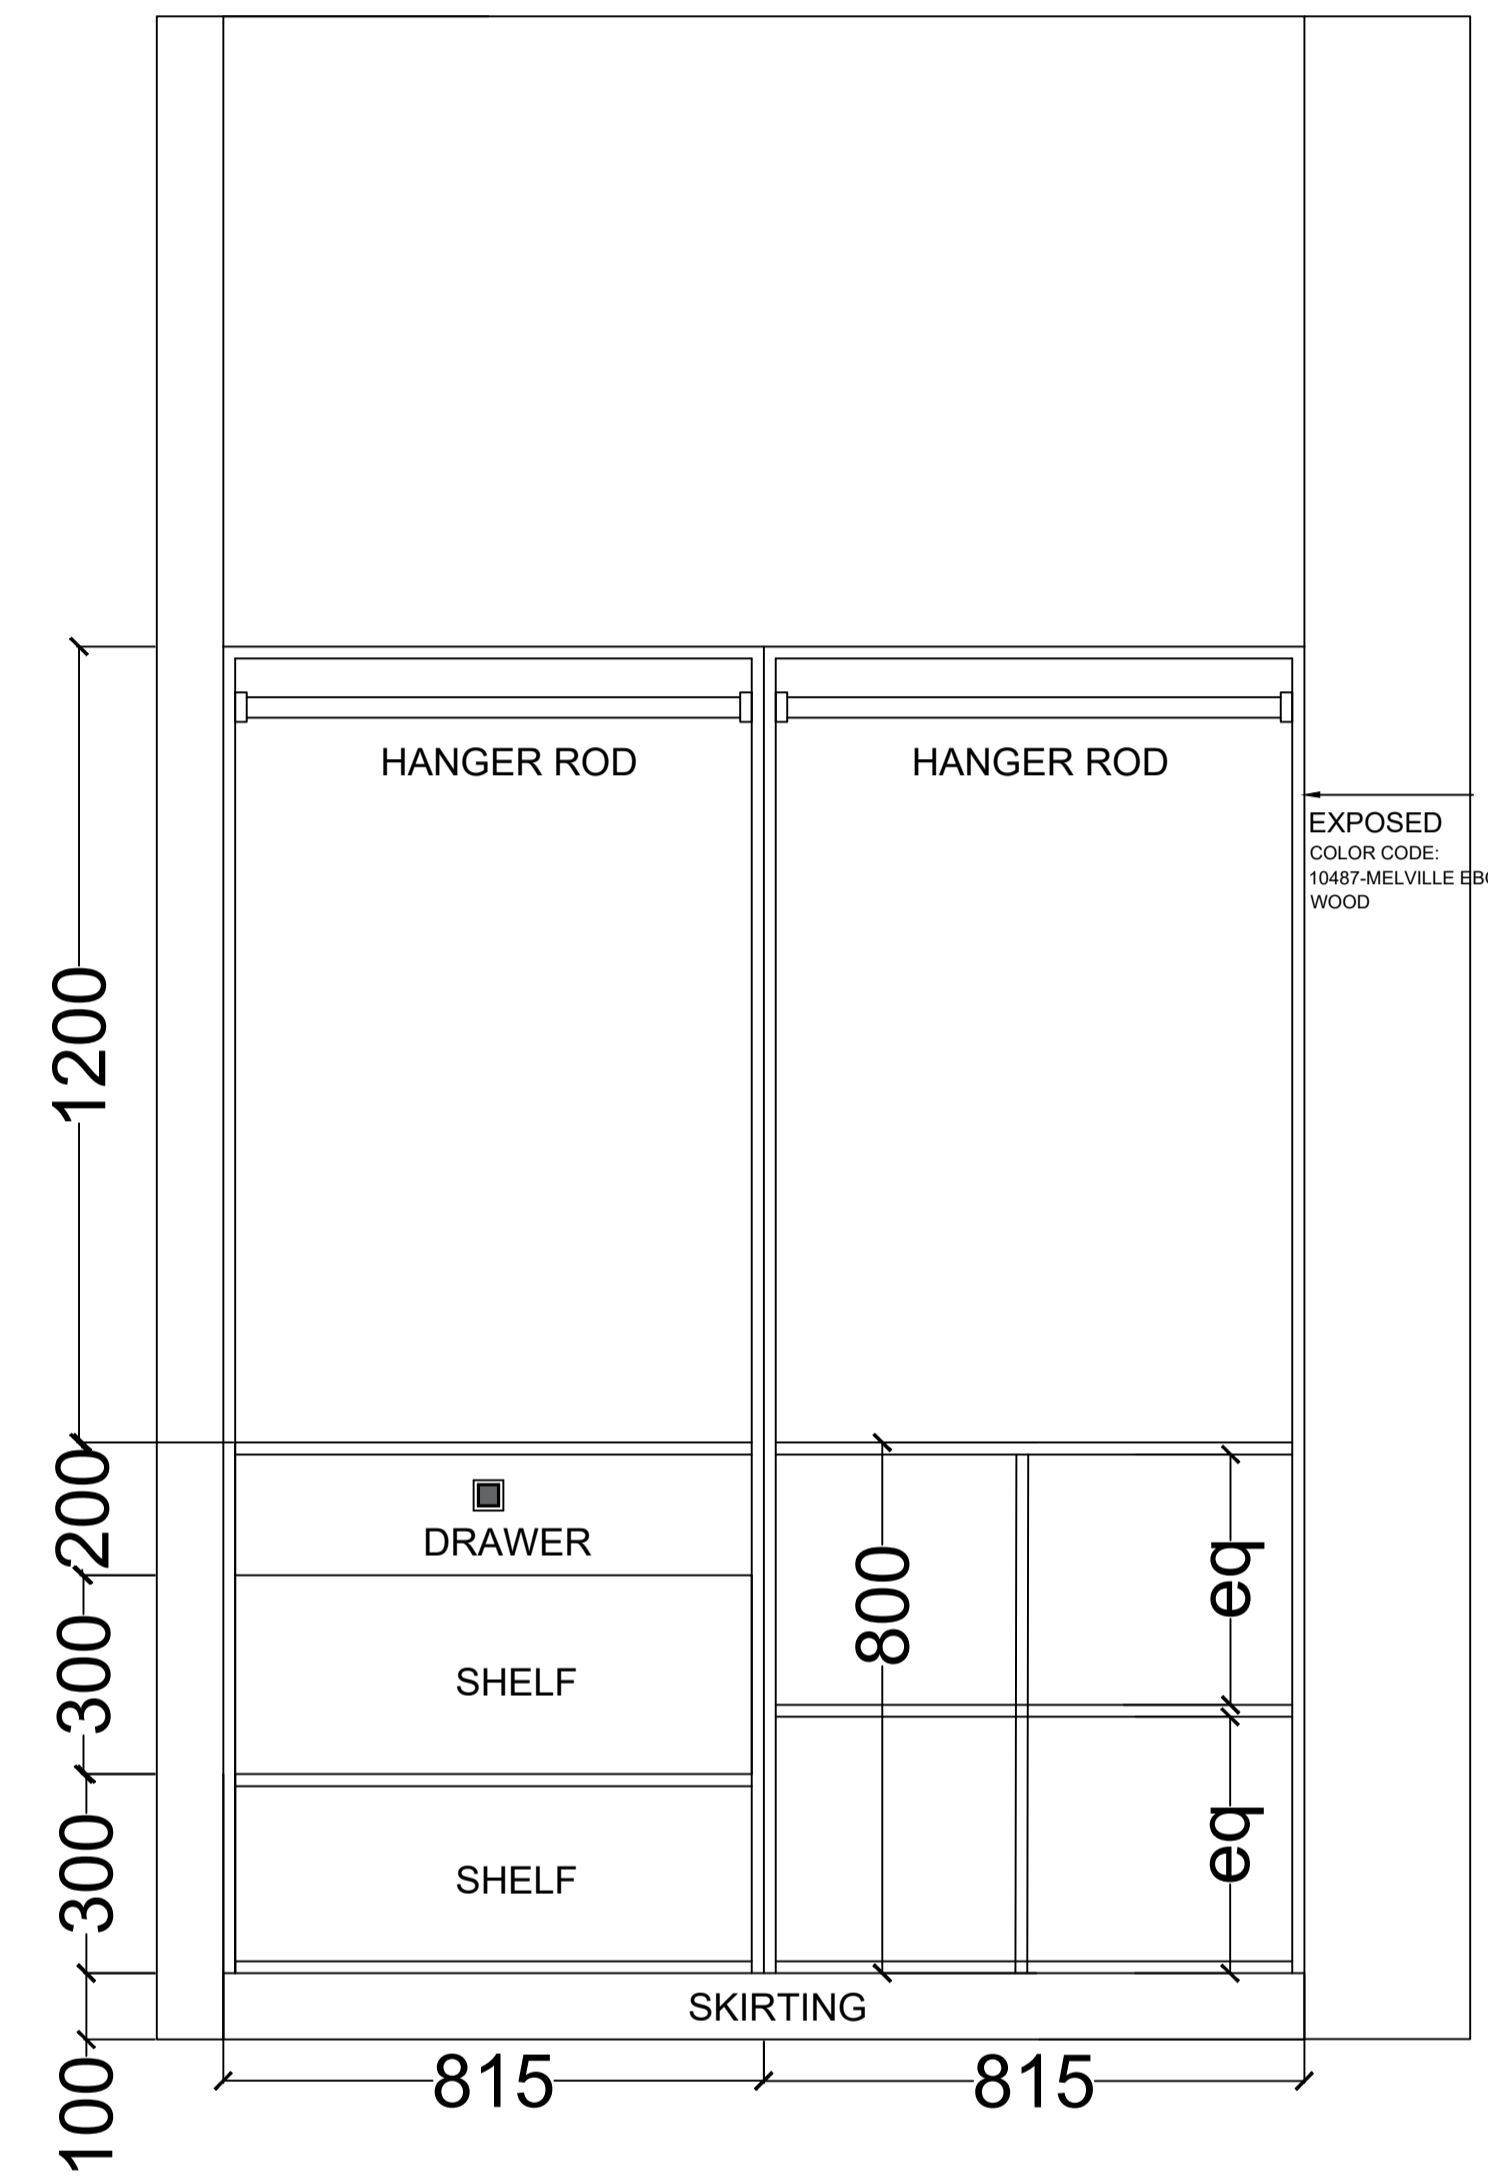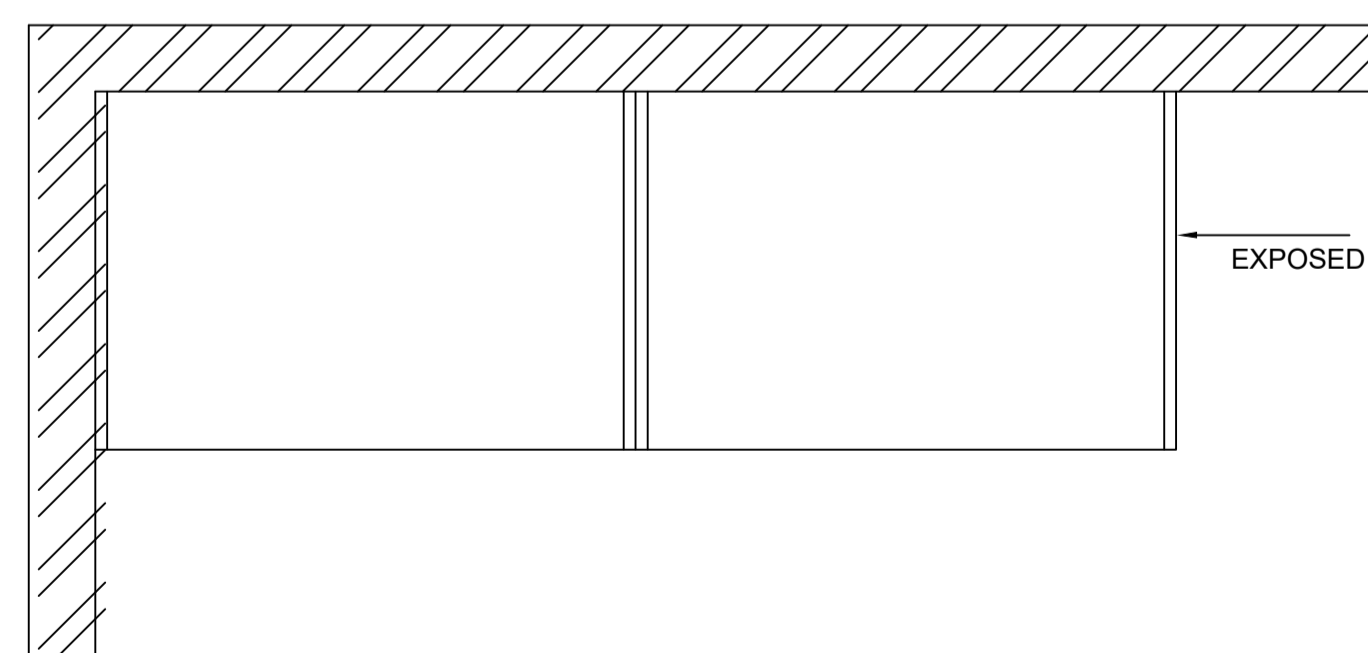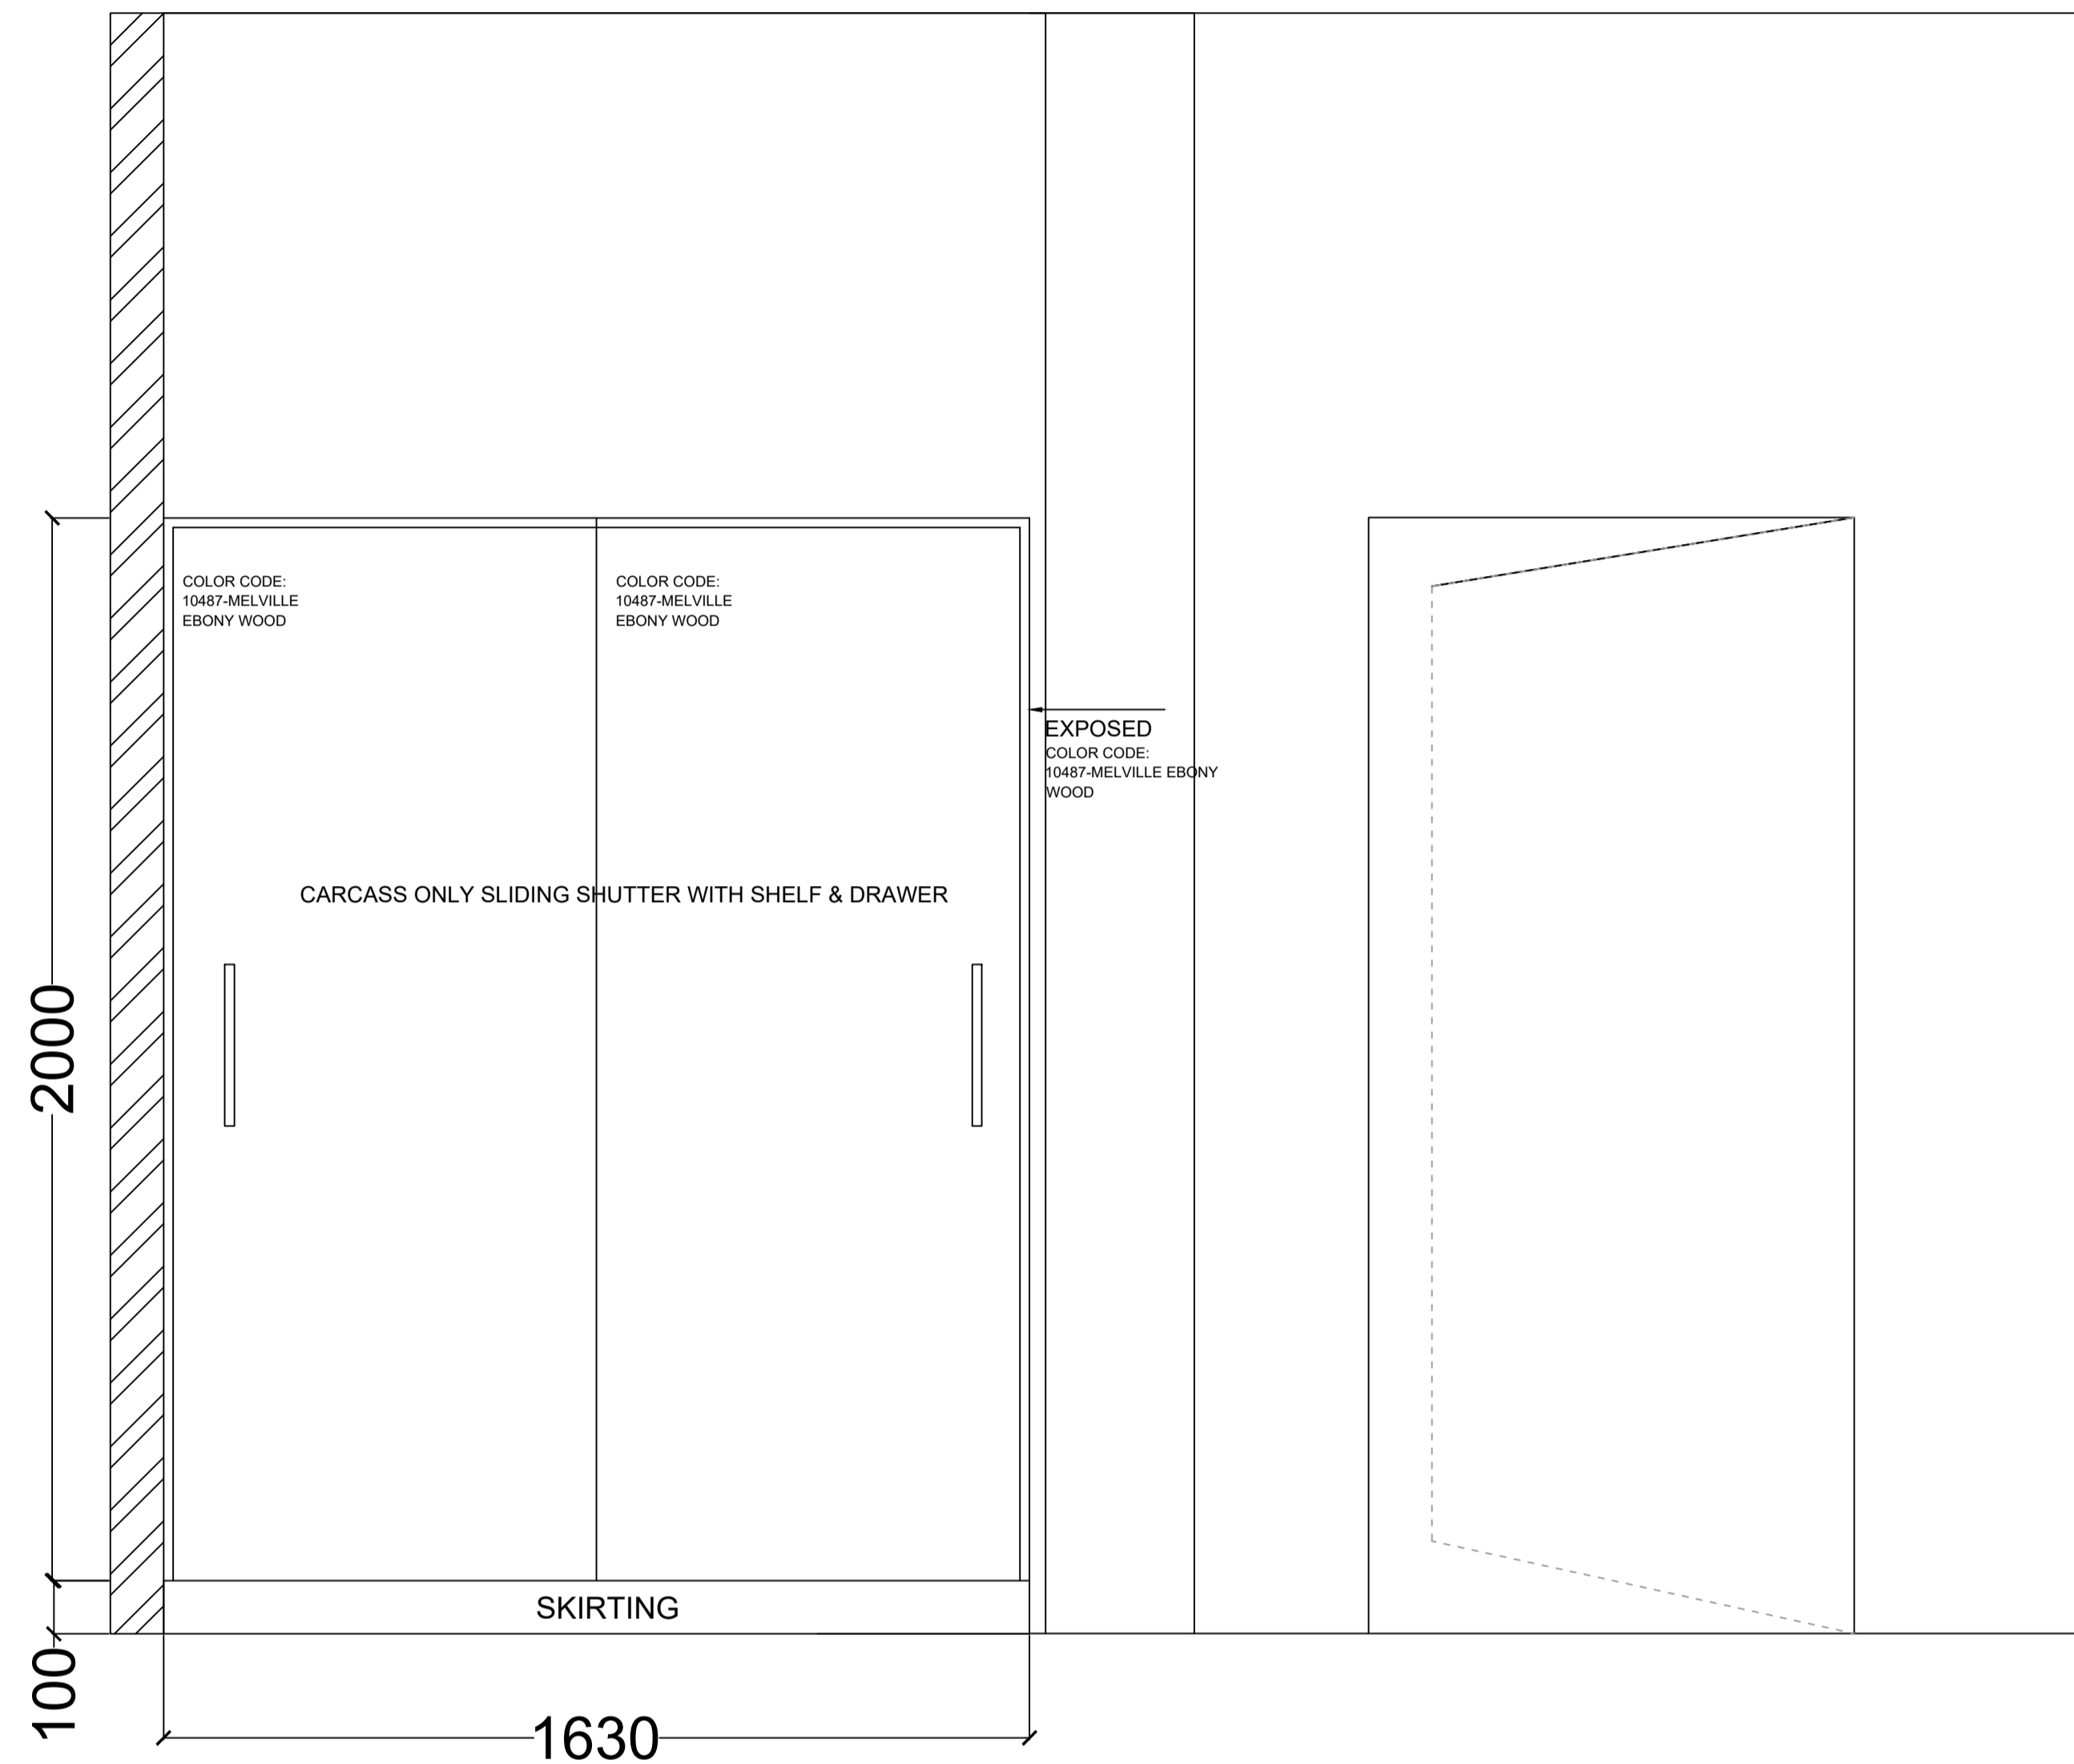

CREATIVE INTERIORS

BHUBANESWAR

CREATIVE INTERIORS
 PLOT NO - 864, SWAIN COLONY IN
 FRONT OF PALASUNI DURGA
 MANDAP,
 BHUBANESWAR,
 PIN-751010,
 ODISHA.
 PH.NO : 9861379817
 E-mail : creativeinterio@gmail.com

REVISION NO / SITE DISCUSSIONS :

1. COLOR FINALIZATION & DESIGN FINALIZATION
- 2.
- 3.
- 4.

NAME OF THE CLIENT :

MR. PRIYARANJAN BEHERA

PROJECT TITLE :

F.F WARDROBE-3

ORDER NO :

DRAFT & DESIGN BY :

Dr. SONILATA SAHU

CHECKED BY :




Mr. JAYAPRAKASH PATNAIK

NOTES :

1. ALL DIMENSIONS SHOULD BE CHECKED WITH AS PER SITE DIMENSION BEFORE EXECUTION.
2. ALL DRAWINGS SHALL BE READ IN CONJUNCTION WITH RELEVANT ARCH/STRUCTURAL DRAWINGS.
3. ALL DIMENSIONS INDICATED ARE IN MILIMETER(mm) UNLESS OTHERWISE SPECIFIED. THIS DRAWING SHOULD NOT BE SCALED, ONLY GIVEN DIMENSIONS SHOULD BE FOLLOWED.

DATE :-	SCALE :-
26/04/2019	NOT TO SCALE

S.L NO
04

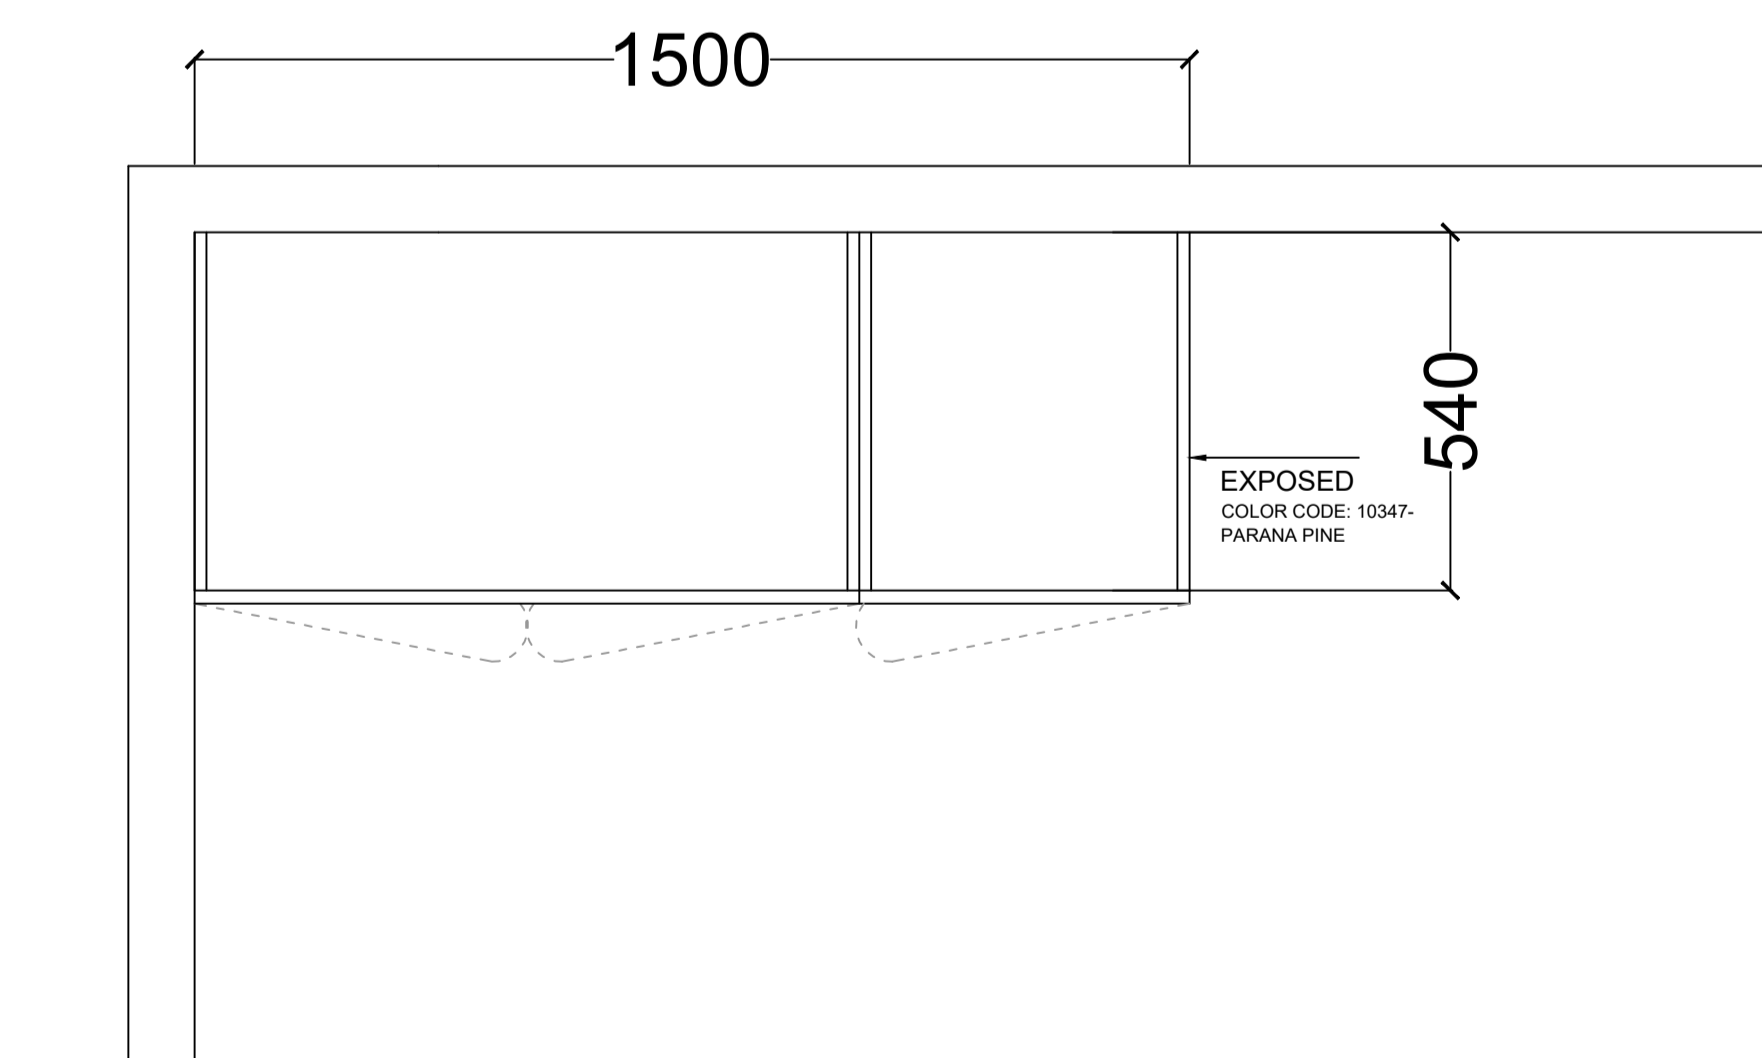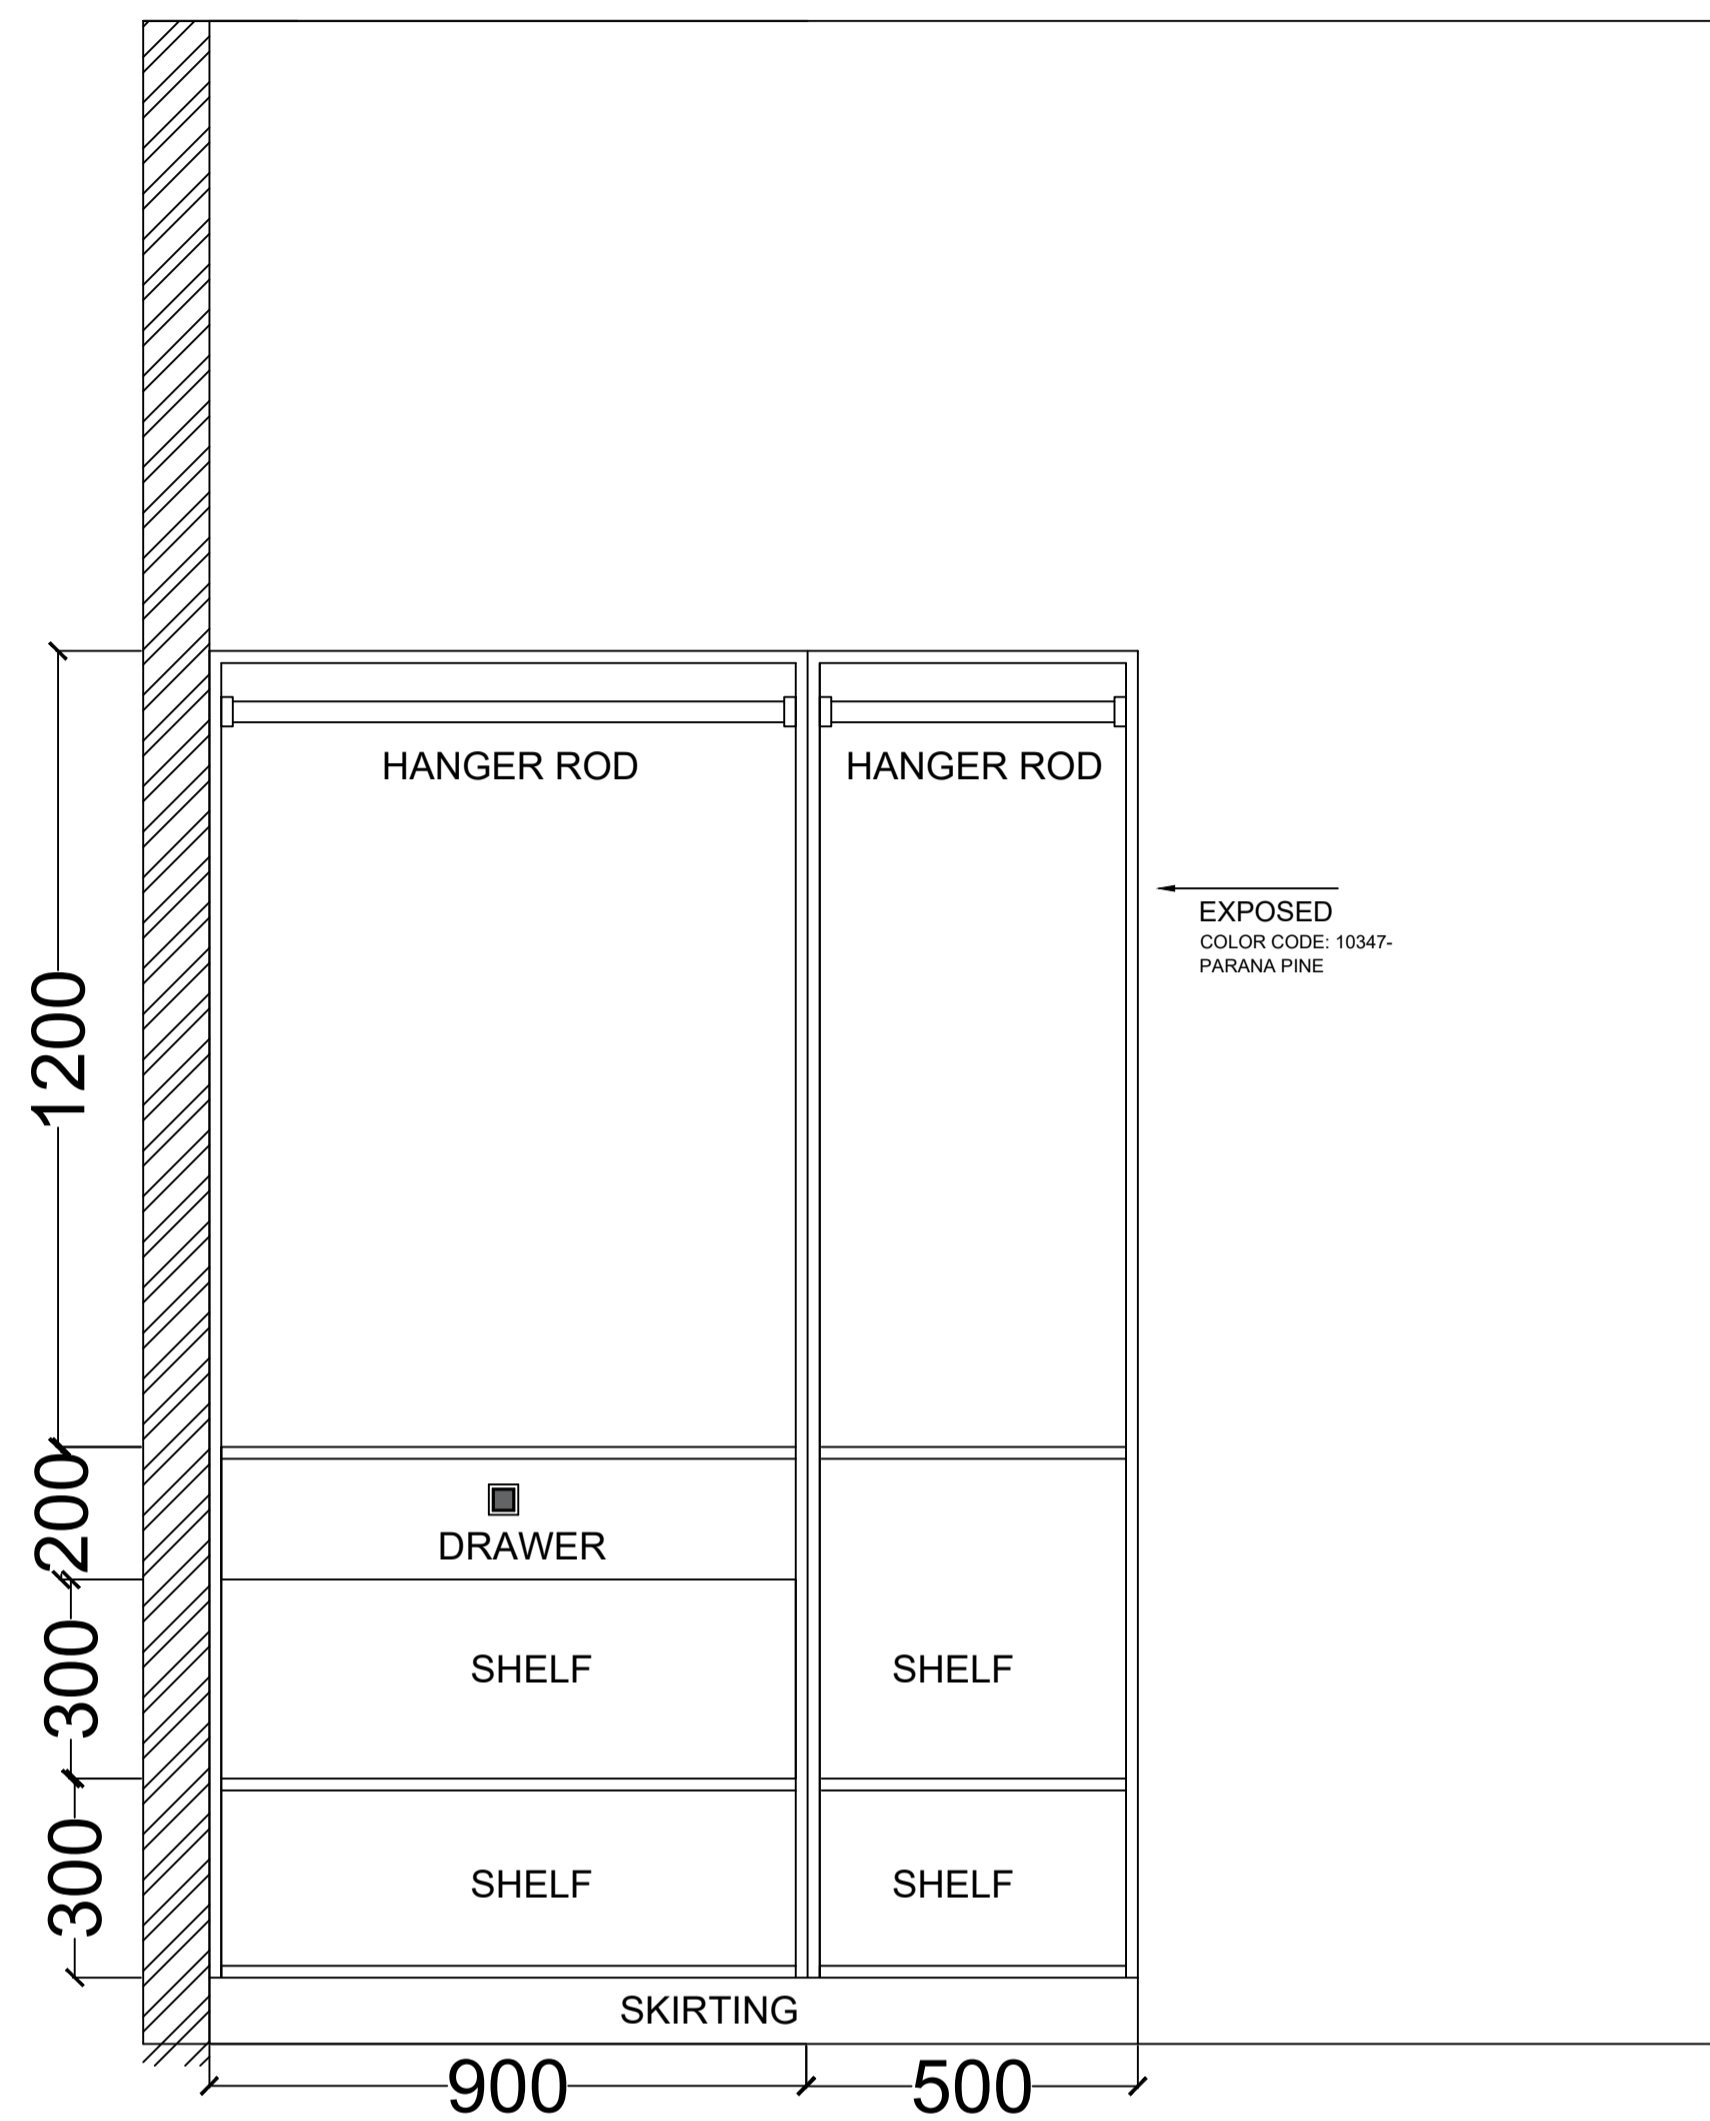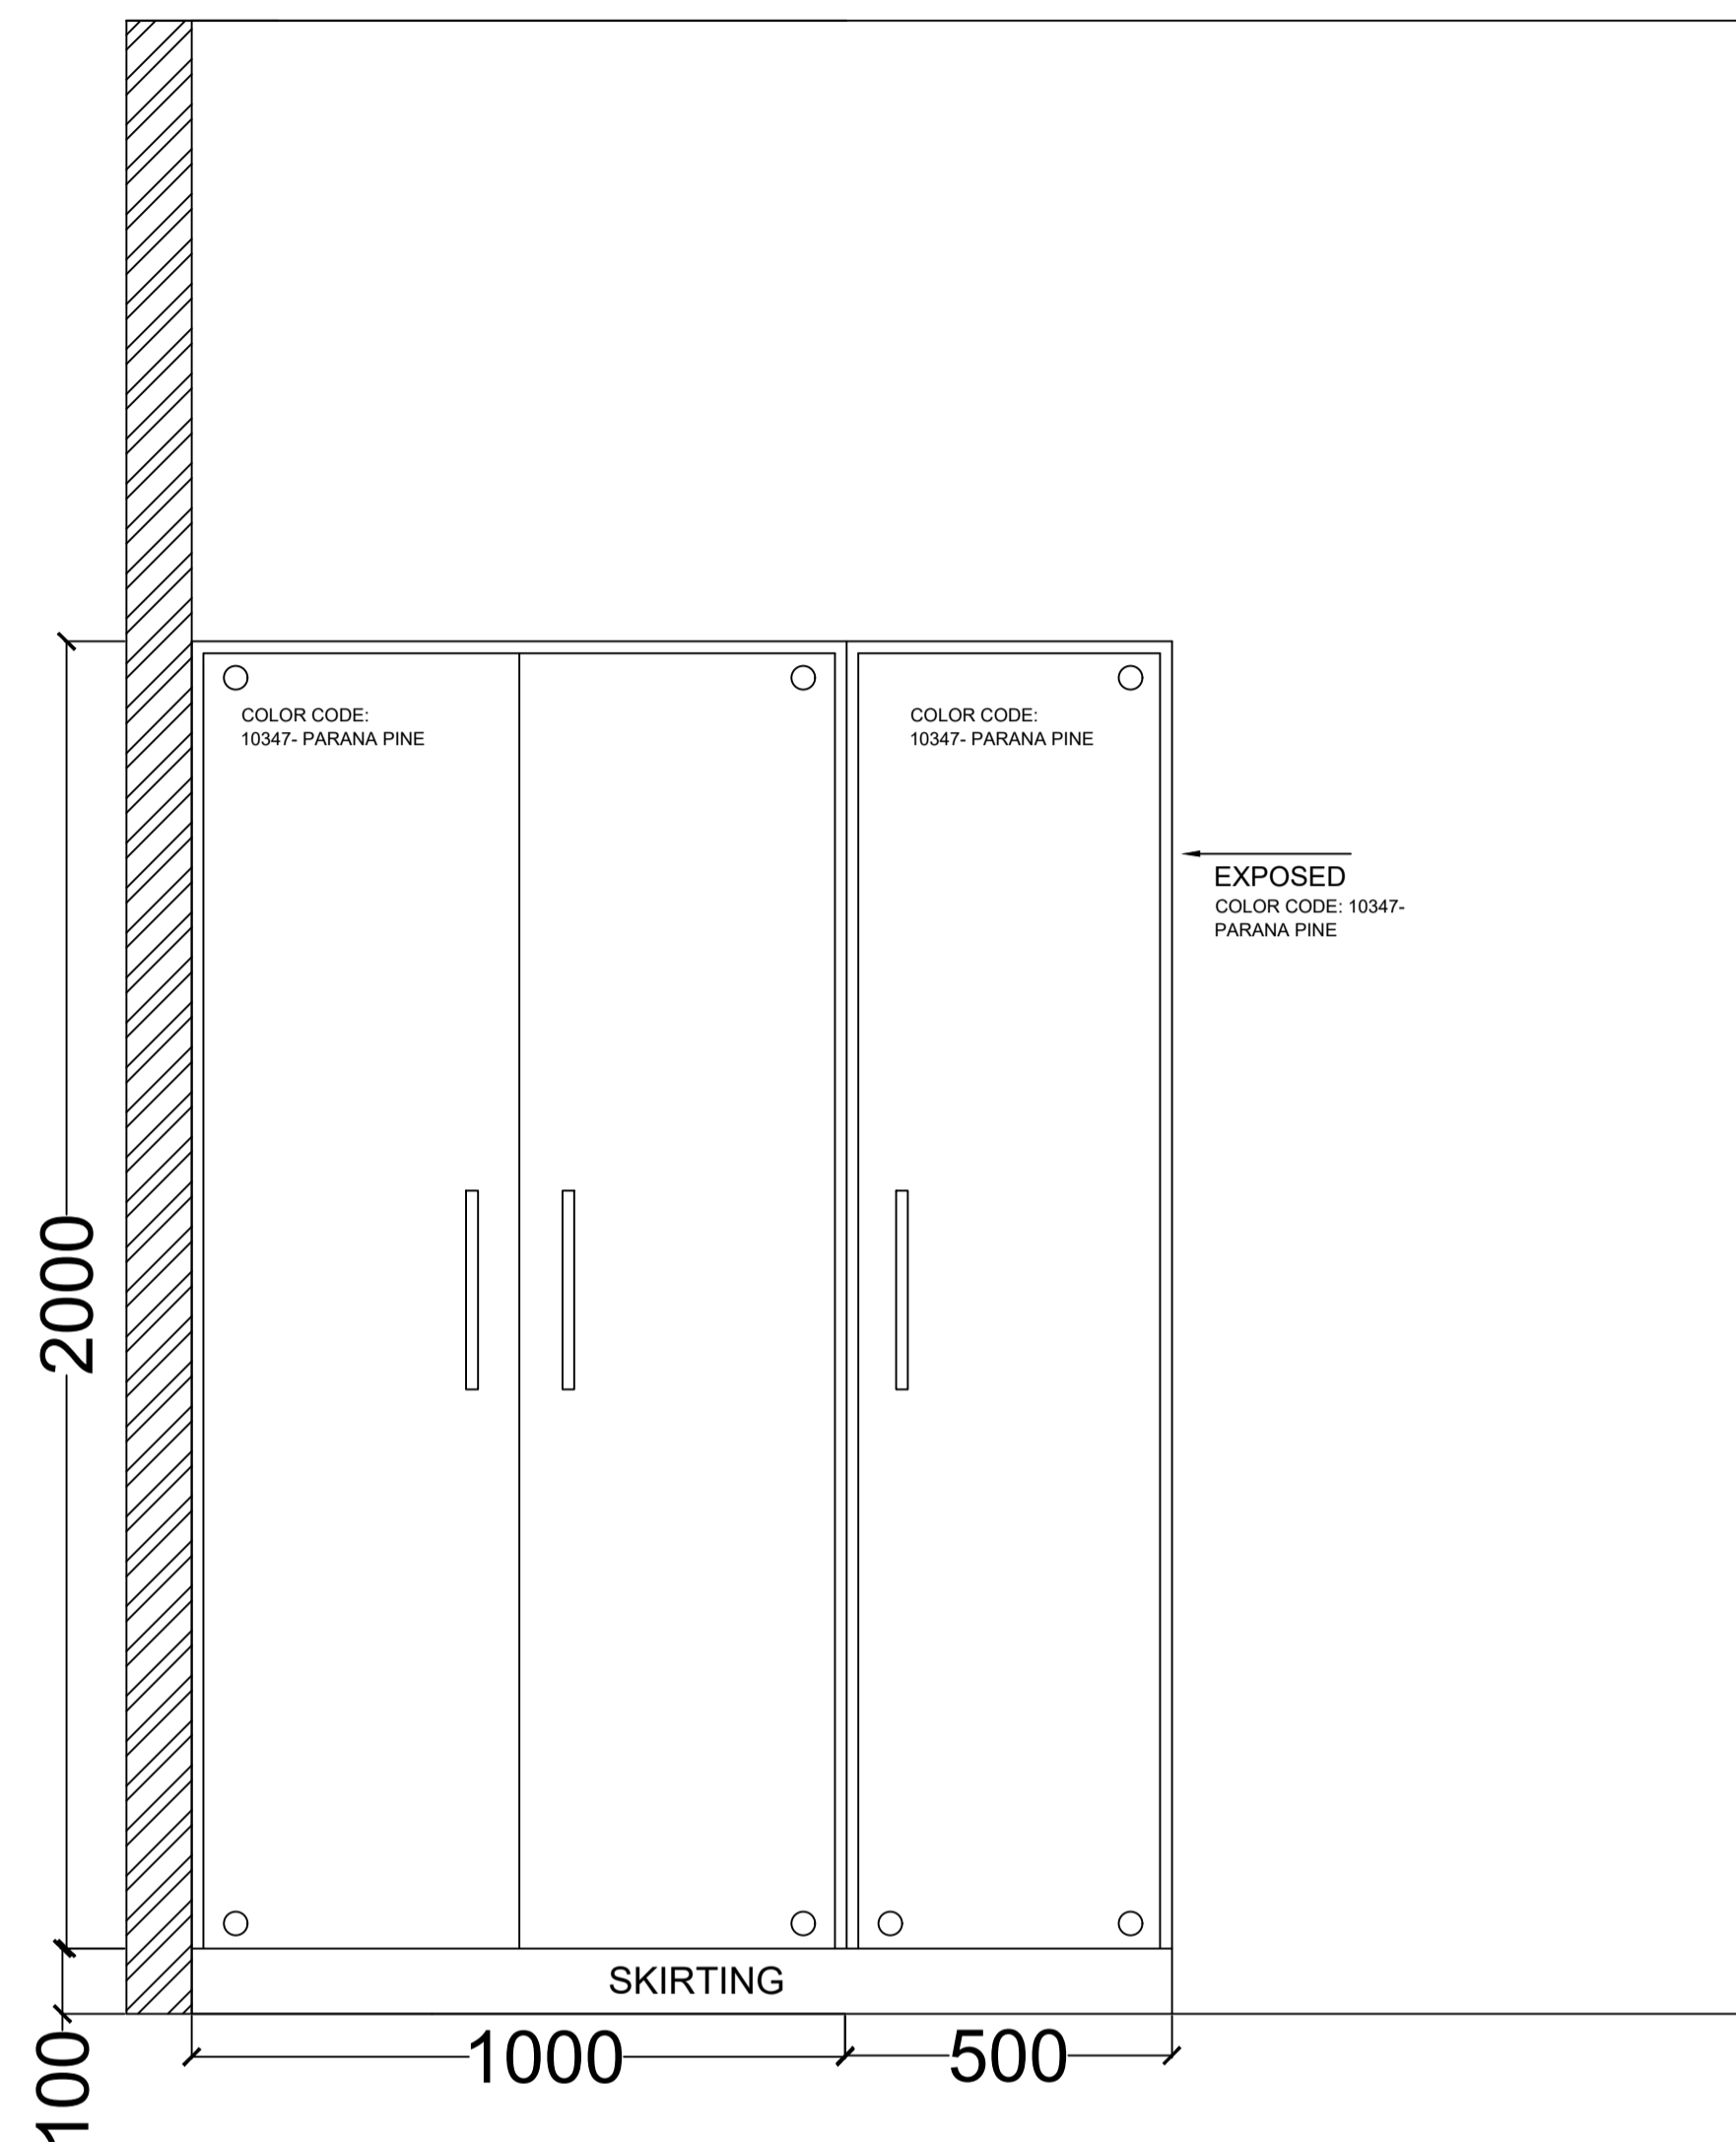

CREATIVE INTERIORS

BHUBANESWAR

CREATIVE INTERIORS
 PLOT NO - 864, SWAIN COLONY IN
 FRONT OF PALASUNI DURGA
 MANDAP,
 BHUBANESWAR,
 PIN-751010,
 ODISHA.
 PH.NO : 9861379817
 E-mail : creativeinterio@gmail.com

REVISION NO / SITE DISCUSSIONS :

1. COLOR FINALIZATION & DESIGN FINALIZATION
- 2.
- 3.
- 4.

NAME OF THE CLIENT :

MR. PRIYARANJAN BEHERA

PROJECT TITLE :

SHOE STAND & DRESSING TABLE

ORDER NO :

DRAFT & DESIGN BY :

Dr. SONILATA SAHU

CHECKED BY :





Mr. JAYAPRAKASH PATNAIK

NOTES :

1. ALL DIMENSIONS SHOULD BE CHECKED WITH AS PER SITE DIMENSION BEFORE EXECUTION.
2. ALL DRAWINGS SHALL BE READ IN CONJUNCTION WITH RELEVANT ARCH/STRUCTURAL DRAWINGS.
3. ALL DIMENSIONS INDICATED ARE IN MILIMETER(mm) UNLESS OTHERWISE SPECIFIED. THIS DRAWING SHOULD NOT BE SCALED, ONLY GIVEN DIMENSIONS SHOULD BE FOLLOWED.

DATE :-	SCALE :-
26/04/2019	NOT TO SCALE

S.L NO
05

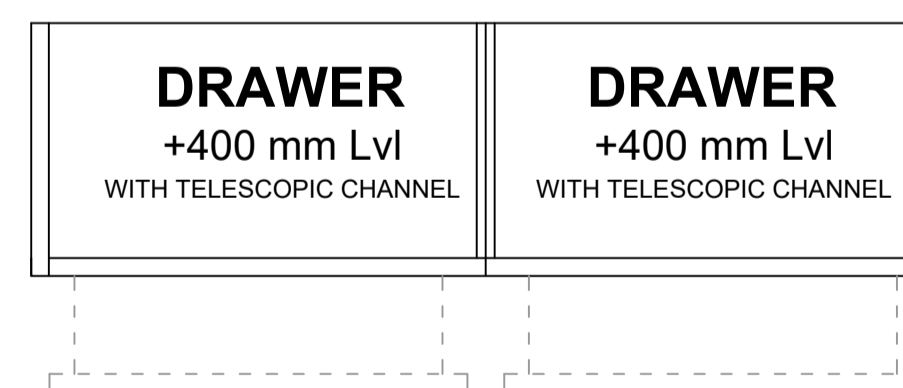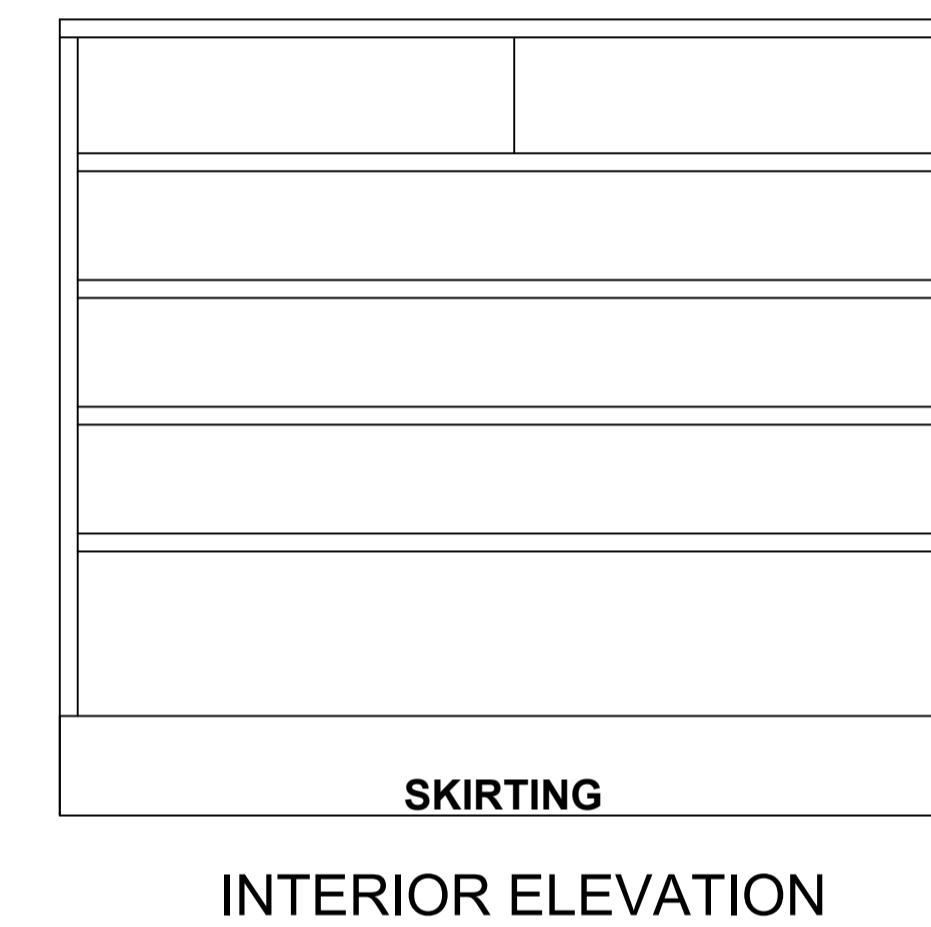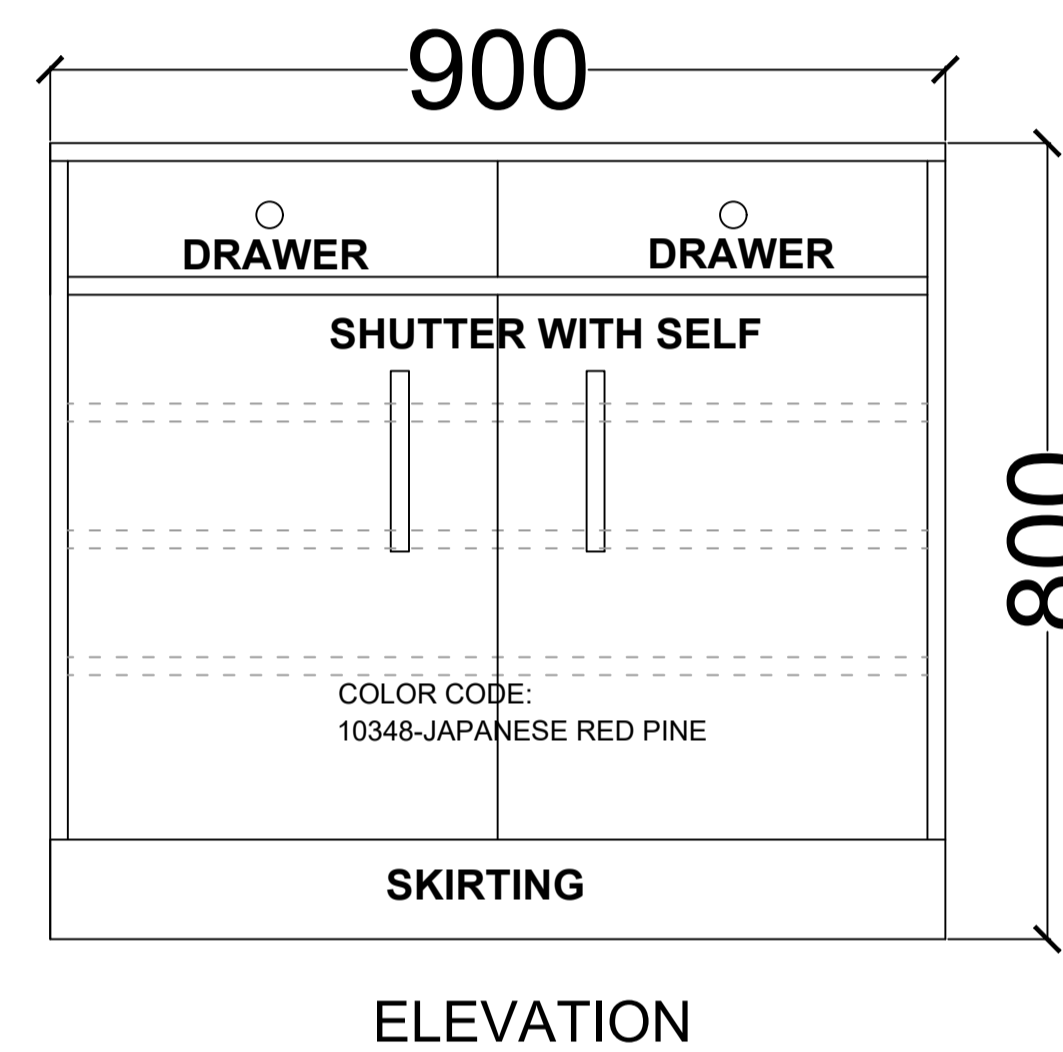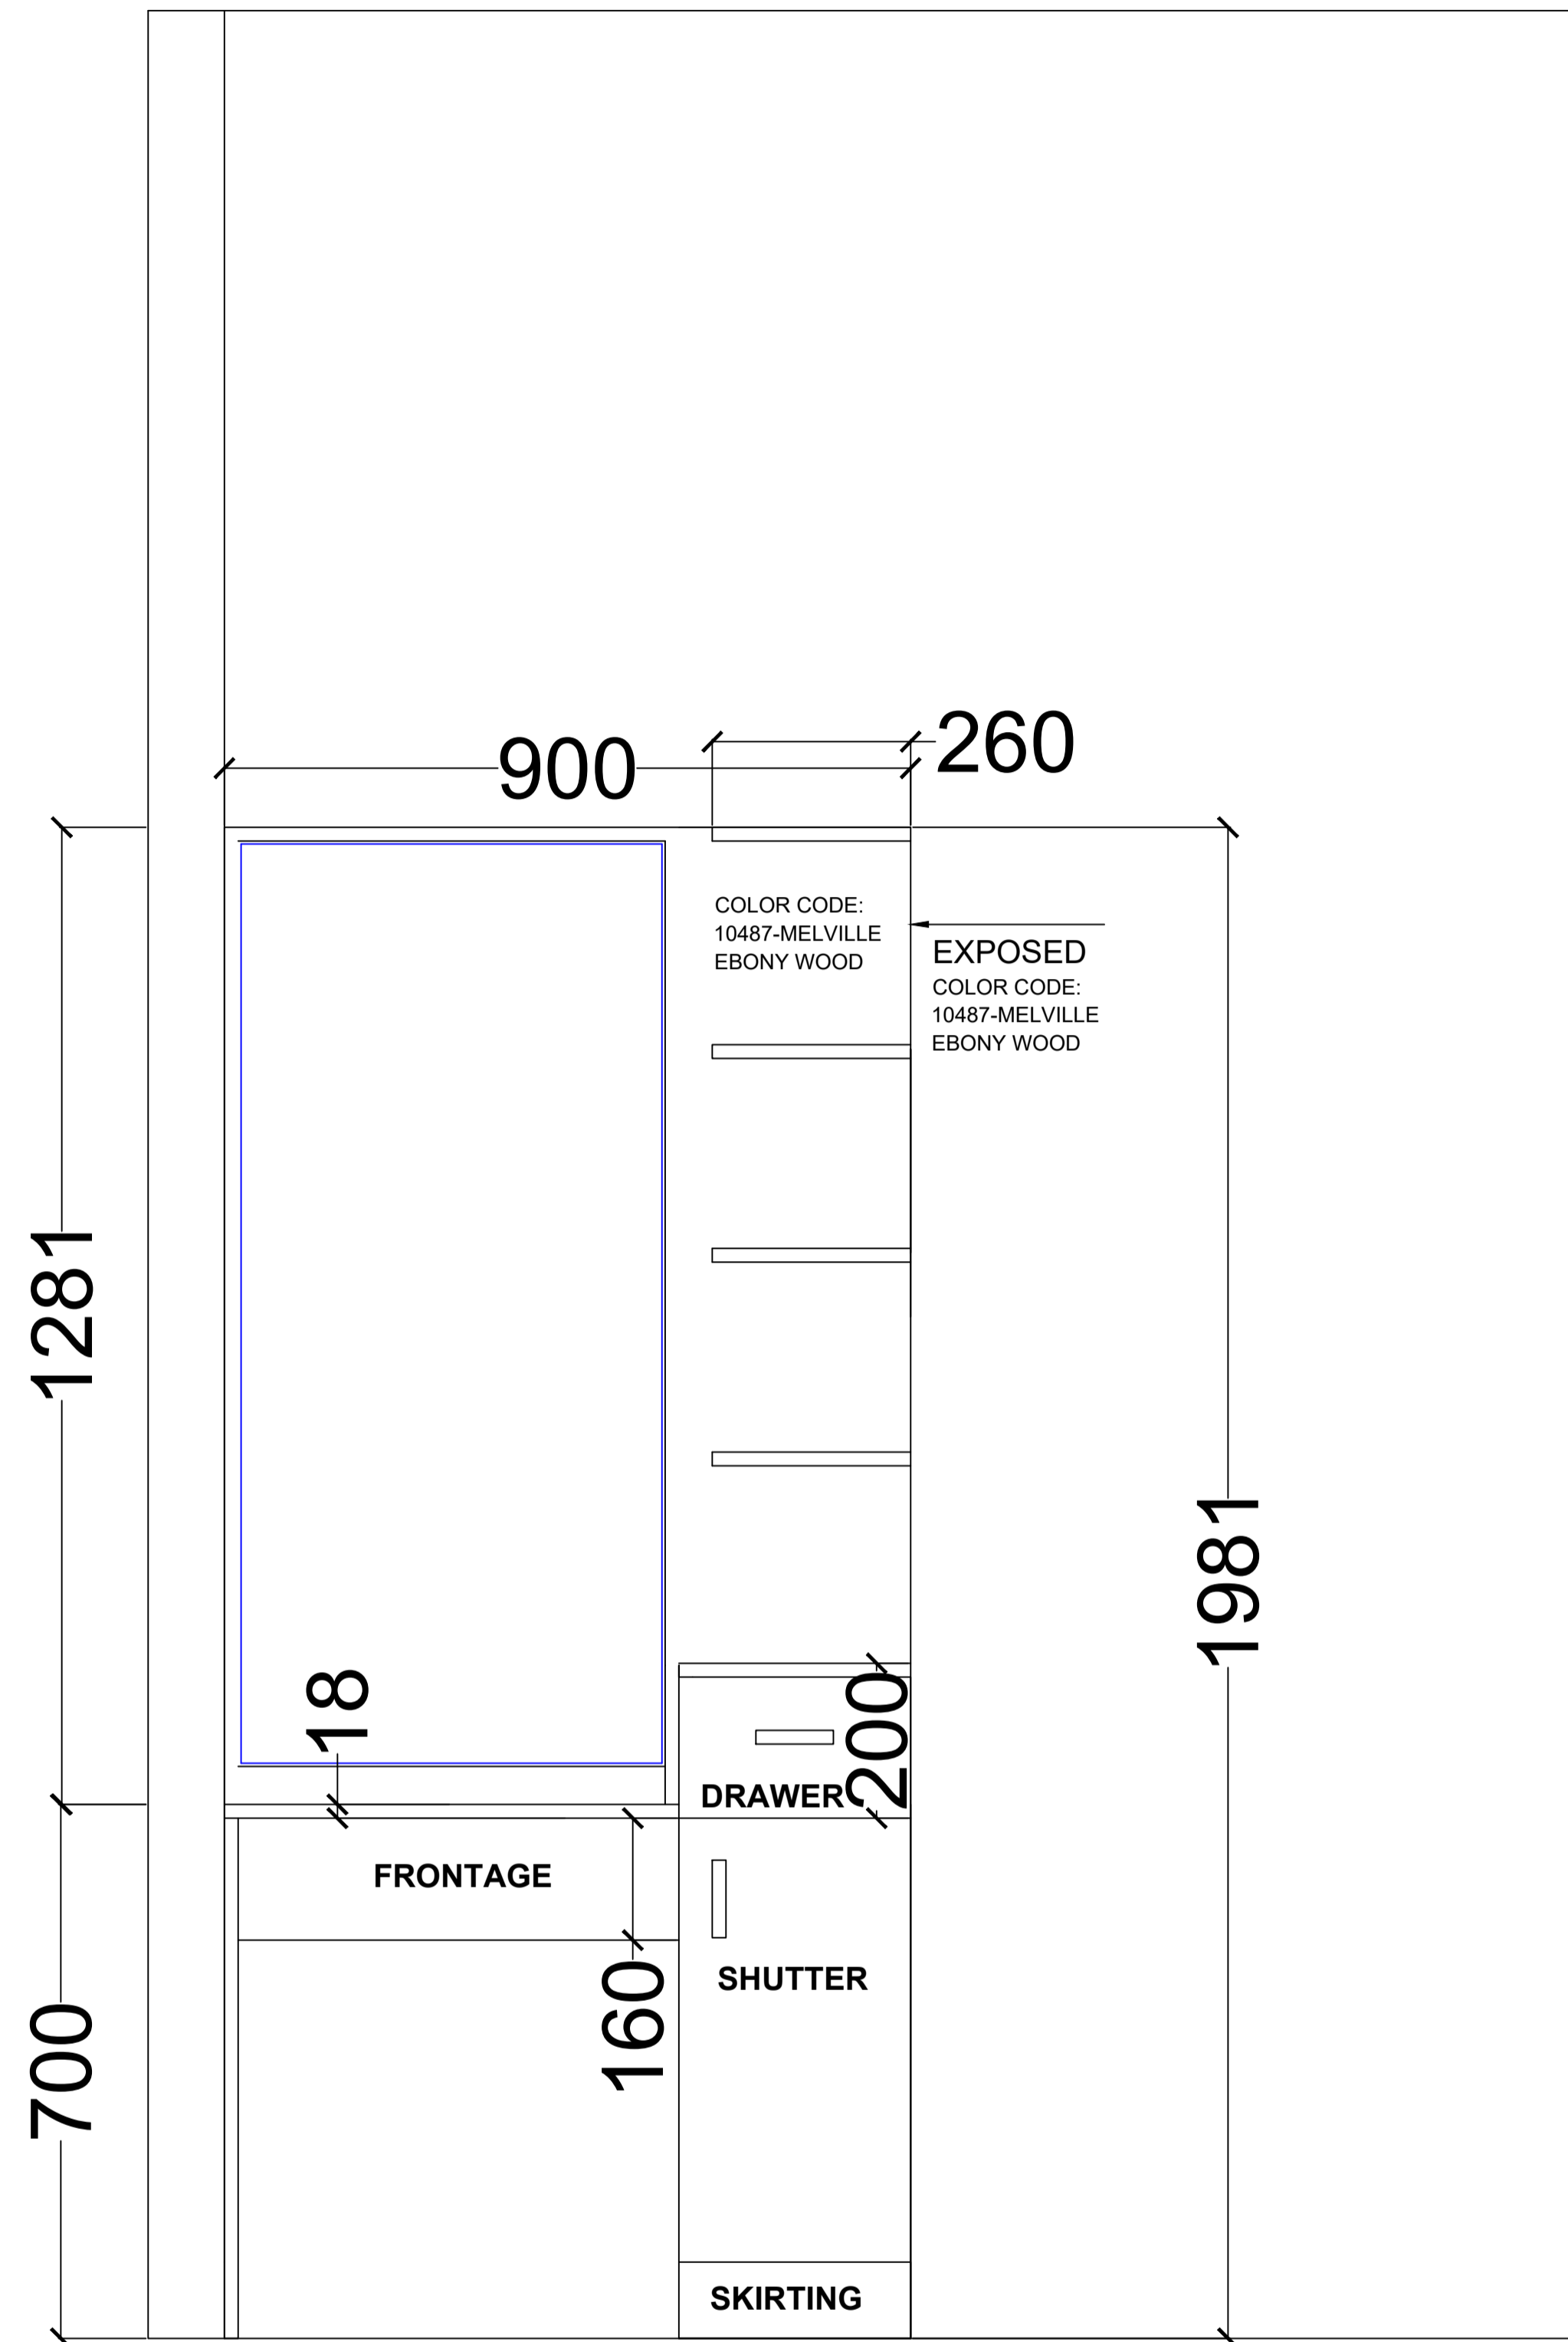

SHOE STAND

CREATIVE INTERIORS

BHUBANESWAR

CREATIVE INTERIORS
 PLOT NO - 864, SWAIN COLONY IN
 FRONT OF PALASUNI DURGA
 MANDAP,
 BHUBANESWAR,
 PIN-751010,
 ODISHA,
 PH.NO : 9861379817
 E-mail : creativeinterio@gmail.com

REVISION NO / SITE DISCUSSIONS :

1. COLOR FINALIZATION & DESIGN FINALIZATION
- 2.
- 3.
- 4.

NAME OF THE CLIENT :

MR. PRIYARANJAN BEHERA

PROJECT TITLE :

F.F WARDROBE- 1

ORDER NO :

DRAFT & DESIGN BY :

Dr. SONILATA SAHU

CHECKED BY :

Mr. JAYAPRAKASH PATNAIK

NOTES :

1. ALL DIMENSIONS SHOULD BE CHECKED WITH AS PER SITE DIMENSION BEFORE EXECUTION.
2. ALL DRAWINGS SHALL BE READ IN CONJUNCTION WITH RELEVANT ARCH/STRUCTURAL DRAWINGS.
3. ALL DIMENSIONS INDICATED ARE IN MILIMETER(mm) UNLESS OTHERWISE SPECIFIED. THIS DRAWING SHOULD NOT BE SCALED, ONLY GIVEN DIMENSIONS SHOULD BE FOLLOWED.

DATE :-

SCALE :-

26/04/2019

NOT TO SCALE

S.L NO
03

