



DESIGN SPECIFICATION

- A Boysen Tulle White satin paint finish (latex)
- B Built-in Cabinet
- C Refrigerator
- D Shelving
- E Mosaic Tiles
- G Kitchen Overhead Cabinet
- H Range Hood
- I Kitchen Faucet
- J Breakfast Nook

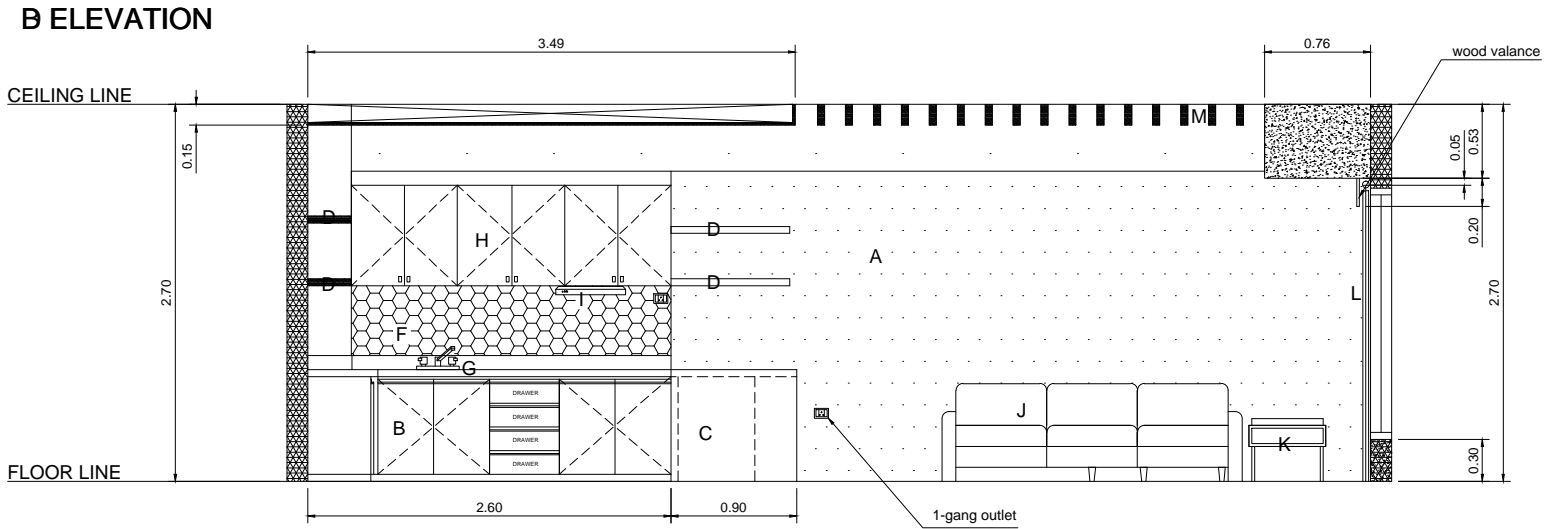


DESIGN SPECIFICATION

- A Cement Plaster Finish
- B Kitchen Counter
- C Breakfast Nook
- D Shelving
- F Mosaic Tiles
- G Kitchen Faucet
- H Kitchen Overhead Cabinet
- I Range Hood
- J L-shaped Sofa
- K Side Table
- L Window Curtains
- M Wood Trellis

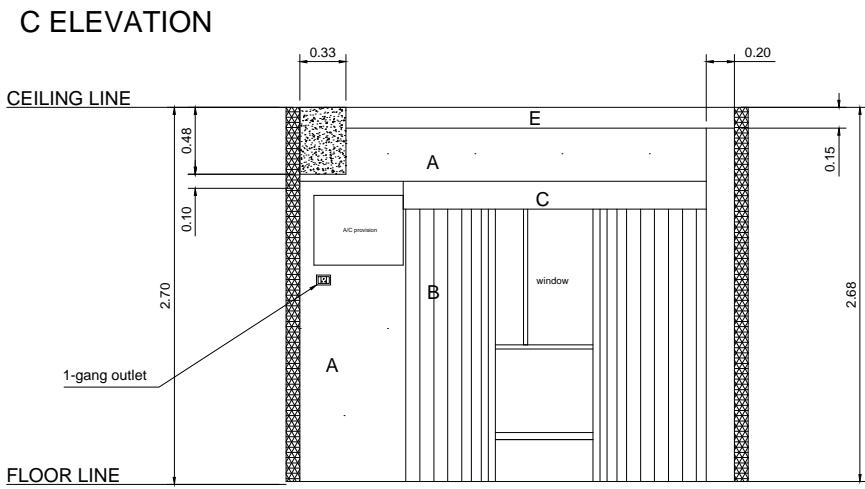

DESIGN SPECIFICATION

- A Boysen Tulle White satin paint finish (latex)
- B Window Curtains
- C Window Valance
- E Wood Trellis

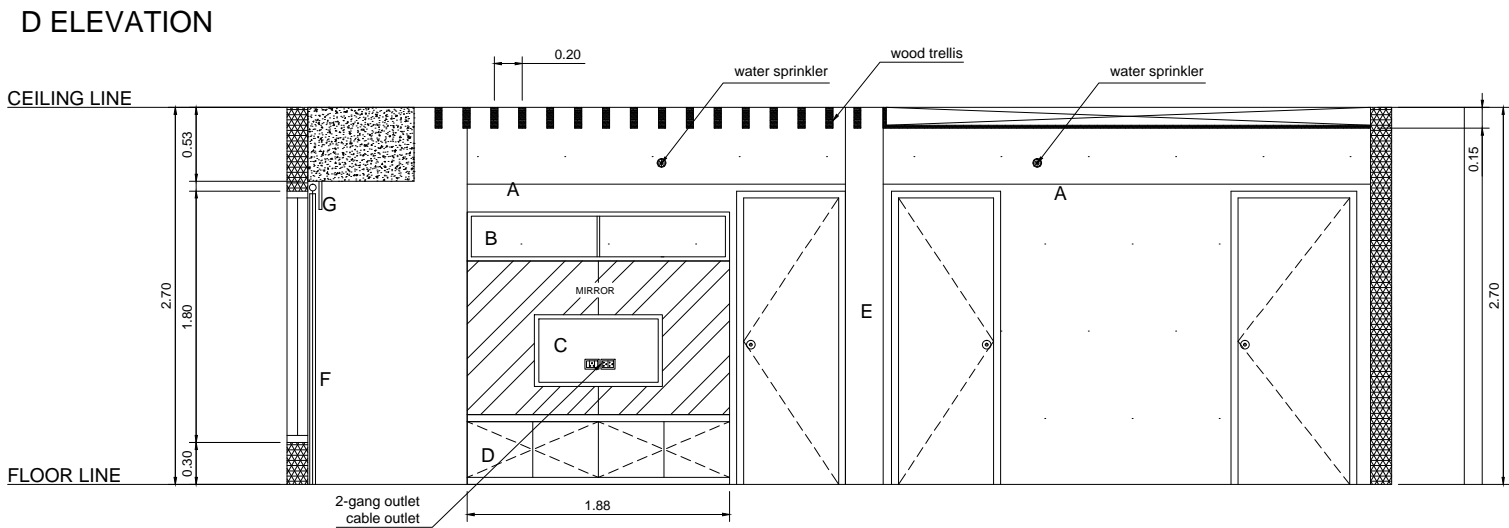

DESIGN SPECIFICATION

- A Boysen, Tulle White satin paint finish (latex)
- B Open Overhead Cabinet
- C Flat Television
- D Media Console Cabinet
- F Window Curtains
- G Window Valance

2
LIVING, DINING AREA WALL ELEVATION

NOT TO SCALE



AWE Interior Design
 Avellano Blvd, Corner Pier 1, Brgy. San Roque, Cebu City
 Contact no. +63 932 327 8096 | E-mail Address: april_escasinas@gmail.com

RA 10350 Sec. 28 <small>AN INTERIOR DESIGNER SHALL ENJOY PROPRIETARY RIGHTS OVER ALL DRAWINGS AND SPECIFICATIONS AND OTHER CONTRACT DOCUMENTS PREPARED BY HIM/HER RESULTING FROM HIS/HER PROFESSIONAL LABOR AND ONLY SIGNED, STAMPED OR SEALED BY HIM/HER AS INSTRUMENTS OF SERVICE. AS WELL AS OVER ORIGINAL CONCEPTS AND DESIGNS CONTAINED AND/OR INCLUDED THEREIN. NO PERSON MAY ENGAGE IN ANY ACTIVE OR PASSIVE VIOLATION OF THE PROPRIETARY RIGHTS OF THE INTERIOR DESIGNER, INCLUDING THE REPRODUCTION OF OR ANY DEROGATORY ACTION IN RELATION TO THE CONTRACT WORK AND THE DETAILED WORKS CONTAINED THEREIN, WITHOUT THE WRITTEN CONSENT OF THE INTERIOR DESIGNER. IN CASE THE CONTRACT WORK IS A COMMISSIONED PIECE OF WORK DULY PAID FOR BY THE PERSON OR PARTY WHO COMMISSIONED THE SAME IN WHICH CASE THE SAID PERSON OR PARTY SHALL HAVE THE RIGHT TO ALTER, REVISE AND/OR MODIFY THE DRAWINGS, SPECIFICATION, DESIGN, CONCEPT AND/OR CONTRACT WORKS.</small>	PROJECT TITLE : <p style="text-align: center;">APRIL W. ESCASINAS, PIID INTERIOR DESIGNER</p>	APPROVED BY : <p style="text-align: center;">AVIDA RIALA TOWER 2 Unit 605 Geonzon St., Cebu I.T. Park, Salinas Drive, Brgy. Apas, Lahug, Cebu City</p>	CHECKED BY : DATE : CHECKED BY : DATE : CHECKED BY : DATE :	TITLE : DWG. NO. : <p style="text-align: center;">A - 3</p>	GENERAL SITE CONTENTS <p style="text-align: center;">LIVING, DINING AREA WALL ELEVATION</p>	SHEET NO. <p style="text-align: center;">SCALE NTS</p>	<p style="text-align: center; font-size: 2em;">2</p>	<p style="text-align: center; font-size: 2em;">A</p> <p style="text-align: center; font-size: 2em;">3</p>
PRC NO. : 000 2484 CITY : CEBU CITY EXPIRY DATE : 04/29/2020		CLIENT : MS. JANICE DACLAN						