


ARCHITECTURAL DRAWINGS OF A RESIDENTIAL BUILDING—SAHEL AALMA

DRAWINGS BY : MIRA BEJJANI
 DATE: 17/10/2019
 mira-bejjani@hotmail.com

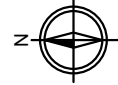

USIEK
 MIRA
 BEJJANI
 201600049

1. THE DRAWINGS SHALL NOT BE USED FOR ANY PURPOSE OTHER THAN FOR WHICH IT IS ISSUED.
 2. DO NOT SCALE THE DRAWINGS EXCEPT FOR CONSTRUCTION FROM FULLY DIMENSIONED DRAWINGS ONLY.
 3. UNLESS OTHERWISE SPECIFIED, ALL DIMENSIONS ARE IN METERS. ALL DIMENSIONS ARE TO FACE UNLESS NOTED OTHERWISE.
 4. ALL DIMENSIONS AND SPACING FROM BLOCK WORK TO FACE UNLESS NOTED OTHERWISE.
 5. GROUND ACCESS PANELS ARE GIVEN FROM FINISH LEVEL.
 6. ALL GROUND WORKS OF BLOCK WORKS SHALL BE PLASTERED.
 7. THE FINISHES SHALL BE FROM ARCHITECTURE UNLESS ALL OTHER ARCHITECTURAL AND DIMENSIONED DRAWINGS AND DOCUMENTS RELATED TO THE WORK SPECIFY OTHERWISE.
 8. FOR ALL BLOCKWORK INTERIOR PLASTER IS 12mm THICK UNLESS NOTED OTHERWISE.
 9. CONTRACTOR TO VERIFY SHOP DRAWINGS FOR CONSULTANTS APPROVAL.
 10. ALL DIMENSIONS SHALL BE TAKEN BY THE CONTRACTOR FROM THE INFORMATION OF THE SHOP DRAWINGS OR THE INDICATION OF ANY WORK CO-ORDINATE.
 11. UNLESS OTHERWISE SPECIFIED, THE WORK SHALL BE RESPONSIBLY CARRY OUT ALL THE NECESSARY VERIFICATION OF THE WORK.
 12. THE CONTRACTOR SHALL BE RESPONSIBLE FOR ANY DISCREPANCY OR INCONSISTENCY THAT MAY OCCUR BETWEEN THE DRAWINGS AND THE INFORMATION OF THE ARCHITECTURAL CONTRACTOR.
 13. LOCATION AND SUBMITTAL LISTINGS AND EQUIPMENT ARE INDICATED BY THE DRAWINGS AND SHALL BE PROVIDED BY THE ARCHITECTURAL CONTRACTOR.

NO.	DATE	DESCRIPTION	BY
01	17/10/2019	ISSUED FOR PERMIT	MIRA BEJJANI
02	17/10/2019	ISSUED FOR PERMIT	MIRA BEJJANI
PROJECT NO: _____ PROJECT NUMBER: _____
 SHEET NO: _____ SHEET TITLE: _____
 DRAWN BY: _____ ARCHITECT: _____
 CHECKED BY: _____ ARCHITECT: _____
 DESIGNED BY: _____ ARCHITECT: _____
 DESIGN DREAMERS

Site Name: _____


SITE PLAN

SHEET 01

SHEET 1 TO 22

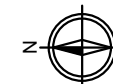


USEK

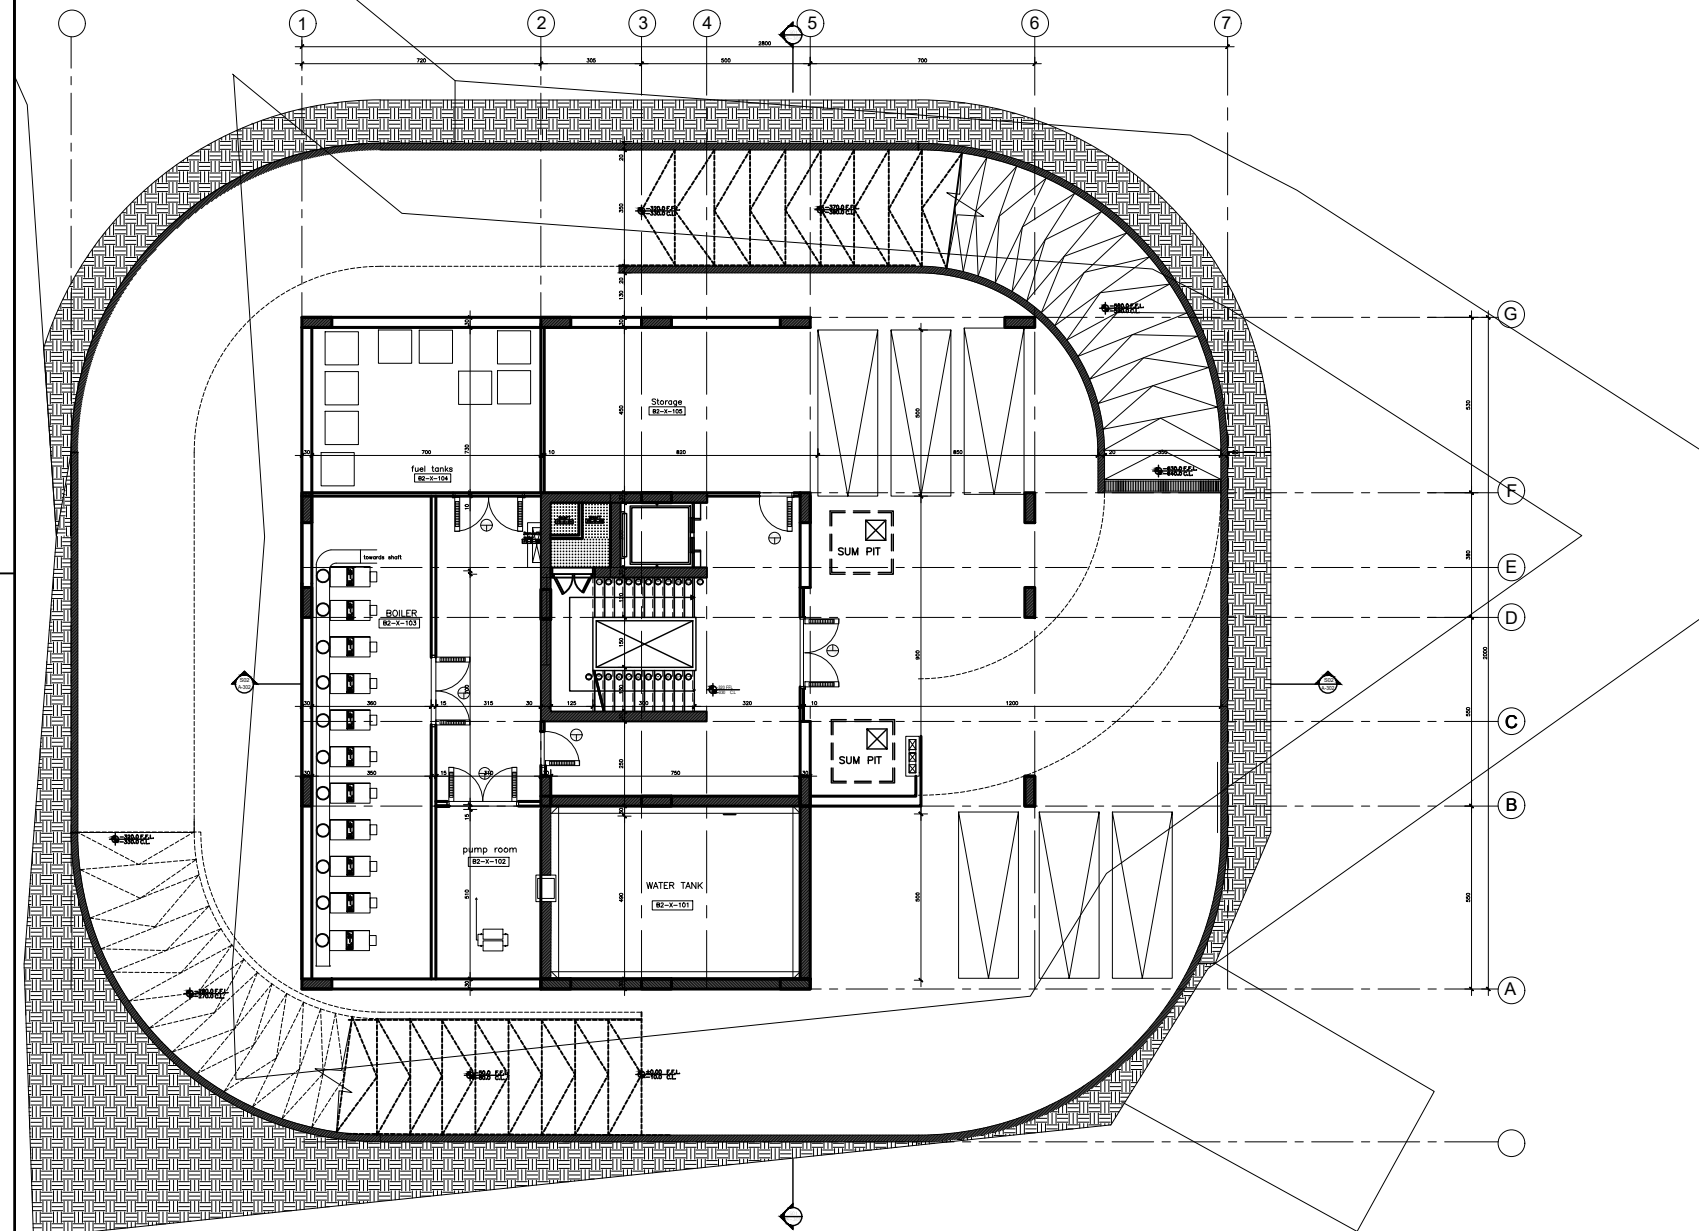


1. THIS DRAWING SHALL NOT BE USED FOR ANY PURPOSE OTHER THAN THE PROJECT AS SHOWN.
 2. DO NOT SCALE THIS DRAWING AS A BASIS FOR CONSTRUCTION. DIMENSIONS SHALL BE GIVEN ONLY IN CLEARLY DEFINED UNITS. ALL DIMENSIONS ARE IN METERS UNLESS OTHERWISE SPECIFIED.
 3. ALL DIMENSIONS AND LOCATIONS SHALL BE GIVEN TO ACCURACY.
 4. DIMENSIONS SHALL BE GIVEN TO THE CENTERLINE OF ALL WALLS UNLESS OTHERWISE SPECIFIED.

NO.	DATE	DESCRIPTION
1		
2		
SECOND BASEMENT
 TITLE
 SHEETNUMBER

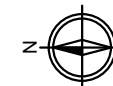

USCK

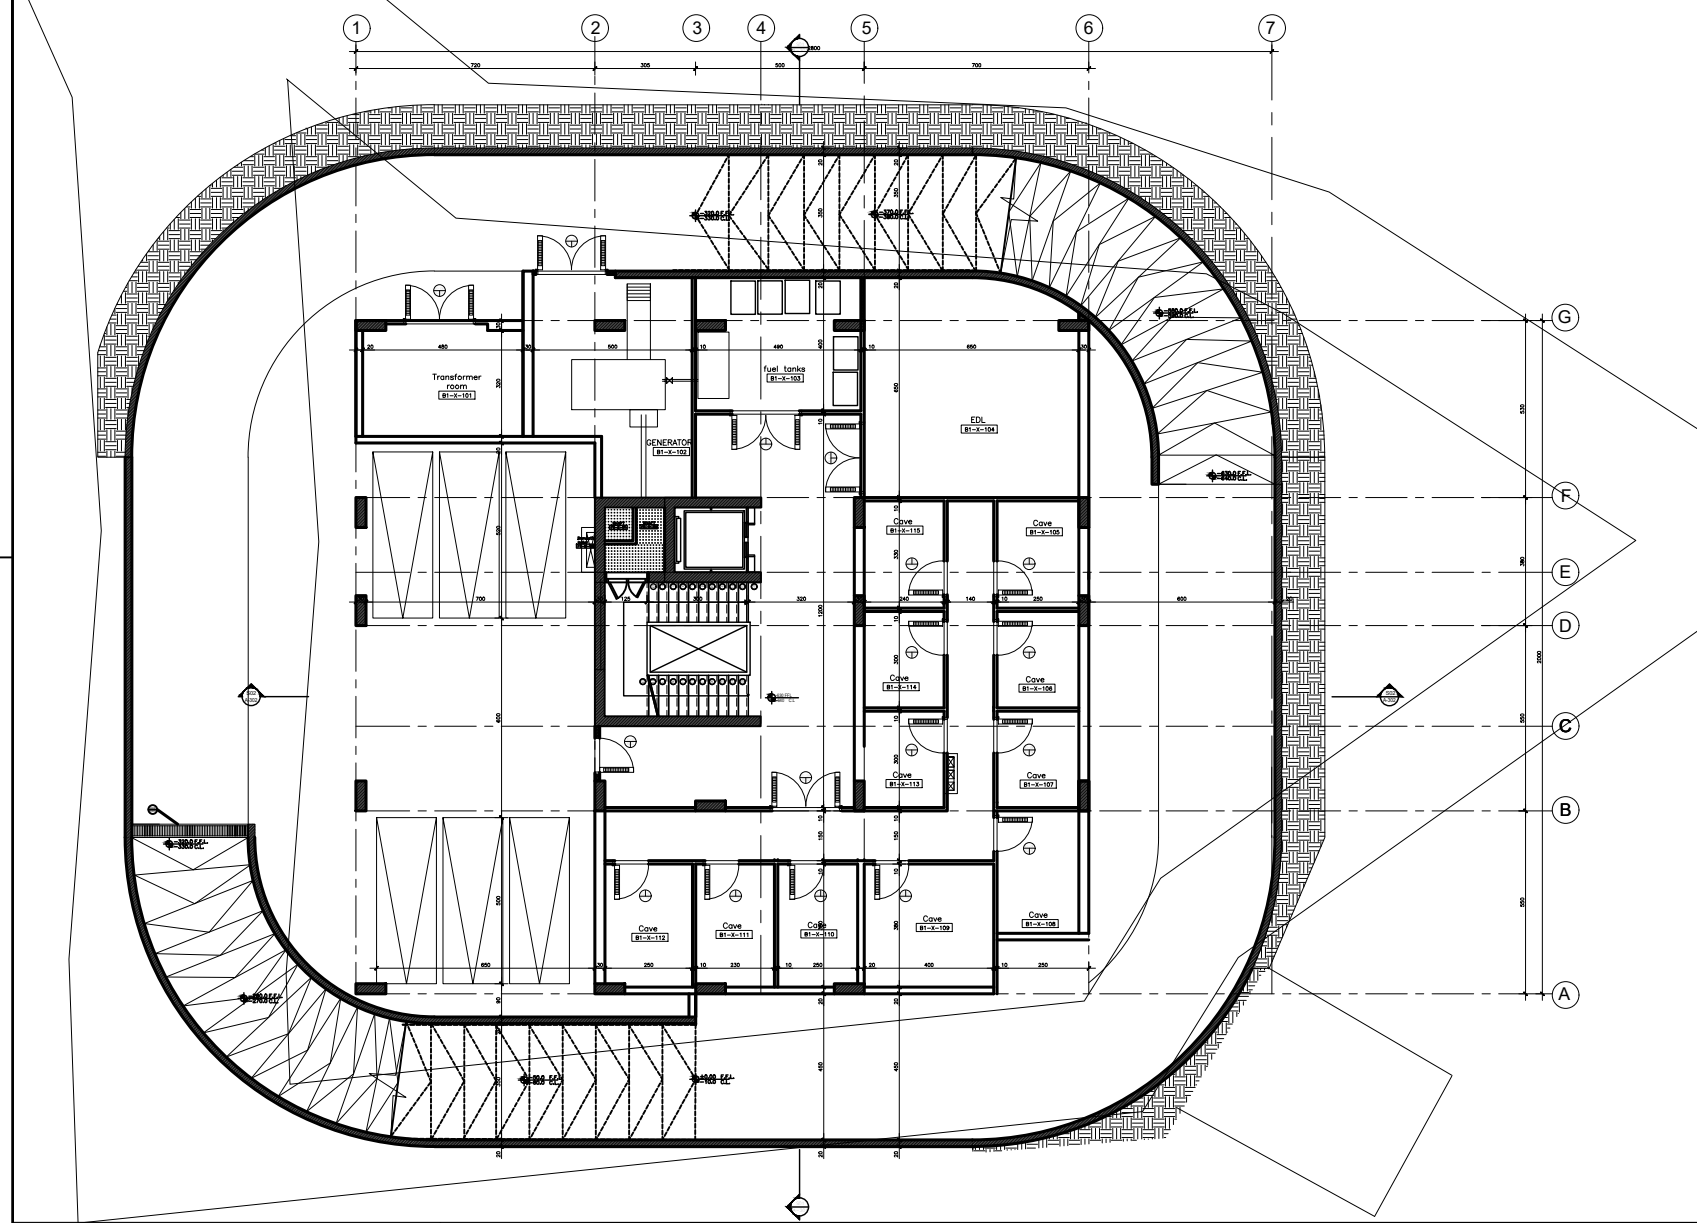

1 THIS DRAWING SHALL NOT BE USED FOR ANY PURPOSE OTHER THAN THE PROJECT'S SCOPE.
DO NOT SCALE THIS DRAWING AS A BASIS FOR CONSTRUCTION. REFER TO THE DIMENSIONS ONLY.

2 ALL DIMENSIONS ARE GIVEN IN MILLIMETERS UNLESS OTHERWISE SPECIFIED. ALL DIMENSIONS ARE TO FACE UNLESS OTHERWISE SPECIFIED.

3 ALL DIMENSIONS ARE GIVEN FROM BLOCK CENTER TO BLOCK CENTER.

4 SHORTE DIMENSIONS ARE GIVEN FROM FACE TO FACE UNLESS OTHERWISE SPECIFIED.

5 ALL AREA SHAPES OF BLOCK ROOMS SHALL BE POLYGONAL.

6 THIS DRAWING MUST BE READ IN CONJUNCTION WITH ALL OTHER DRAWINGS AND SPECIFICATIONS FOR THE PROJECT AND SHALL BE SUBJECT TO THE TERMS OF THE CONTRACT AND THE TERMS OF THE GENERAL CONDITIONS OF CONTRACT.






NO.	DATE	DESCRIPTION

DESIGN DREAMERS	DESIGN DREAMERS

FIRST BASEMENT
TITLE
TITLE
SHEET NUMBER
4 10 27

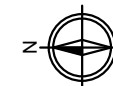

USCK

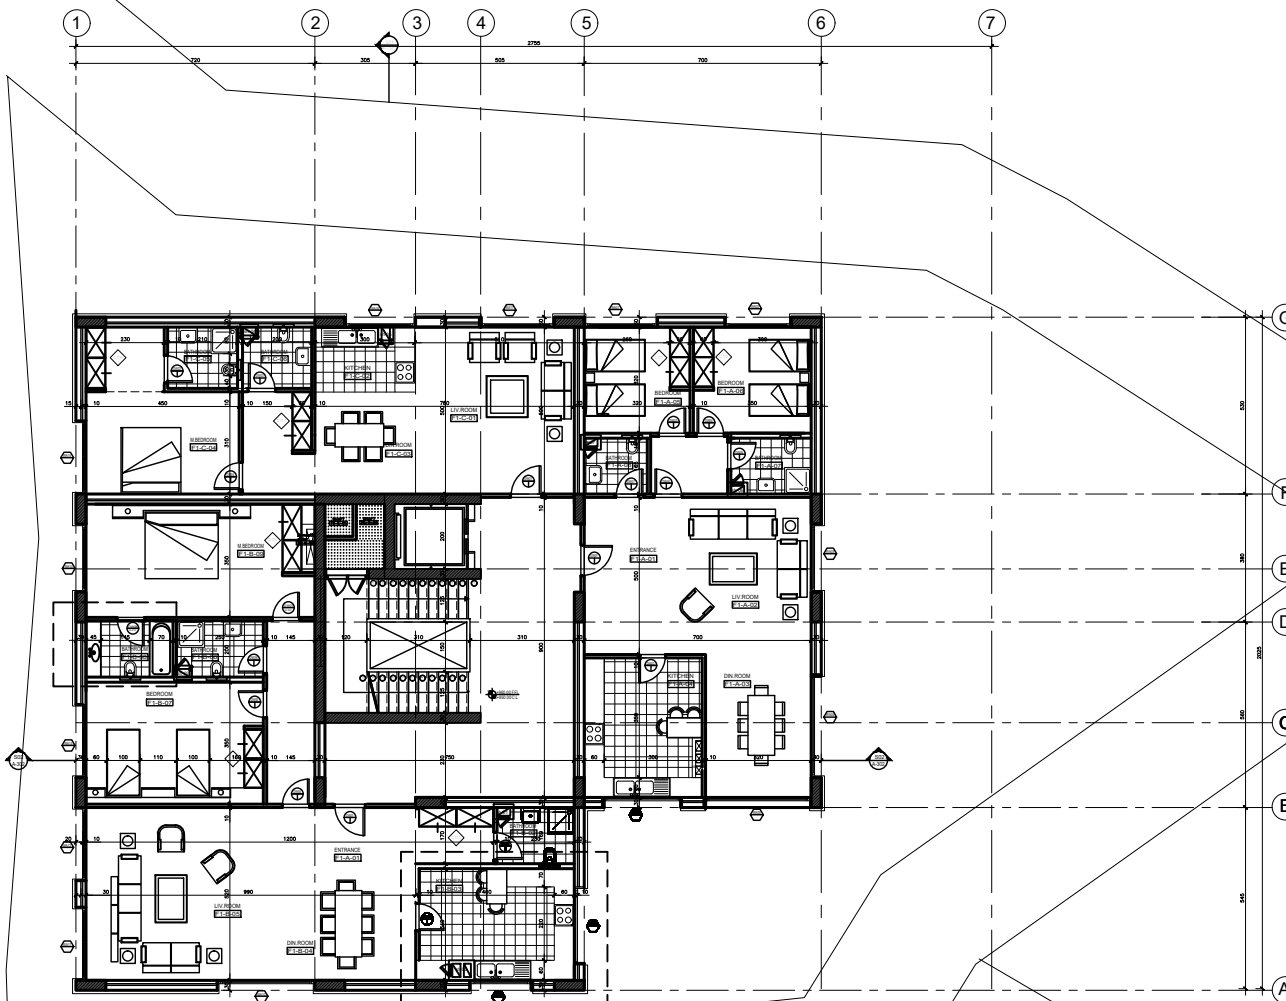

1. THIS DRAWING SHALL NOT BE USED FOR ANY PURPOSE OTHER THAN THE PROJECT'S SCOPE.

2. DO NOT SCALE THIS DRAWING AS A BASIS FOR CONSTRUCTION. DIMENSIONS SHOWN ON THIS DRAWING SHALL BE USED TO CONSTRUCT. ALL DIMENSIONS ARE IN METERS, UNLESS OTHERWISE SPECIFIED.

3. ALL DIMENSIONS AND HEIGHTS FROM BENCH MARK TO BE INDICATED.







NO.	DATE	DESCRIPTION
1		ISSUED FOR PERMITS
2		ISSUED FOR CONSTRUCTION
3		ISSUED FOR CONSTRUCTION
TITLE
TITLE
SHEETNUMBER

