



Diego Rodrigo Avila
Portfolio

A photograph of a man and a woman in an office setting, overlaid with a teal color filter. The woman is seated at a desk, smiling, with a laptop and papers in front of her. The man is leaning over her shoulder, also smiling. The background shows office shelves and a window.

Arq.
Diego Rodrigo Avila.

Architectural Portfolio

Let me show you my work.





3D renderings




3D renderings



3D renderings



Sleeving & Index of Details

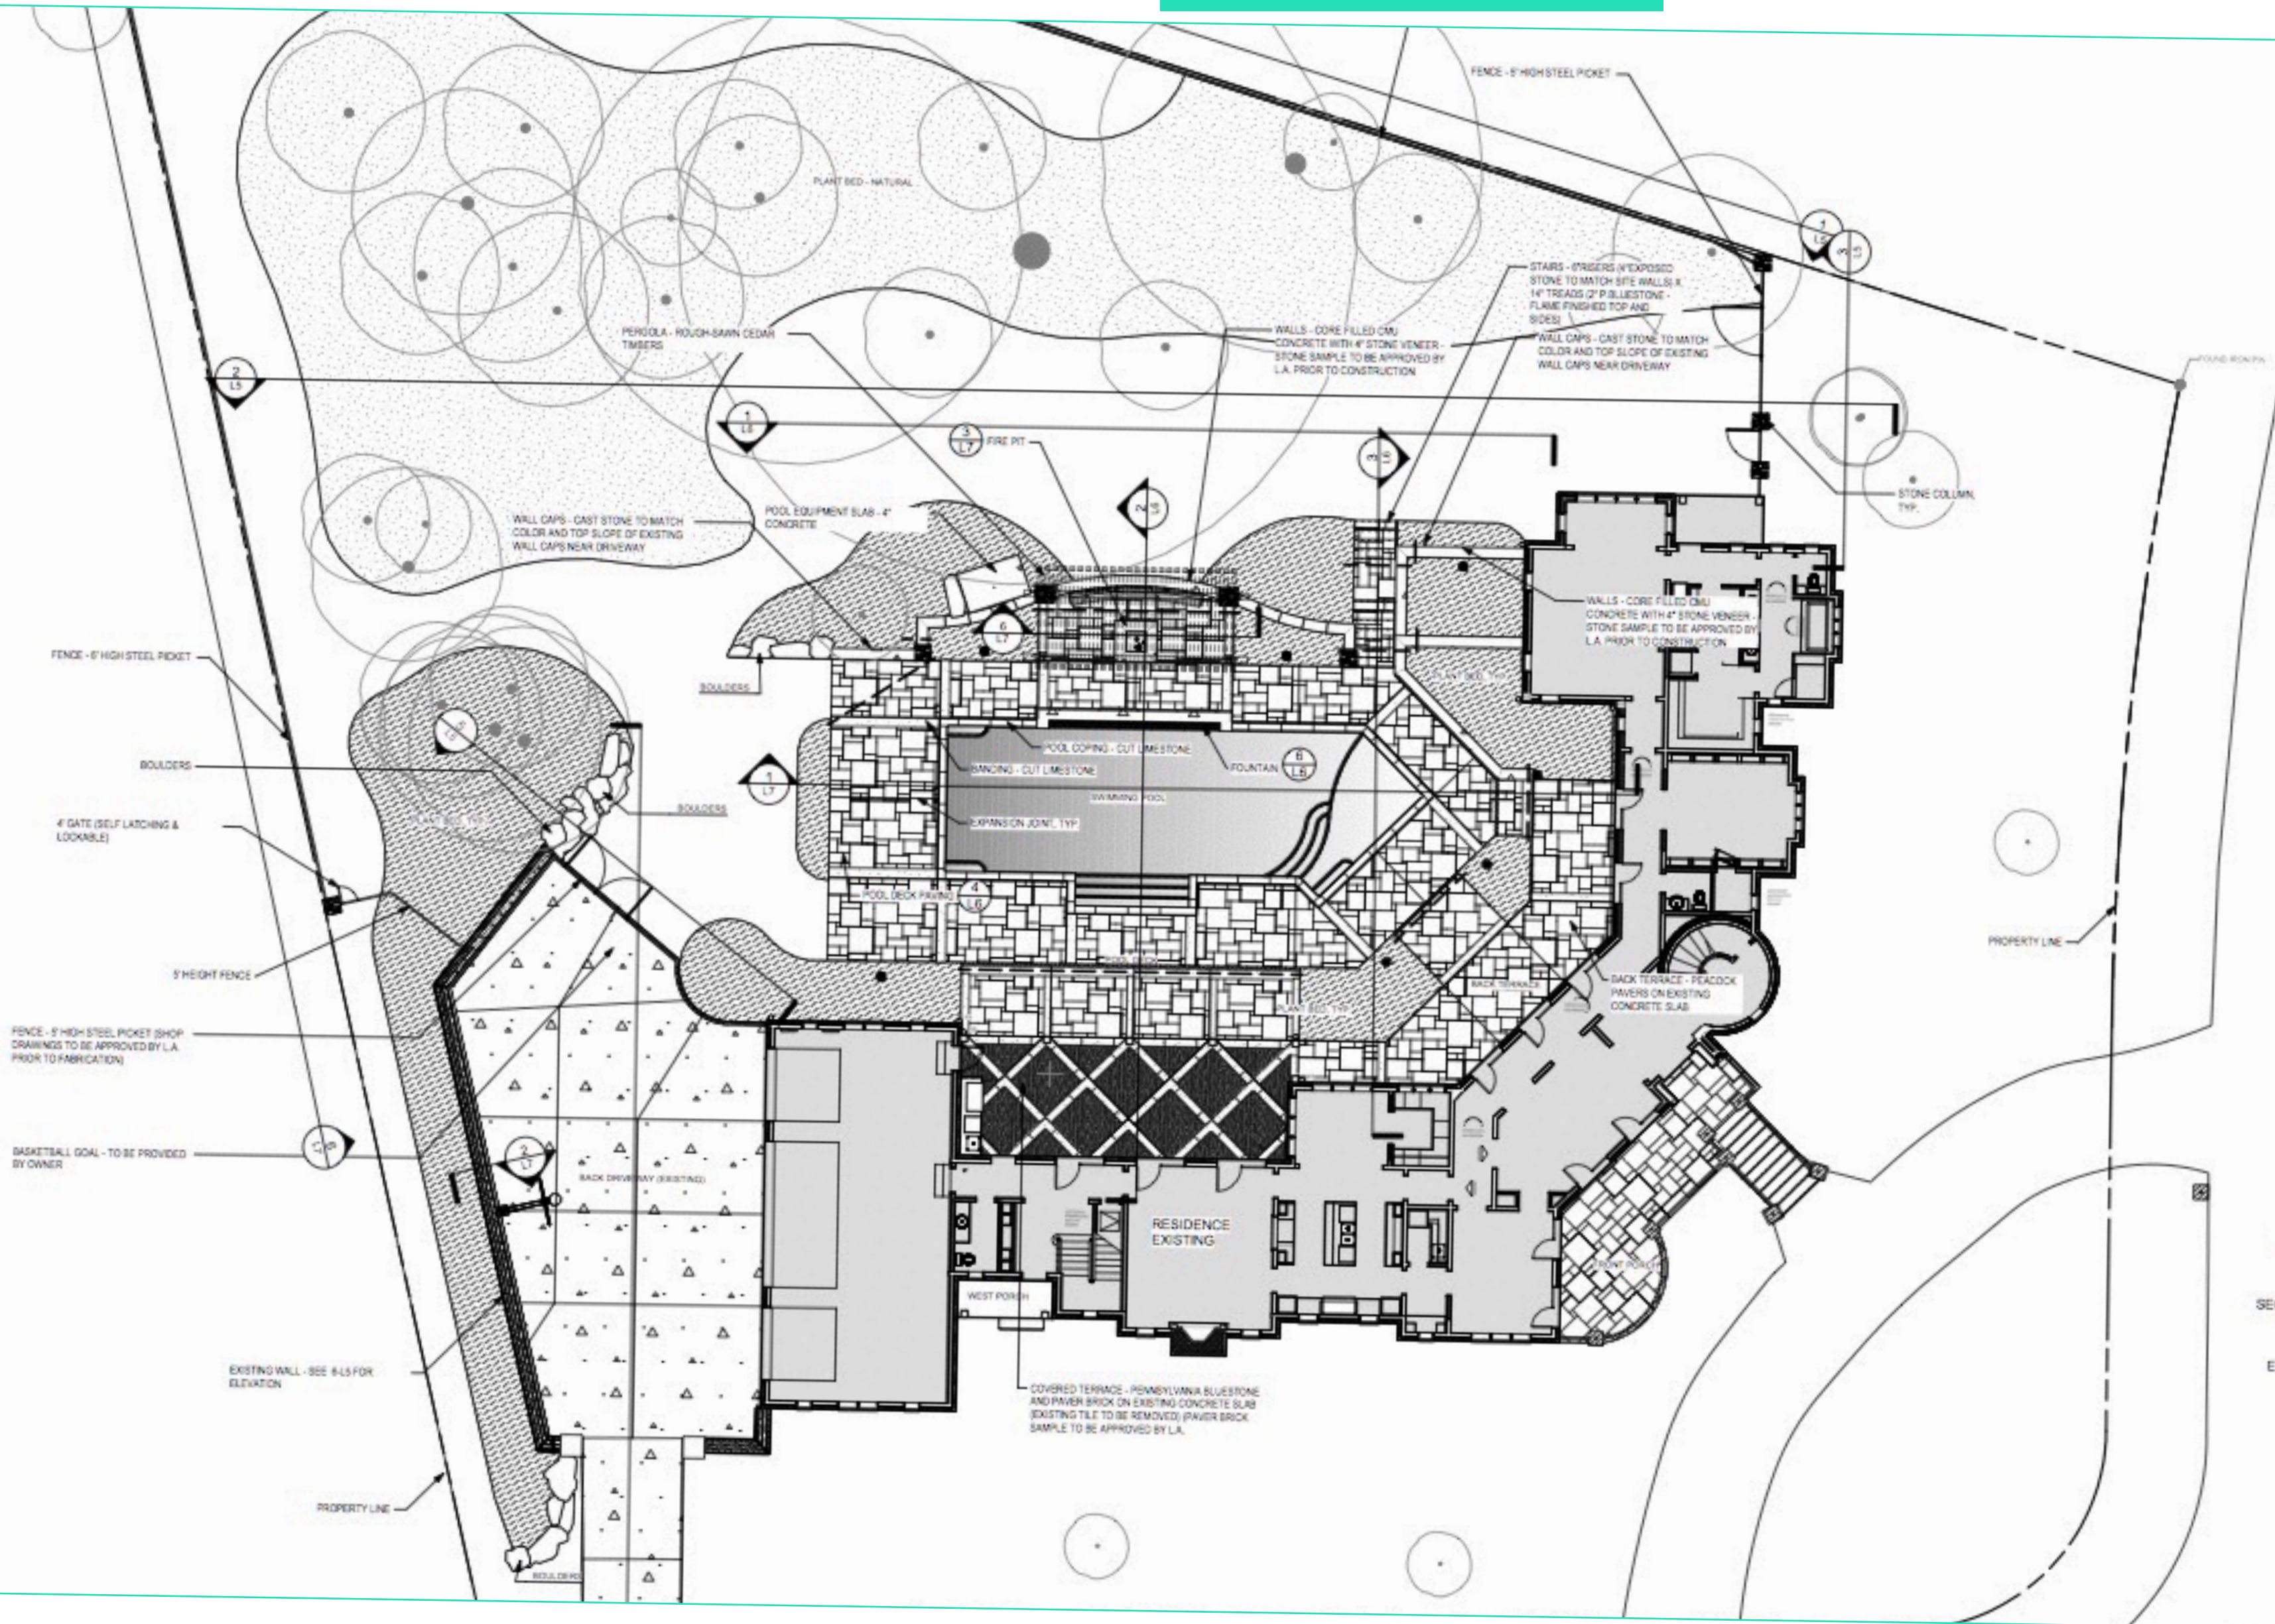

LEGEND


DETAIL - CALL OUT




SECTION CUT - CALL OUT

ELEVATION CALL-OUT

SLEEVING
 INDICATE SLEEVING LOCATION FOR LANDSCAPE LIGHTING AND IRRIGATION ONLY (1/2" DIA. GREY PVC FOR LIGHTING, 1/4" DIA. WHITE POLYETHYLENE GLYCOL FOR IRRIGATION). TURN UP AND CAP ABOUT 6" ABOVE GRADE DURING CONSTRUCTION.

Scale: As Noted
 Date: 10/15/2015

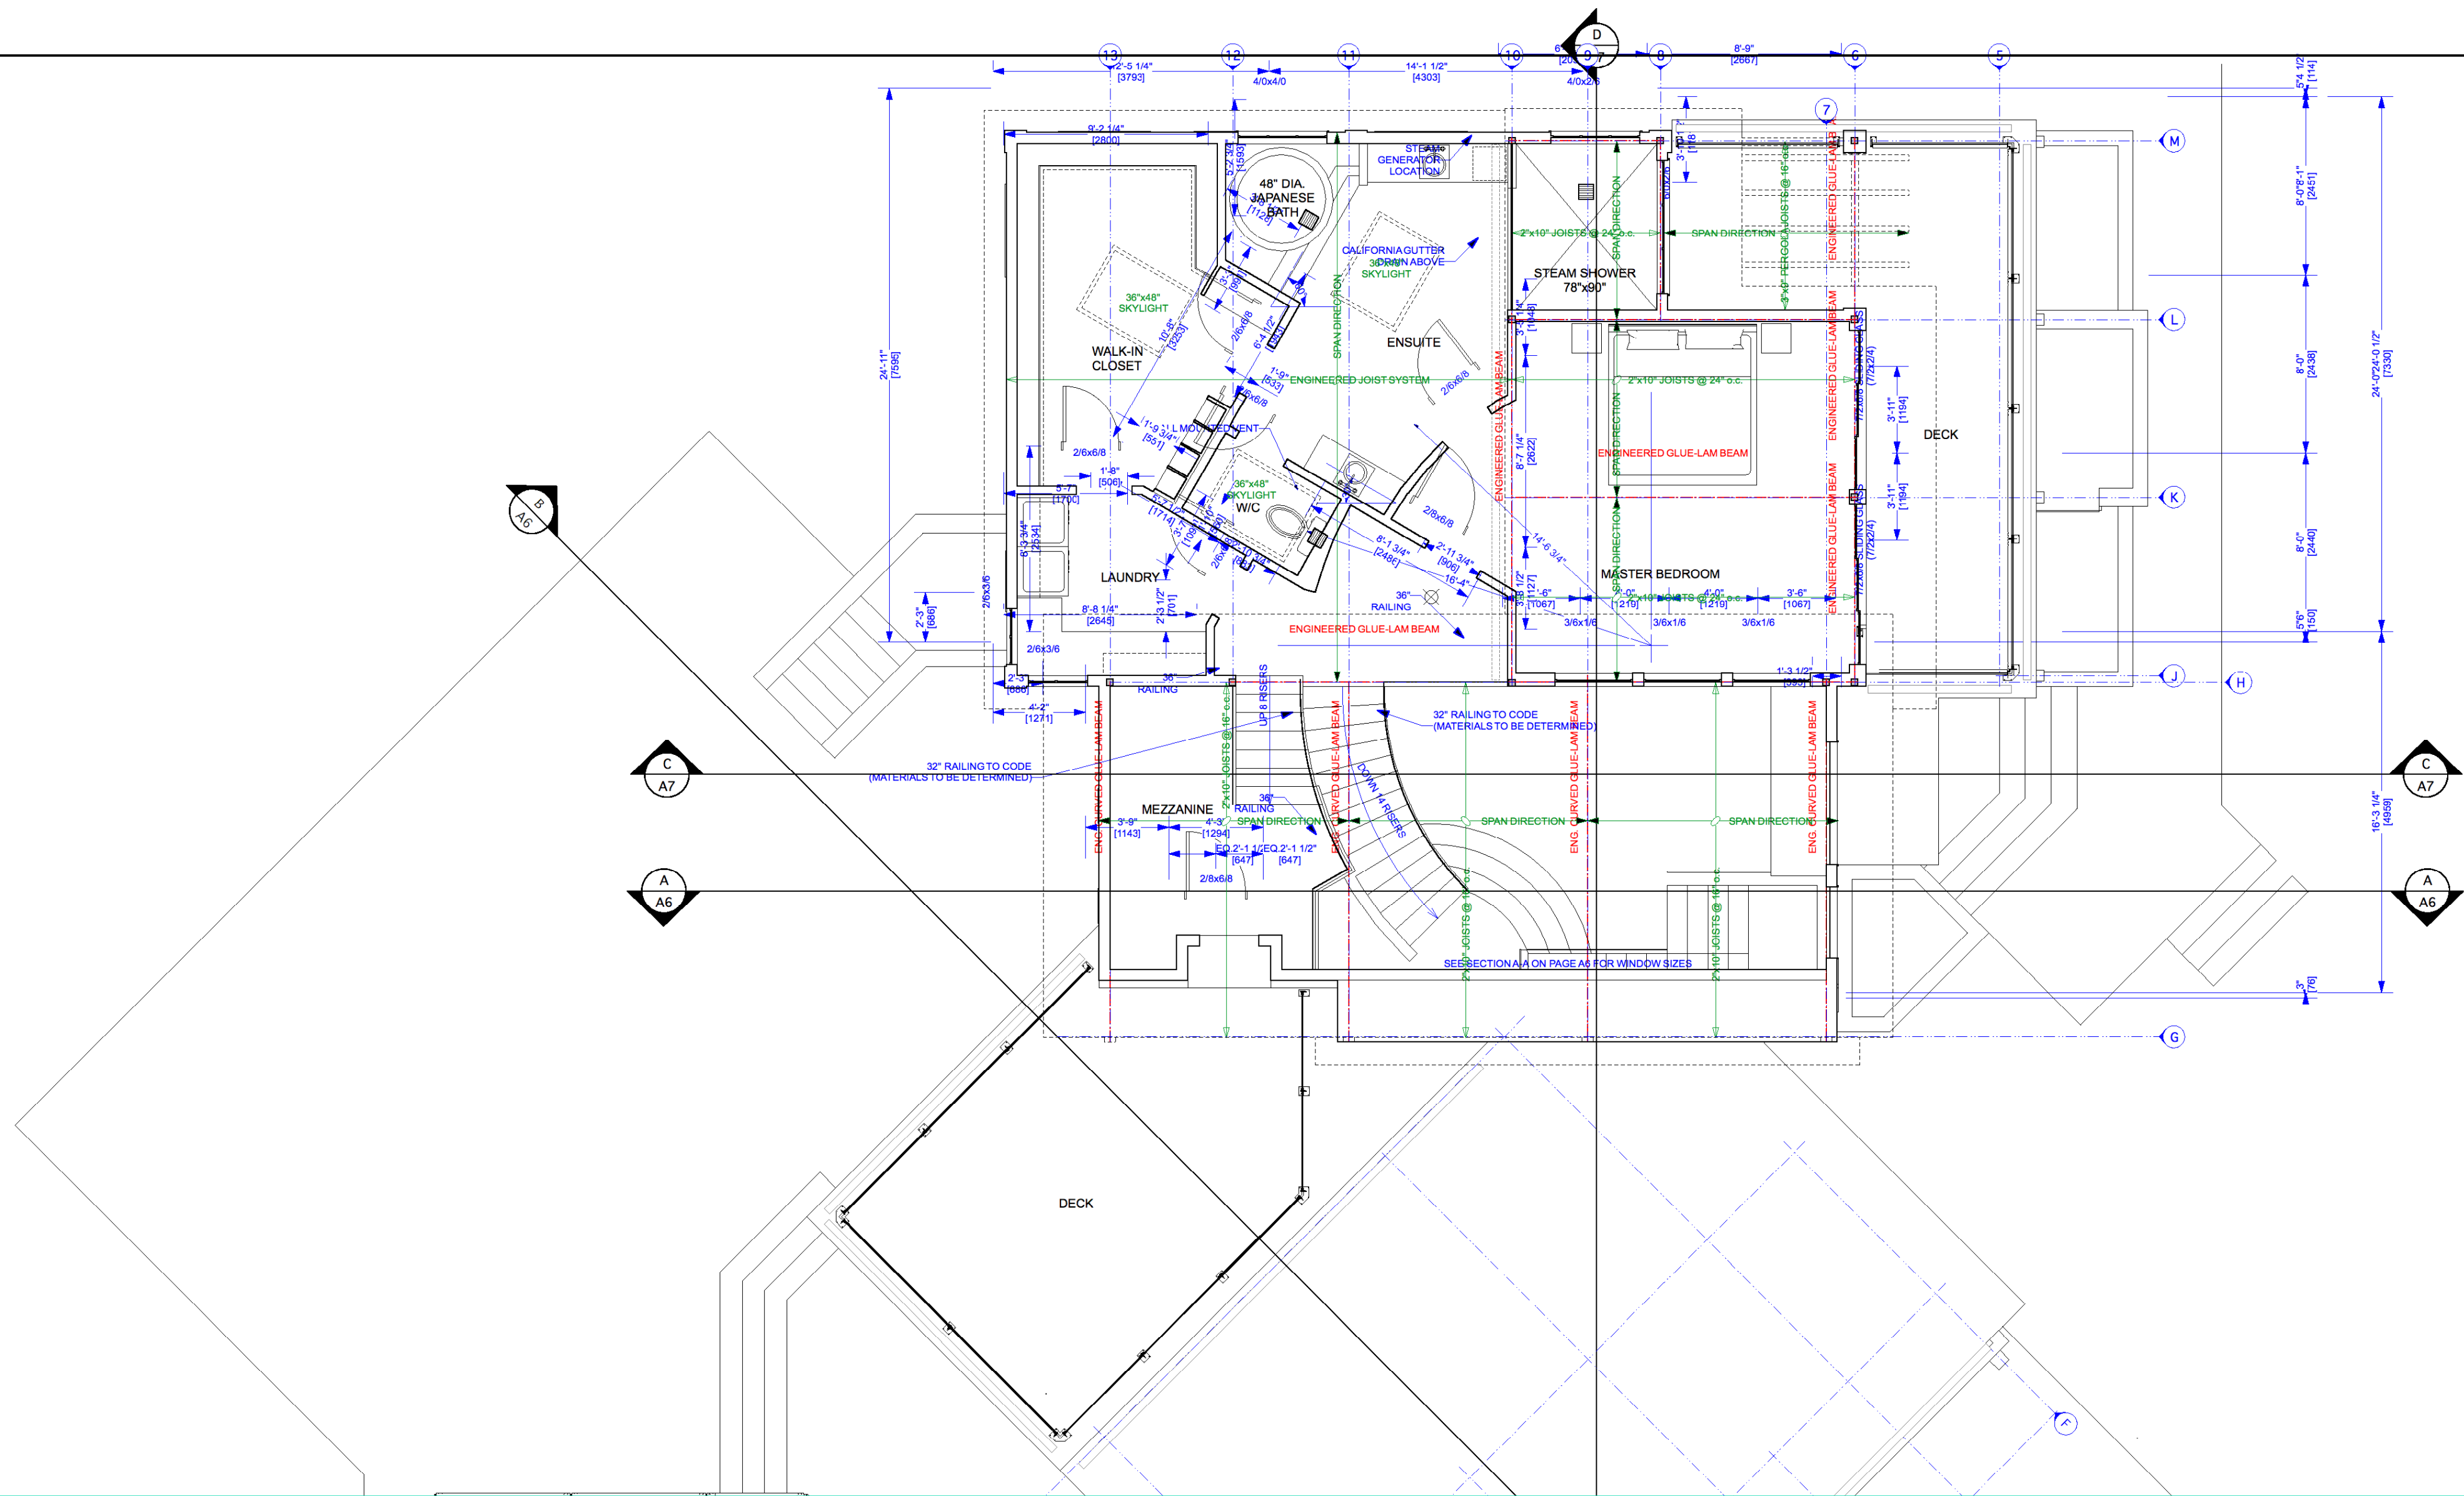

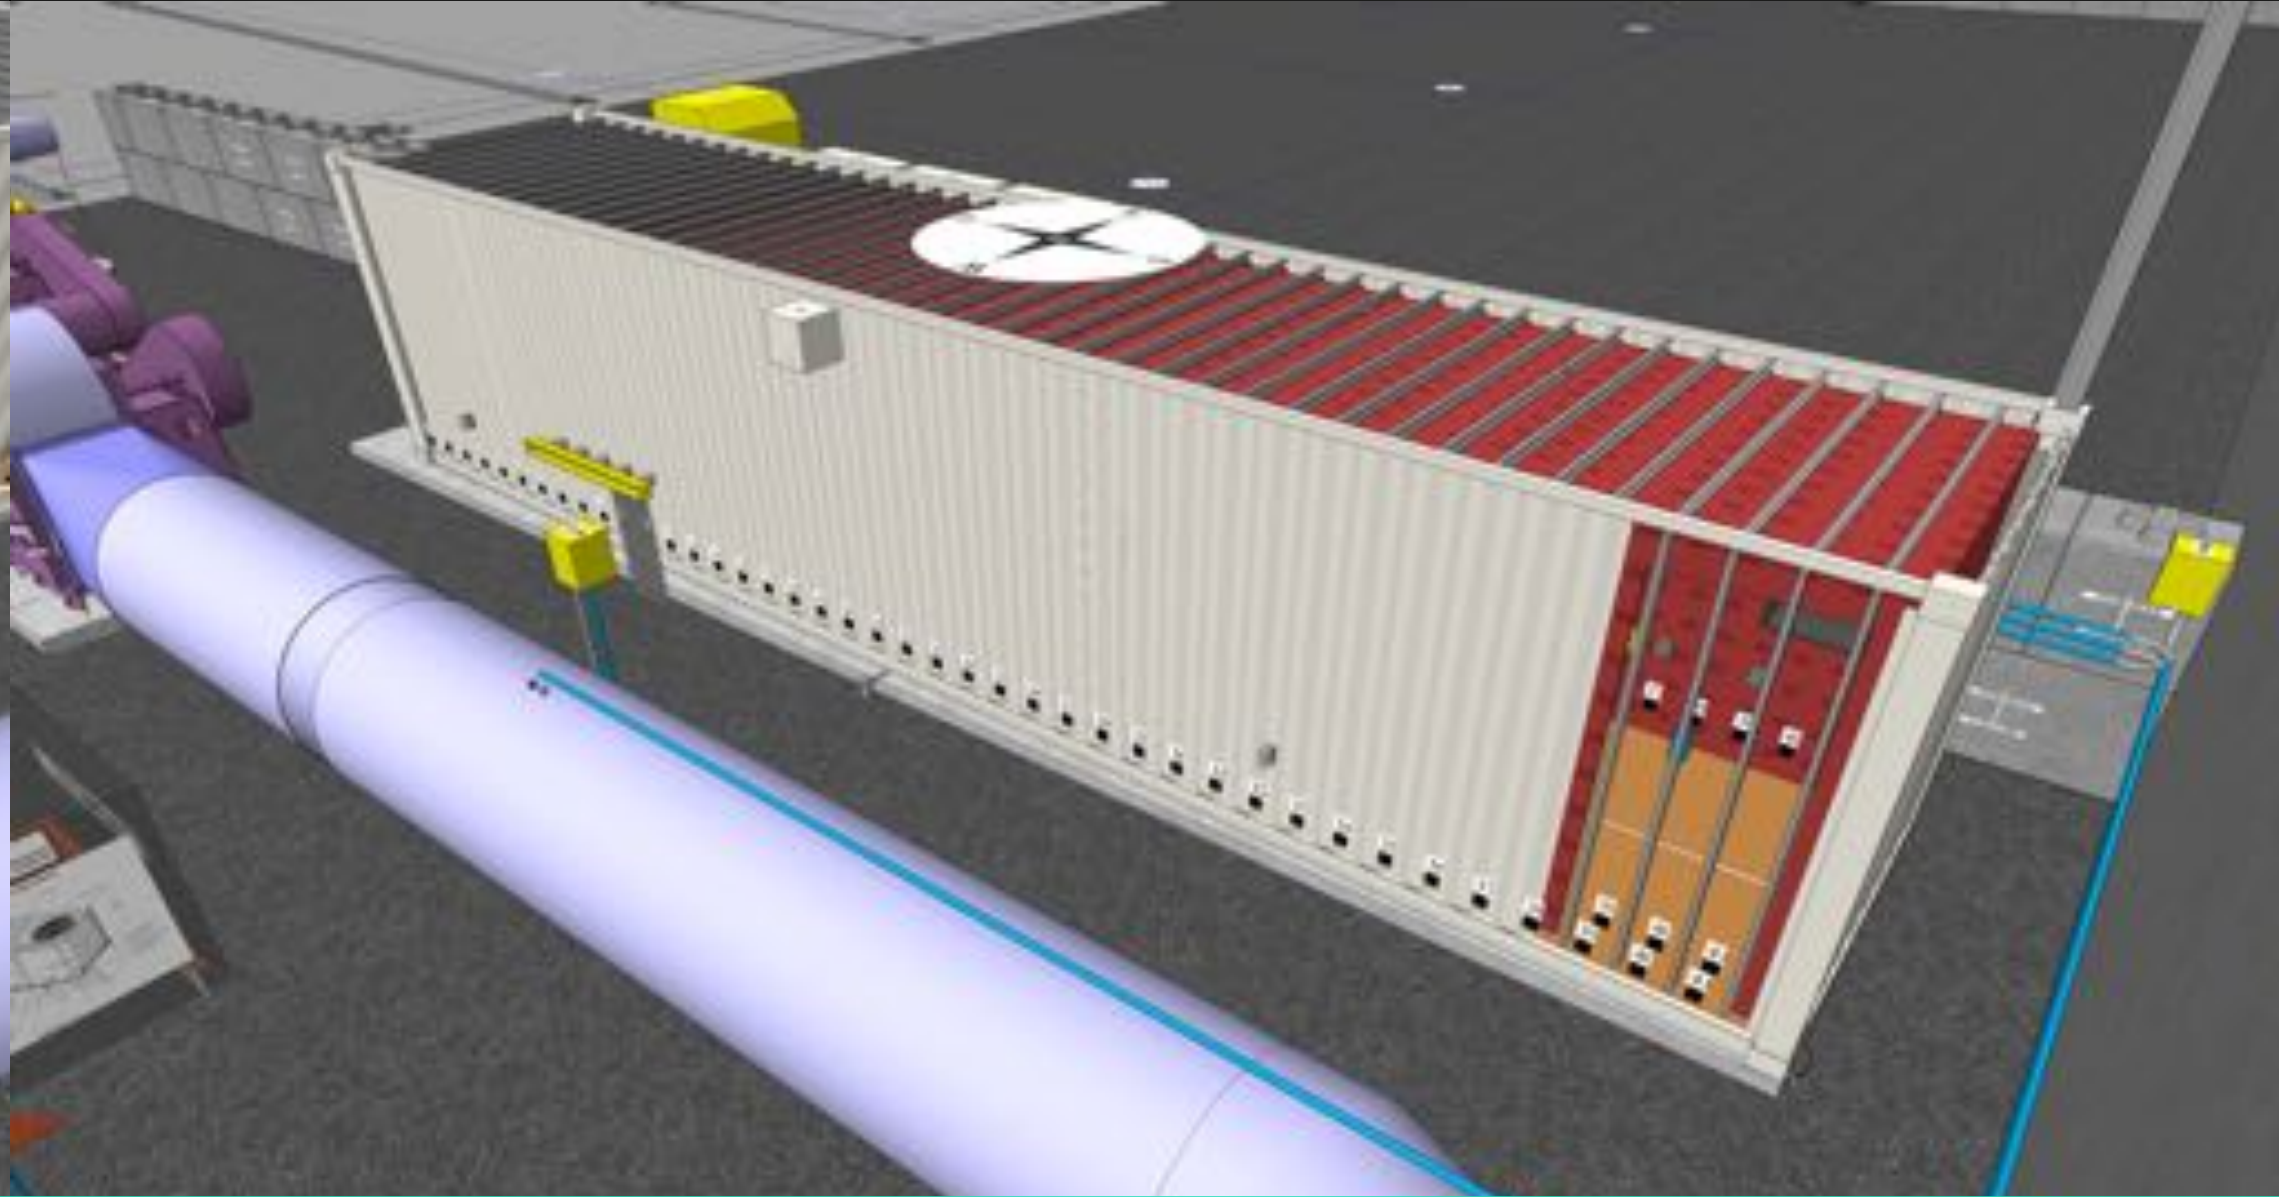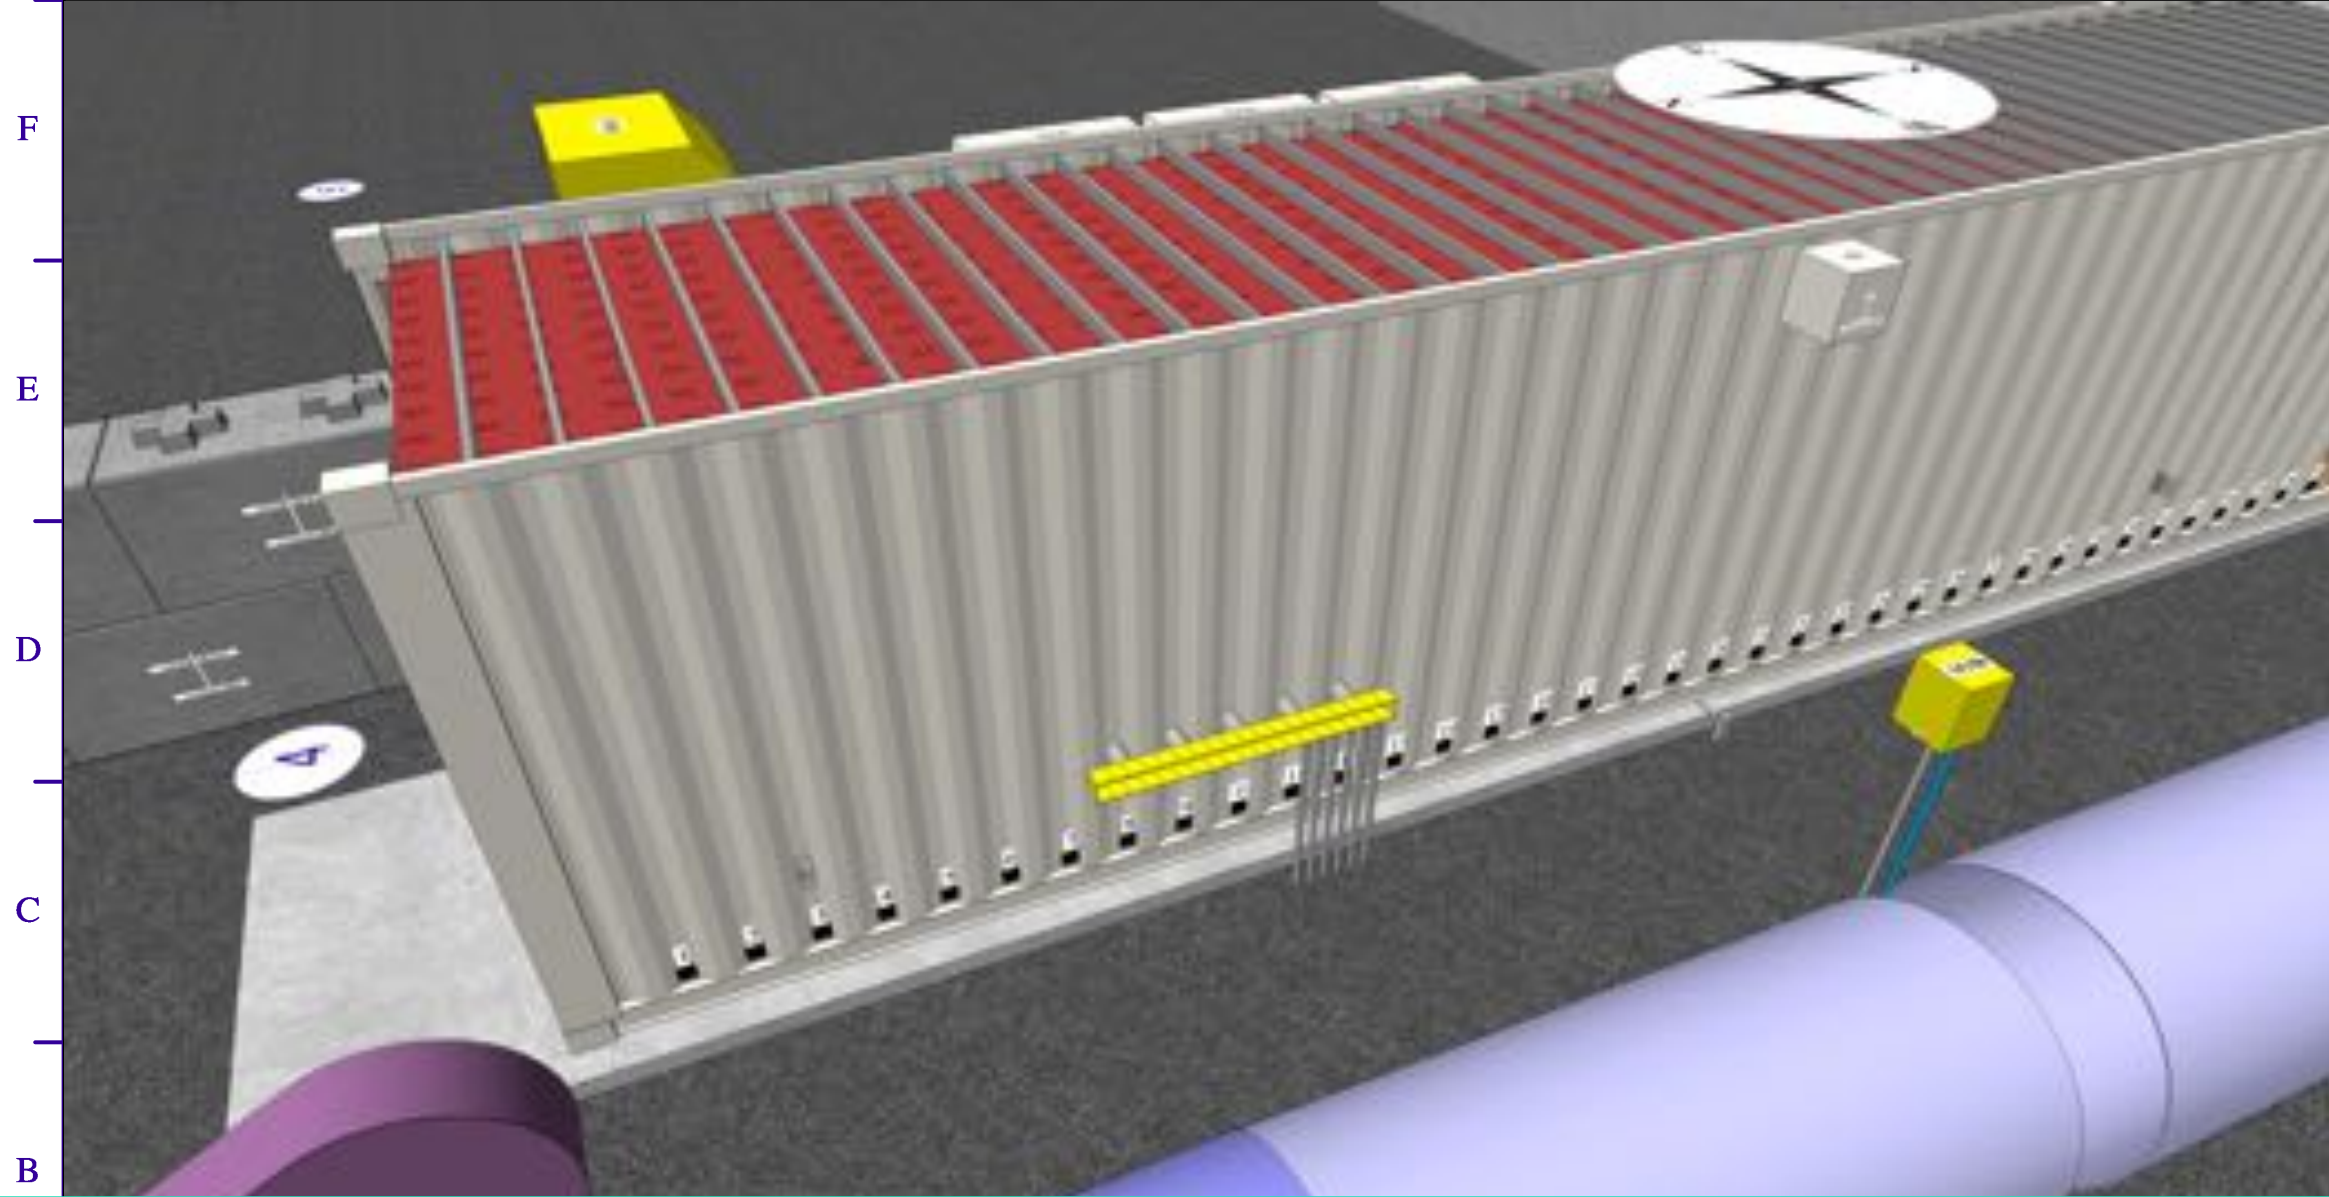
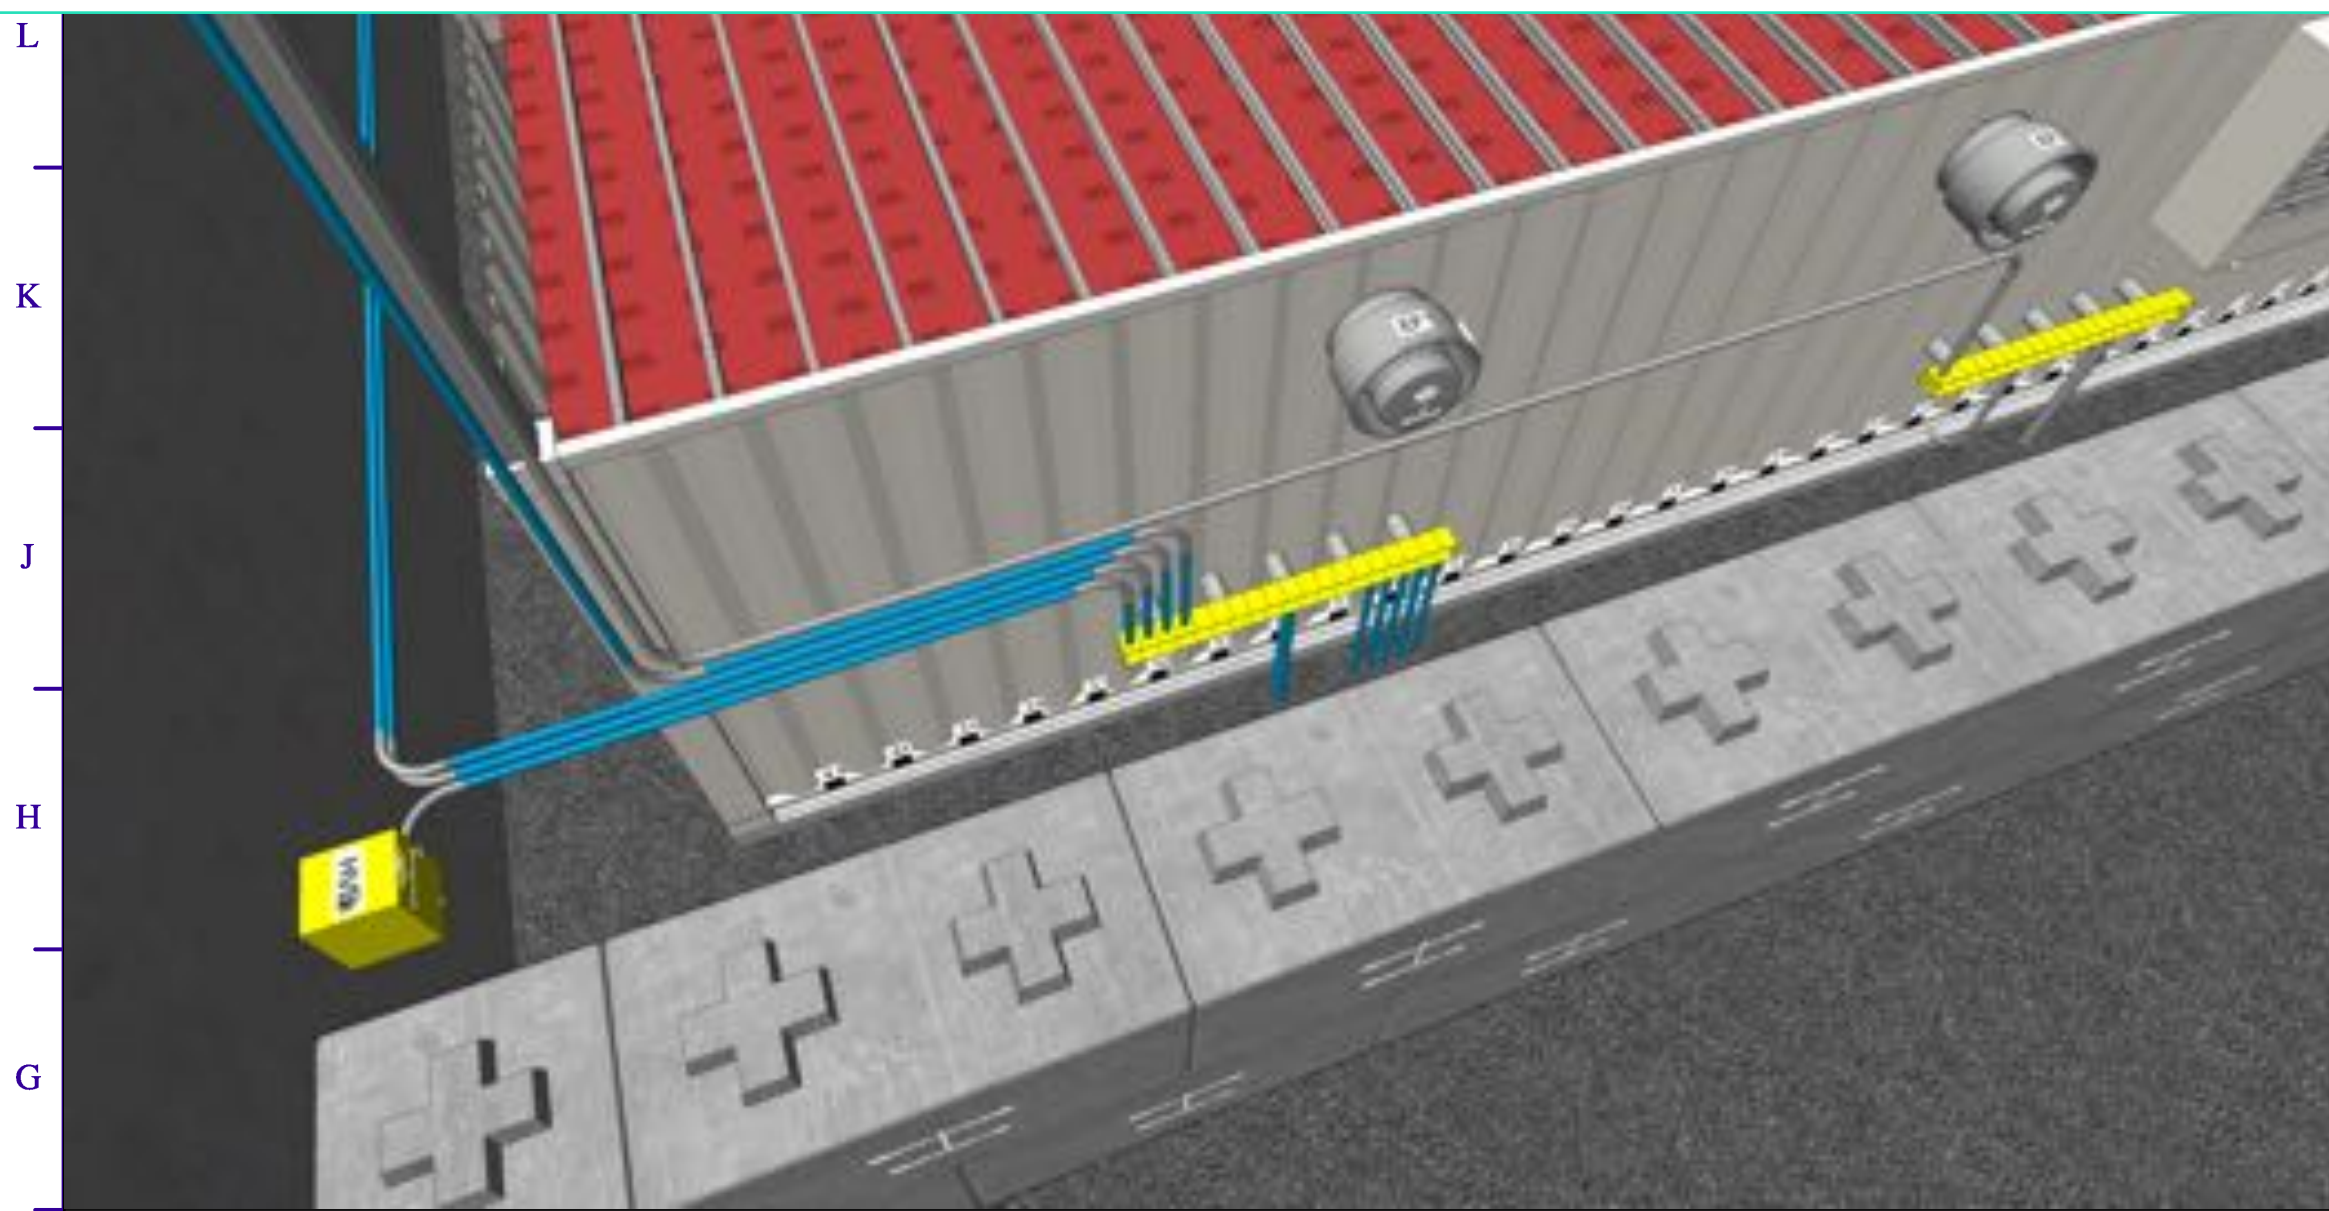


CITY OF PHOENIX 27th AVE TRANSFER STATION	Comment: 40FT CONTAINER AREA AROUND	Project No: GREEN MOUNTAIN TECHNOLOGIES 5350 McDonald Ave NE Bainbridge Island WA 98110		Designed By: JFG & MBB	Date: 2014.04.18
		Checked By: MBB & JFG	Revision: Revision	Reviewed By: MBB & JFG	Project ID: -
		Submitted By: GMT	Drawing Code: Cop ASP.vwx	CAD File Name: Cop ASP.vwx	No. 0000000
		Date: 2016, Oct 31 Time: 5:36:57 PM File name: CoPTAP Drawings CHK.vwx			Issue Notes: -



PROPRIETARY INFORMATION
 REVEALED IN AN
 UNAUTHORIZED MANNER
 WITHOUT THE WRITTEN
 PERMISSION OF GREEN
 MOUNTAIN TECHNOLOGIES

BIM Modeling

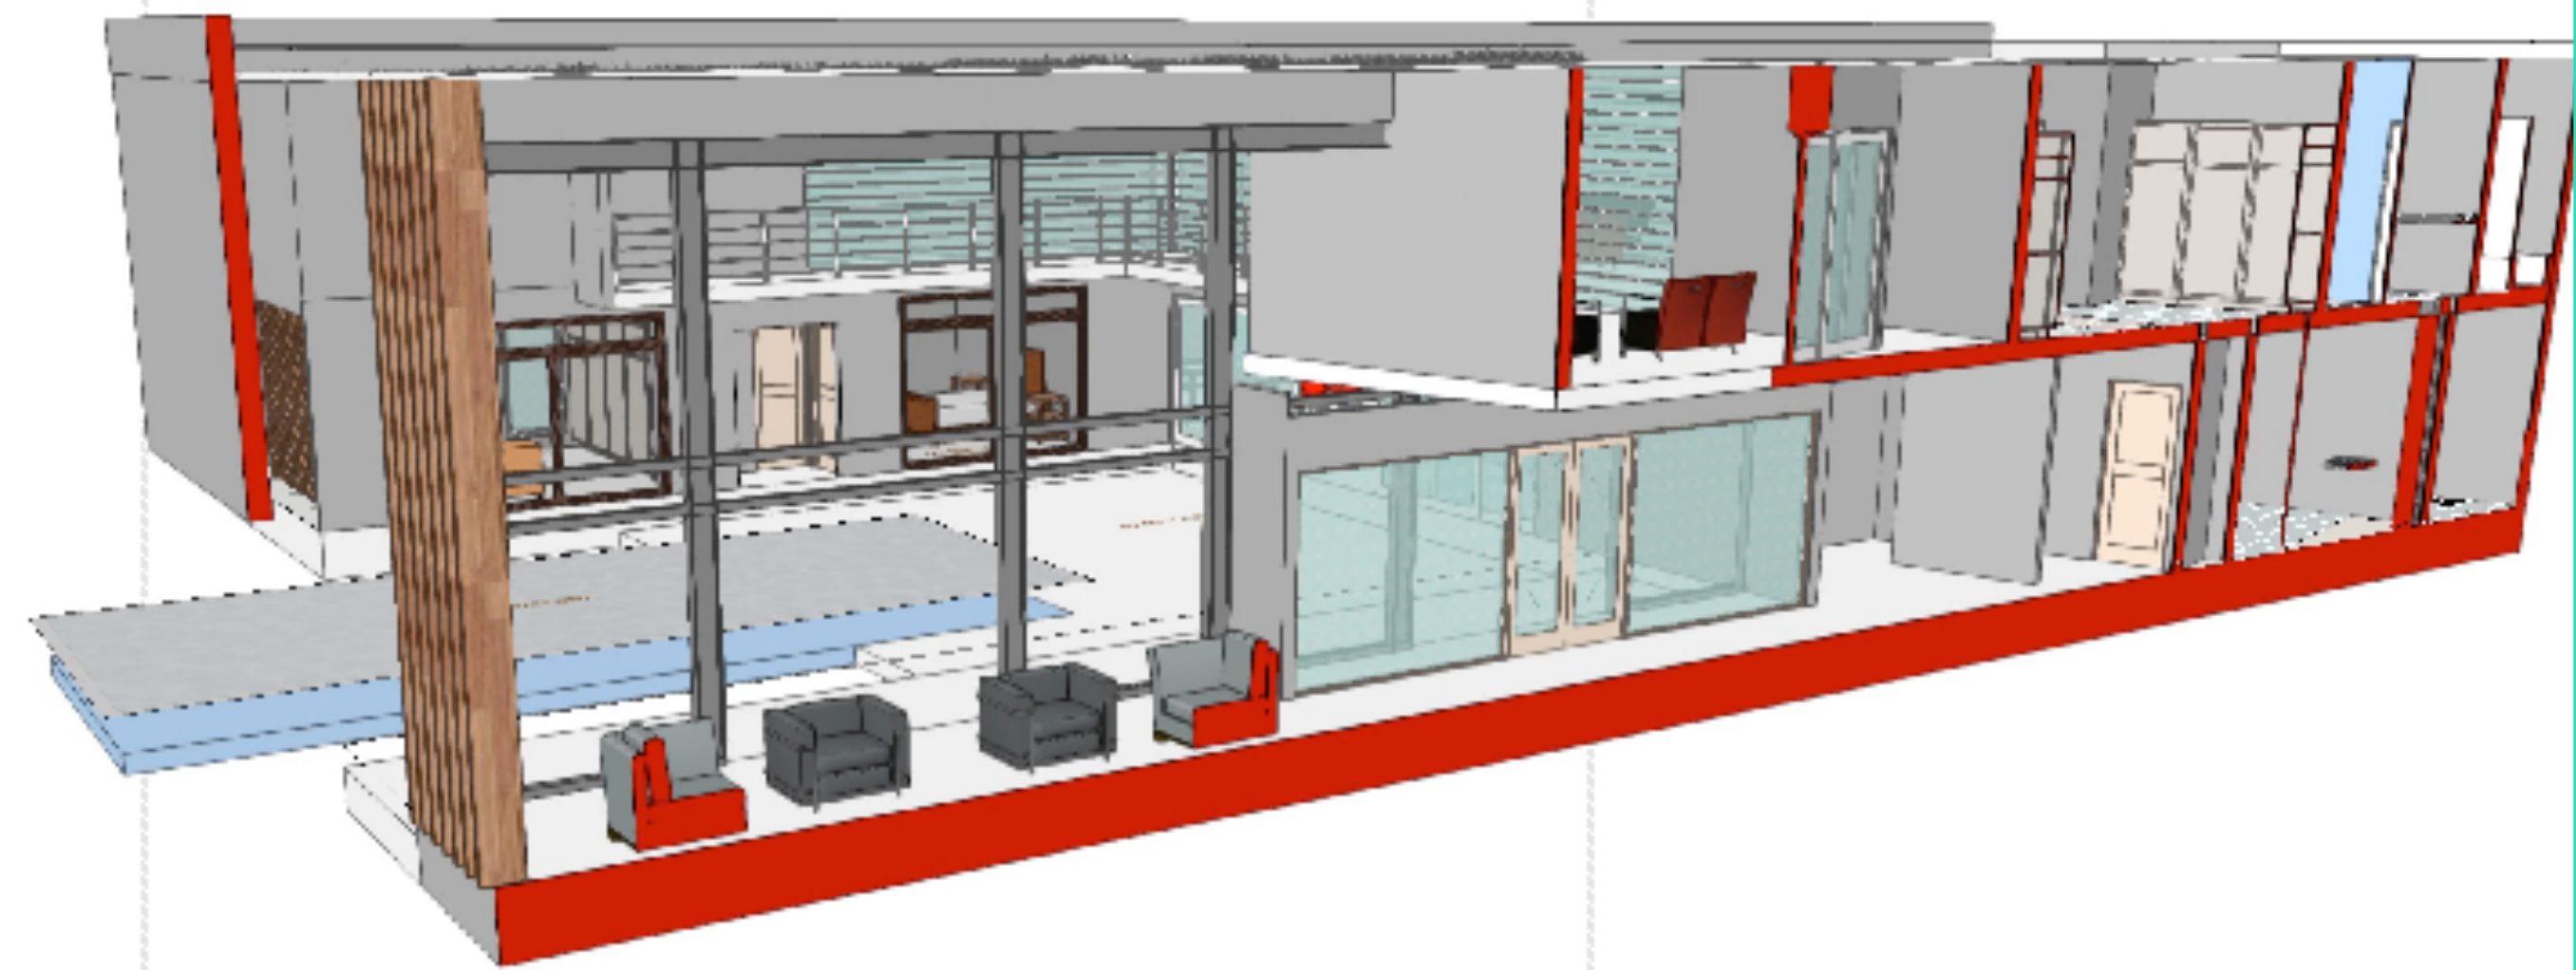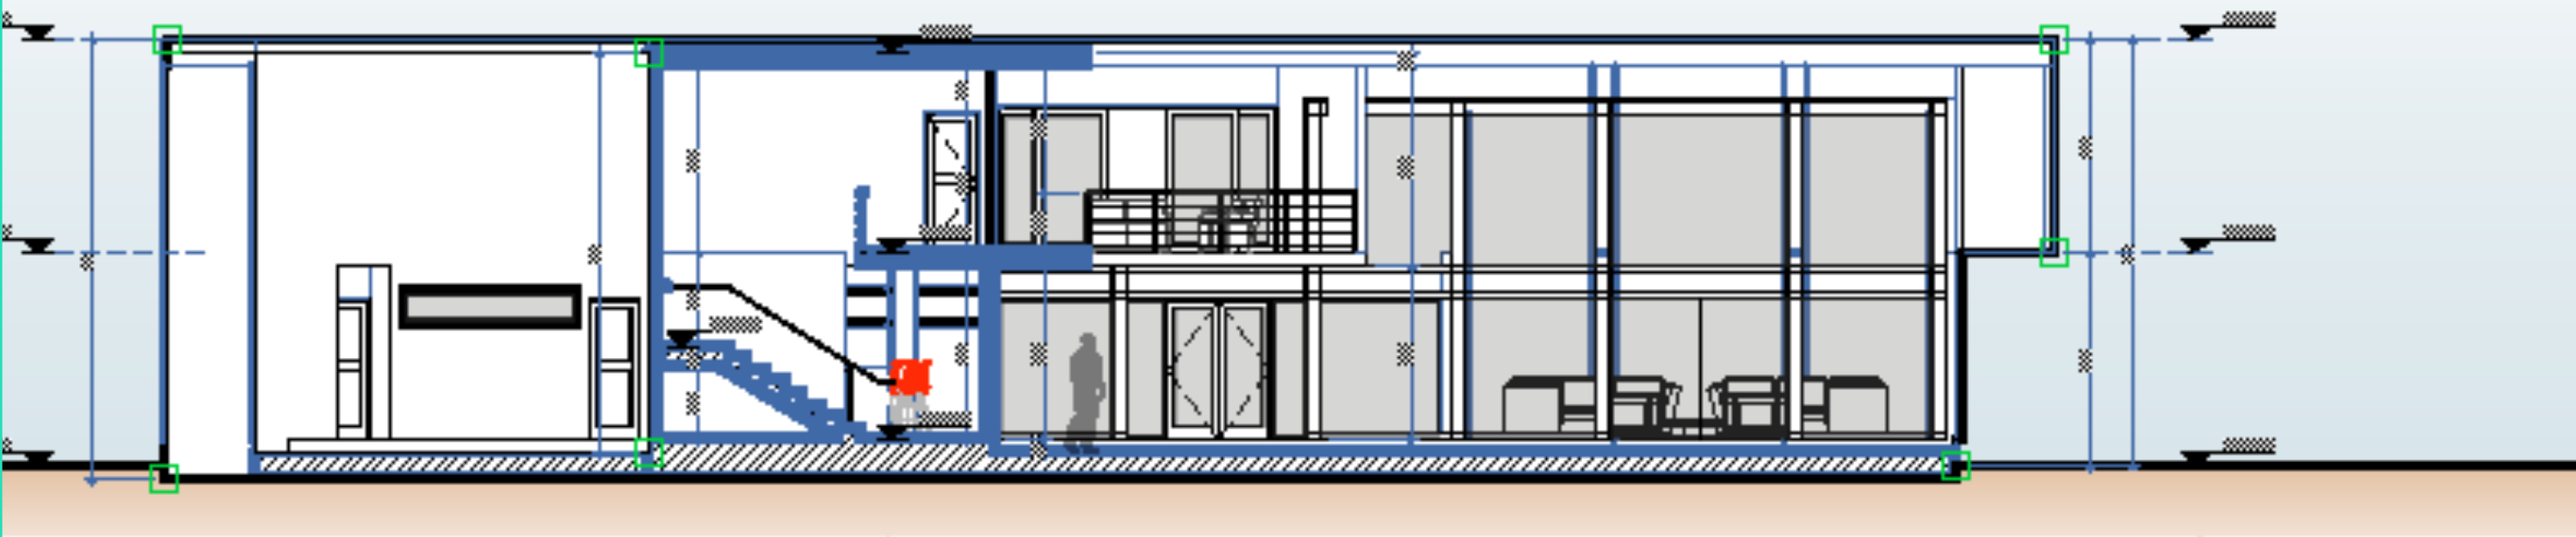

BIM Modeling



Diego Rodrigo Avila
Portfolio