



EXTERIOR PERSPECTIVE




FRONT ELEVATION

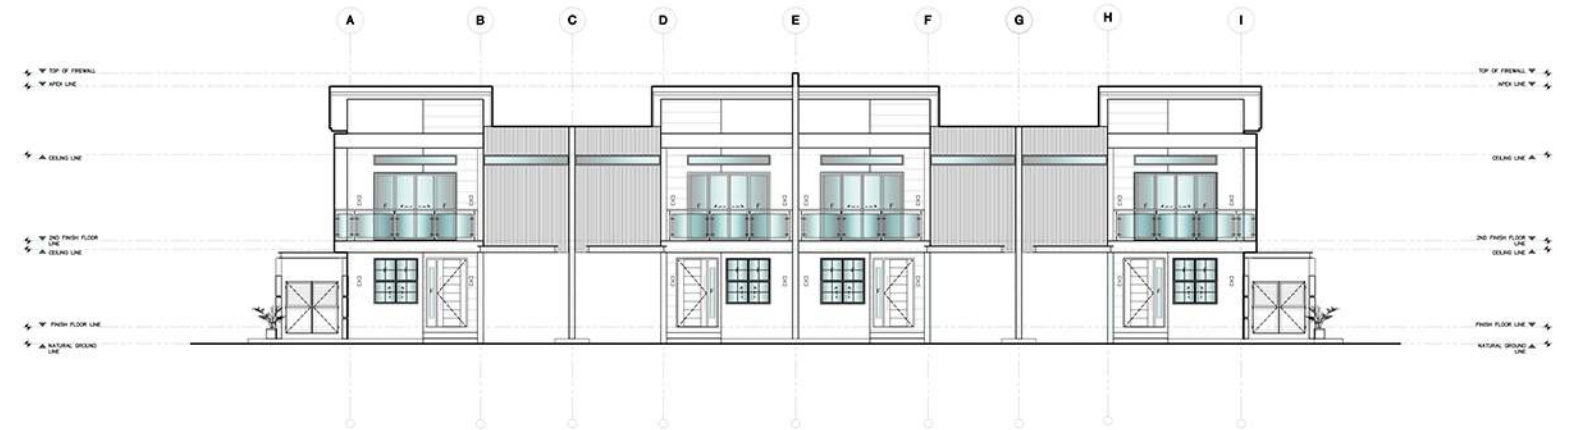


GROUND FLOOR PLAN

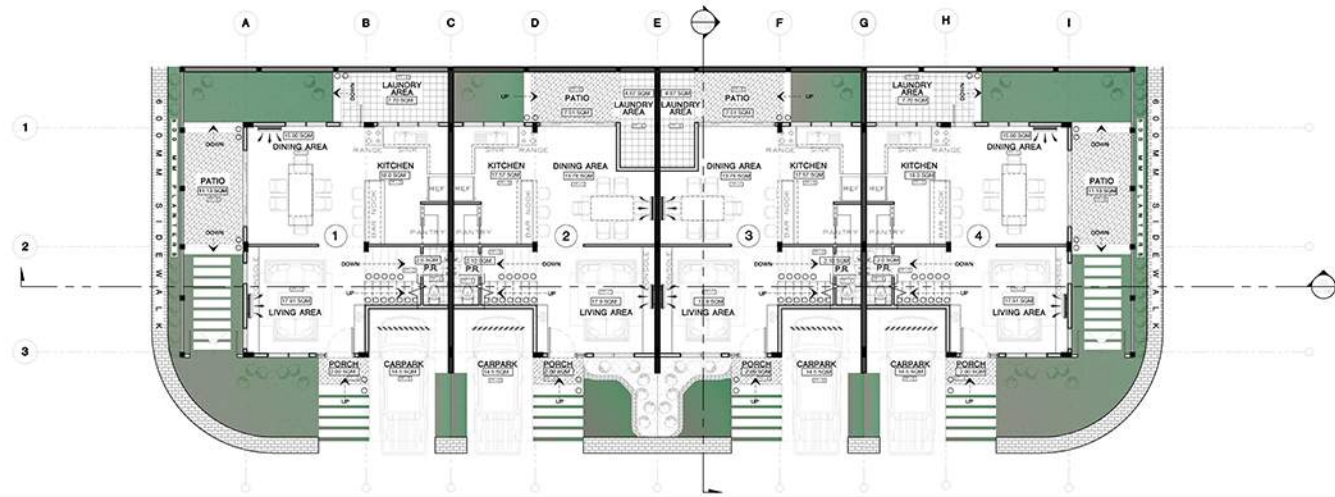


REAR ELEVATION

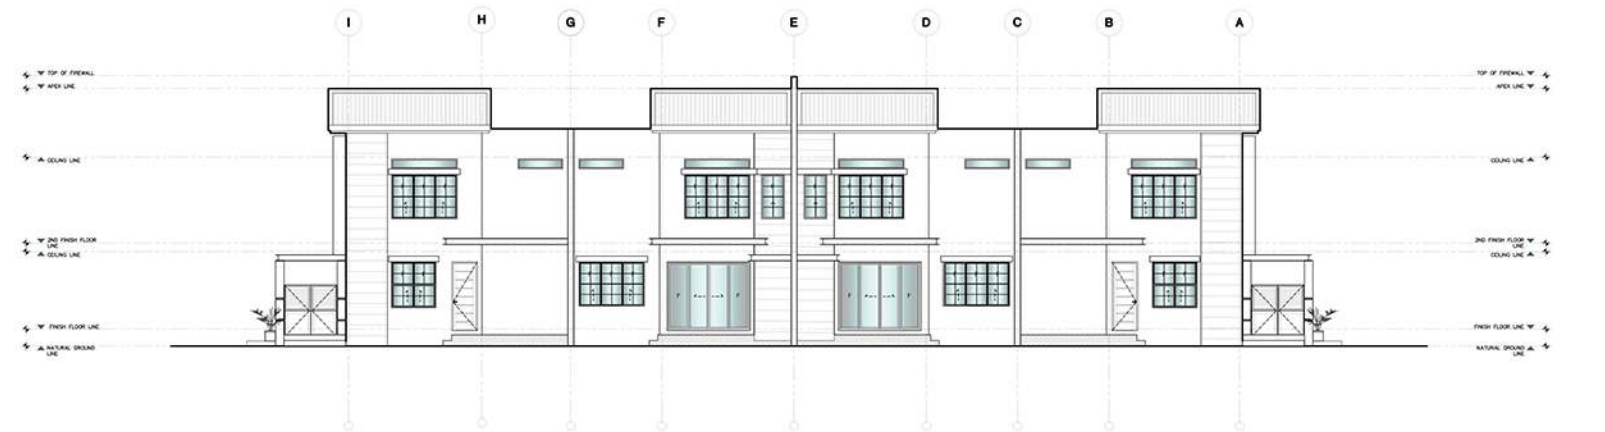

SECOND FLOOR PLAN

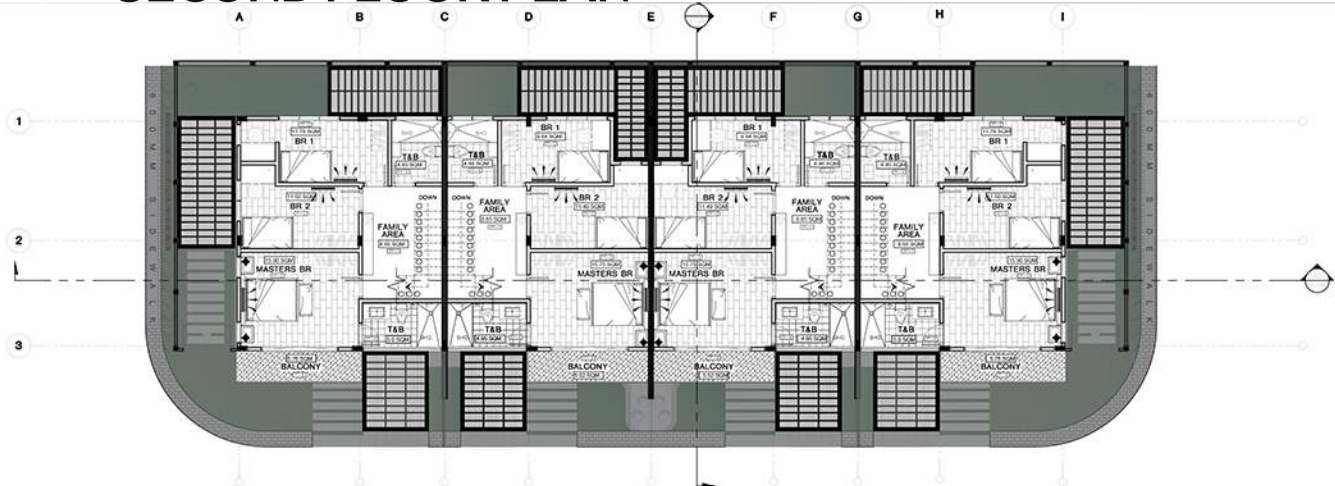

LONGITUDINAL SECTION

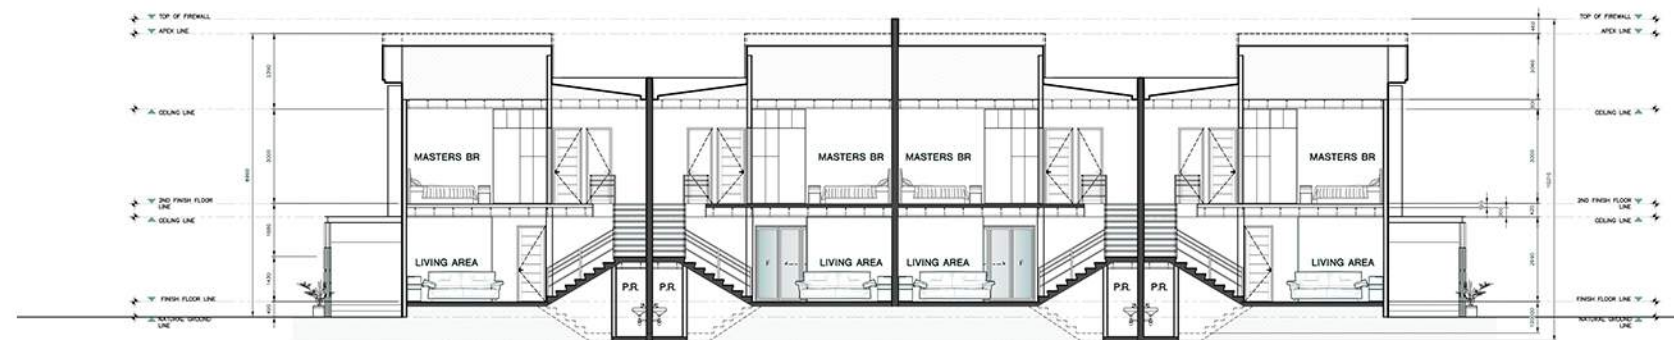

LIVING ROOM PESRP. 1




LIVING ROOM PESRP. 2



DINING AND KITCHEN AREA




MASTERS BEDROOM

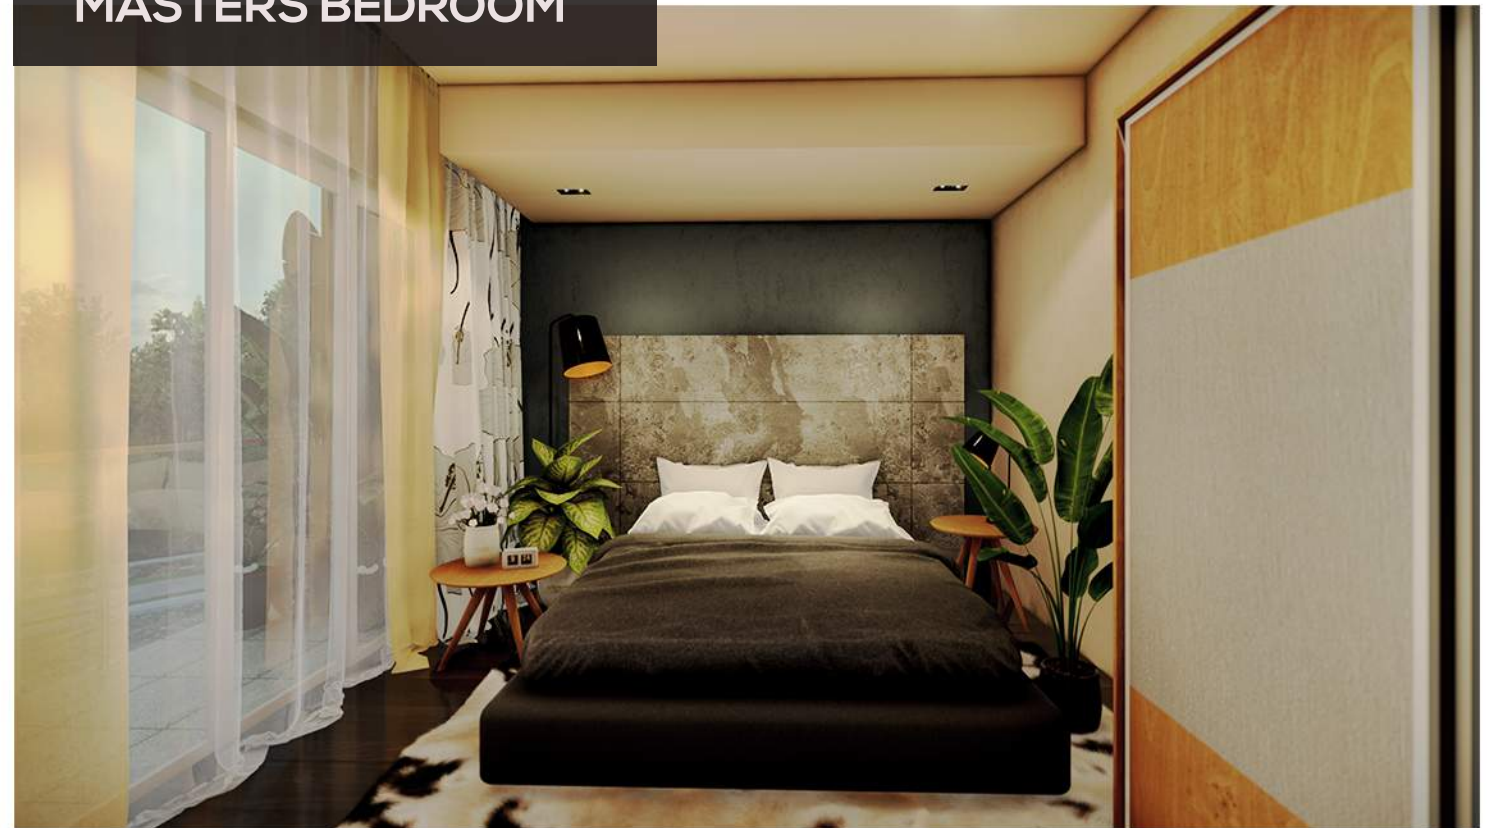


EXTERIOR PERSPECTIVE



FRONT ELEVATION

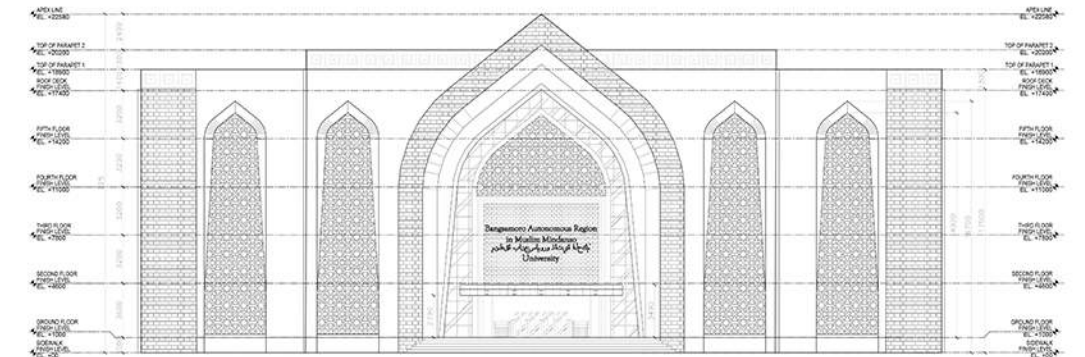


RIGHT ELEVATION

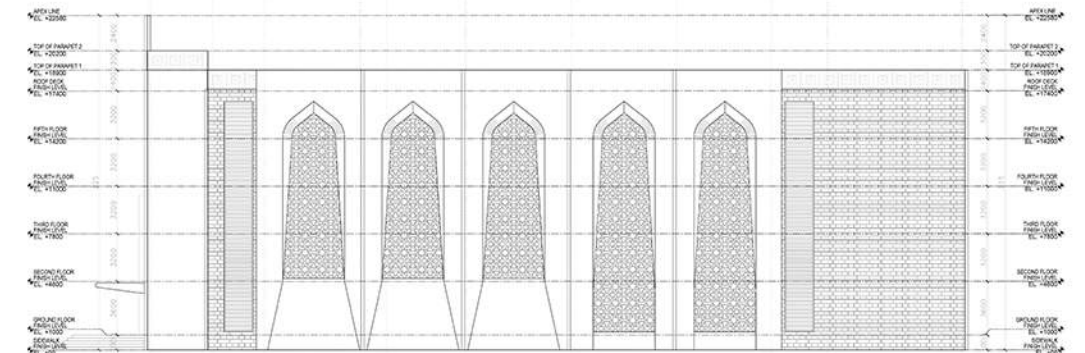


REAR ELEVATION




GROUND FLR.PLAN

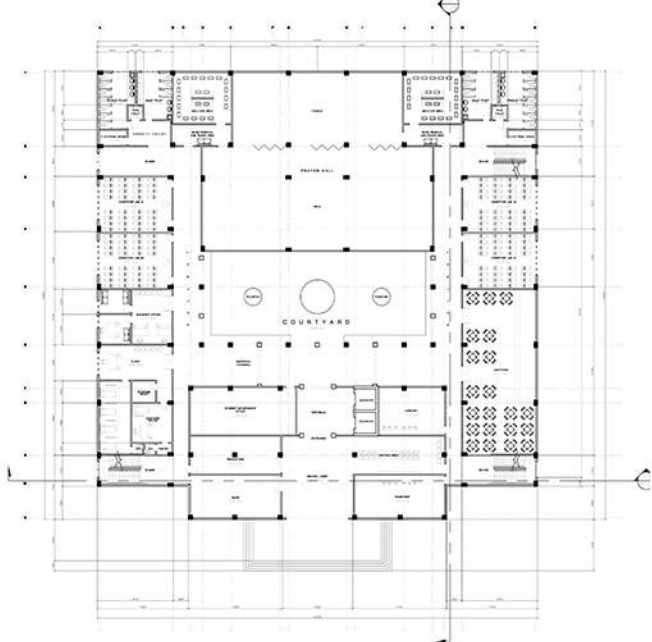


2ND-4TH FLR.PLAN

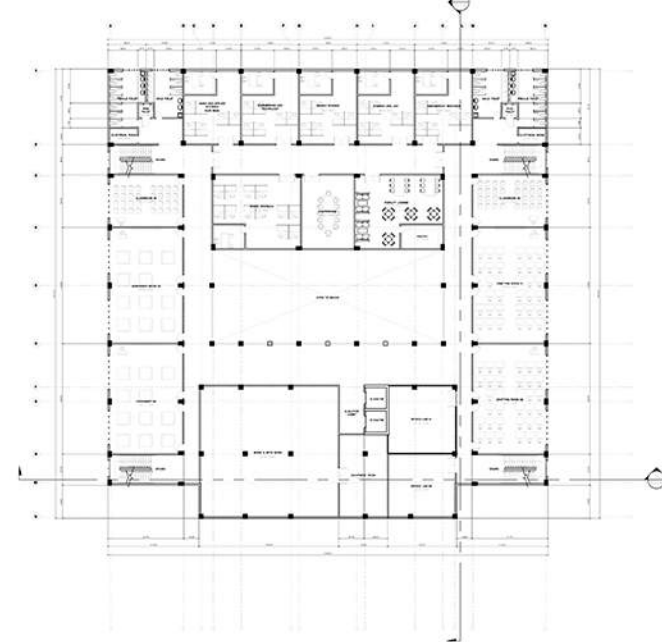

FIFTH FLR.PLAN

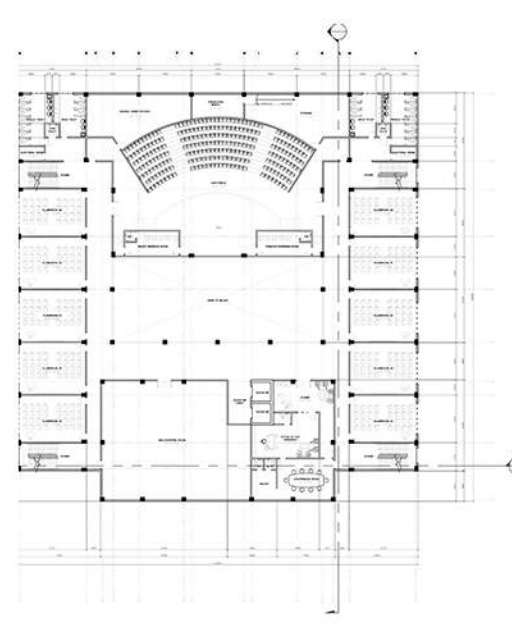

LONGITUDINAL SECTION

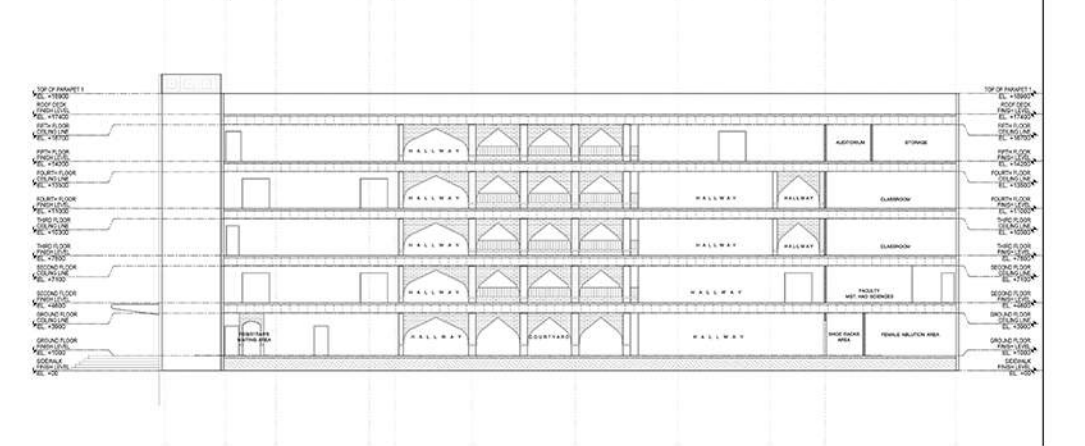

 **RC DESIGN STUDIO**
PLANNING + DESIGN
Cell. No.: (+63) 9565282655 Email Add: rjdcanque@gmail.com

A PROPOSED 5-STOREY ISLAMIC UNIVERSITY DESIGN CONCEPT


DESIGNED AND RENDERED BY: AR. RJ CANQUE

EXTERIOR PERSP. 1




EXTERIOR PERSP. 2

LOWER GROUND 1 FLR.PLAN

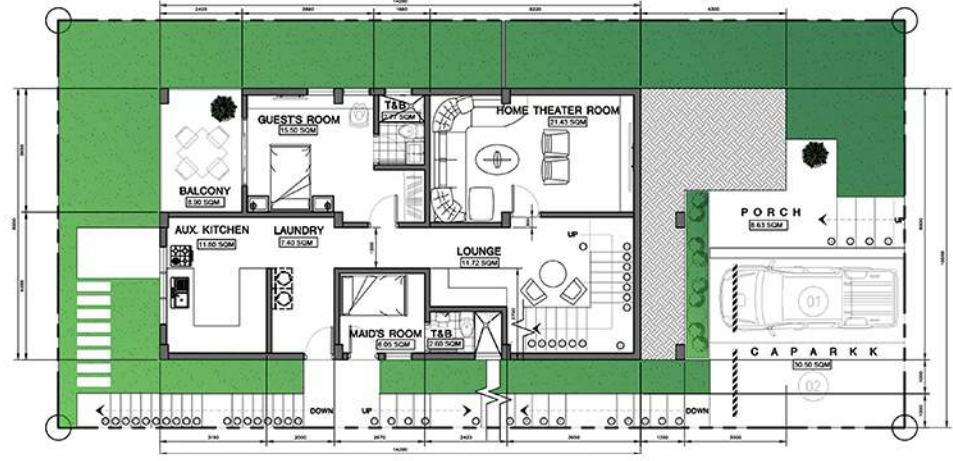


LOWER GROUND 2 FLR.PLAN

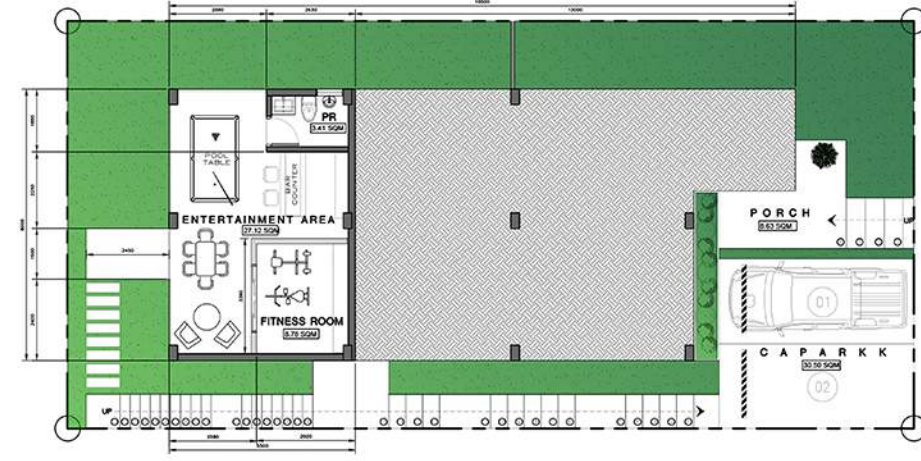

GROUND FLR.PLAN



SECOND FLR.PLAN

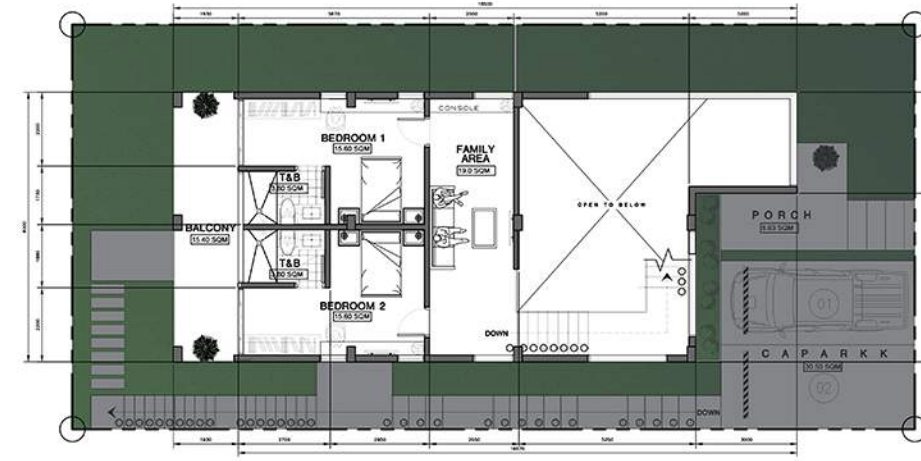

EXTERIOR PERSP. 3



RC DESIGN STUDIO
 PLANNING + DESIGN
 Cell. No.: (+63) 9565282655 Email Add: rjdoanque@gmail.com

A PROPOSED 2-STOREY RESIDENTIAL
DESIGN CONCEPT
 DESIGNED AND RENDERED BY: AR. RJ CANQUE

EXTERIOR PERSP. 1




INTERIOR PERSPECTIVE




EXTERIOR PERSP. 2




GROUND FLOOR PLAN

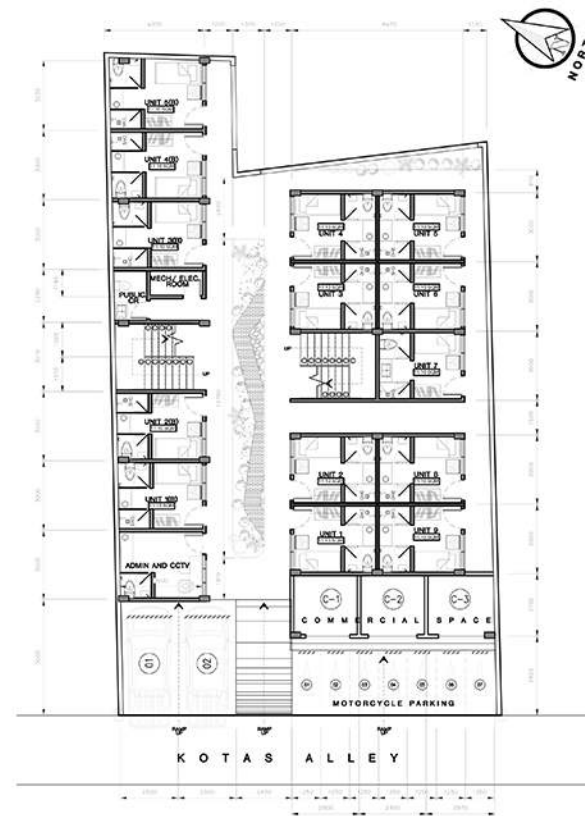

SECOND FLOOR PLAN

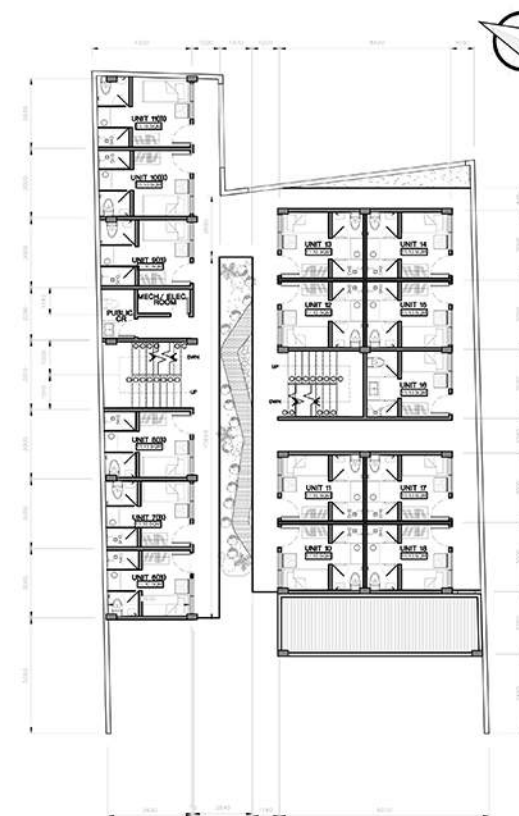


THIRD FLOOR PLAN

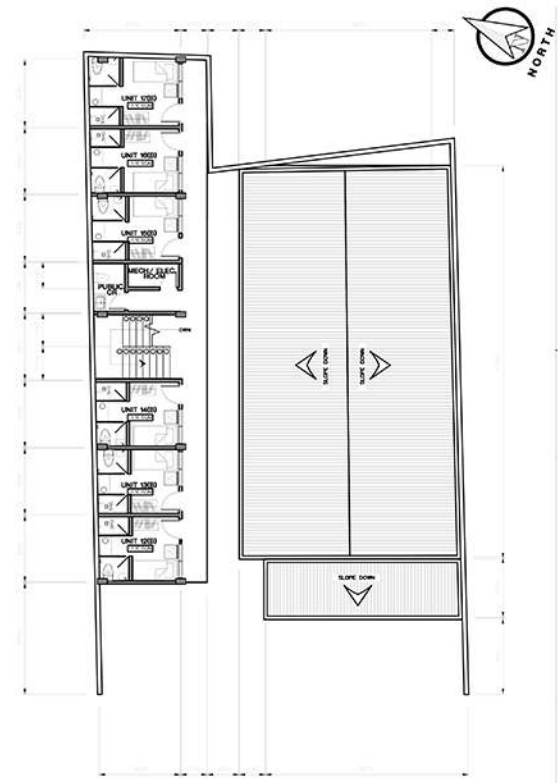



EXTERIOR PERSPECTIVE 1

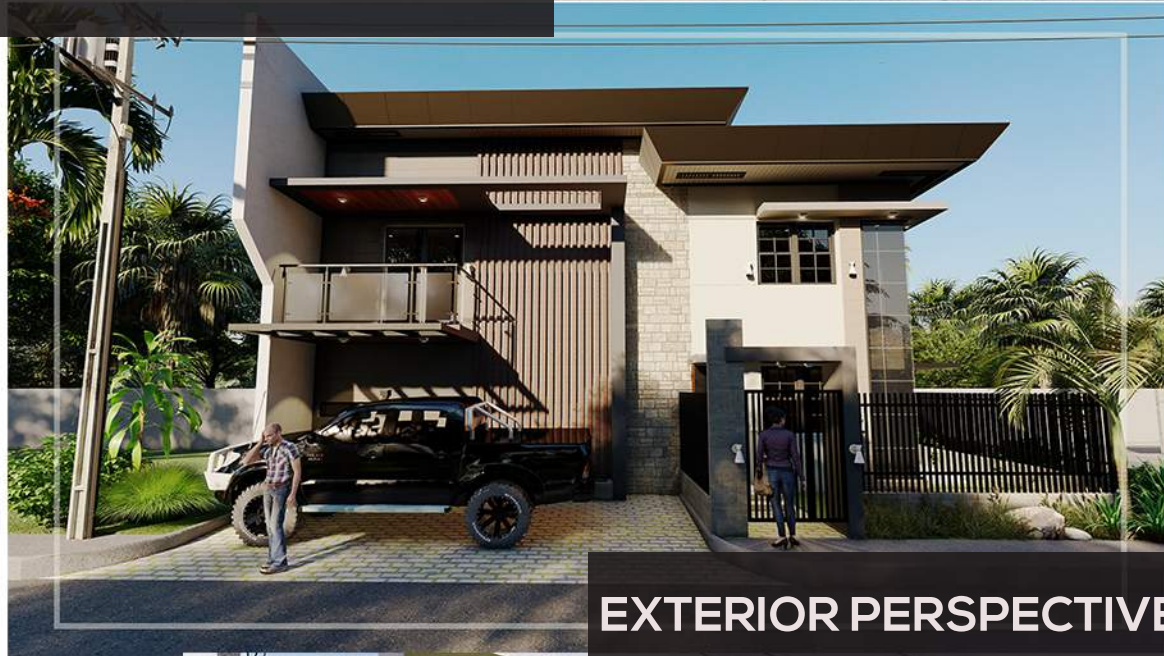


EXTERIOR PERSPECTIVE 2




EXTERIOR PERSPECTIVE 3

GROUND FLOOR PLAN

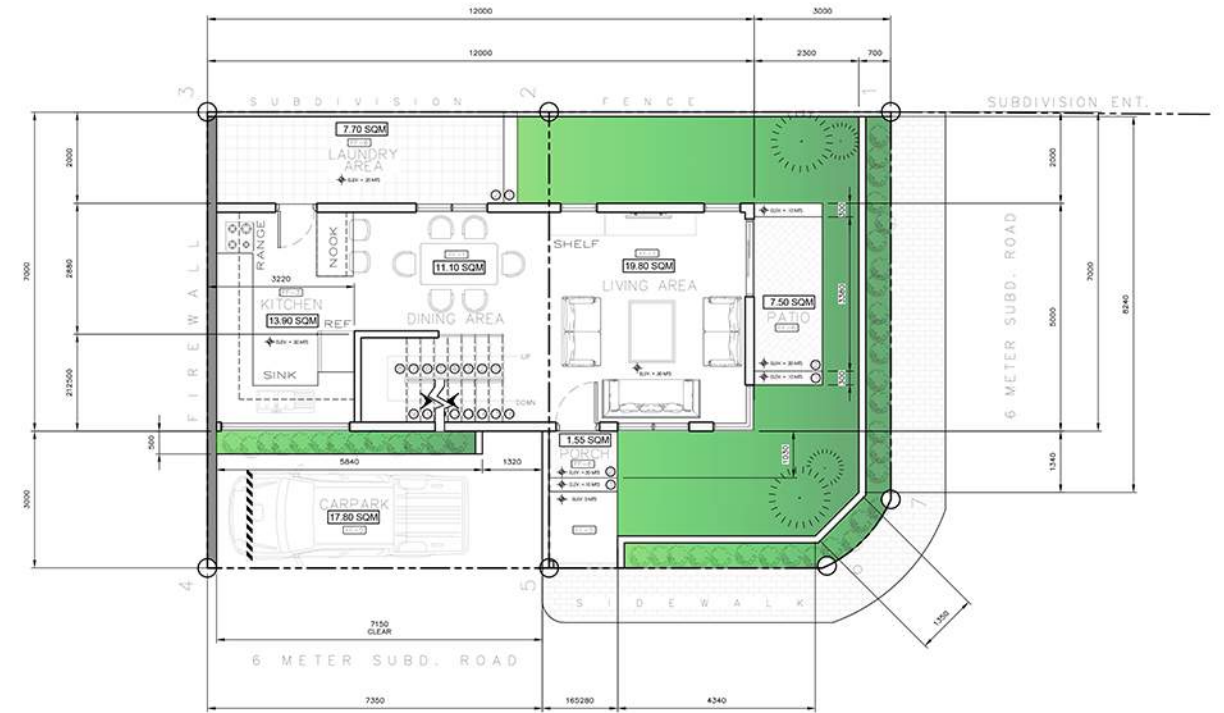

SECOND FLOOR PLAN

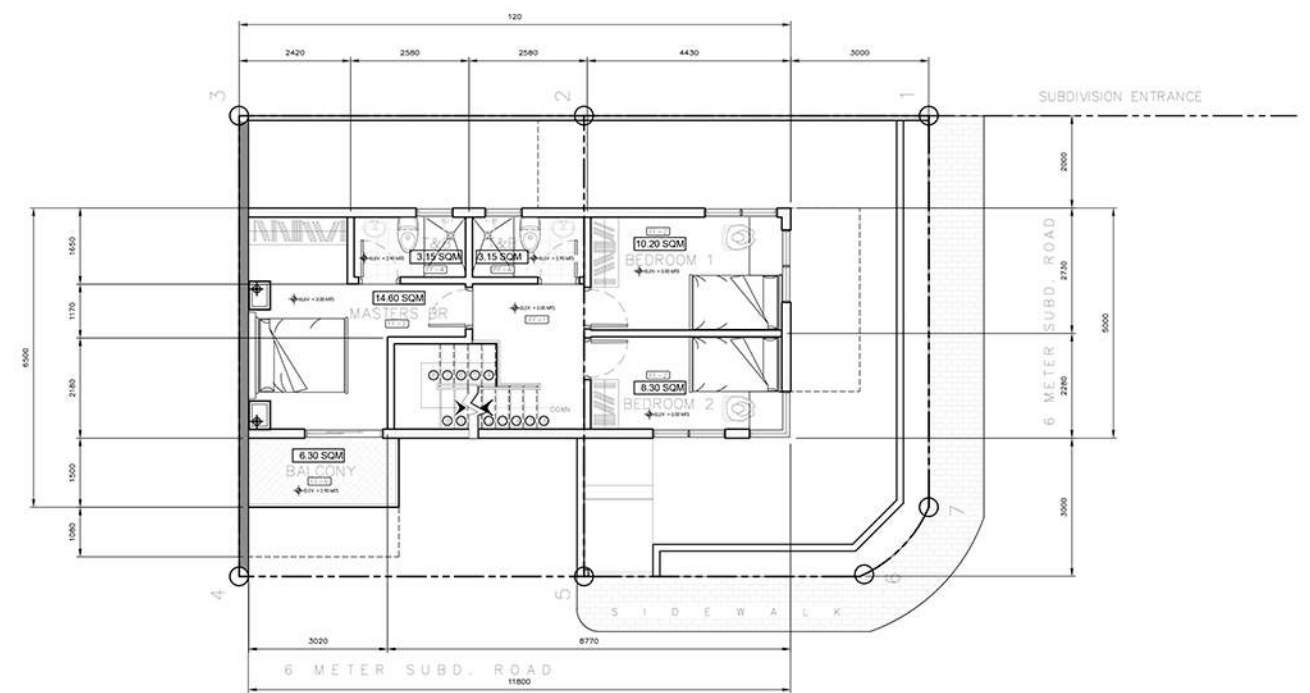

RC DESIGN STUDIO
 PLANNING + DESIGN
 Cell. No.: (+63) 9565282655 Email Add: rjdoanque@gmail.com

A PROPOSED 2-STOREY RESIDENTIAL DESIGN CONCEPT
 DESIGNED AND RENDERED BY: AR. RJ CANQUE

Contemporary Asian Architecture

This is a design inspired from Contemporary Asian Architecture .
A design made to depict a sense of home especially to the asian culture with each material available locally that also provides affordable and aesthetic living.



AREZO

Canque, Rachelle Julia



HOTEL LOBBY PERSPECTIVE



EXTERIOR PERSPECTIVE 1



COFFEESHOP PERSPECTIVE 1



POOL AREA



COFFEESHOP PERSPECTIVE 2



EXTERIOR PERSPECTIVE 2