



Floor Plan

Floor Plan

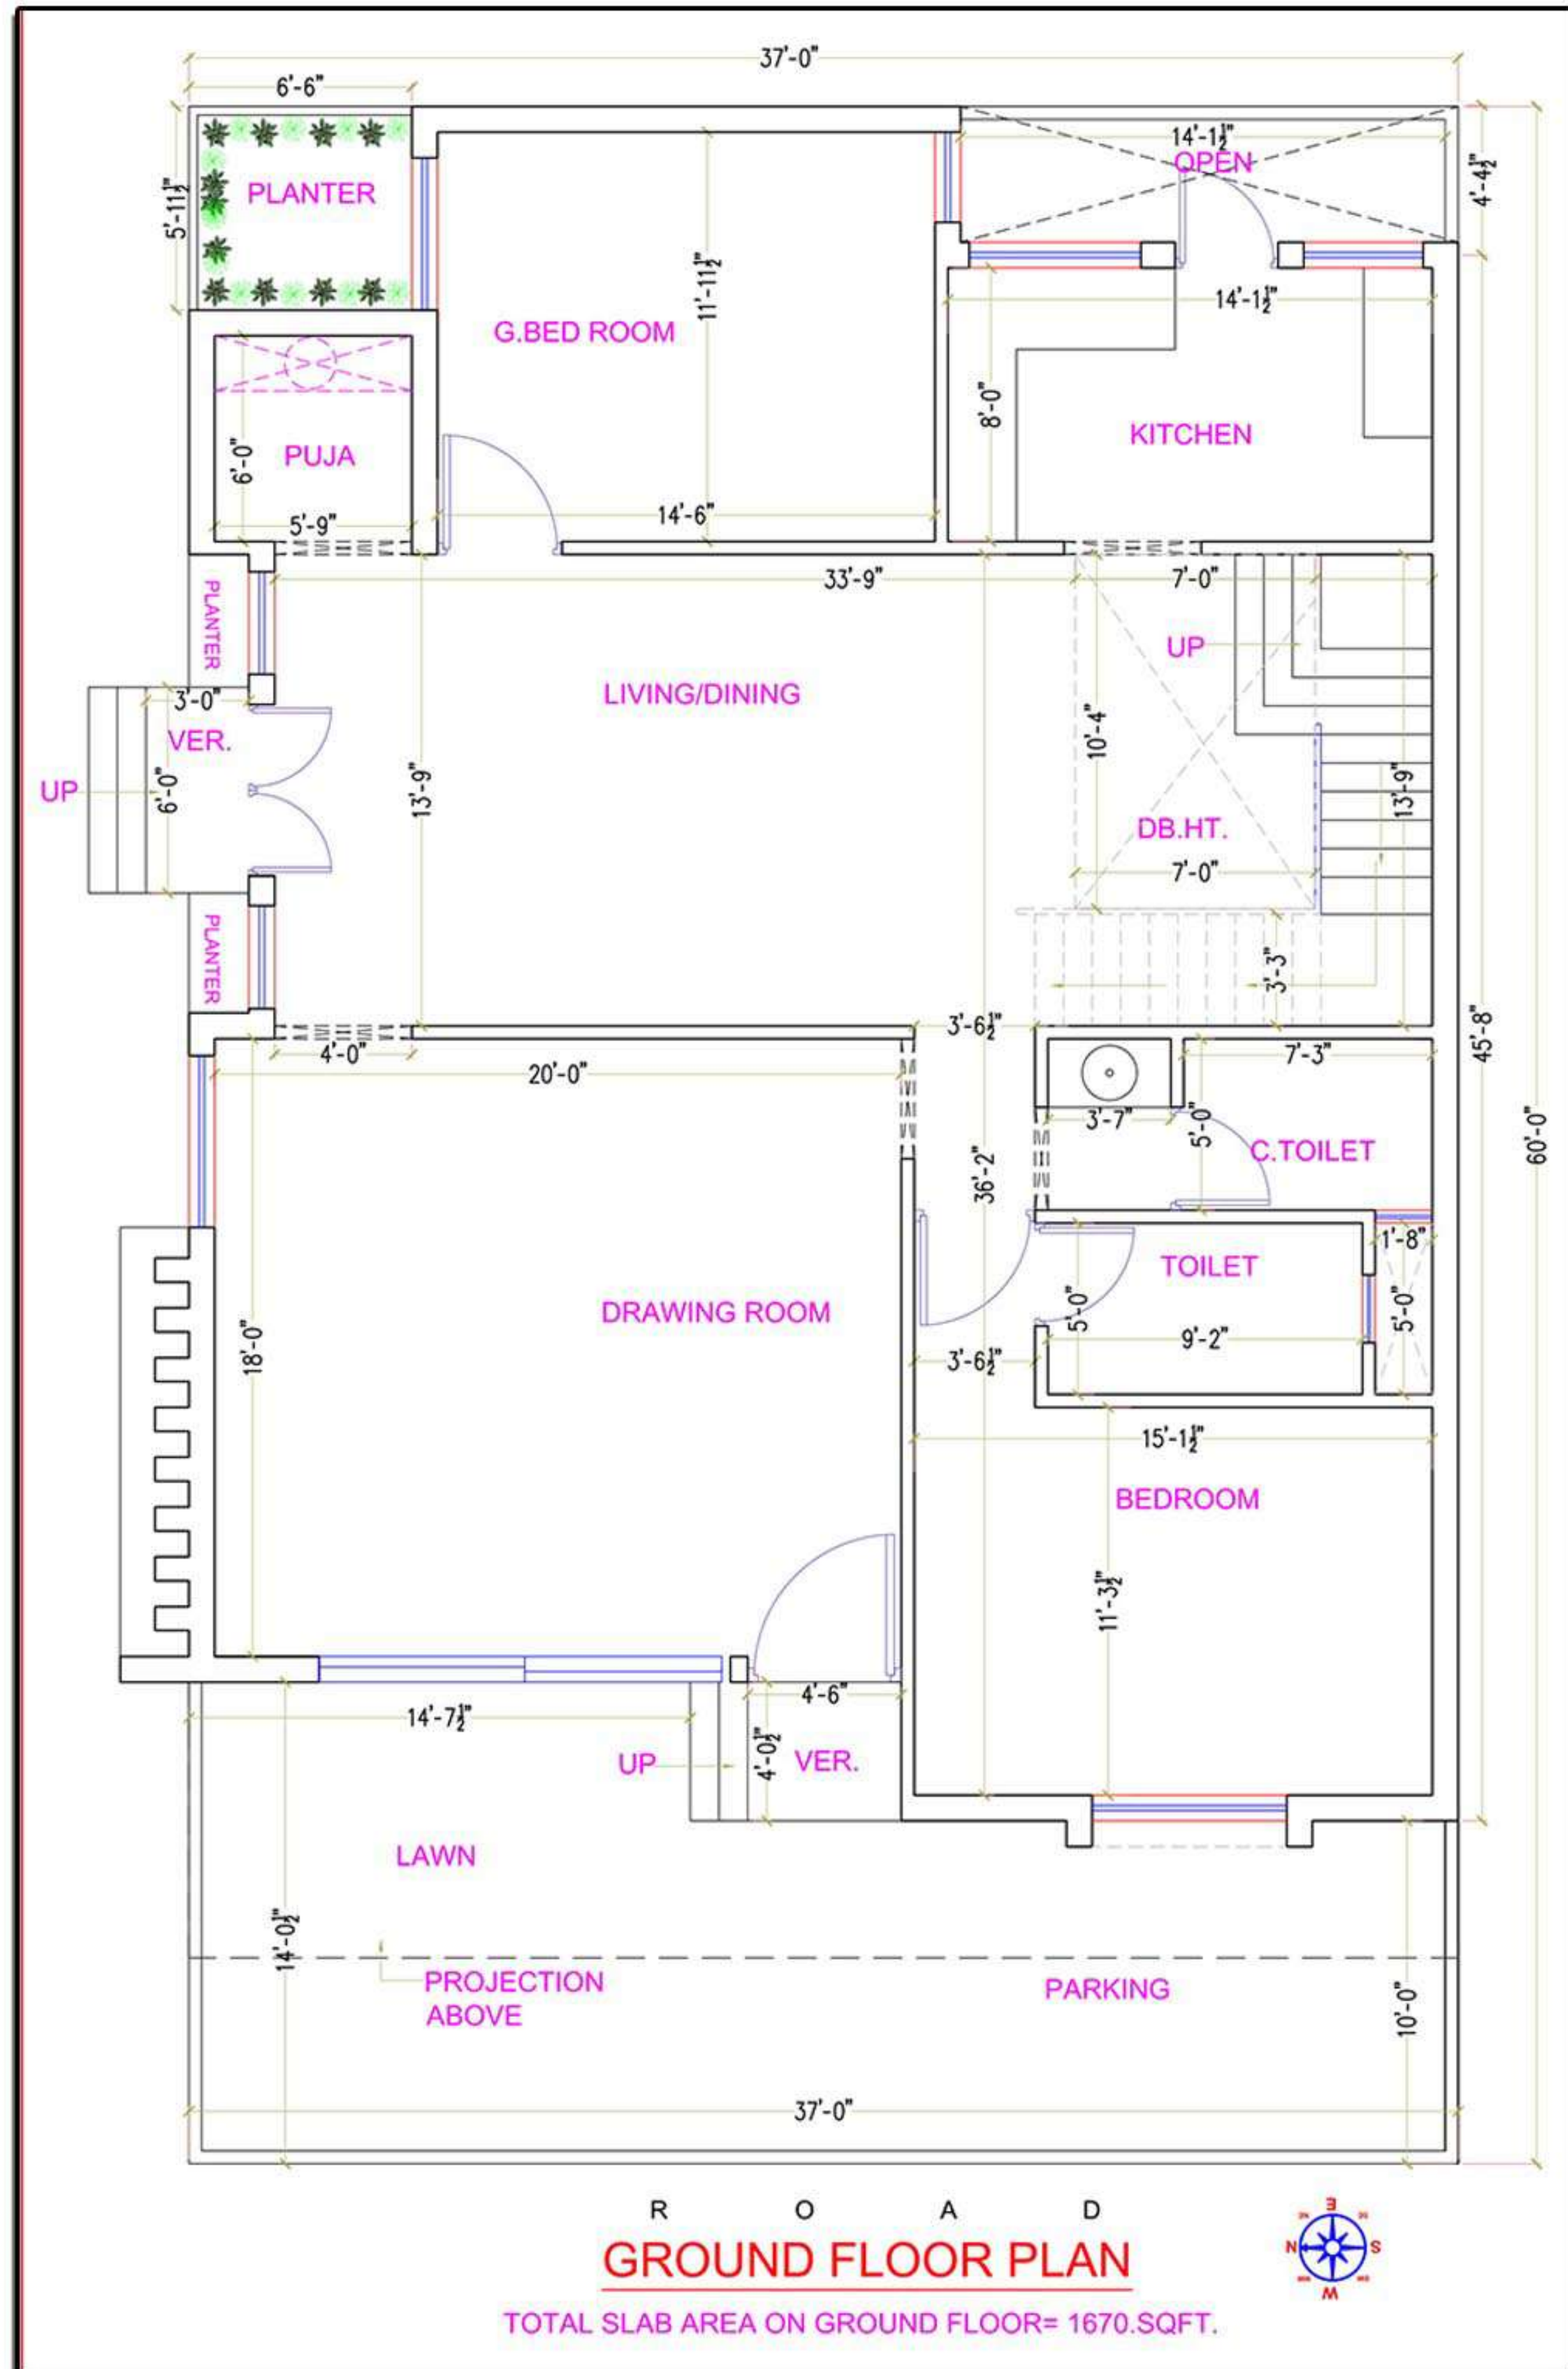


Ground Floor

First Floor

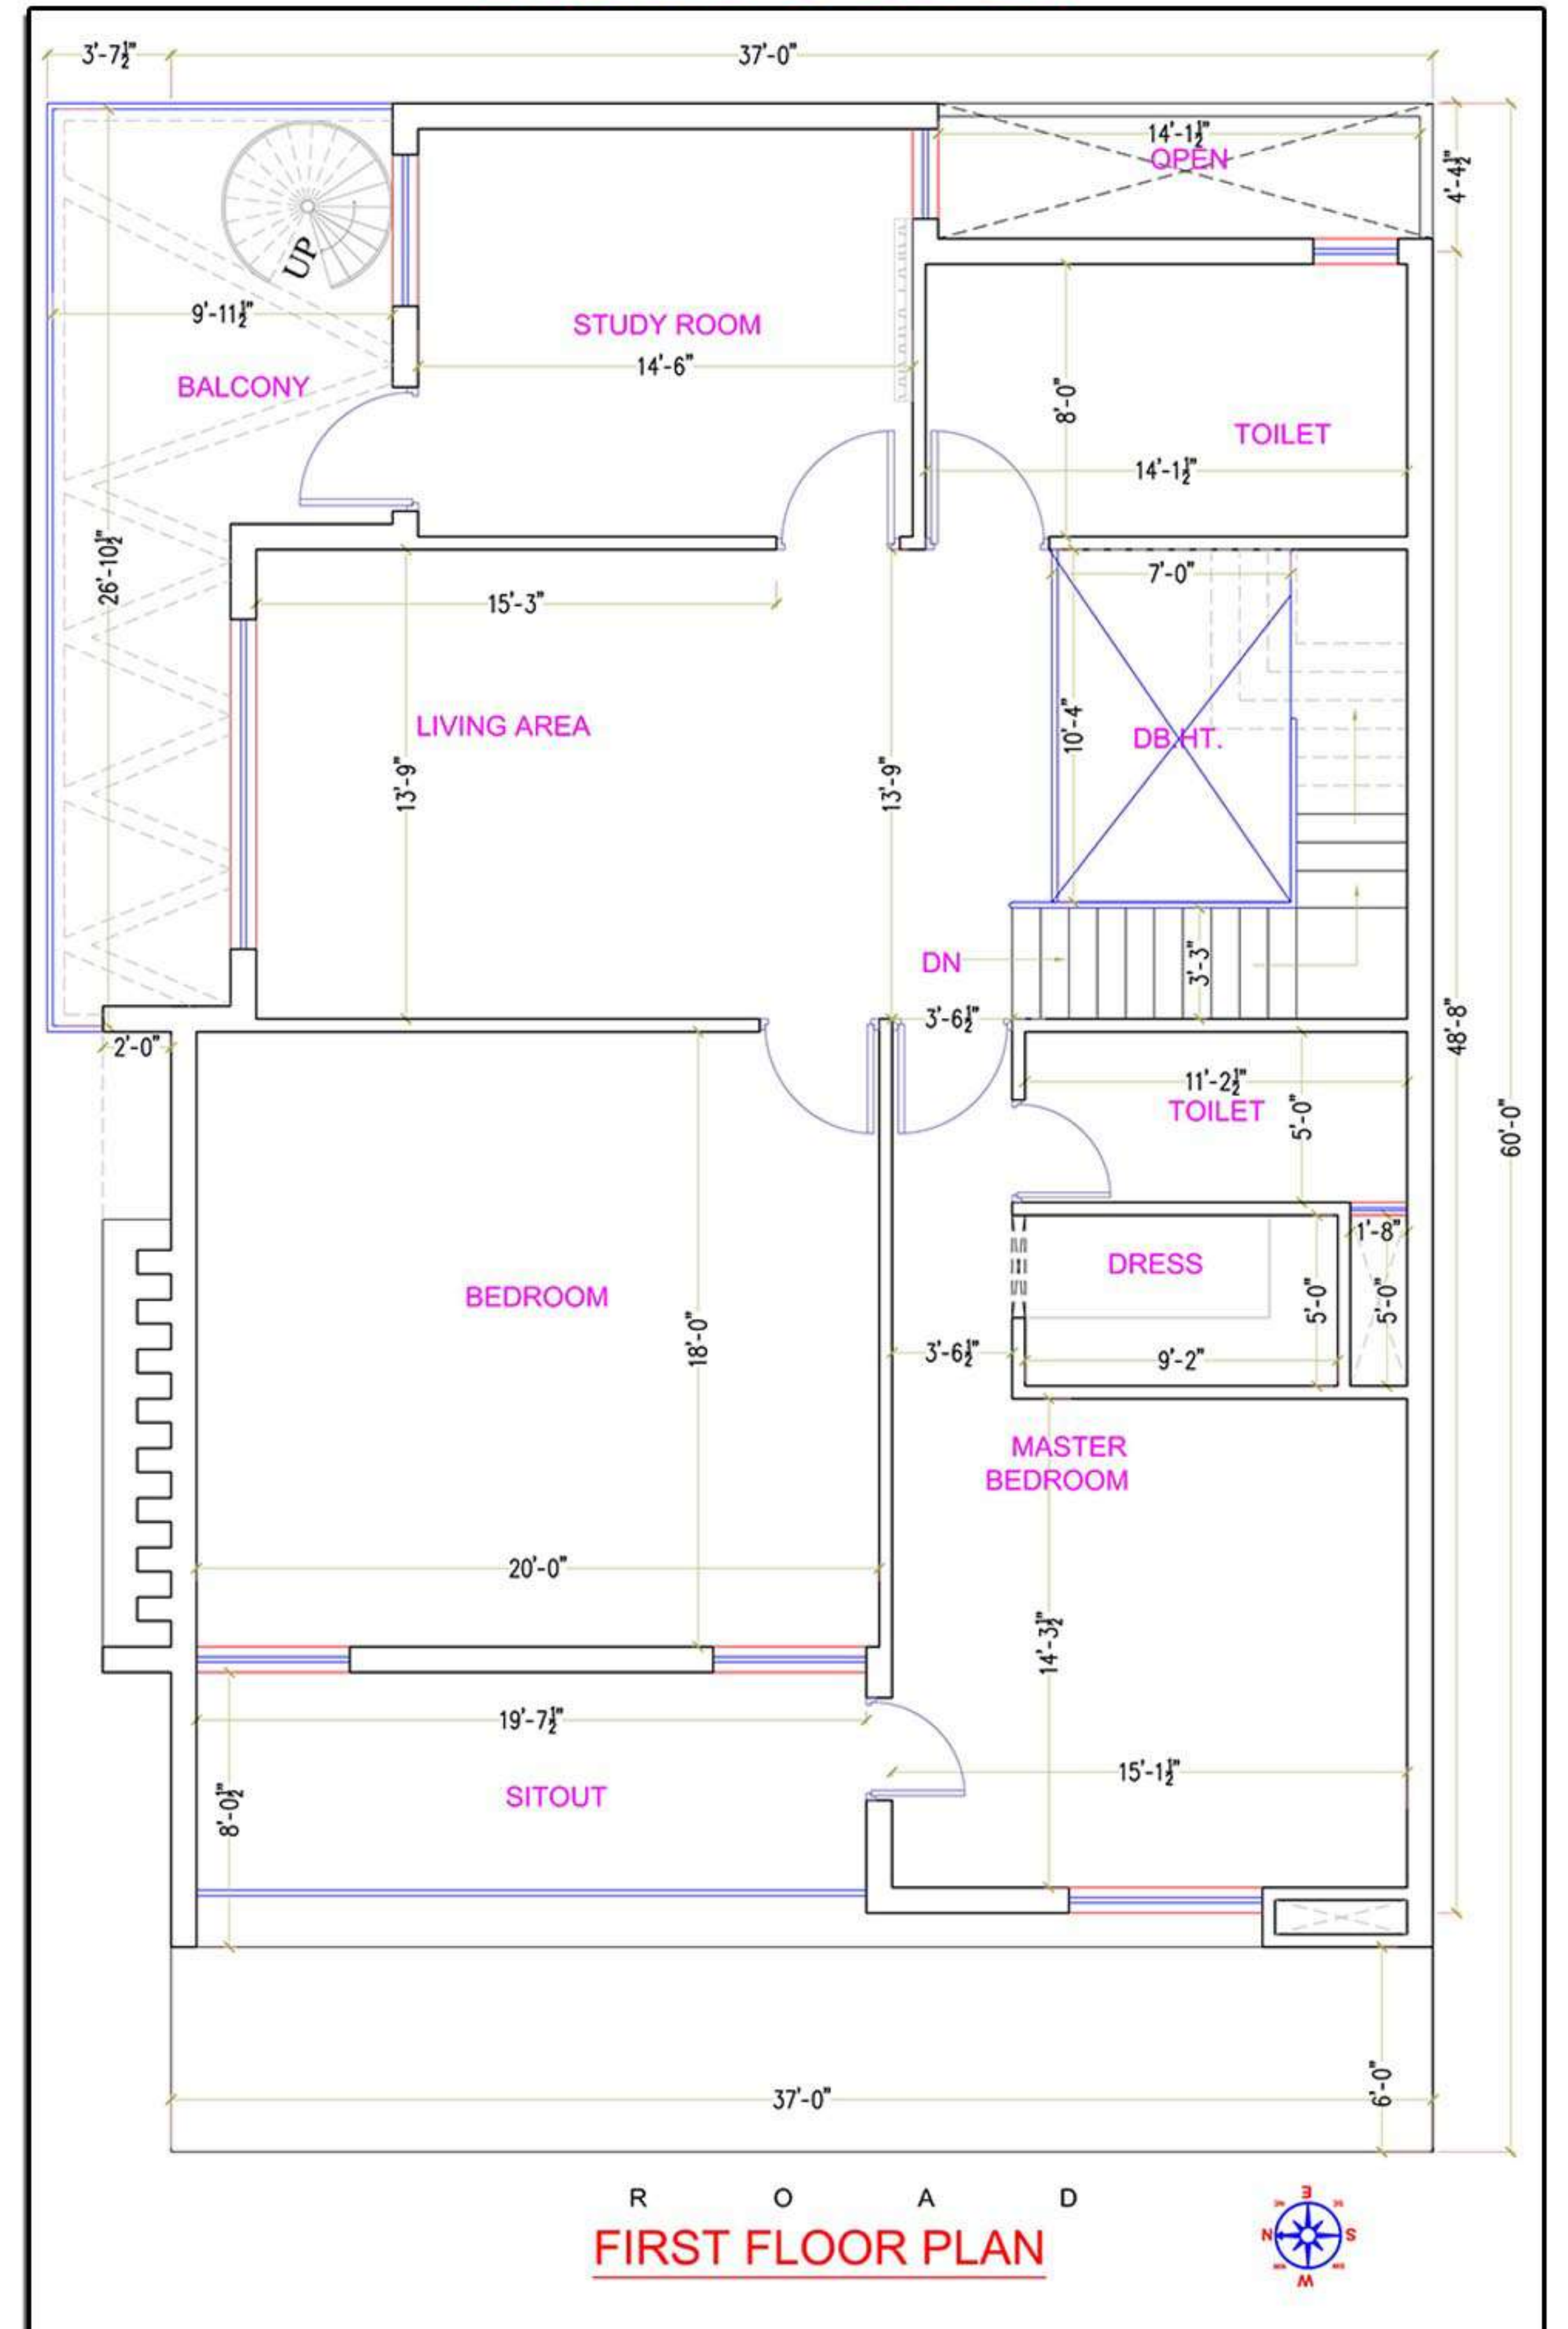

Floor Plan with Furniture Layout

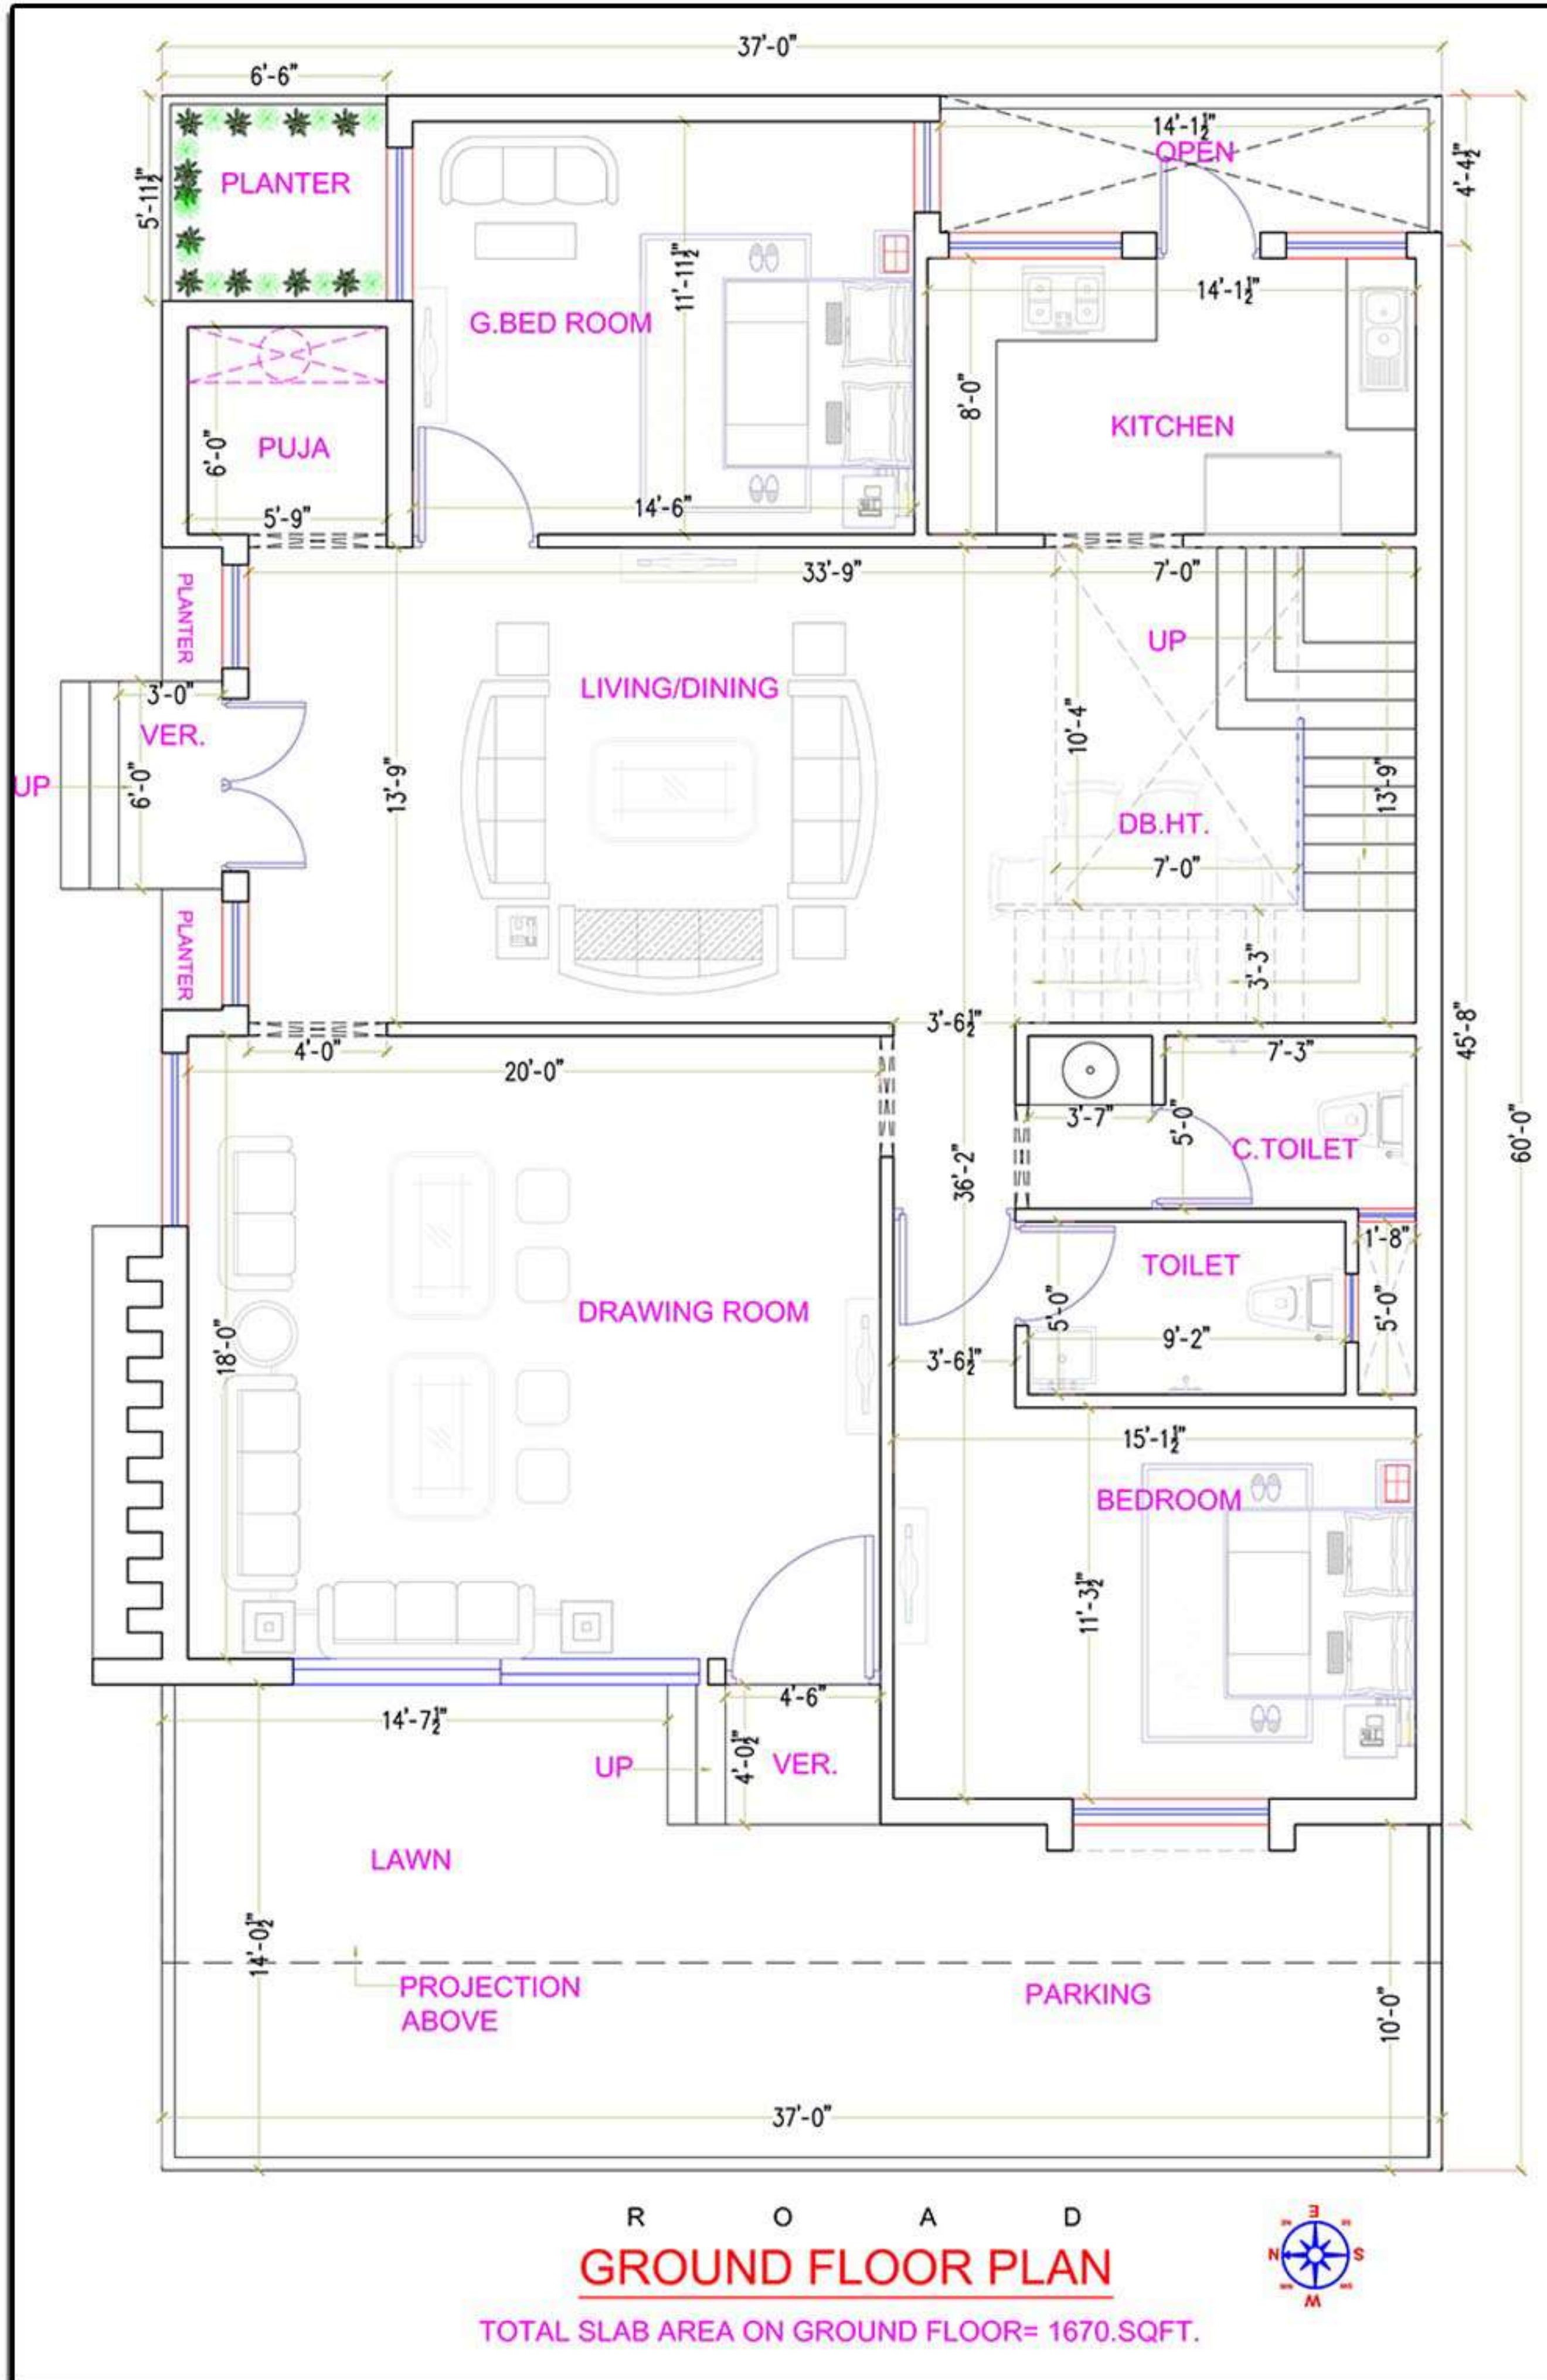

Ground Floor

First Floor

