



A ELEVATION

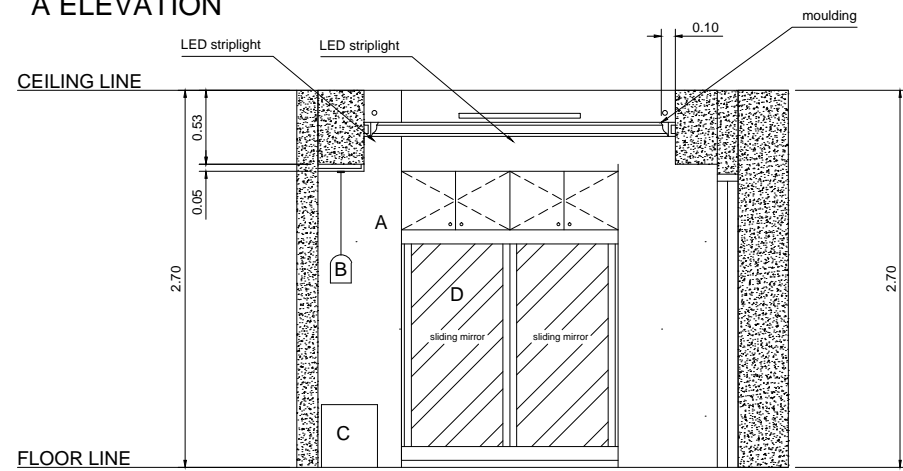

DESIGN SPECIFICATION

- A Boysen Tulle White satin paint finish (latex)
- B Pendant Lighting
- C Night Side Table
- D Built-in Wardrobe Cabinet


B ELEVATION

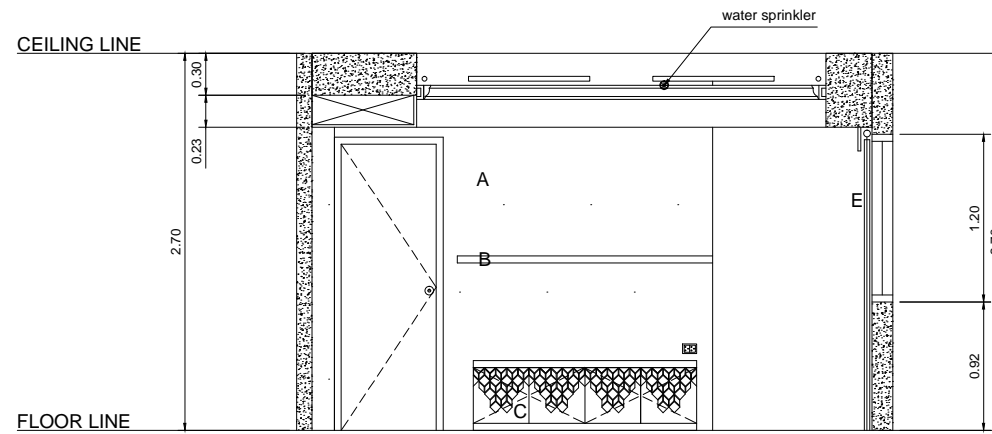

DESIGN SPECIFICATION

- A Boysen Tulle White satin paint finish (latex)
- B Shelving
- C Chest Cabinet
- D Brick Tile
- E Window Curtain


C ELEVATION

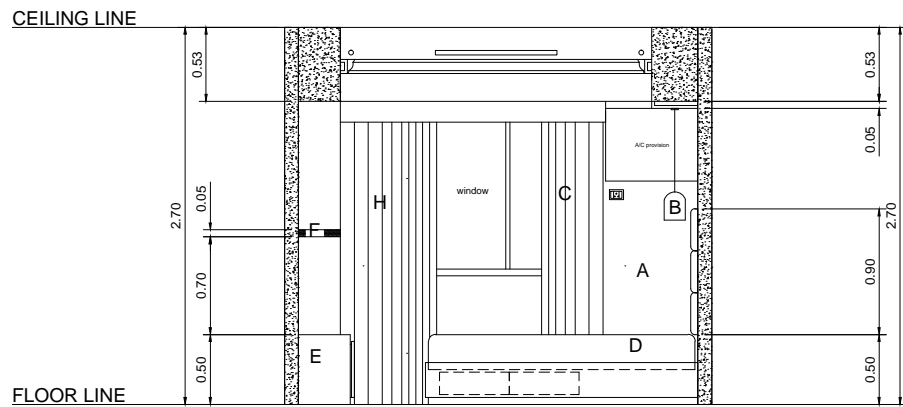

DESIGN SPECIFICATION

- A Boysen Tulle White satin paint finish (latex)
- B Pendant Lighting
- C Window Curtain
- D Custom built Queen Size Bed
- E Chest Cabinet
- F Shelving

D ELEVATION

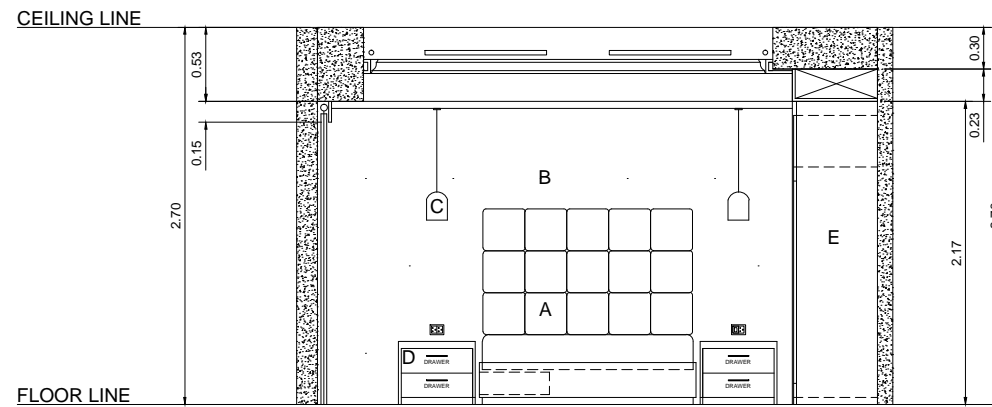

DESIGN SPECIFICATION

- A Custom Built Queen Size Bed
- B Cement Plaster Wall Finish
- C Pendant Lighting
- D Night Side Table
- E Built-in Wardrobe Cabinet

3
BEDROOM WALL ELEVATION

A 4
NOT TO SCALE



AWE Interior Design
 Avellano Blvd, Corner Pier 1, Brgy. San Roque, Cebu City
 Contact no. +63 932 327 8096 | E-mail Address: april_escasinas@gmail.com

| | | | | | | |
|---|---|---|----------------------------------------------------------------------------|-----------------------------|------------------------------------------------------------------|---|
| RA 10350 Sec. 28 <small>AN INTERIOR DESIGNER SHALL ENJOY PROPRIETARY RIGHTS OVER ALL DRAWINGS AND SPECIFICATIONS AND OTHER CONTRACT DOCUMENTS PREPARED BY HIM/HER RESULTING FROM HIS/HER PROFESSIONAL LABOR AND ONLY SIGNED, STAMPED OR SEALED BY HIM/HER AS INSTRUMENTS OF SERVICE. AS SUCH, ALL OTHER CONCEPTS AND DESIGNS CONTAINED AND/OR INCLUDED THEREIN, NO PERSON MAY ENGAGE IN ANY ACTIVITY PREJUDICIAL TO THE SOLE PROPERTY RIGHTS OF THE INTERIOR DESIGNER, INCLUDING THE REPRODUCTION OF OR ANY DEROGATORY ACTION IN RELATION TO THE CONTRACT WORK AND THE DETAILED WORKS CONTAINED THEREIN, WITHOUT THE WRITTEN CONSENT OF THE INTERIOR DESIGNER. THIS CONTRACT WORK IS A COMMISSIONED PIECE OF WORK DULY PAID FOR BY THE PERSON OR PARTY WHO COMMISSIONED THE SAME IN WHICH CASE THE SAID PERSON OR PARTY SHALL HAVE THE RIGHT TO ALTER, REVISE AND/OR MODIFY THE DRAWINGS, SPECIFICATION, DESIGN, CONCEPT AND/OR CONTRACT WORKS.</small> | PROJECT TITLE : <p style="text-align: center;">APRIL W. ESCASINAS, PIID INTERIOR DESIGNER</p> PRC NO. : 000 2484 CITY : CEBU CITY EXPIRY DATE : 04/29/2020 | APPROVED BY : <p style="text-align: center;">AVIDA RIALA TOWER 2 Unit 605 Geonzon St., Cebu I.T. Park, Salinas Drive, Brgy. Apas, Lahug, Cebu City</p> CLIENT : MS. JANICE DACLAN | CHECKED BY : DATE : CHECKED BY : DATE : CHECKED BY : DATE : | TITLE : DWG. NO. : A - 4 | GENERAL SITE CONTENTS : BEDROOM WALL ELEVATION SCALE : NTS | SHEET NO. <p style="text-align: center; font-size: 24px;">3</p> <p style="text-align: right; font-size: 24px;">A 4</p> |
|---|---|---|----------------------------------------------------------------------------|-----------------------------|------------------------------------------------------------------|---|